




EXISTING SIDE ELEVATION

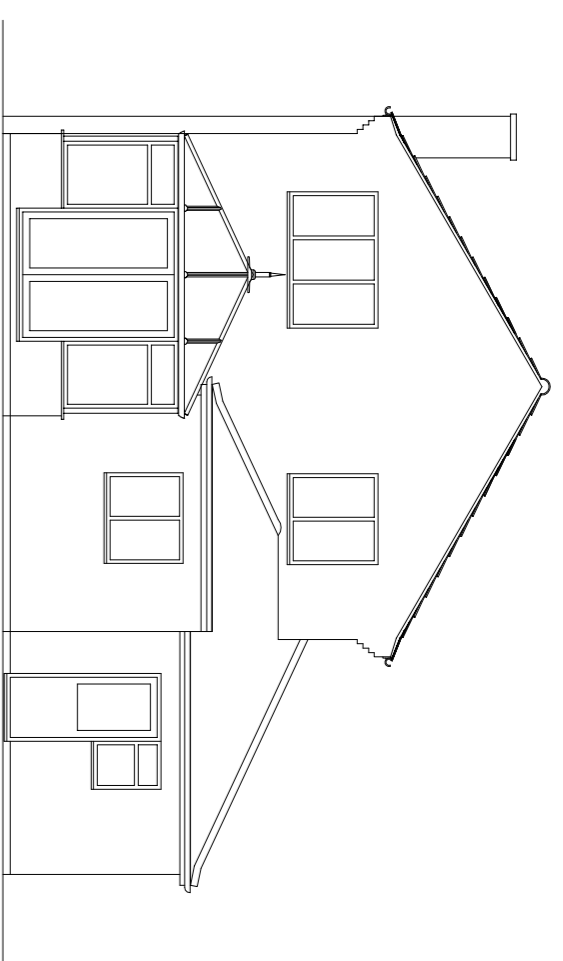

EXISTING REAR ELEVATION

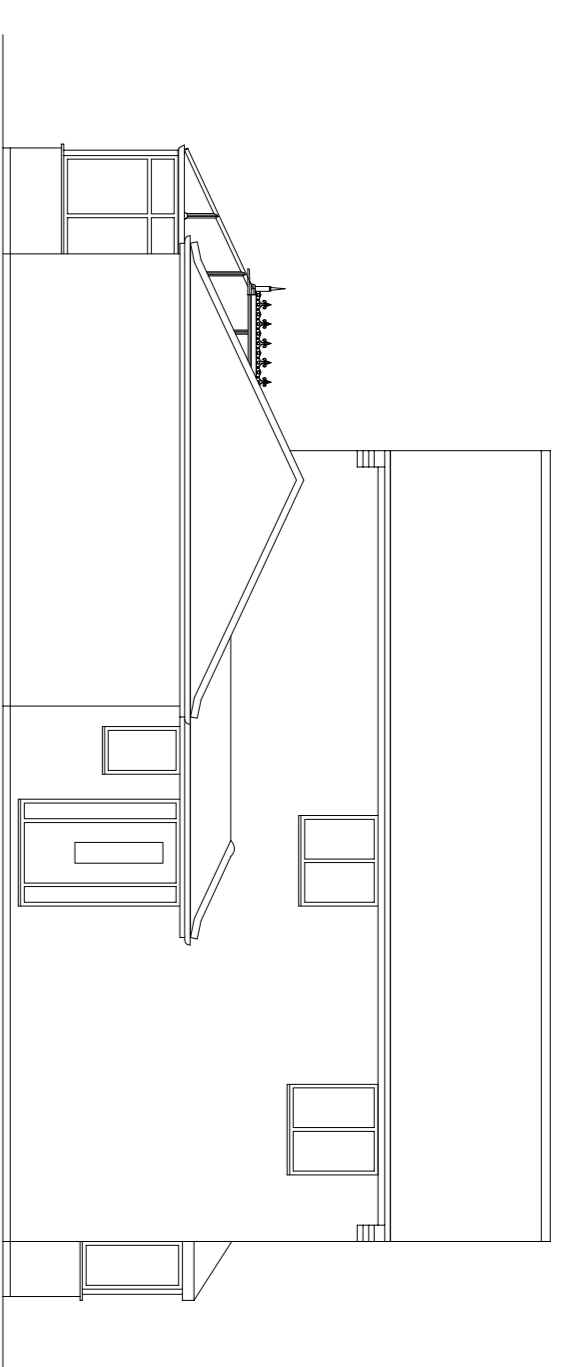

EXISTING SIDE ELEVATION

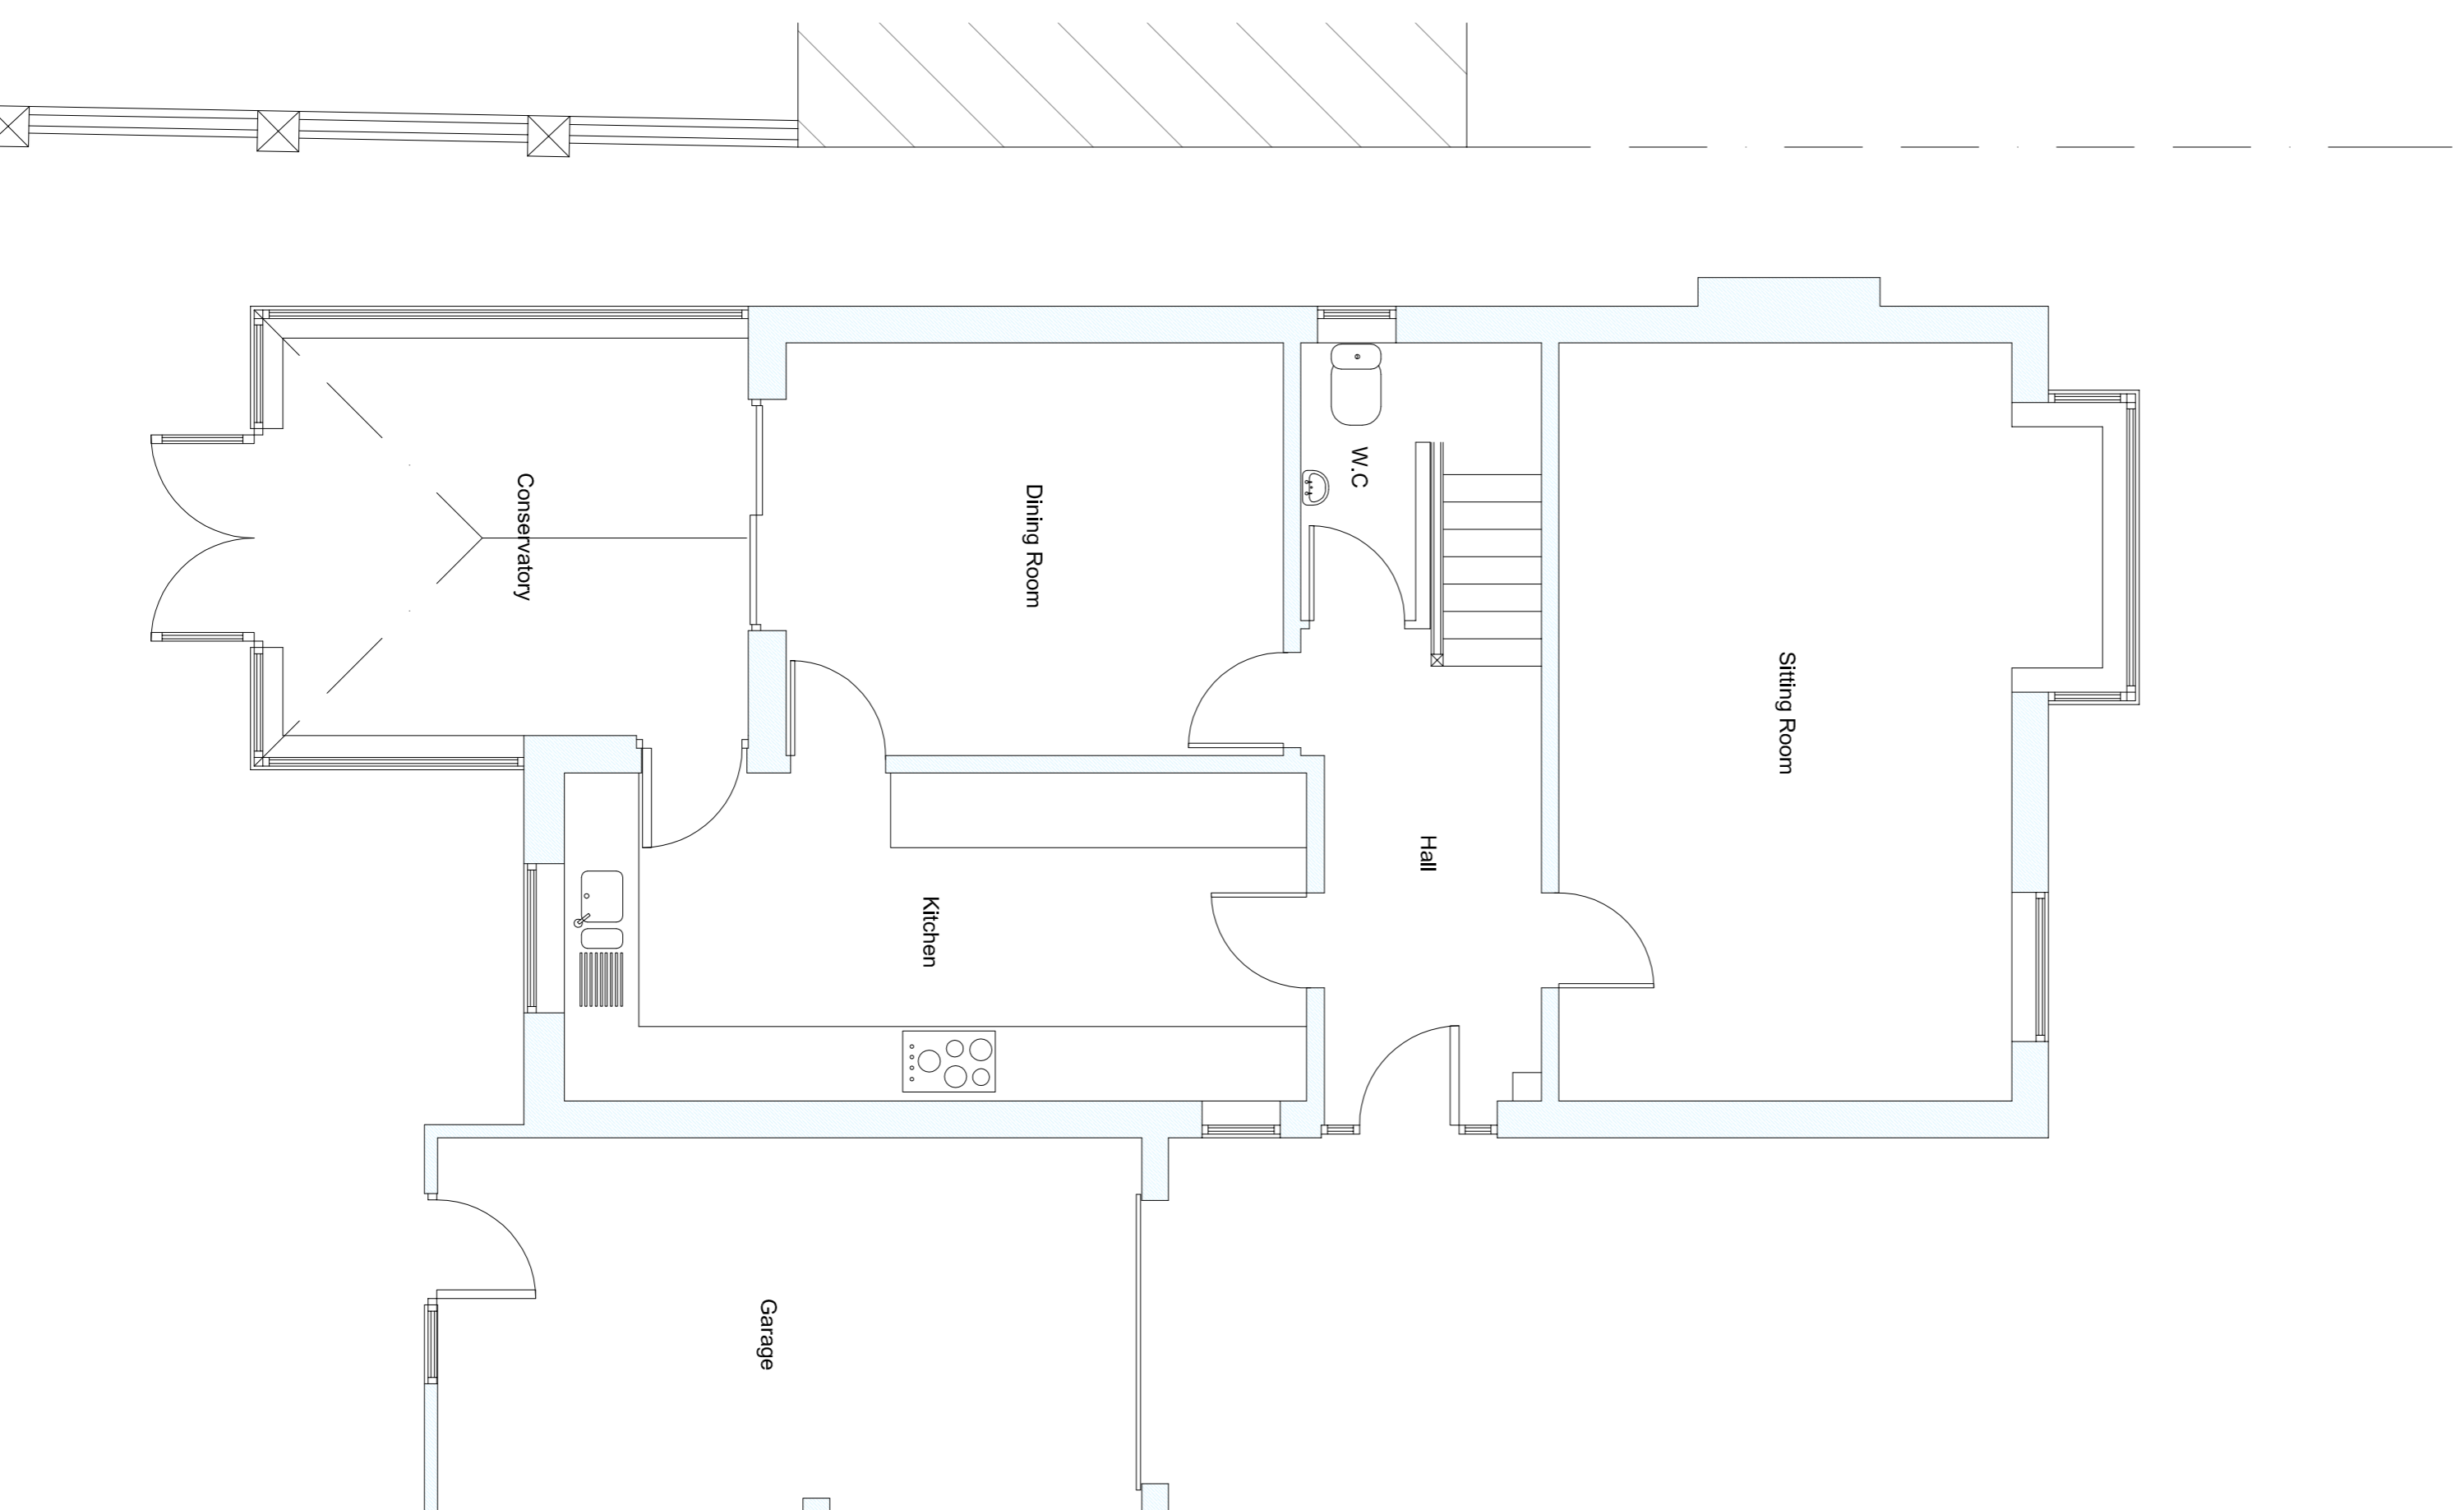

EXISTING GROUND FLOOR PLAN

notes :

This drawing is for the purpose of obtaining **Planning Permission** only and is not to be used as working drawings. The drawings do not take into account any structural elements or calculations which must be obtained from a qualified Structural Engineer. Staircase design to be confirmed by a manufacturer. HB Drawing Services Ltd are not liable for changes that have to be made during the construction period from planning drawings.

All dimensions are approximate

Do not scale off this drawing if photocopied.  
Only written dimensions to be taken.

### HB Drawing Services

41 Kirkcraff  
Wigington  
York  
North Yorkshire  
YO32 2GH

t: 01984 789167  
m: 07891 235722  
email: [howardberry@talktalk.net](mailto:howardberry@talktalk.net)

project

**Extensions to the rear at:  
55 Green Dike  
Wigington York**

client  
**Gary Langley**

drawing  
**Existing**

scale  
**1:50 / 100**

sheet size  
**A1**

date  
**10 / 2023**

drawn  
**HB**

checked

drawing no  
**3356 / 01**

The design is the property and copyright of HB Drawing Services. Any violation or unauthorised reproduction of copyright can result in prosecution.

Only written dimensions to be taken. Do not scale off this drawing.