


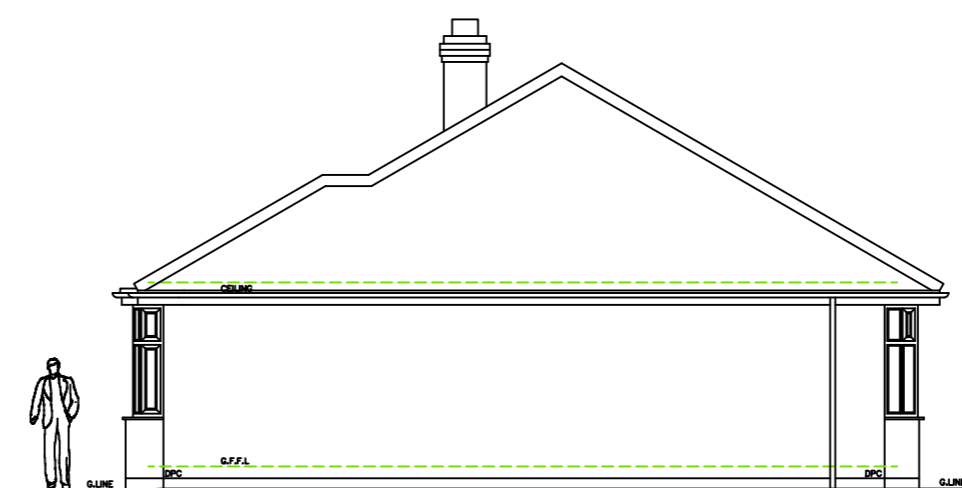


Existing Side Elevation




Existing Rear Elevation




Existing Side Elevation

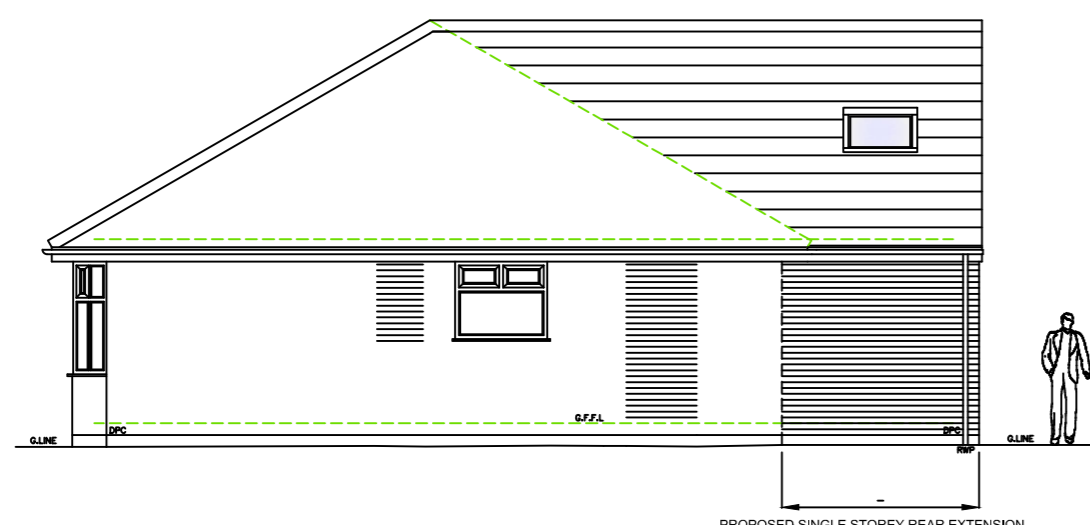

Proposed Side Elevation

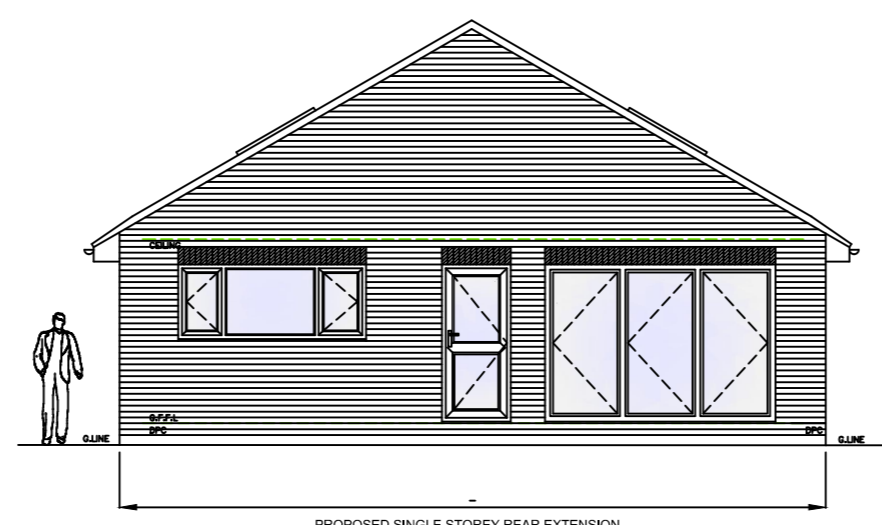

Proposed Rear Elevation

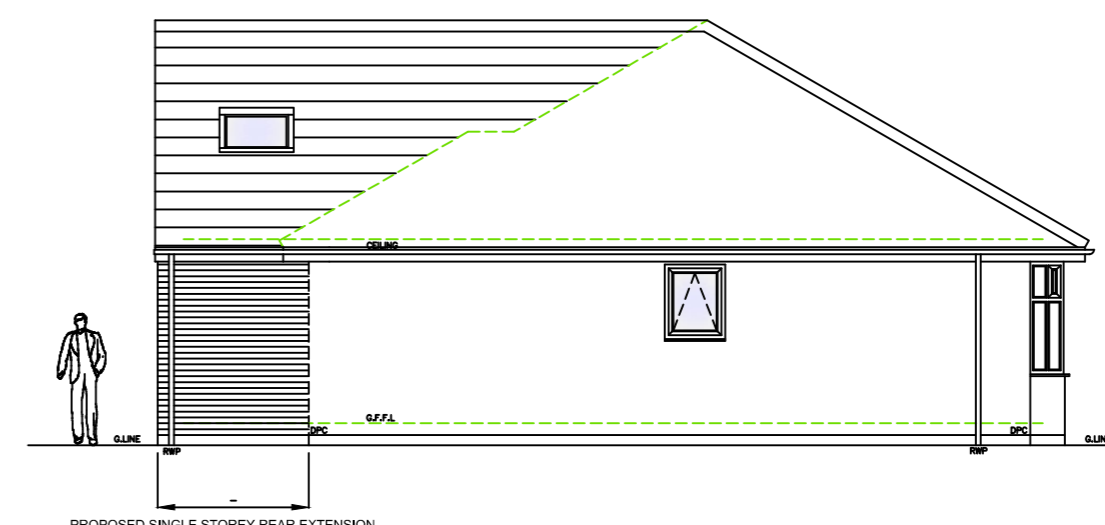

Proposed Side Elevation


PROPOSED SINGLE STOREY REAR EXTENSION

PROPOSED SINGLE STOREY REAR EXTENSION

PROPOSED SINGLE STOREY REAR EXTENSION

Existing & Proposed Elevations - 7 Midway Avenue, York, YO26 6NT

Rev	By	Note	Date


COMPLETE PLANS2BUILD LTD.
 ARCHITECTURAL DESIGN
 4 CARR LANE, YORK, YO26 5HU
 T: 01904 891770 M: 07789 276558 E: andy.sykes@gmail.com

PROJECT 7 Midway Avenue, York, YO26 6NT
 TITLE Existing & Proposed Elevations
 CLIENT Mrs J Chant
 DATE October 2023 SCALE 1:100 @ A2
 DWG. NO YB815 - 003 REVISION -
 DRAWN AS CHECKED

DO NOT SCALE FROM DRAWINGS. ANY DISCREPANCIES TO BE NOTIFIED TO THE ARCHITECTS. COPYRIGHT RESERVED