


Proposed Site/ Block Plan (scale 1:200)

Scale - 1:200




Location Plan (scale 1:1250)


The drawings do not take into account any structural elements or calculations which must be obtained from a qualified Structural Engineer.
All building, electrical, plumbing, heating & structural works to be carried out in conjunction with the relevant BS standards.
Approval from a Building control officer & structural report from a structural engineer will be required.
All building & services finer details, finishes & decorations to be agreed with the client & main contractor.
All related building works, ground works & drainage works will require relevant investigation & testing to determine conditions & relevant works in line with BS standards & this to be agreed with a licensed building control officer.
All work to be carried out in accordance with the building regulations and the planning permission requirements of the local building control & planning authority.
For health & safety information, refer to the main contractors health & safety risk assessments & method statements.
The drawing is for information & pricing purposes only.
All dimensions are to be double checked & verified onsite by the Main Contractor before any construction work commence.

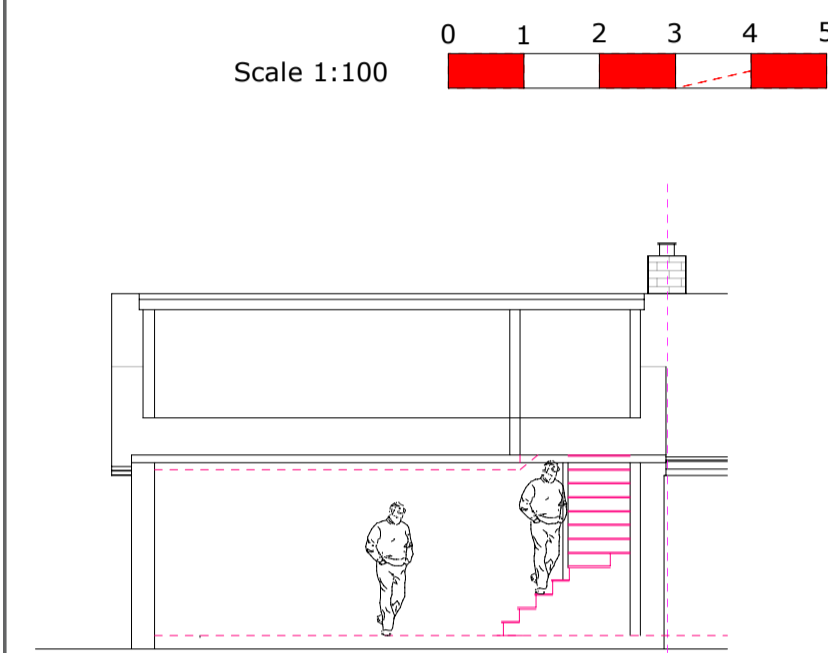


Proposed North Section (scale 1:100)

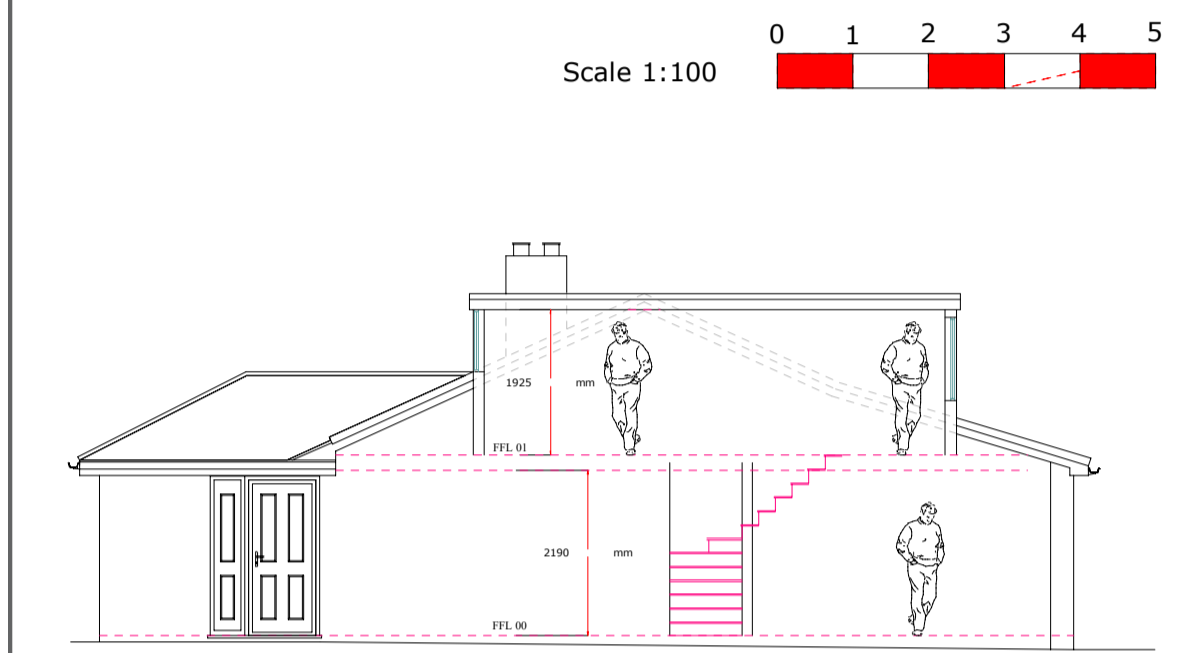


Proposed East Section (scale 1:100)

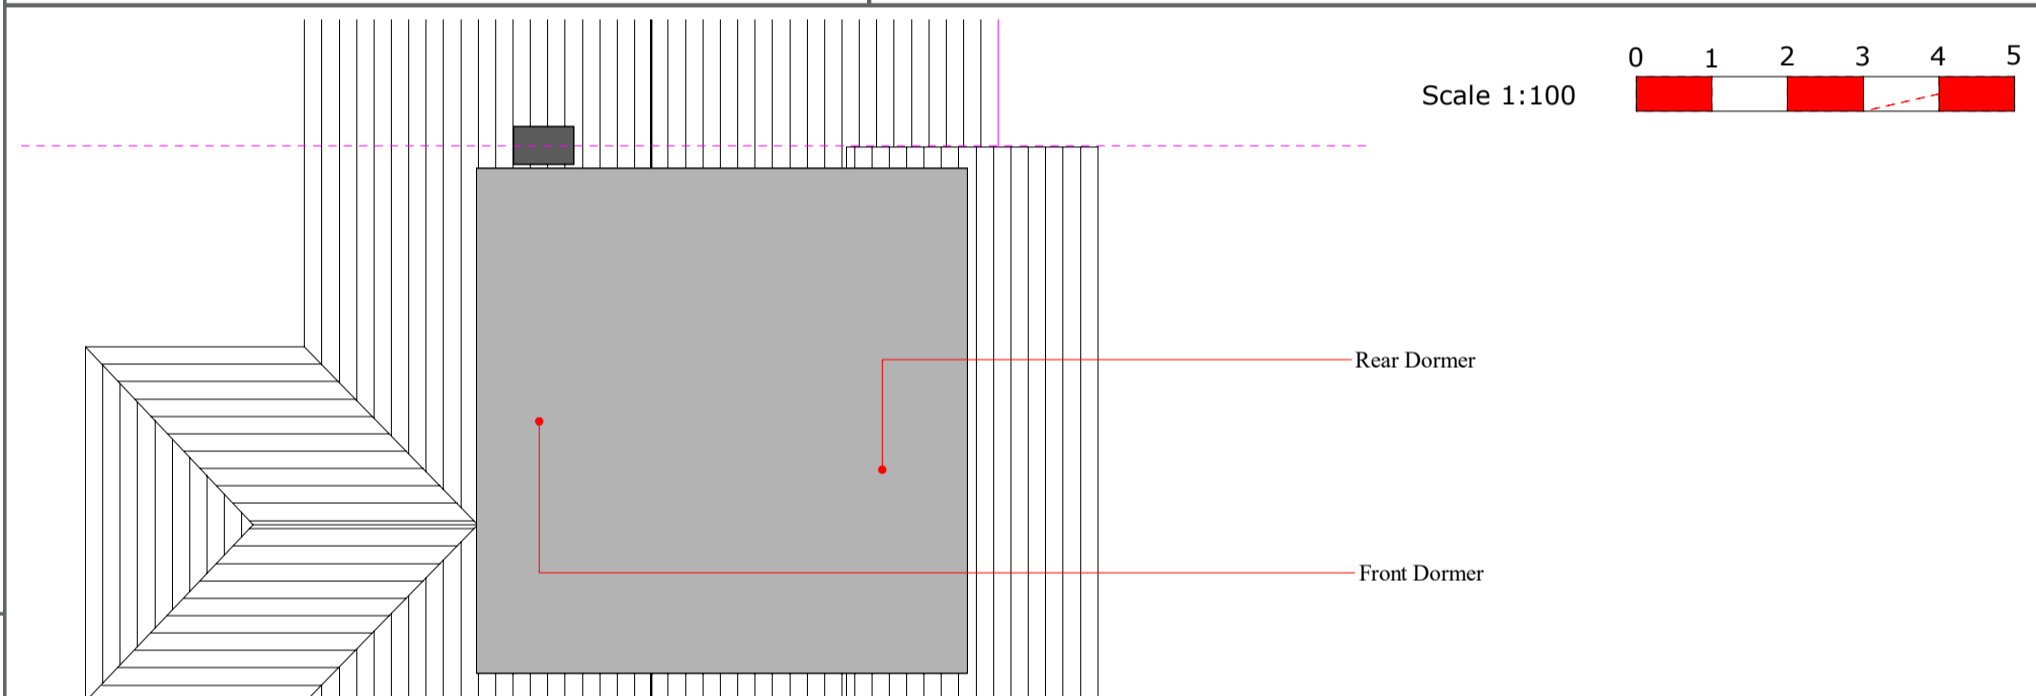


Proposed Roof Plan (scale 1:100)

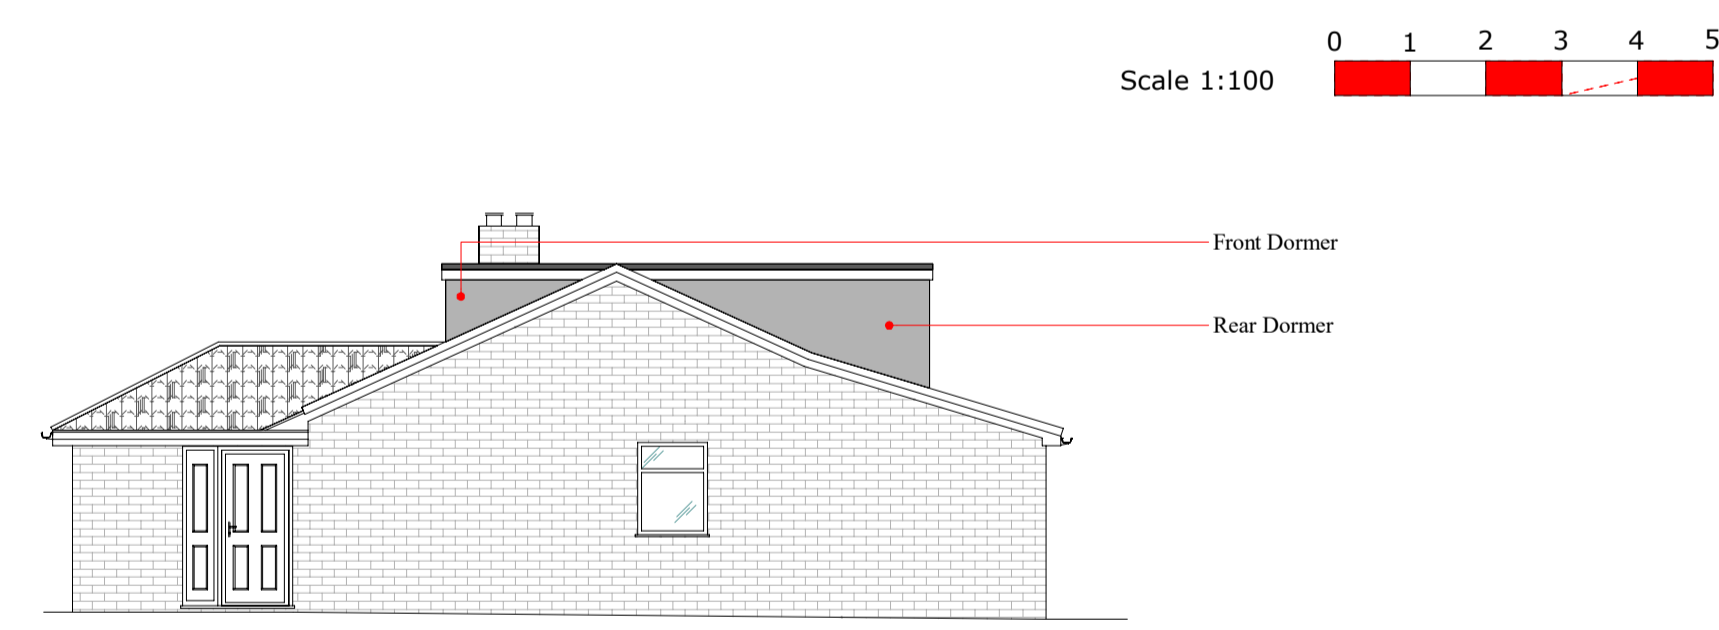


Proposed East Elevation (scale 1:100)

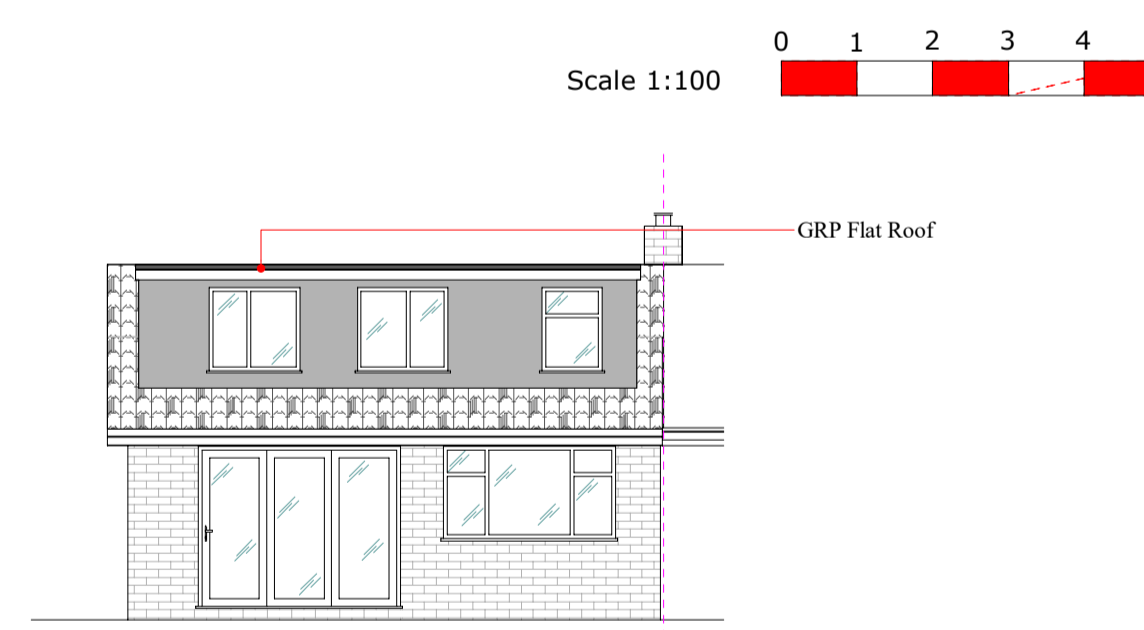


Proposed North Elevation (scale 1:100)

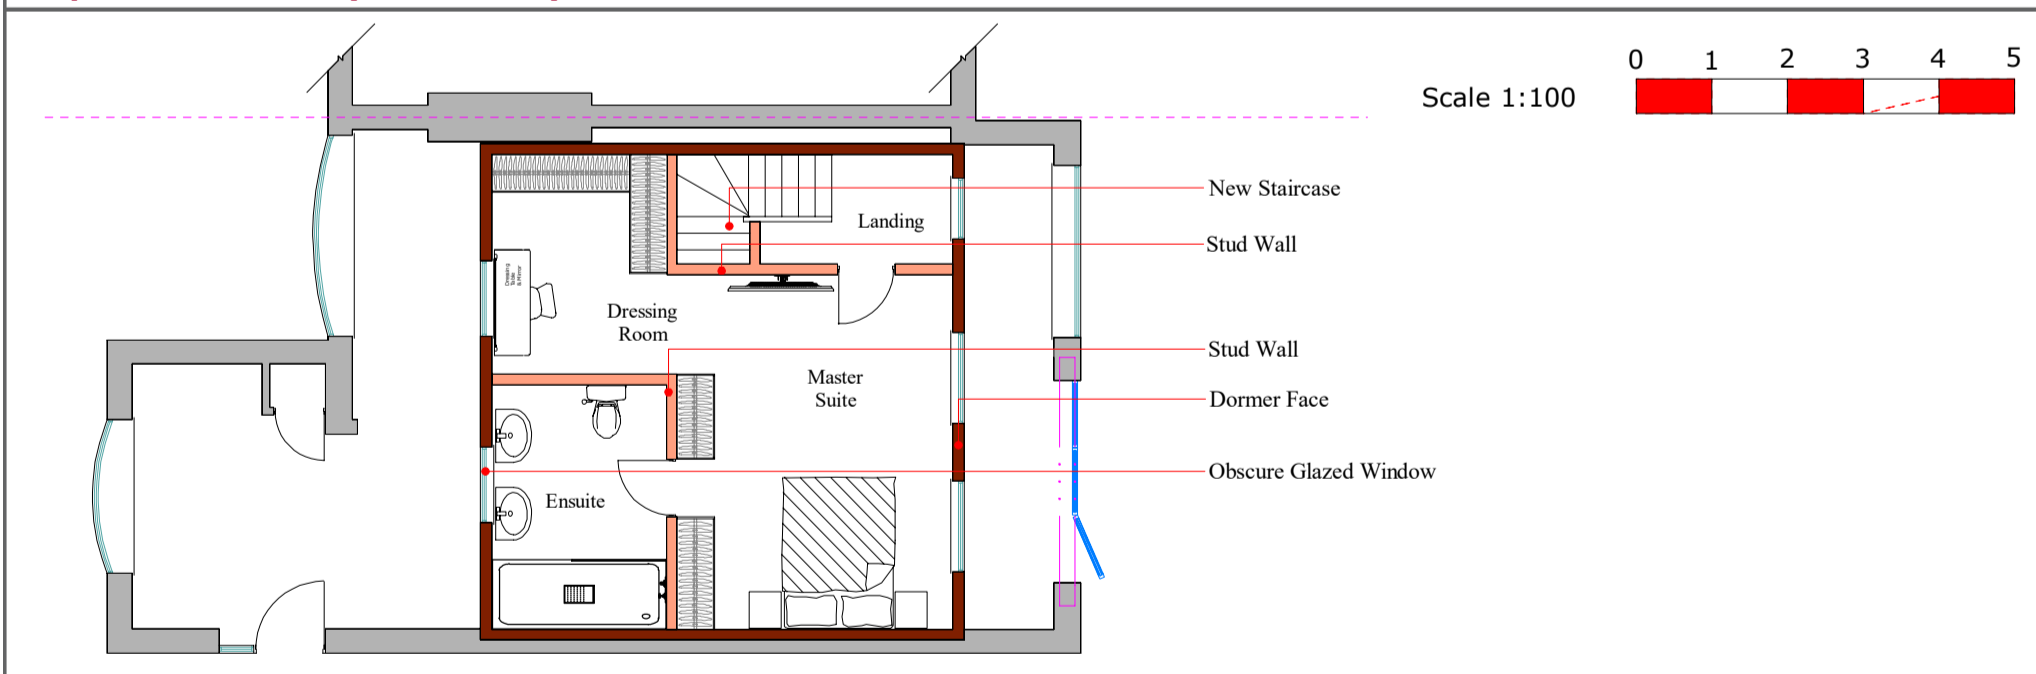


Proposed First Floor Plan (scale 1:100)

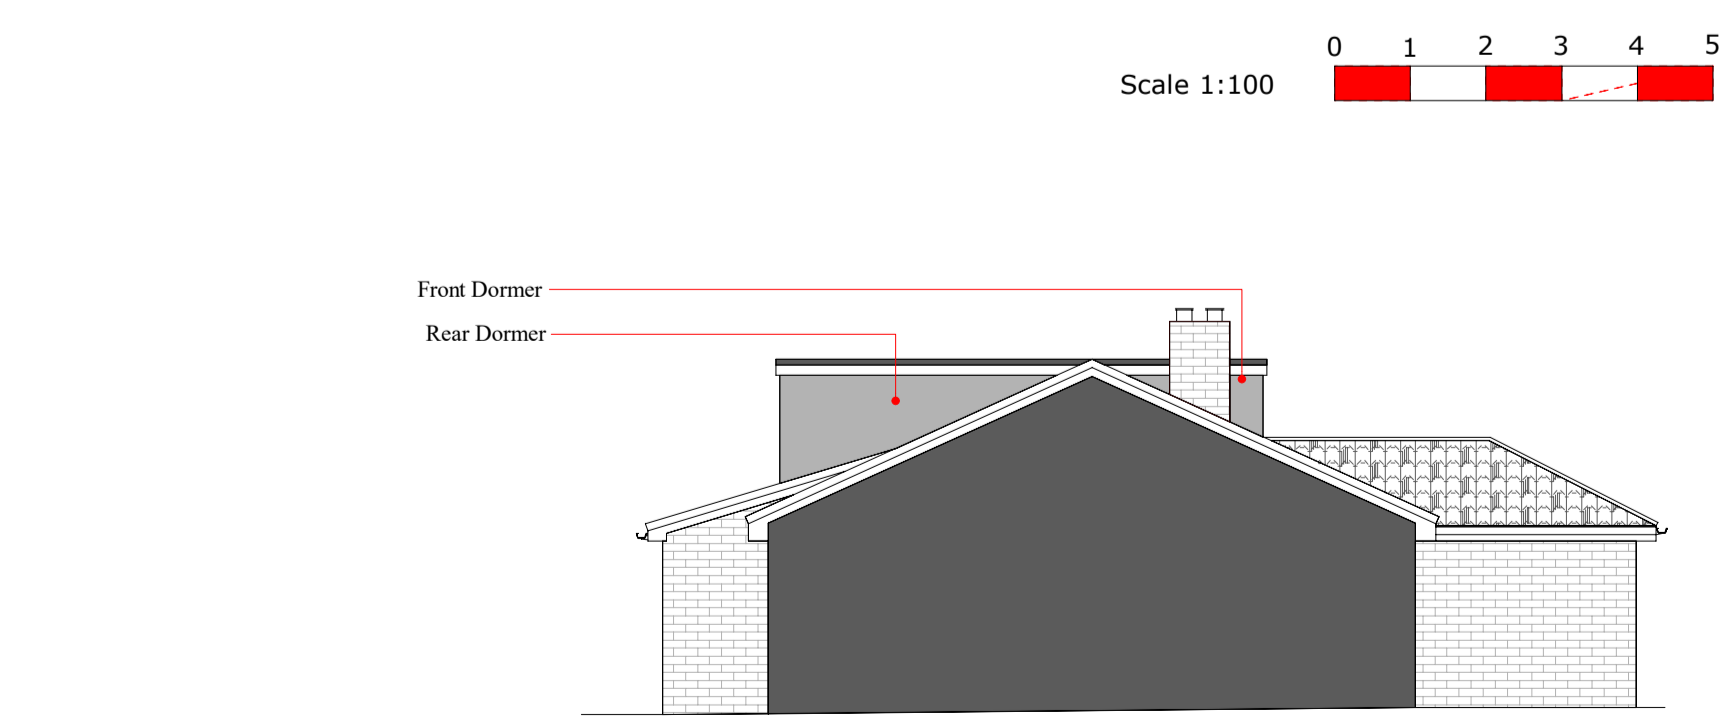

Proposed West Elevation (scale 1:100)

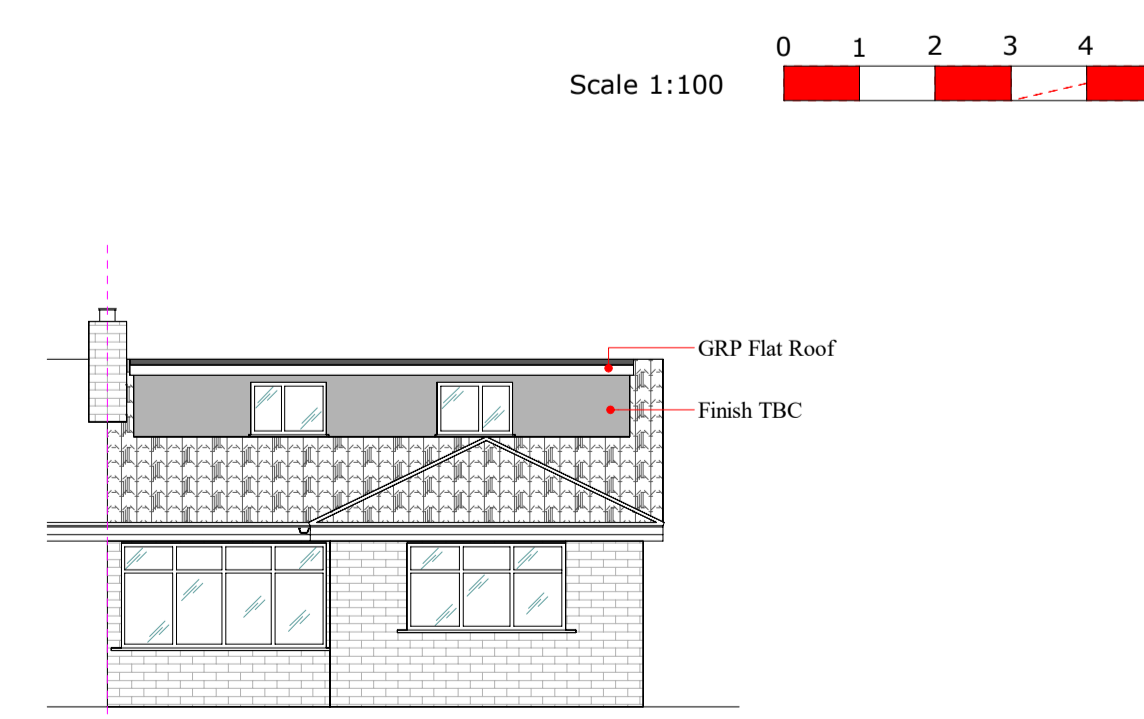

Proposed South Elevation (scale 1:100)

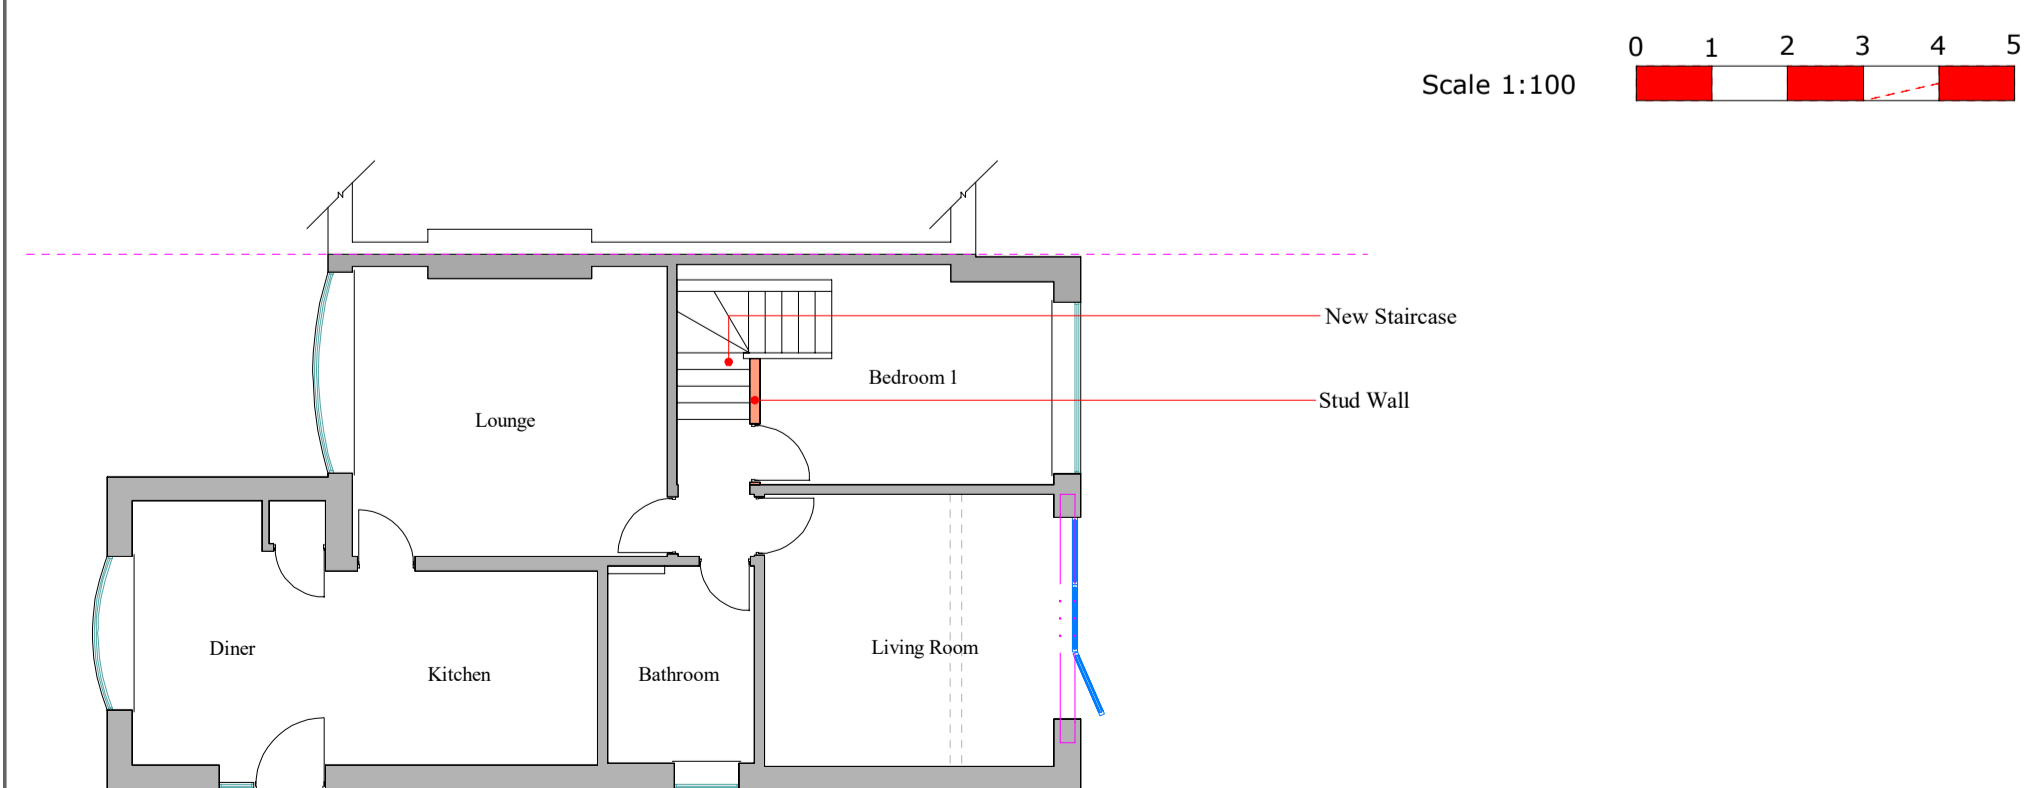

Proposed Ground Floor Plan (scale 1:100)

Revision	Notes	Date

Revisions/ Changes

CLIENT:
Tony Sissons


ADDRESS:
16 Wolsey Drive,
Bishopthorpe,
York,
YO23 2RP

DATE:
16/10/2023

DRAWING TITLE:
Proposed

REVISION:
First

DRAWING NUMBER:
PH.RS.TS.WD.Y.PROP.01

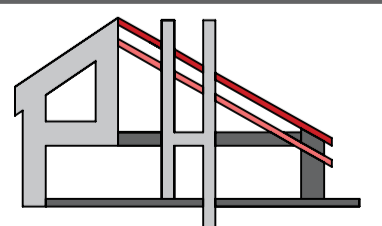

POTENTIAL HOMES
8 Huntsman Lane
Stamford Bridge
York
YO41 1ES

T: 07787 647 761
E: info@potentialhomes.co.uk
W: www.potentialhomes.co.uk