



PROPOSED GROUND FLOOR PLAN

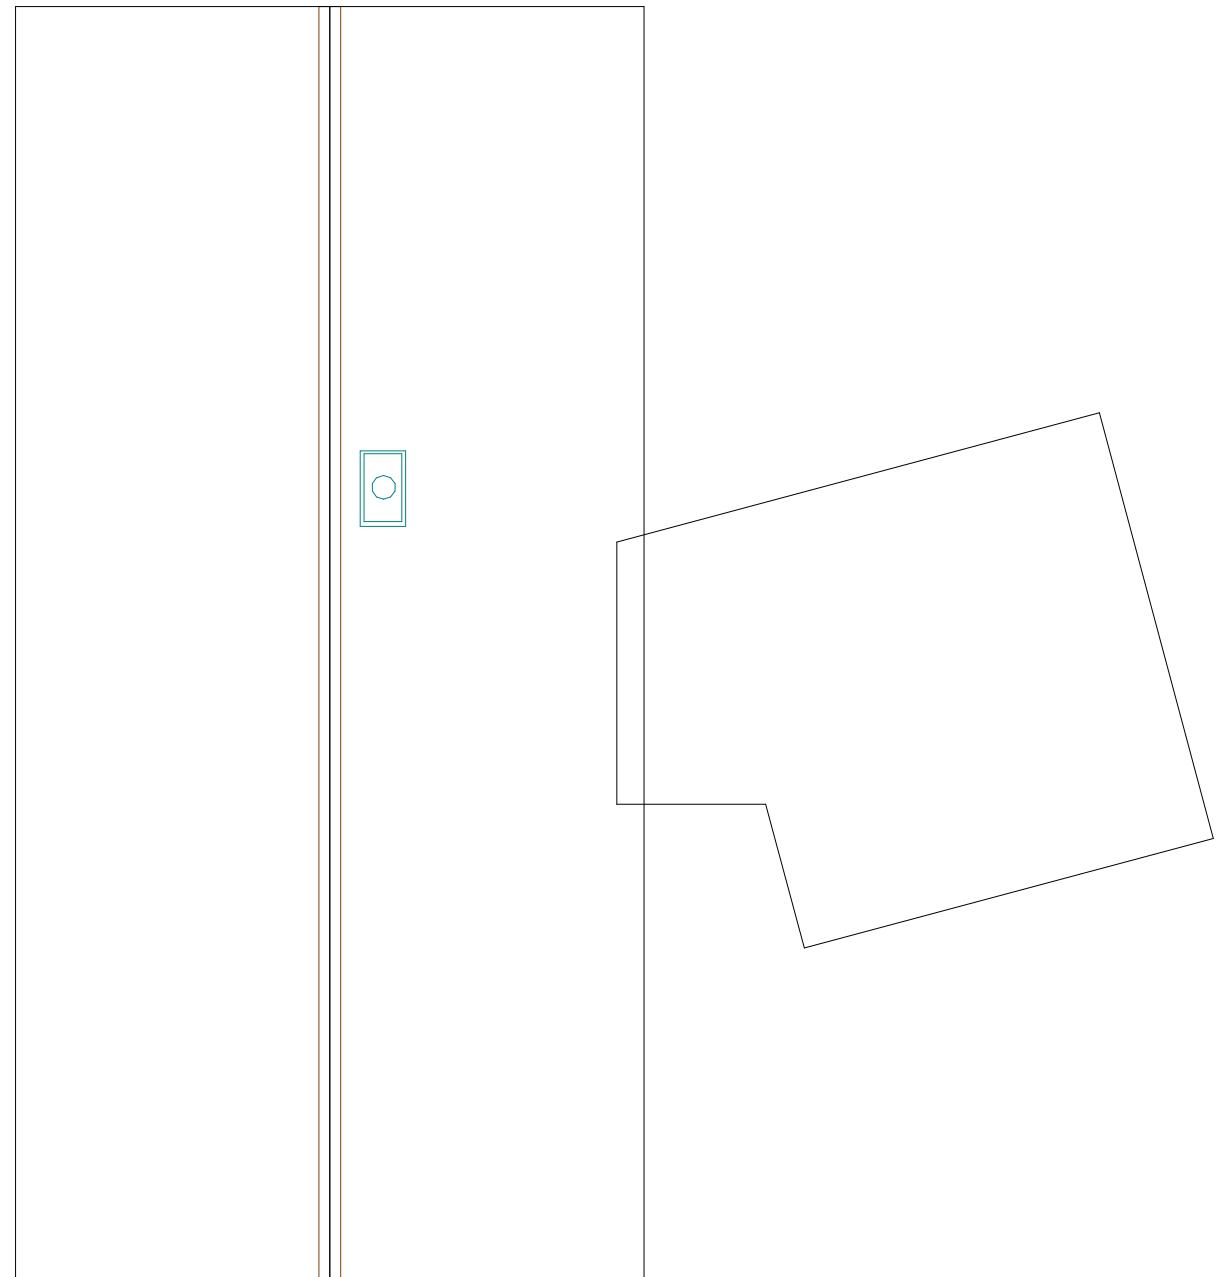

PROPOSED ROOF PLAN

NOTES:

- 1) ALL DRAWINGS SUPPLIED BY DWG PLANS ARE TO BE USED FOR PLANNING PERMISSION PURPOSES ONLY AND NOT TO BE USED FOR BUILDING REGULATION PURPOSES.
 - 2) THE CONTRACTOR, SUB-CONTRACTOR OR SUPPLIER IS TO CHECK ALL RELEVANT DIMENSIONS, LEVELS, EXISTING STRUCTURE AND MATERIALS PRIOR TO COMMENCING THE WORKS.
- © THIS DRAWING IS COPYRIGHT AND MAY NOT BE COPIED, TRACED, ALTERED OR REPRODUCED WITHOUT WRITTEN PERMISSION FROM DWG PLANS.

 

	NAME	DATE
DRAWN	PRB	23/10/2023

UNLESS OTHERWISE SPECIFIED
DIMENSIONS ARE IN MILLIMETERS

DWG PLANS			
35 Cranmer Drive, Nursling, Southampton, SO16 0TD			
Mobile: 07851229345, Email: info@dwgplans.co.uk			
TITLE		Proposed floor and roof plan	
		Haccups Point, Michelmersh, Romsey	
SIZE	DWG NO	DWG PLANS	REV
A3	02849	02849	A
CLIENT: Mr & Mrs Brown			
SCALE: 1:100 @ A3		SHEET 1 of 1	