
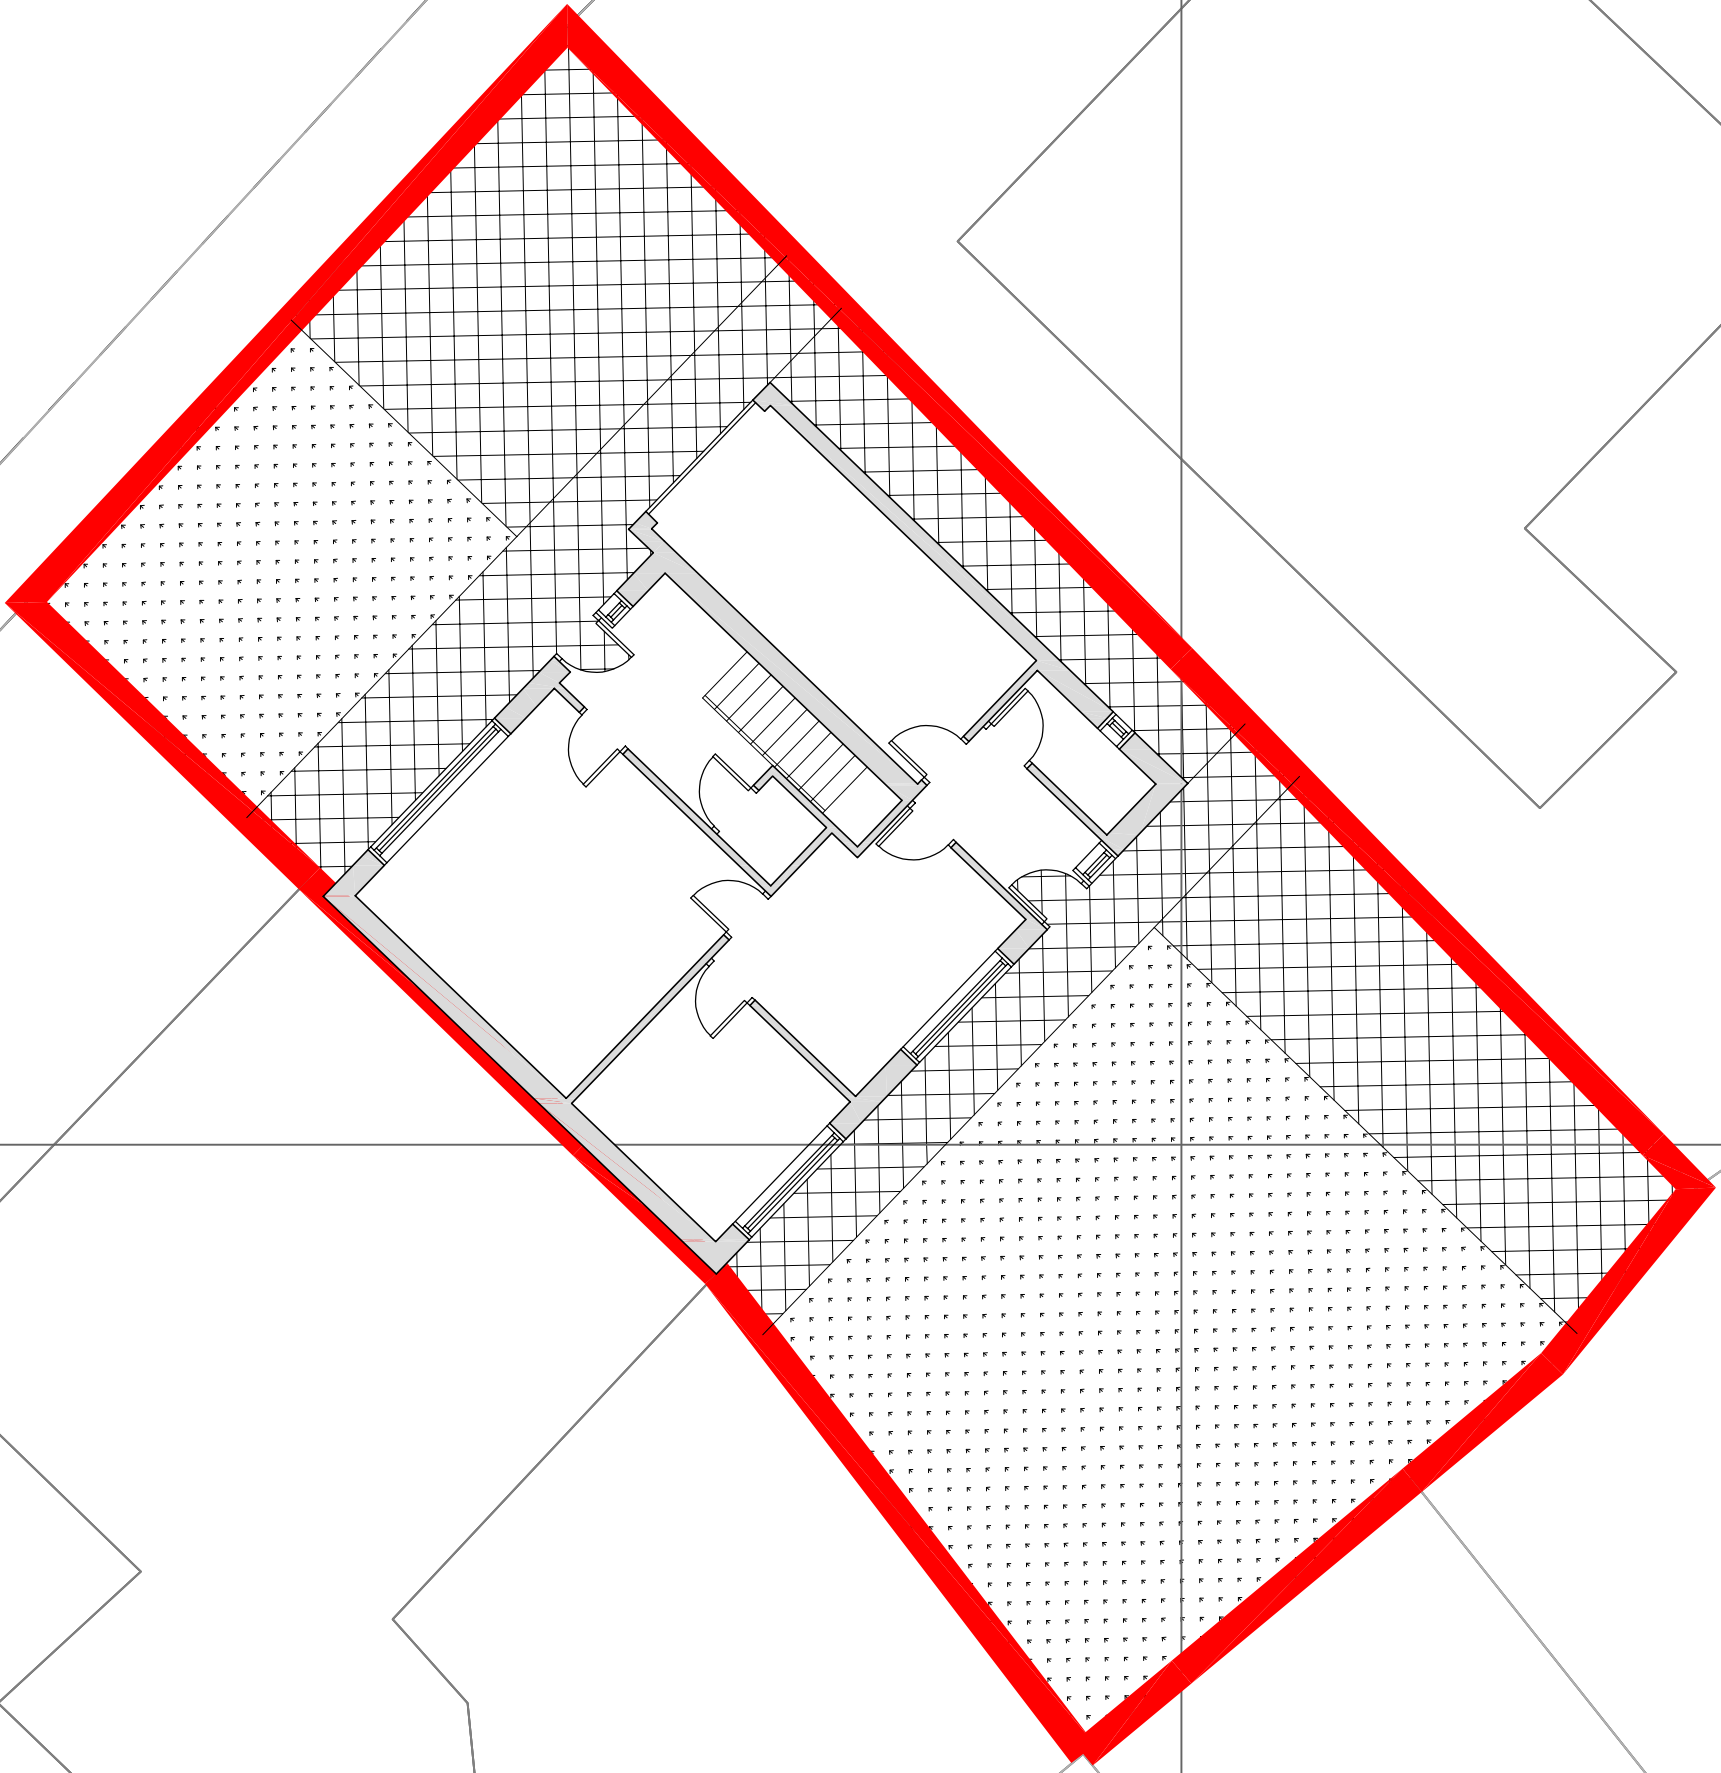


SCALE BAR 1:100

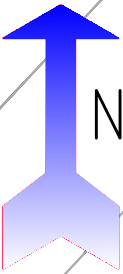

Rev	Initial	Amendment	Date

CHRIS MITCHELL
 20 HOLMWOOD DRIVE, FORMBY
 L37 1PQ
 Tel. 07832272348
 E-Mail : CHRIS666MITCH@HOTMAIL.COM

PROJECT PROPOSED EXTENTIONS TO
 31 BEECH GARDENS RAINFORD, WA11 8DJ

DETAIL
EXISTING SITE PLAN

DATE
 05.12.2017
 DRAWN
 CM

SCALE
 1:100@A3
 DRG. NUMBER
 EX SP01