


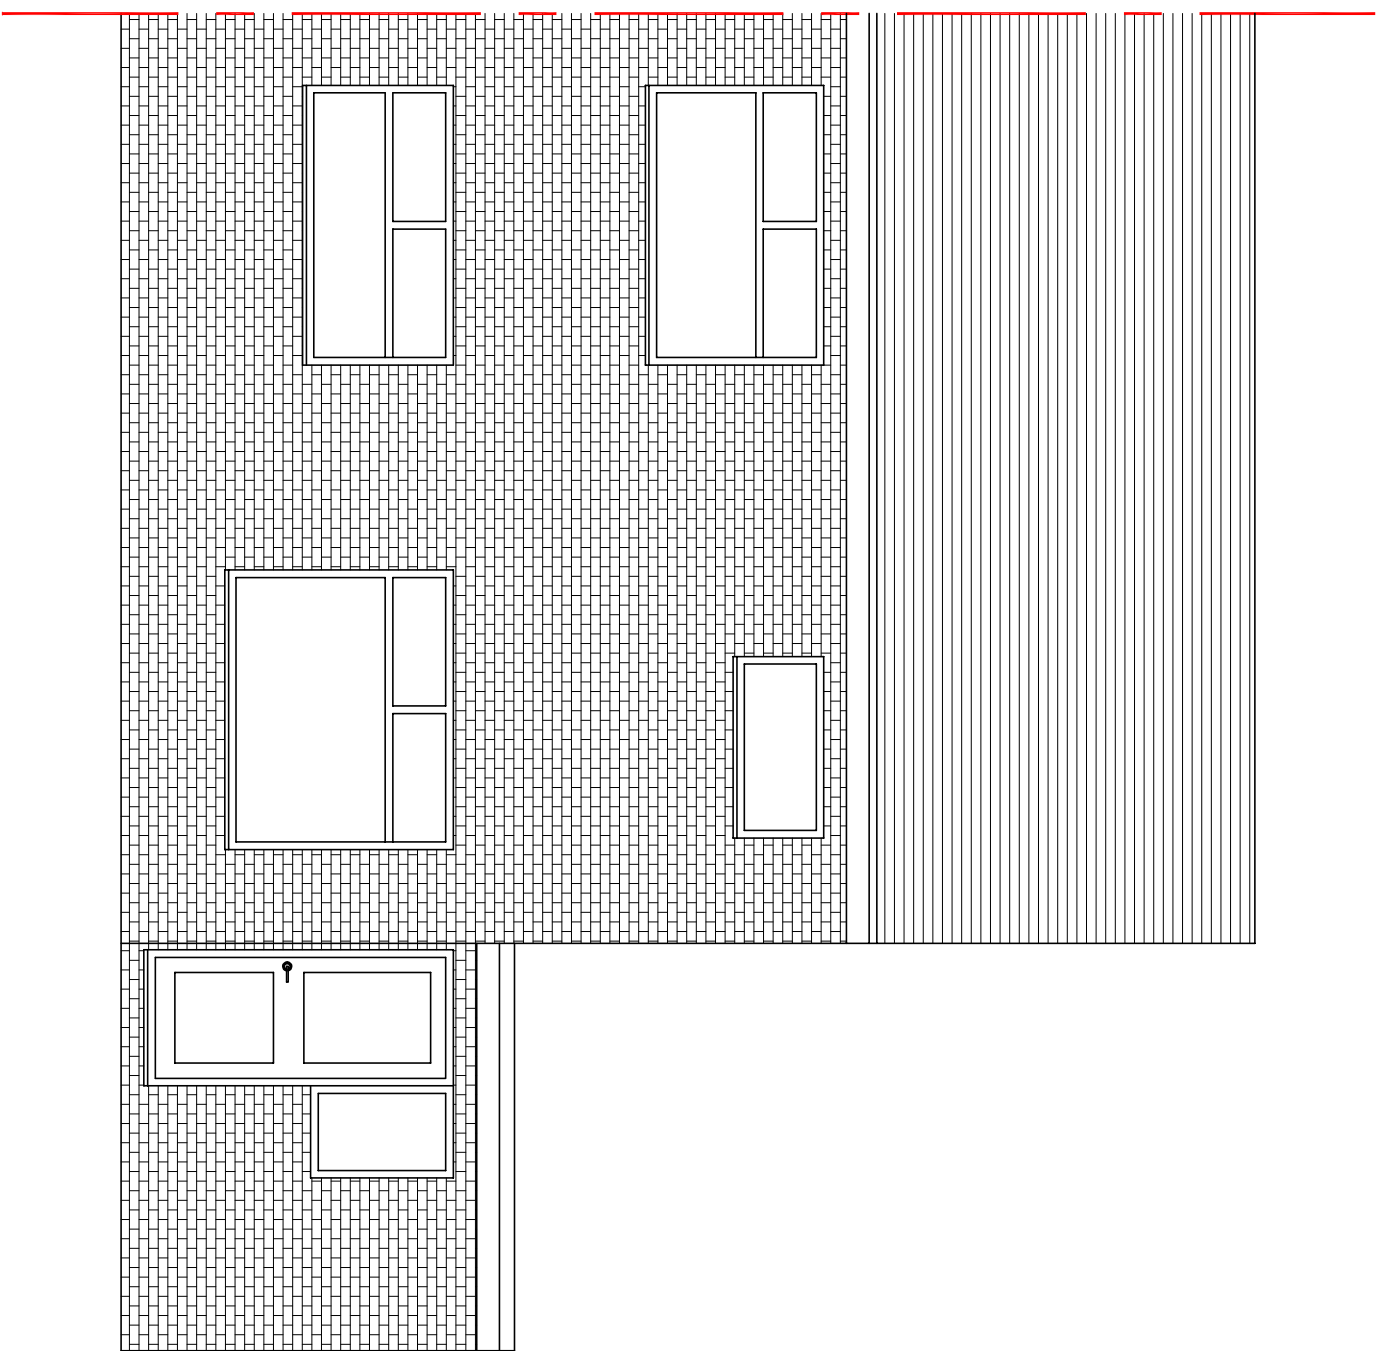

0 1 2 3 4 5 10

SCALE BAR 1:50



Rev	Initial	Amendment	Date

CHRIS MITCHELL 20 HOLMWOOD DRIVE, FORRBRY L37 9PQ Tel. 07832272348 E-Mail: CHRIS66MITCH@HOTMAIL.COM		PROJECT PROPOSED EXTENSIONS TO 31 BEECH GARDENS RAINFORD, WA11 8DJ		DETAIL EXISTING REAR ELEVATION		DATE 05.12.2017	SCALE 1:50@A3
				DRAWN CM	CHK:BY	DRG. NUMBER EX05	