


SCALE BAR 1:50

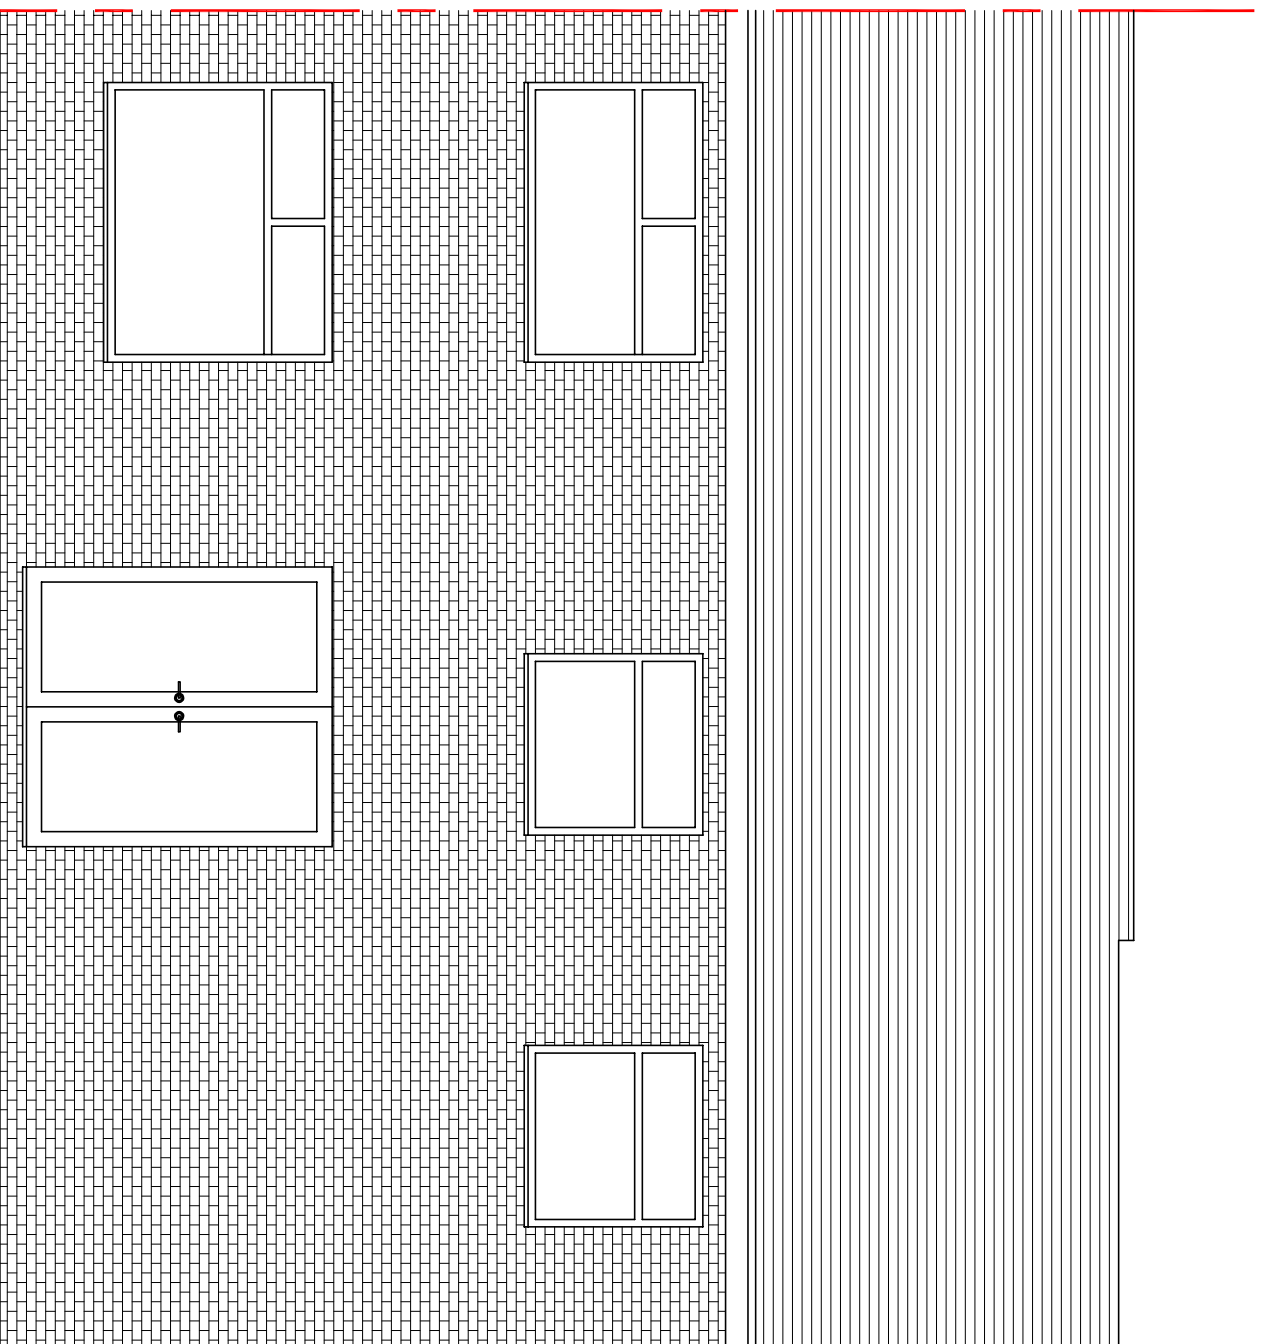

Rev	Initial	Amendment	Date

CHRIS MITCHELL 20 HOLMWOOD DRIVE, FORRBURY L37 9PQ Tel. 07832272348 E-Mail: CHRIS66MITCH@HOTMAIL.COM		PROJECT <u>PROPOSED EXTENSIONS TO</u> 31 BEECH GARDENS RAINFORD, WA11 8DJ		DETAIL <u>PROPOSED REAR ELEVATION</u>	
DATE 05.12.2017		DRAWN CM		SCALE 1:50@A3	
CHK:BY		DRG. NUMBER P05			