


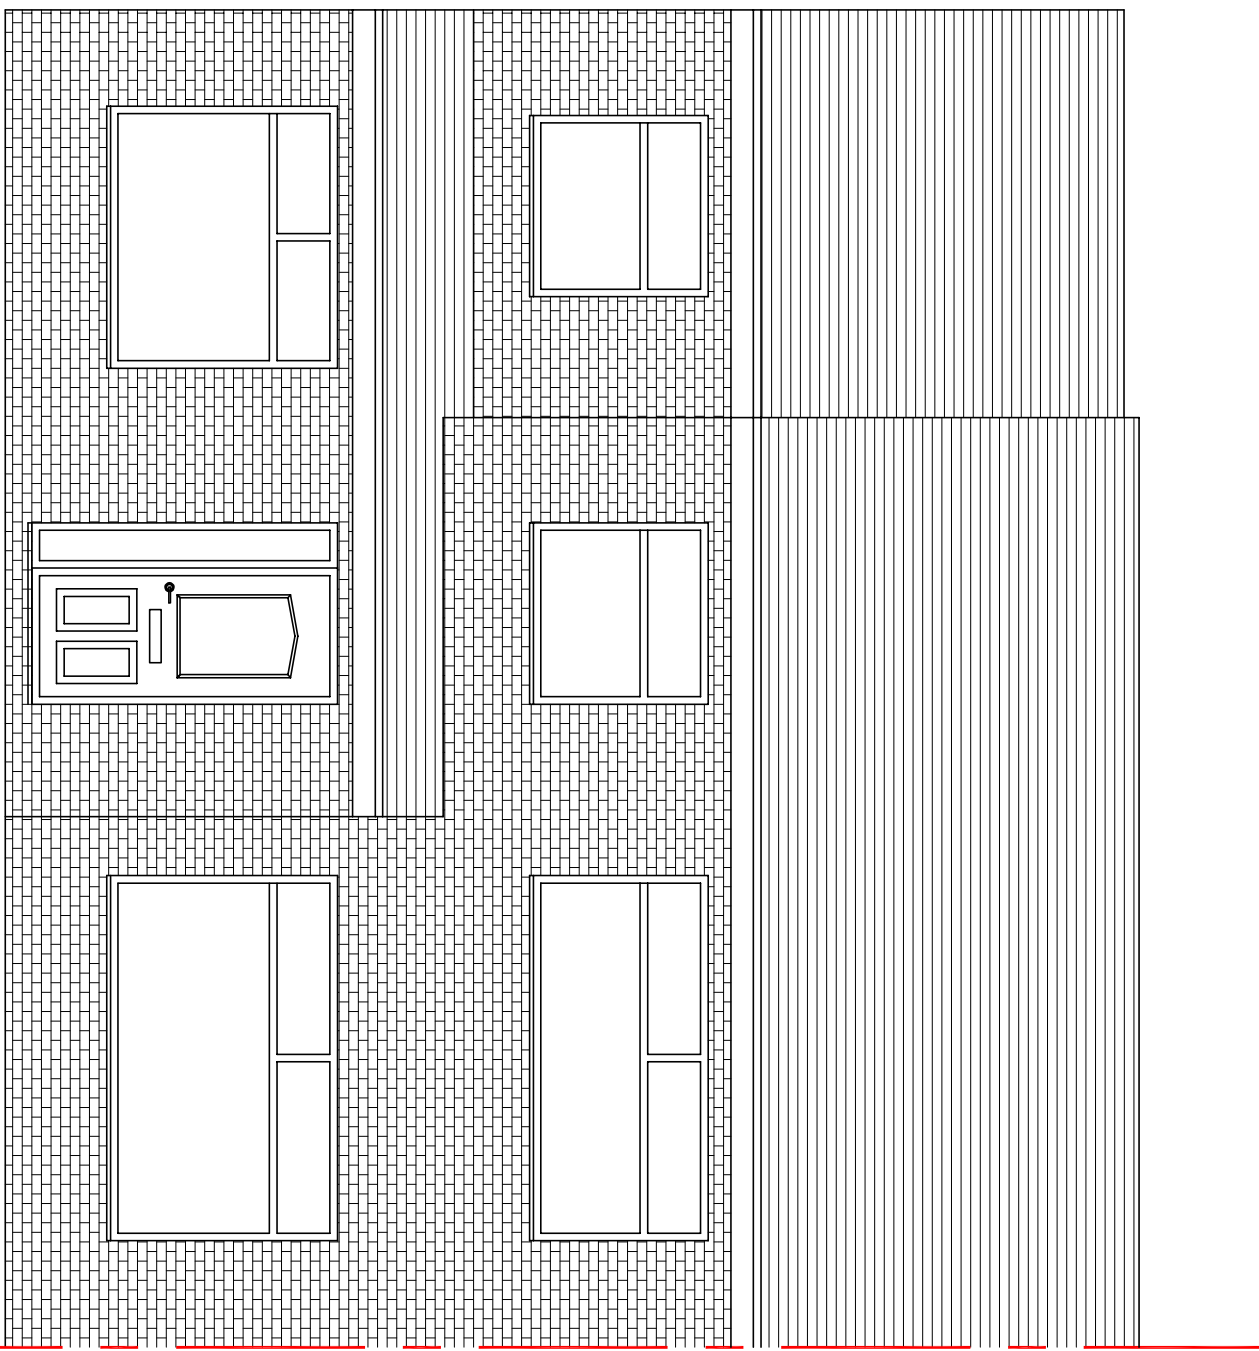

0 1 2 3 4 5 10

SCALE BAR 1:50



Rev	Initial	Amendment	Date

CHRIS MITCHELL 20 HOLMWOOD DRIVE, FORRBURY L37 9PQ Tel. 0783272348 E-Mail: CHRIS66MITCH@HOTMAIL.COM		PROJECT <u>PROPOSED EXTENSIONS TO</u> 31 BEECH GARDENS RAINFORD, WA11 8DJ		DETAIL <u>PROPOSED FRONT ELEVATION</u>		DATE 05.12.2017	SCALE 1:50@A3
						DRAWN/CHK:BY CM	DRG. NUMBER P04