
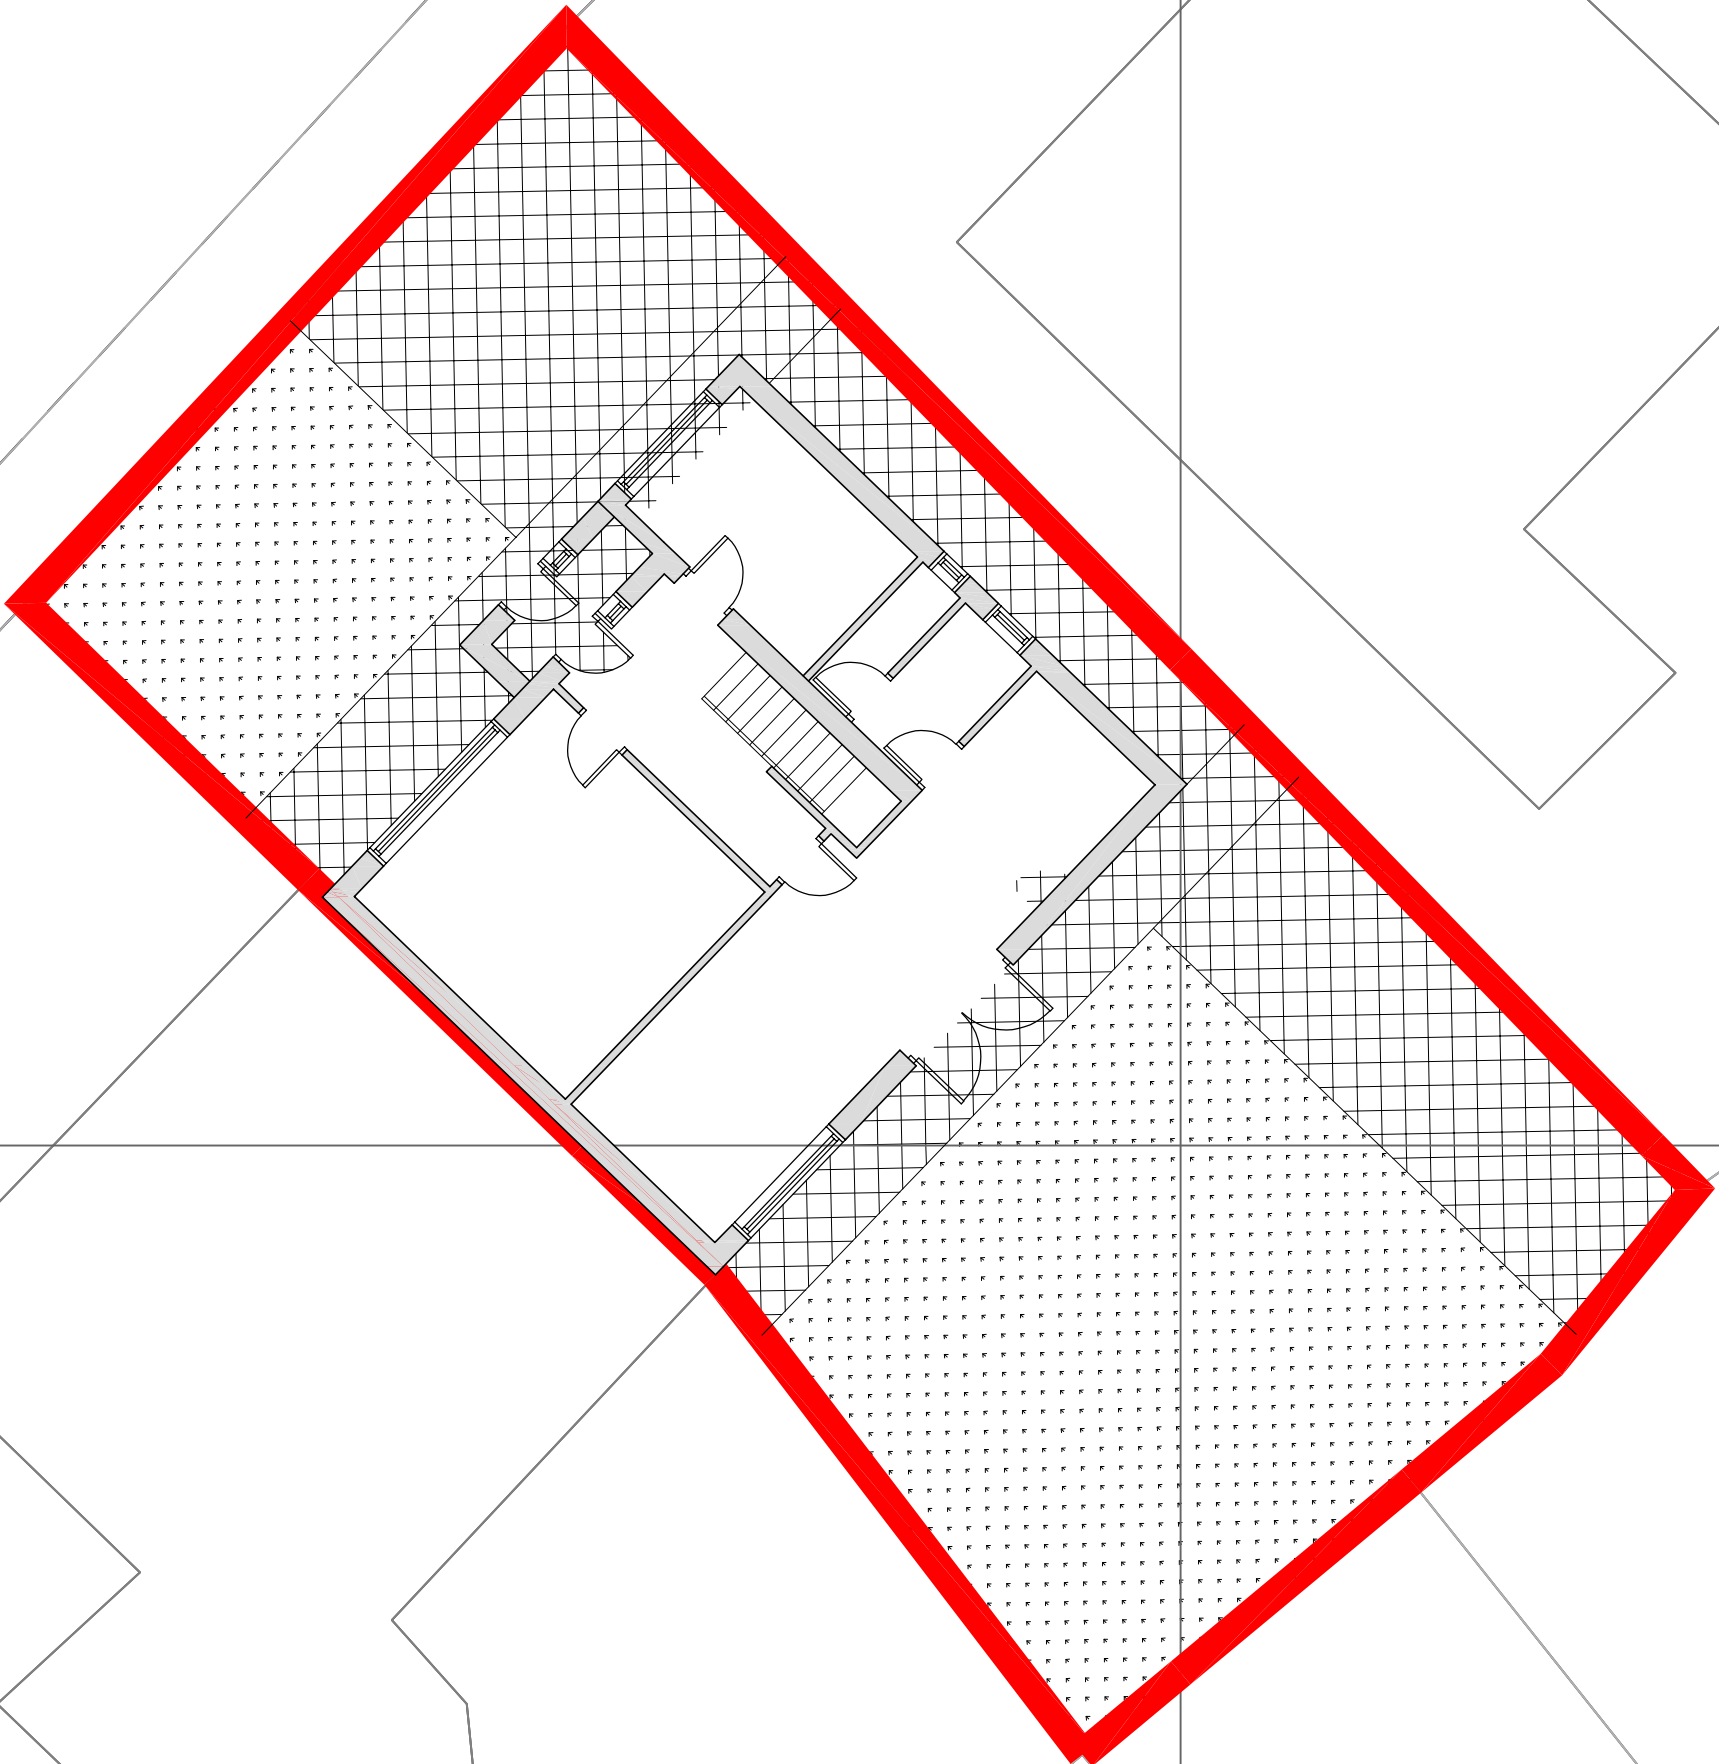


SCALE BAR 1:100

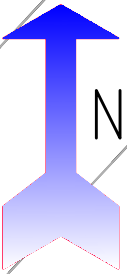

Rev	Initial	Amendment	Date

CHRIS MITCHELL  
 20 HOLMWOOD DRIVE, FORMBY  
 L37 1PQ  
 Tel. 07832272348  
 E-Mail : CHRIS666MITCH@HOTMAIL.COM

PROJECT PROPOSED EXTENTIONS TO  
 31 BEECH GARDENS RAINFORD, WA11 8DJ

DETAIL  
PROPOSED SITE PLAN

DATE  
 05.12.2017  
 DRAWN  
 CM

SCALE  
 1:100@A3  
 DRG. NUMBER  
 P SP01