




GROUND FLOOR PLAN

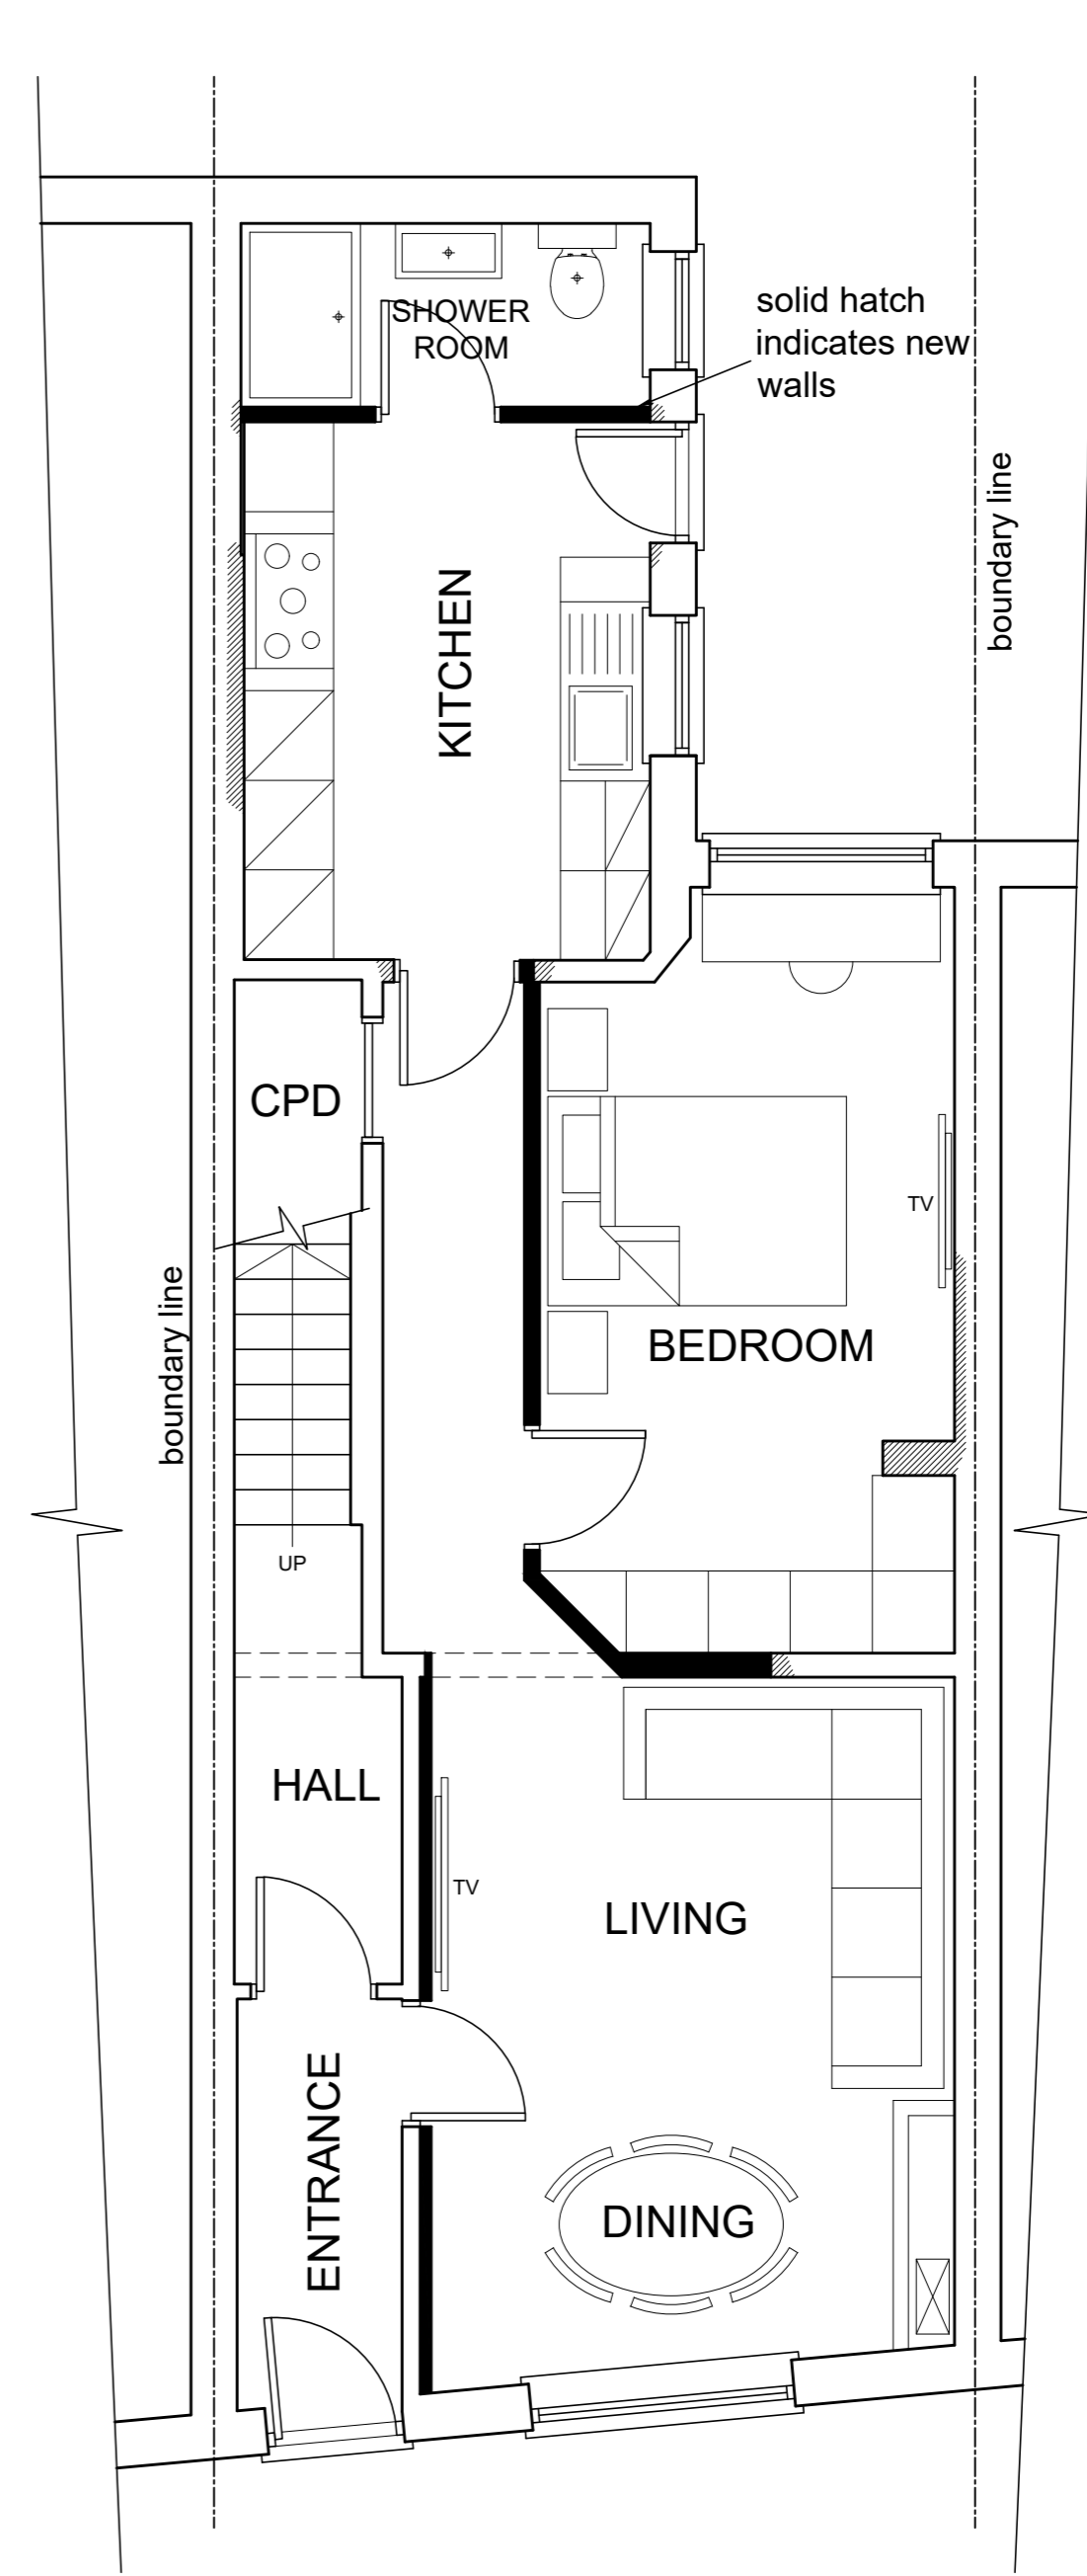

GROUND FLOOR PLAN

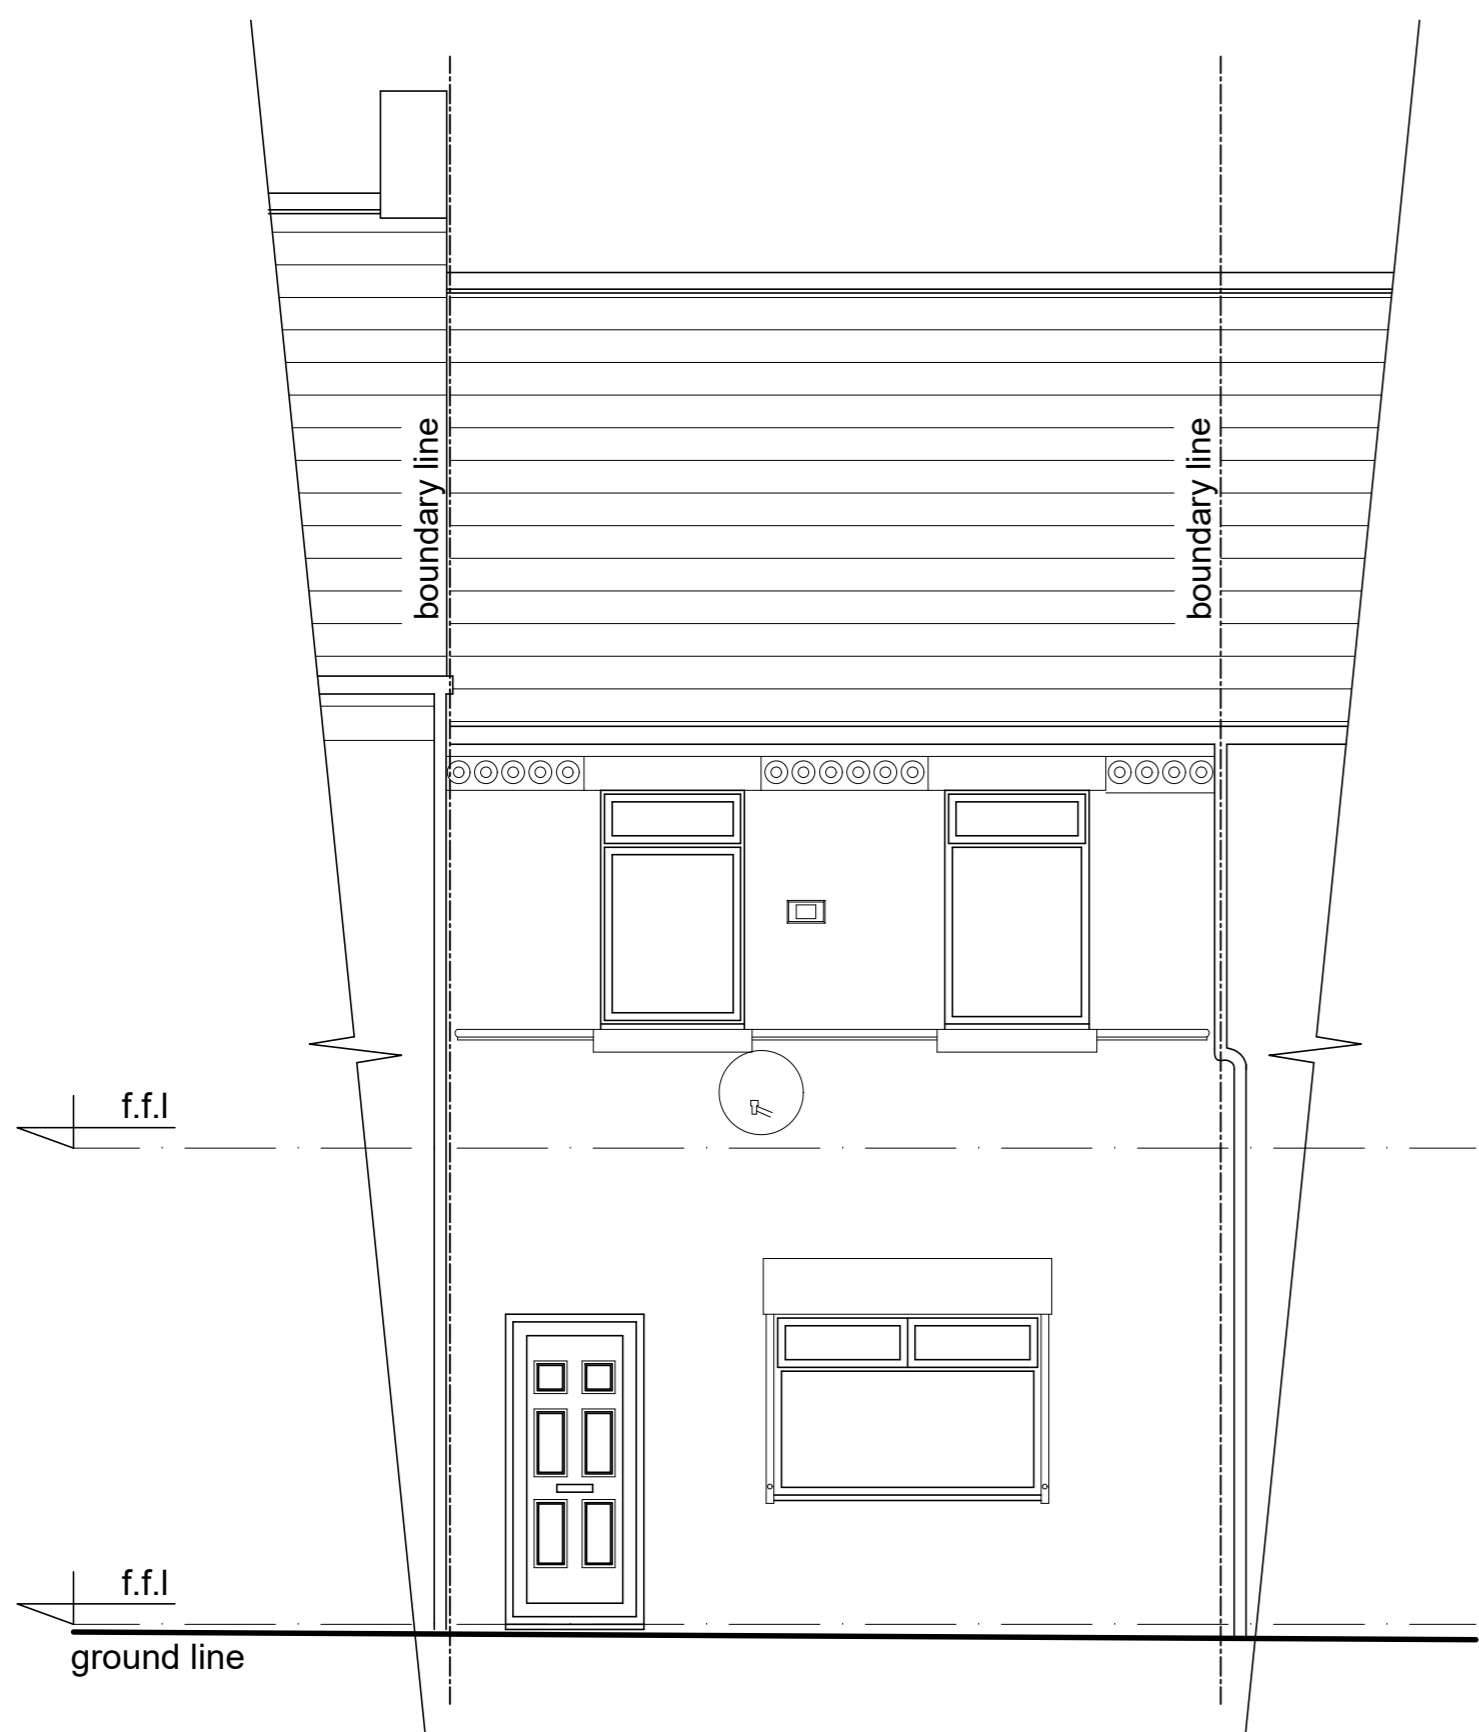

FRONT ELEVATION

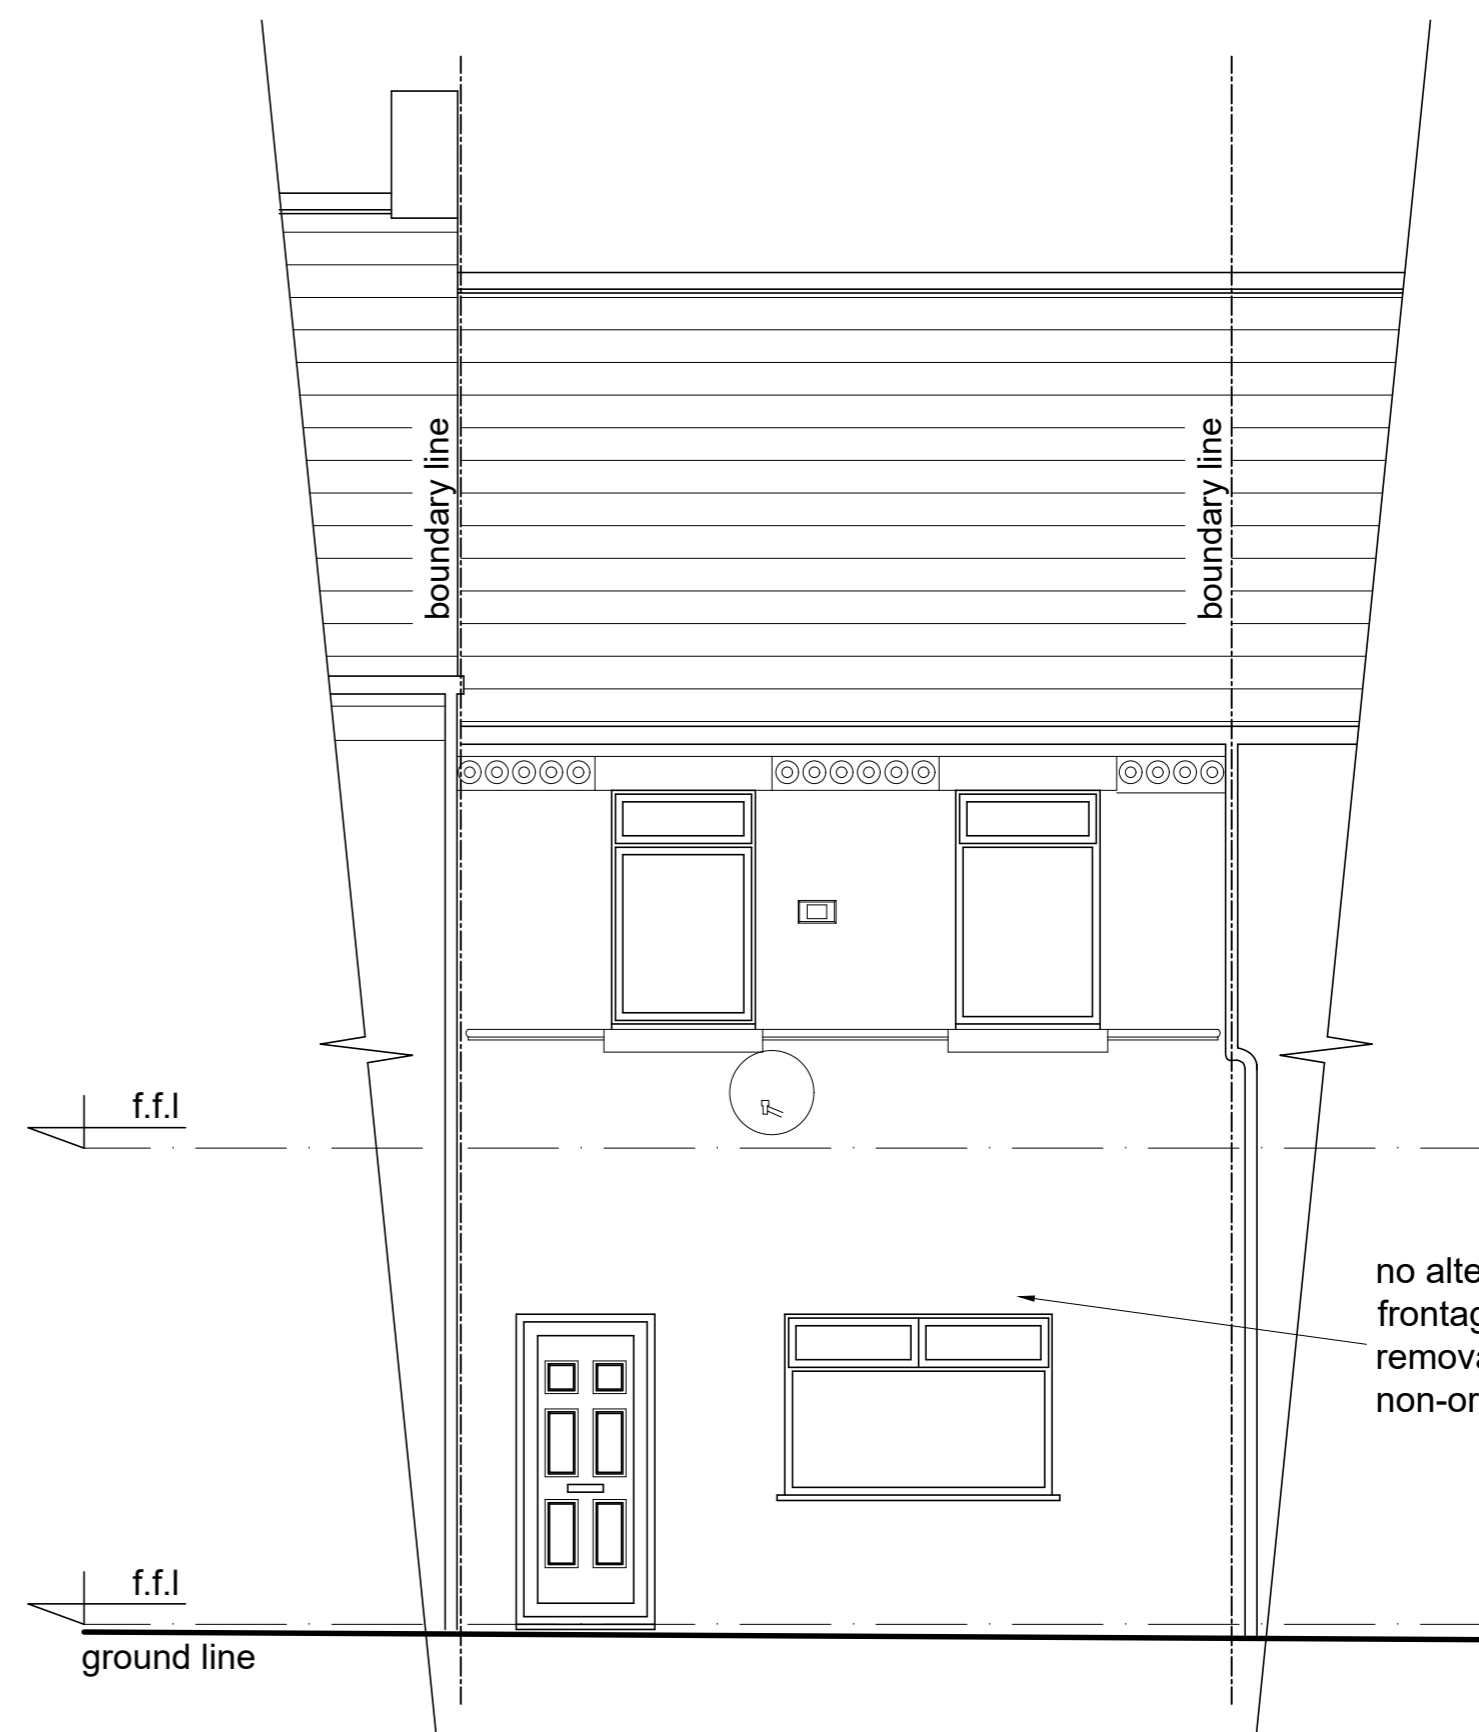

FRONT ELEVATION

1:50 scale bar 0 1 2 3 4 5metres

EXISTING FLOOR PLAN & ELEVATION

1:50 scale bar 0 1 2 3 4 5metres

PROPOSED FLOOR PLAN & ELEVATION

RJG Architectural Design Services <small>For All Your Architectural Design Requirements</small> Tel: 01780 419 419 e-mail: info@rjgarchitects.co.uk	Project 10 Cambridge Road St. Helens Merseyside
	Drawn by L.J.
Draw No. 01780/PD/01	Date Oct '23
Scale 1:50	Title Existing and Proposed Floor Plans and Elevations