


Existing Downstairs Floor Plan Laurel Farm Annex

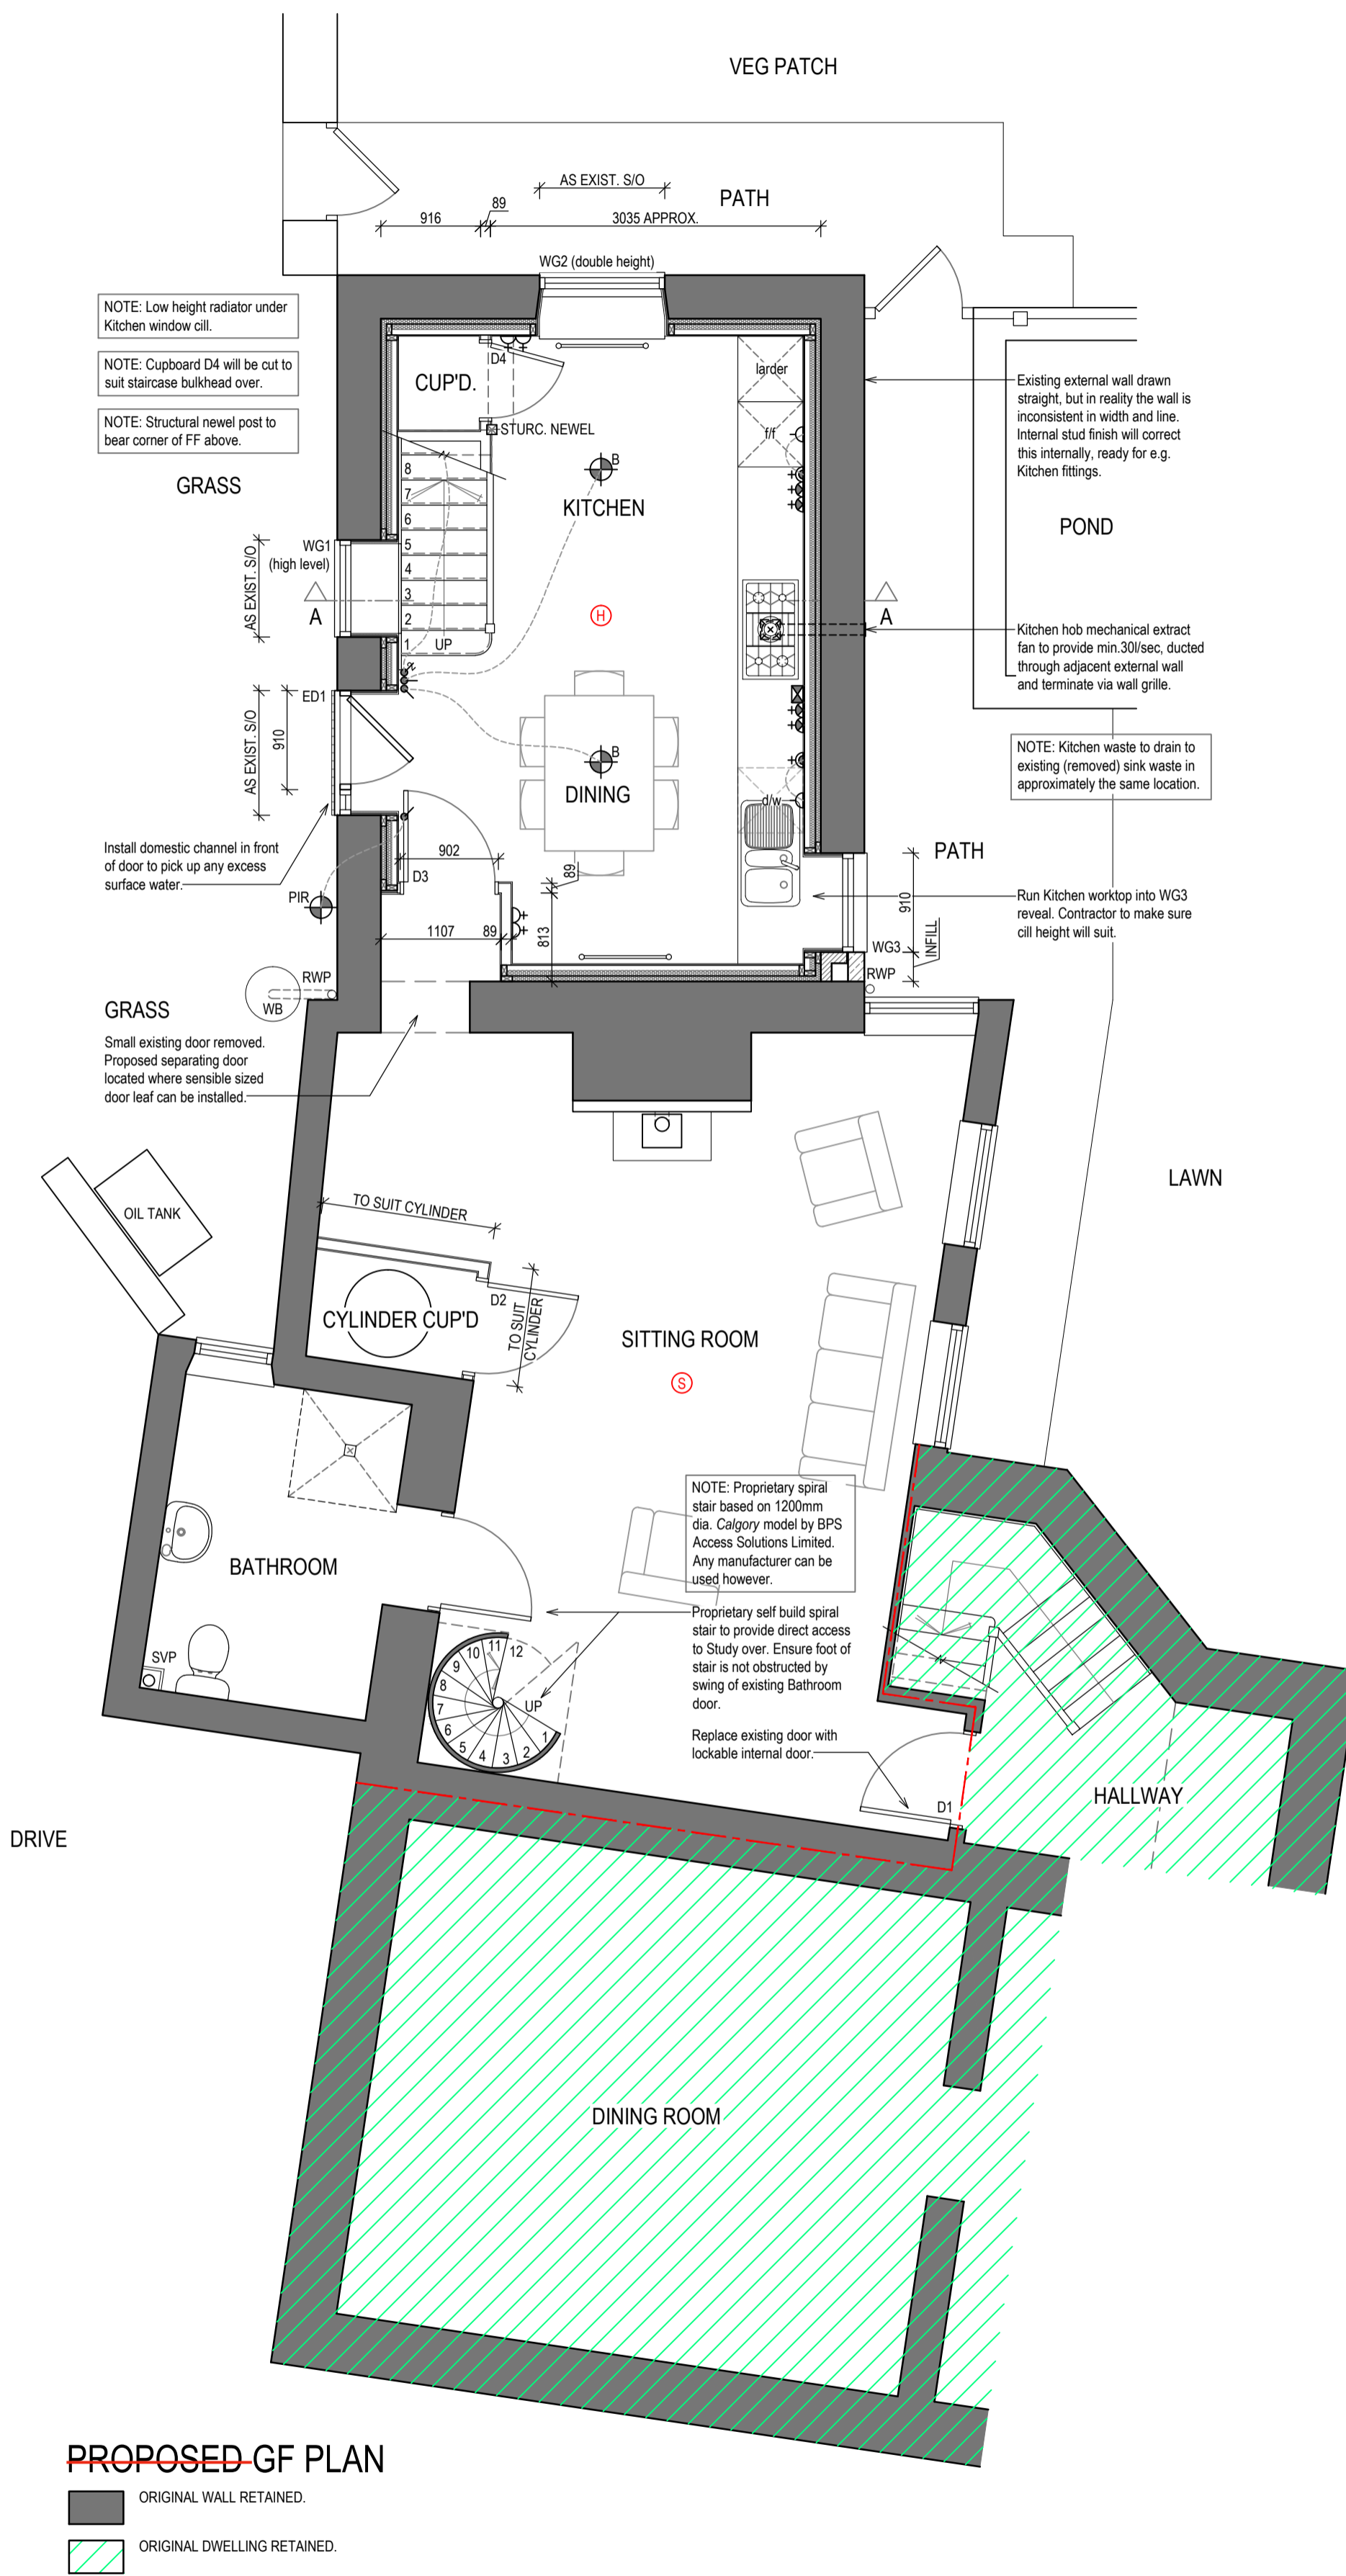

Construction Notes:



Refer to Structural Engineers report for calculations and lintel, timber spec, steel, and padstone specification. All details to be approved by the LA before and during construction.

All dimensions shown are structural. Ensure all dimensions are checked on site before work commences.

Always refer to Proposed Construction Specification and drawing 102_96_PR10 in conjunction with this drawing.

REVISION	NOTE	DATE

PROJECT	LAUREL FARM ICHINGTON ROAD TYHERINGTON BS33 3TQ		
PROJECT NUMBER	102_96	DRAWING NUMBER	PR12
DRAWING TITLE	BUILDING REGULATIONS APPLICATION PROPOSED GF PLAN		
DATE	23/09/2019	STATUS	PRELIMINARY
SCALE	1:50@A2	REVISION	(/)

 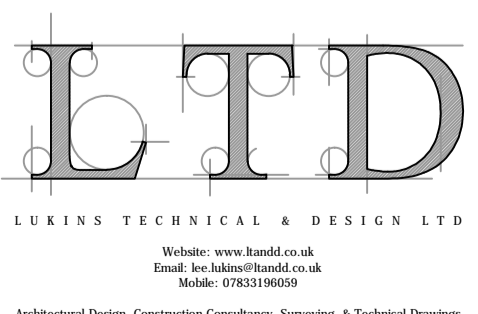

RESPONSIBILITY IS NOT ACCEPTED FOR ERRORS MADE BY OTHERS IN SCALING FROM THIS DRAWING. ALL CONSTRUCTION INFORMATION SHOULD BE TAKEN FROM FIGURED DIMENSIONS ONLY.