




PROPOSED FIRST FLOOR PLAN

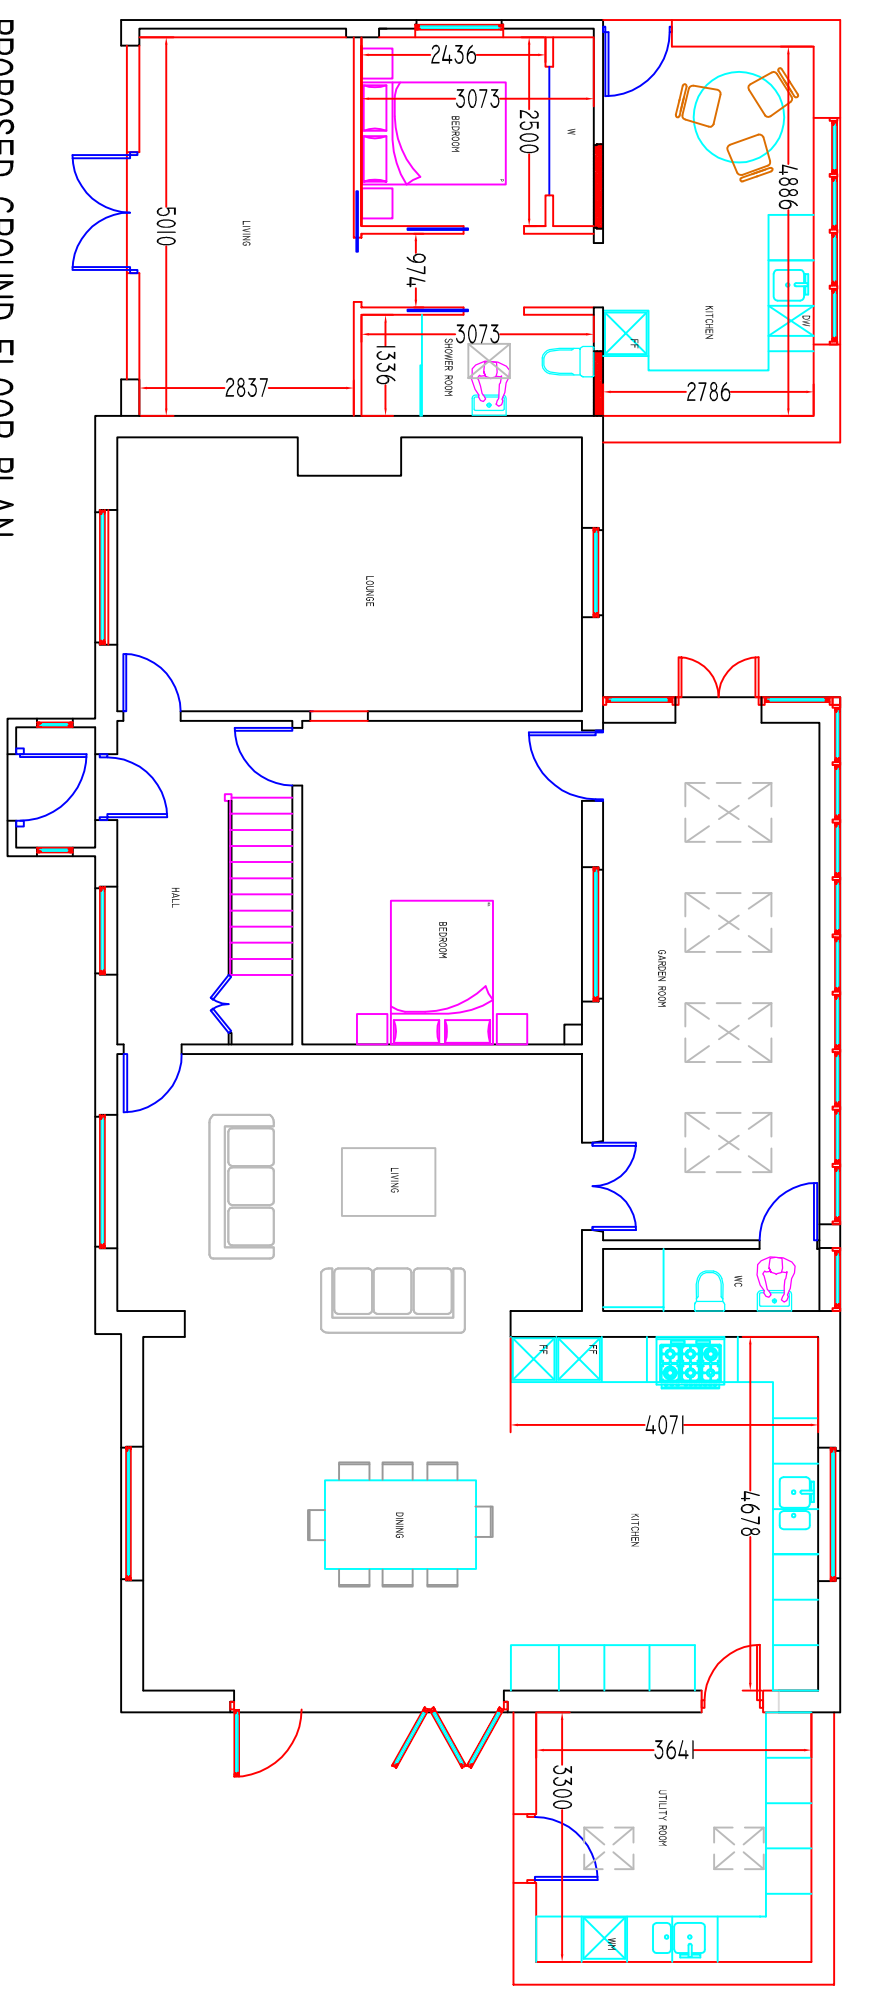


PROPOSED GROUND FLOOR PLAN

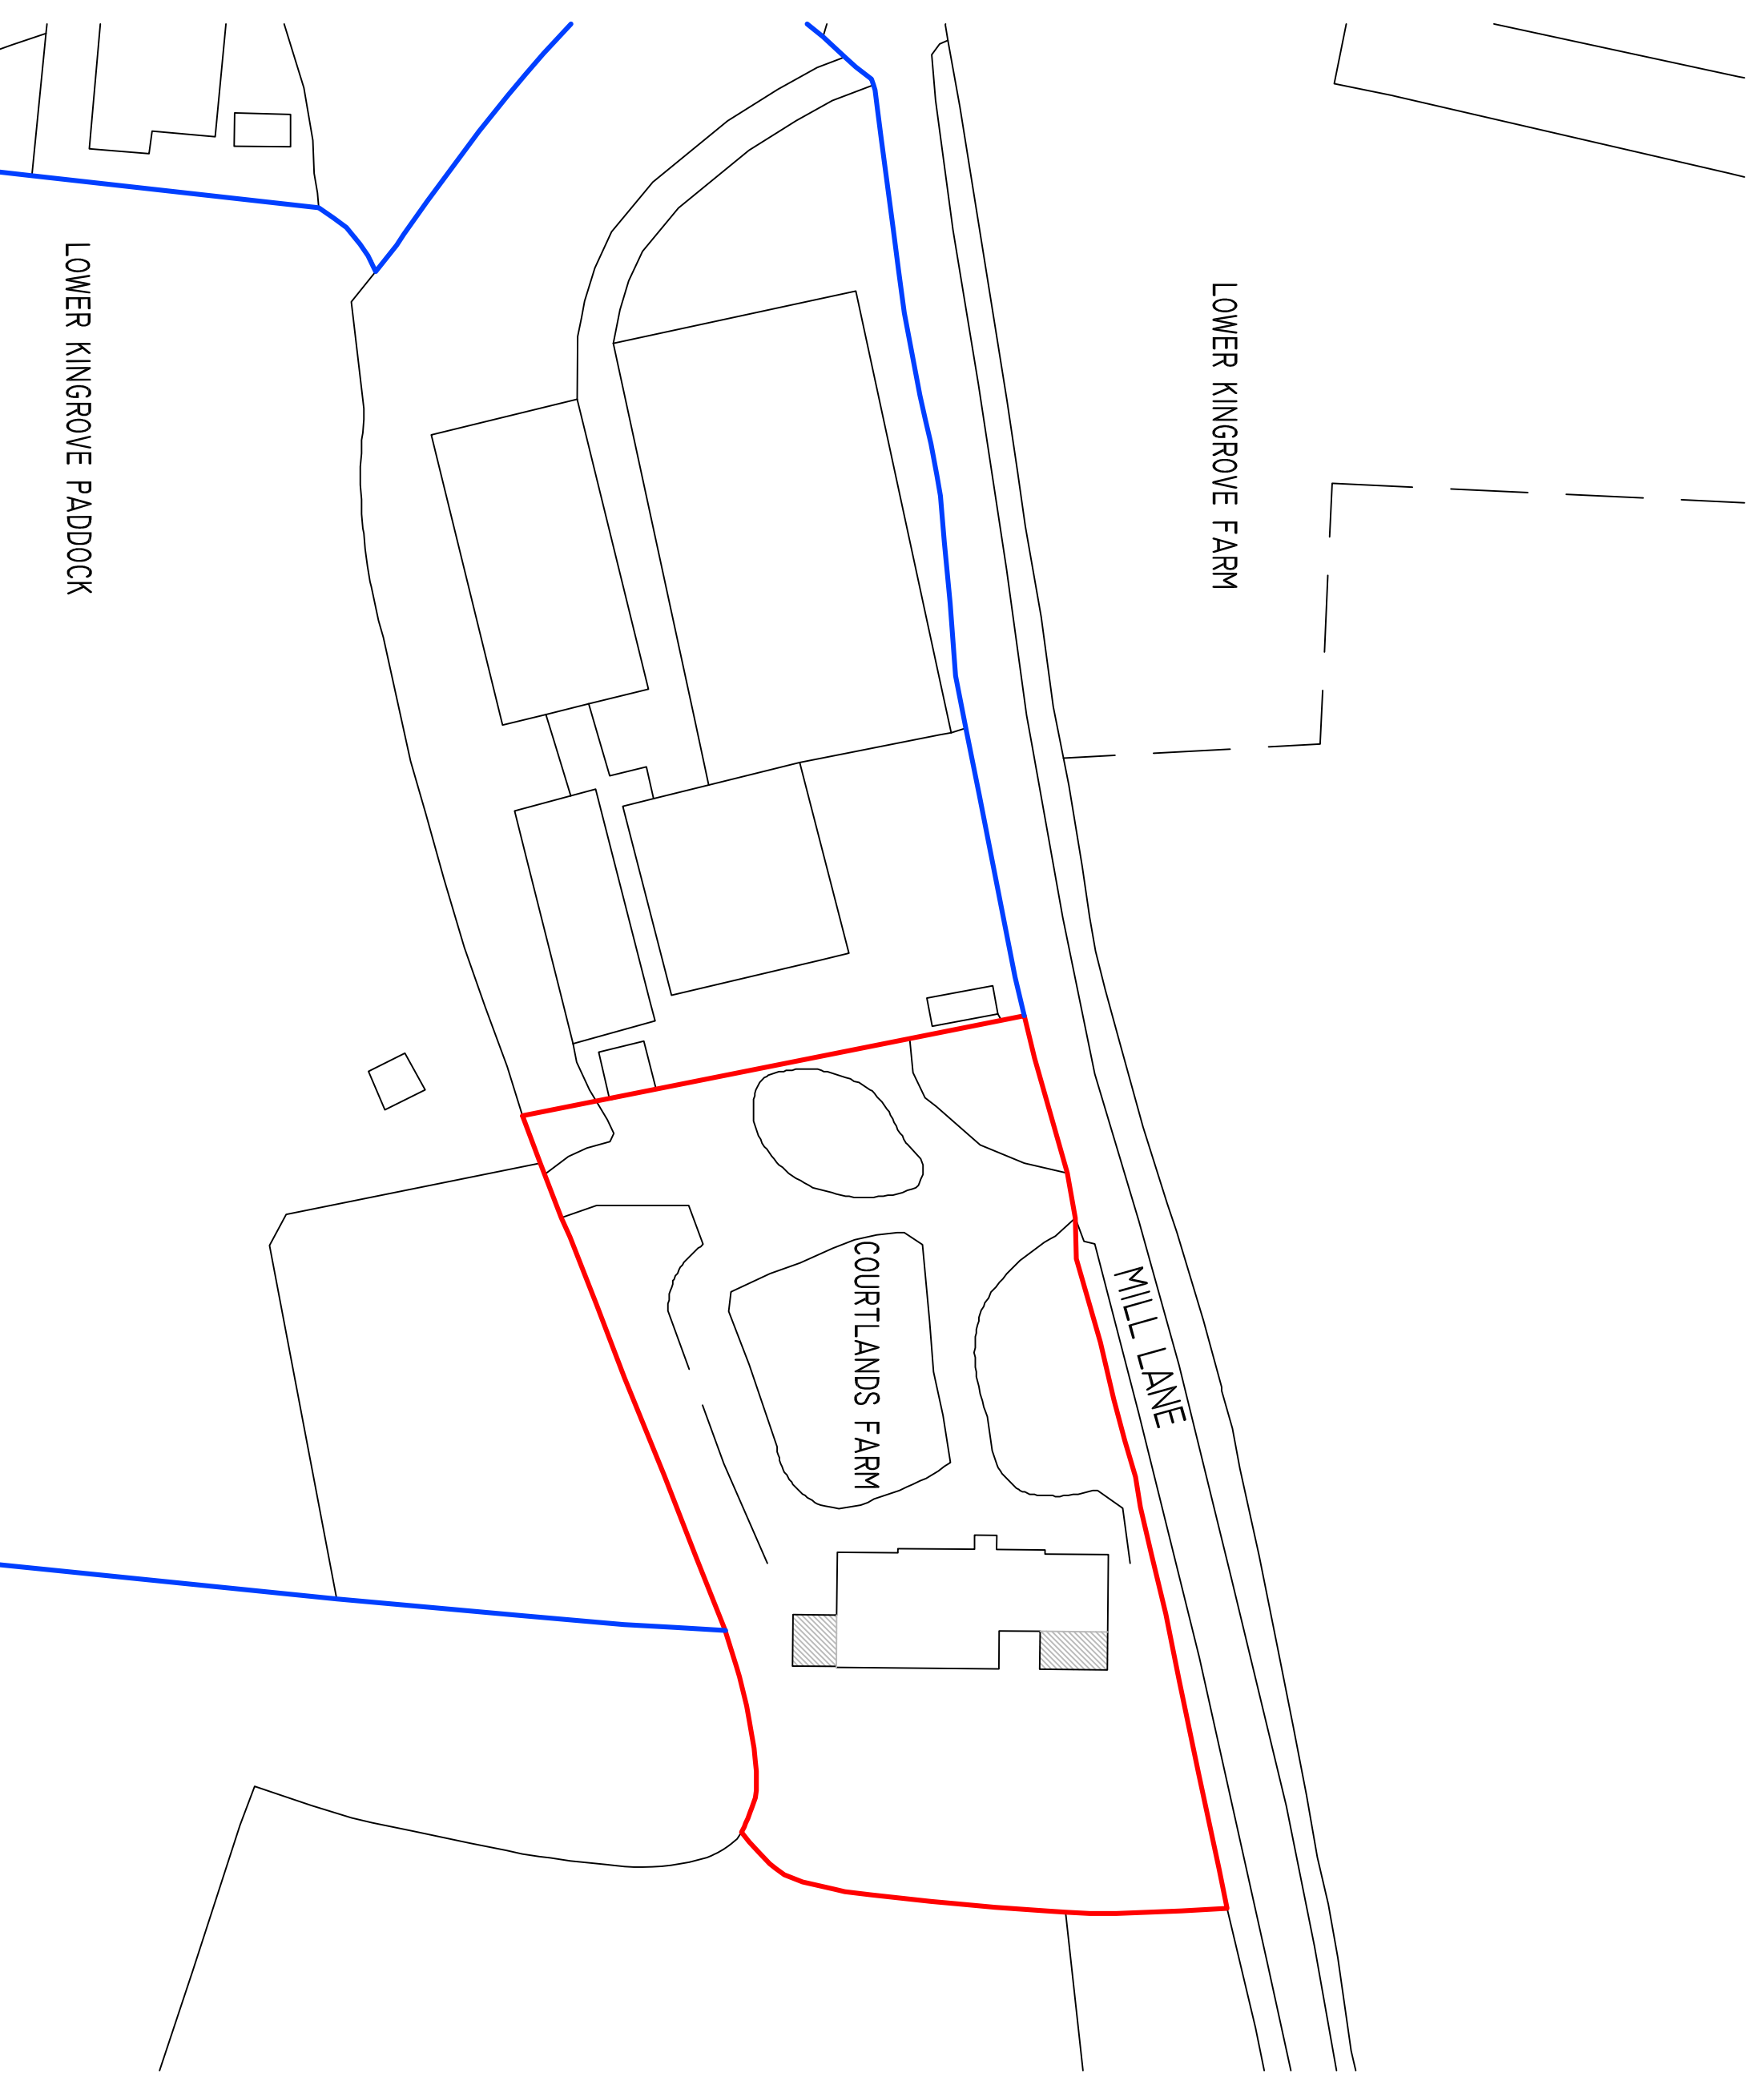


BLOCK PLAN  
1:500

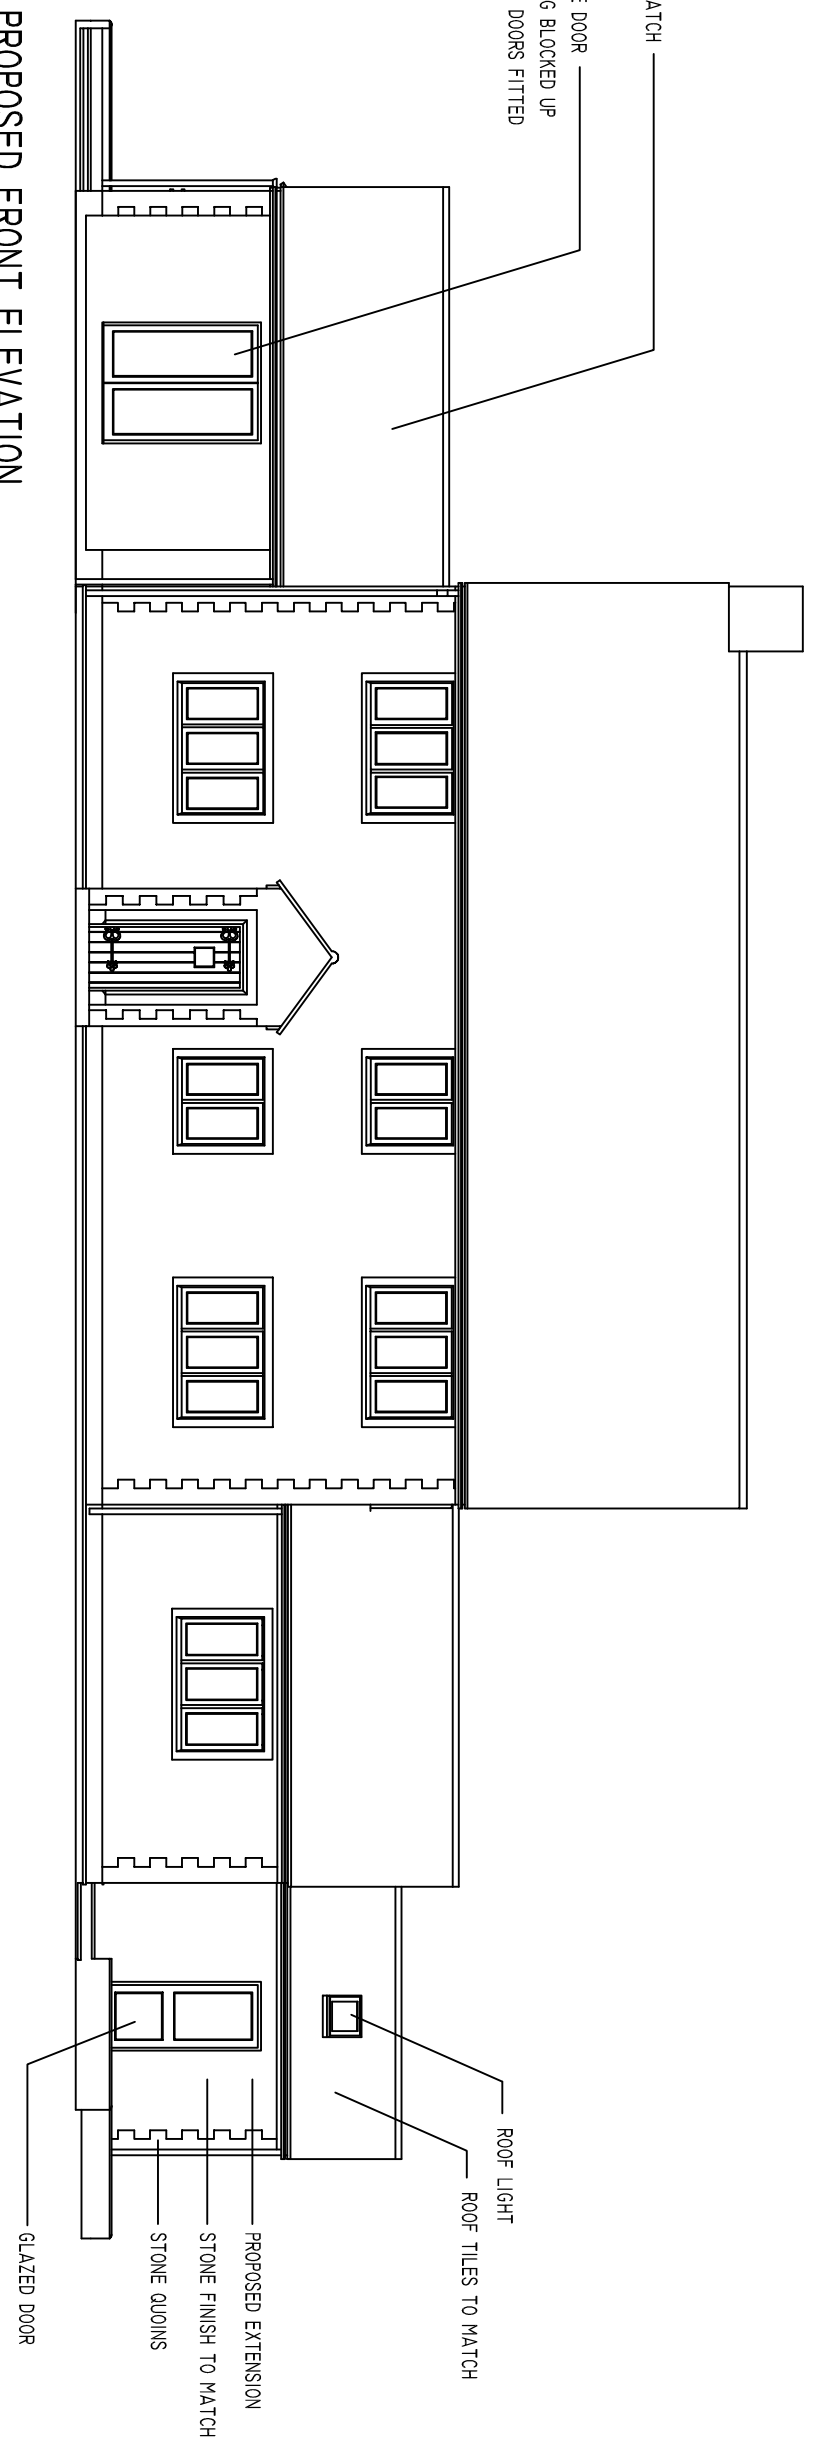


PROPOSED FRONT ELEVATION

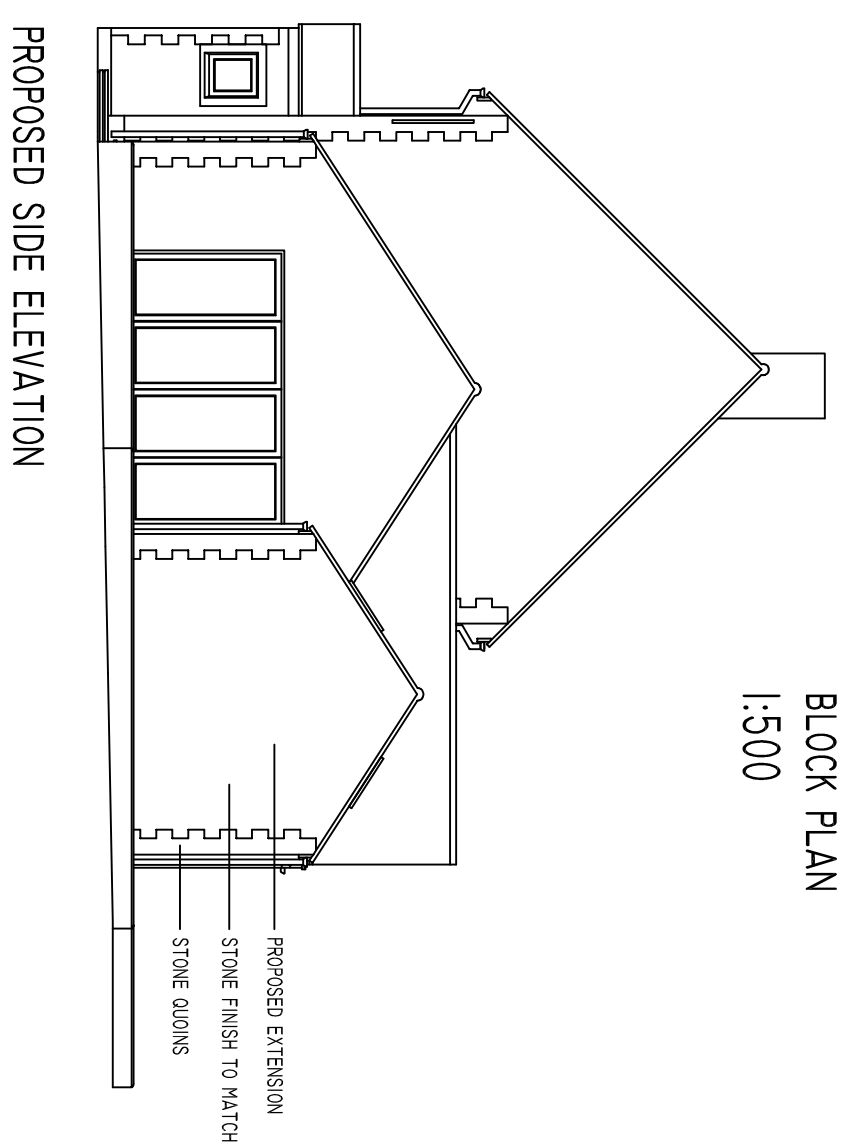

PROPOSED SIDE ELEVATION

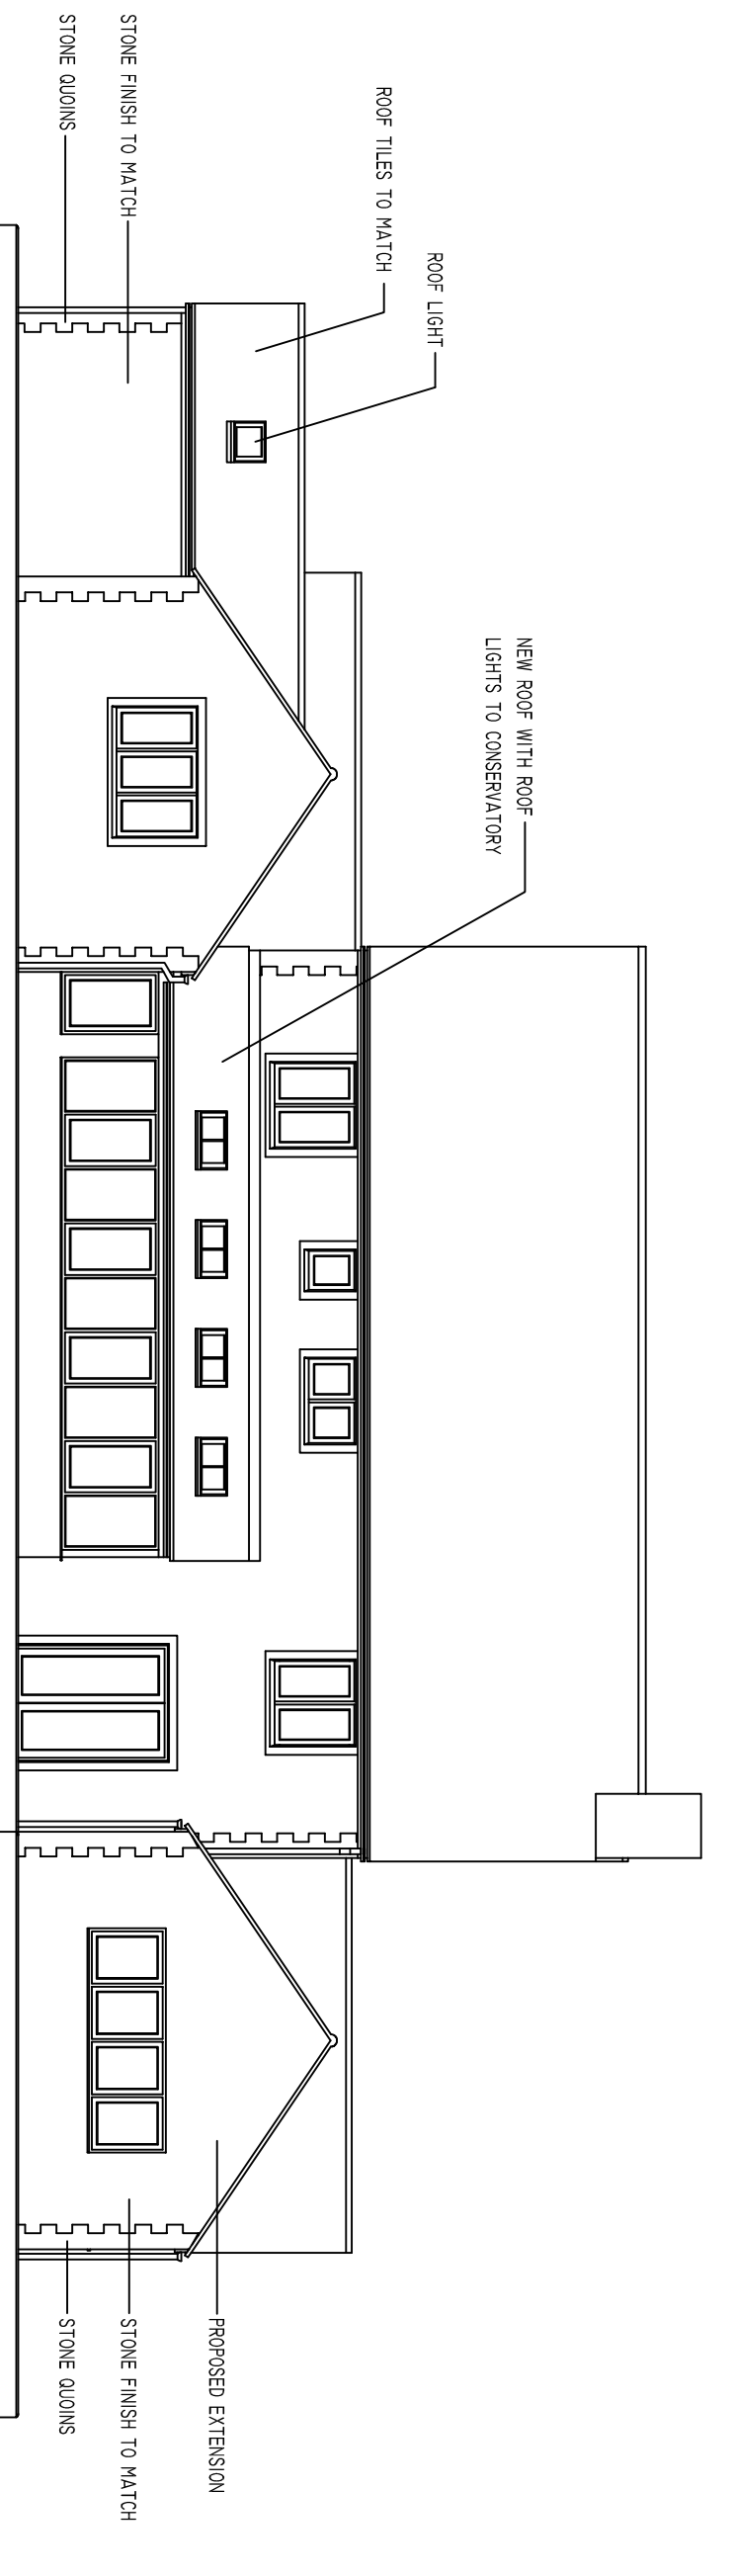

PROPOSED REAR ELEVATION

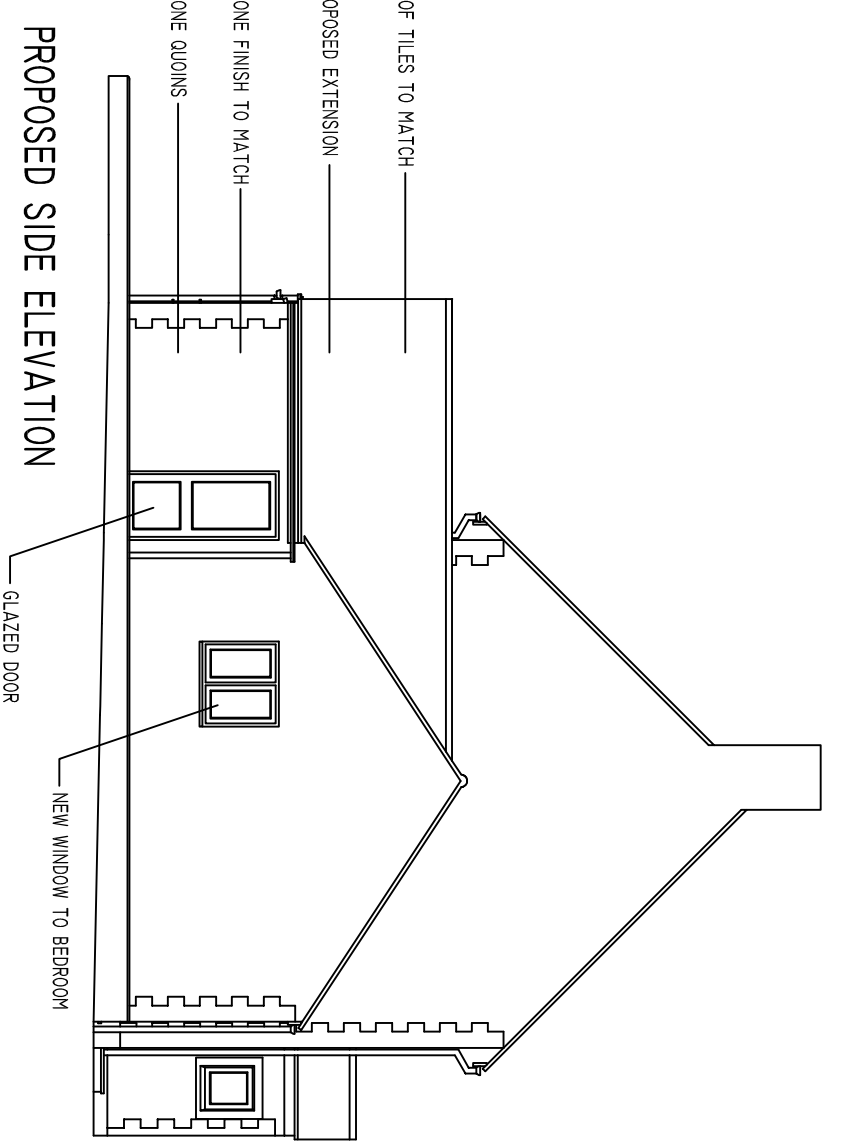

PROPOSED SIDE ELEVATION

Revision	GIL/1351/PL/09/23/001/D	File No. 1351
----------	-------------------------	---------------

This drawing is for planning purposes only.

This drawing is copyright MSP.

**MSP**

*Town Planning & Architecture*

The Pike House  
Kingshill Rd  
Dursley Glos  
GL11 4BJ

Tel: 01453 549636  
E-Mail: marktownplanning@btinternet.com

**Title.**  
Proposed works at Courtlands Farm, Mill Lane, Old

Sodbury, Bristol, BS37 6SH

**Clients.**

Mr & Mrs K Gillingham

**Drawing.**

Proposed Floor Plans, Elevations + Block Plan

<b>Date.</b>	<b>Scale.</b>	<b>Drawn.</b>
Sep 23	1:100 + As shown @ A1	M.S