




EXISTING FIRST FLOOR PLAN

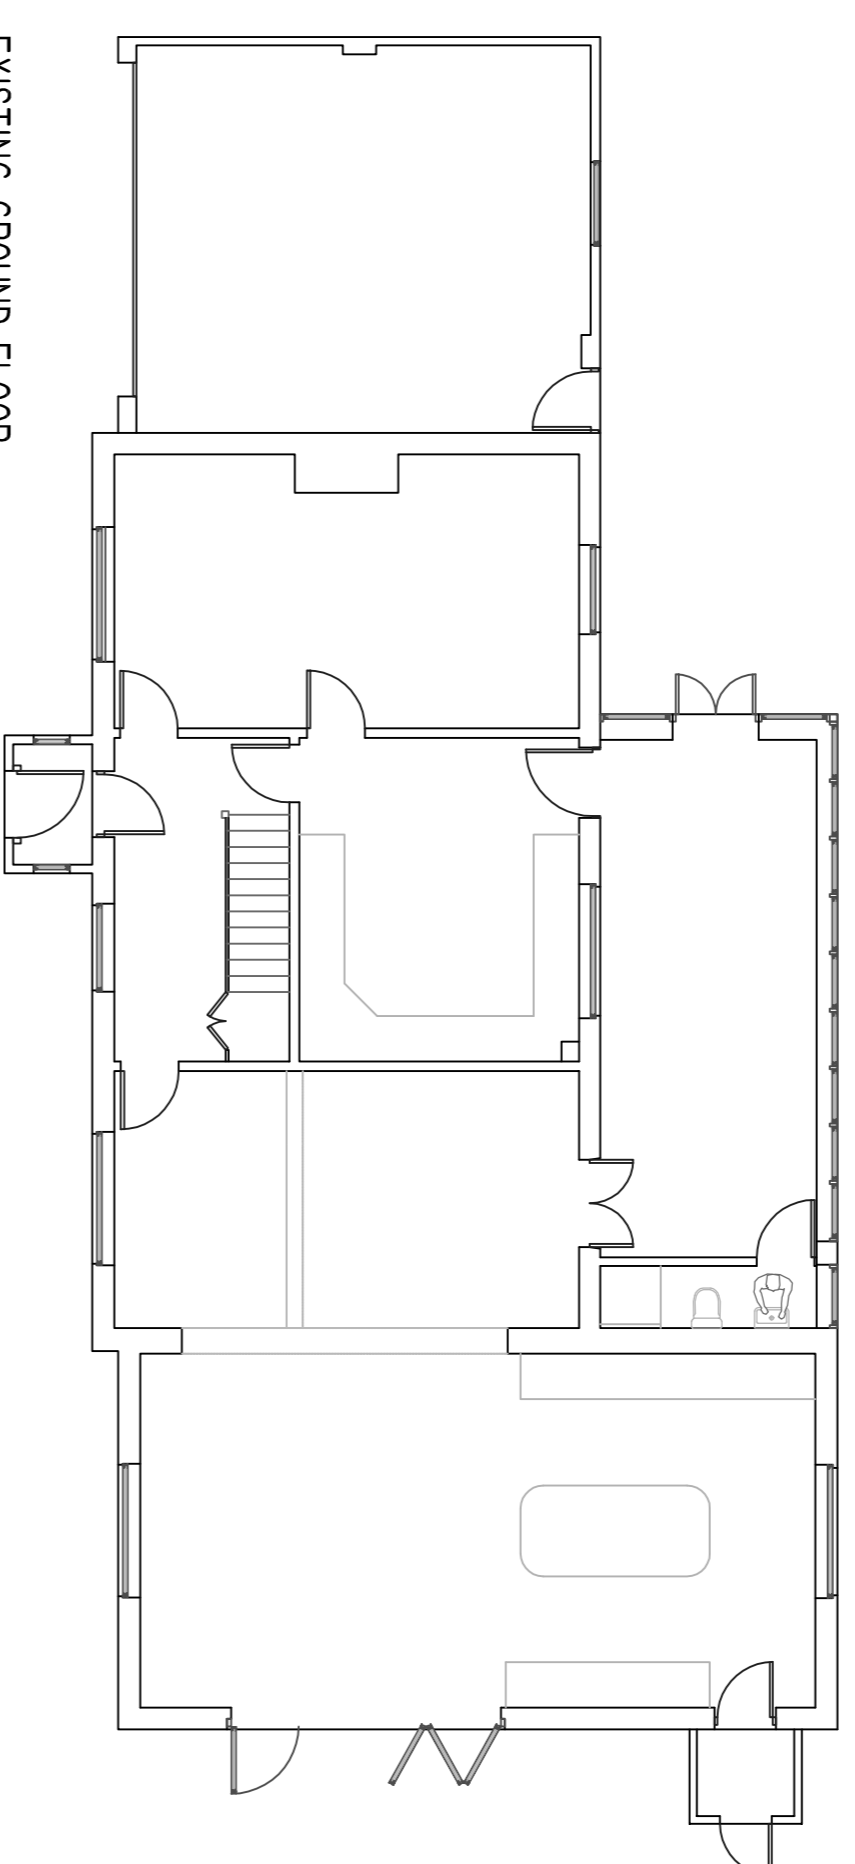


EXISTING GROUND FLOOR PLAN

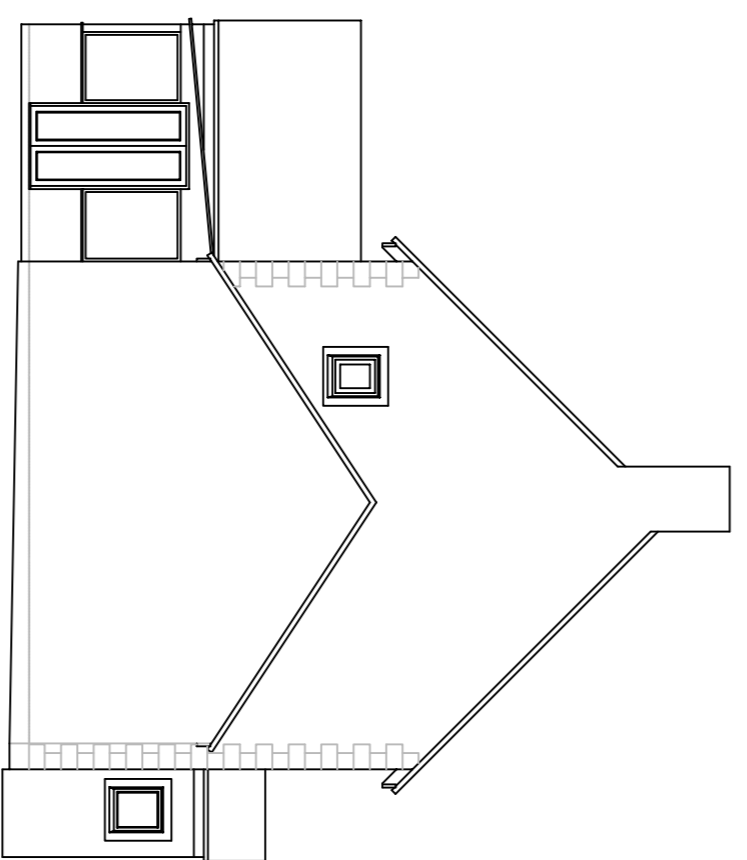


EXISTING SIDE ELEVATION

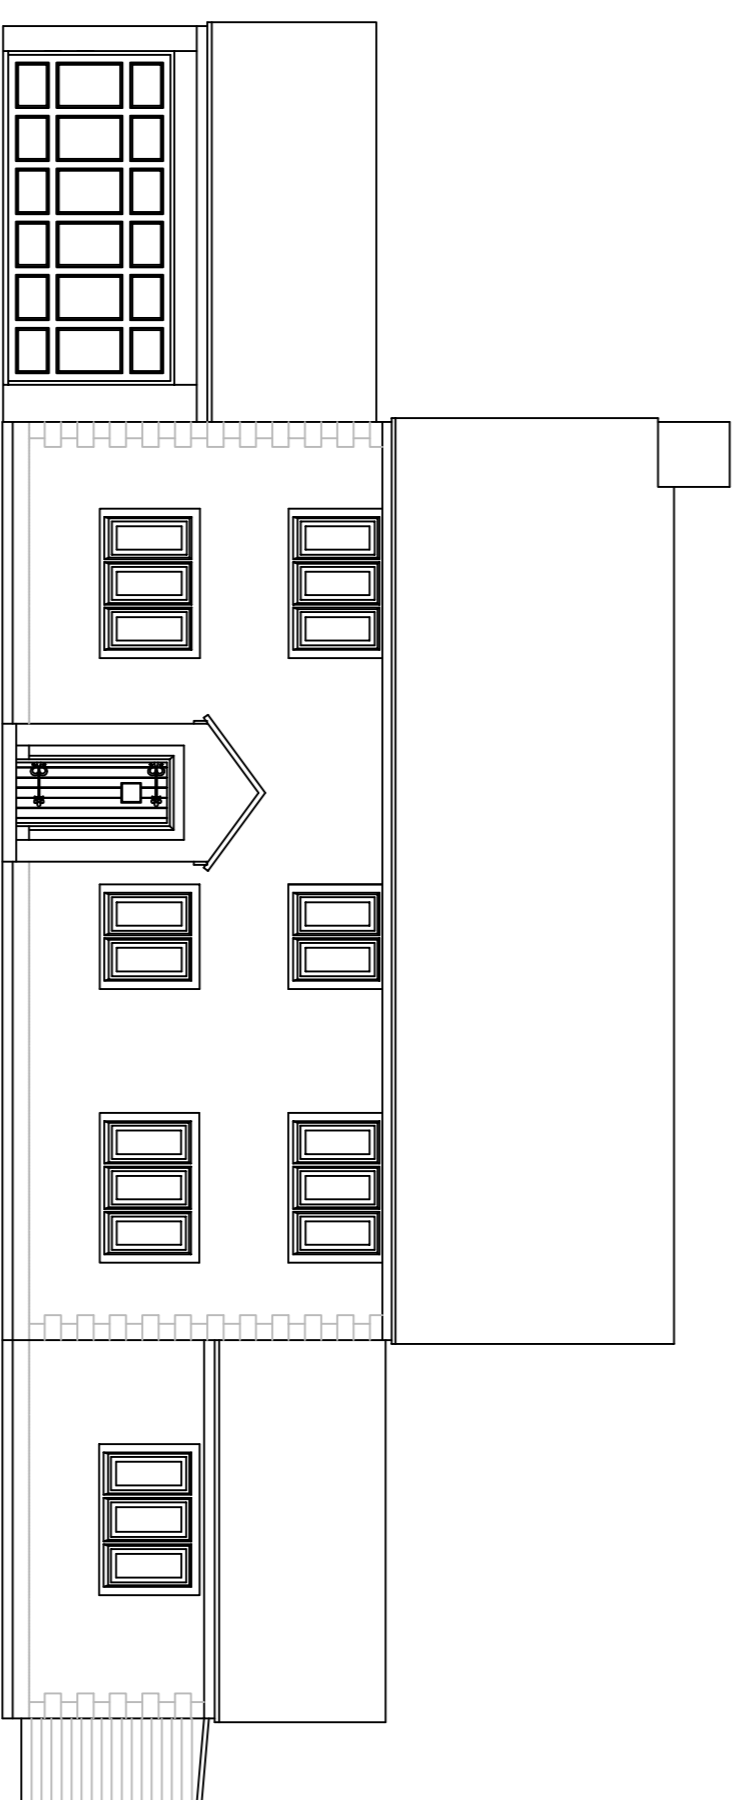


EXISTING FRONT ELEVATION

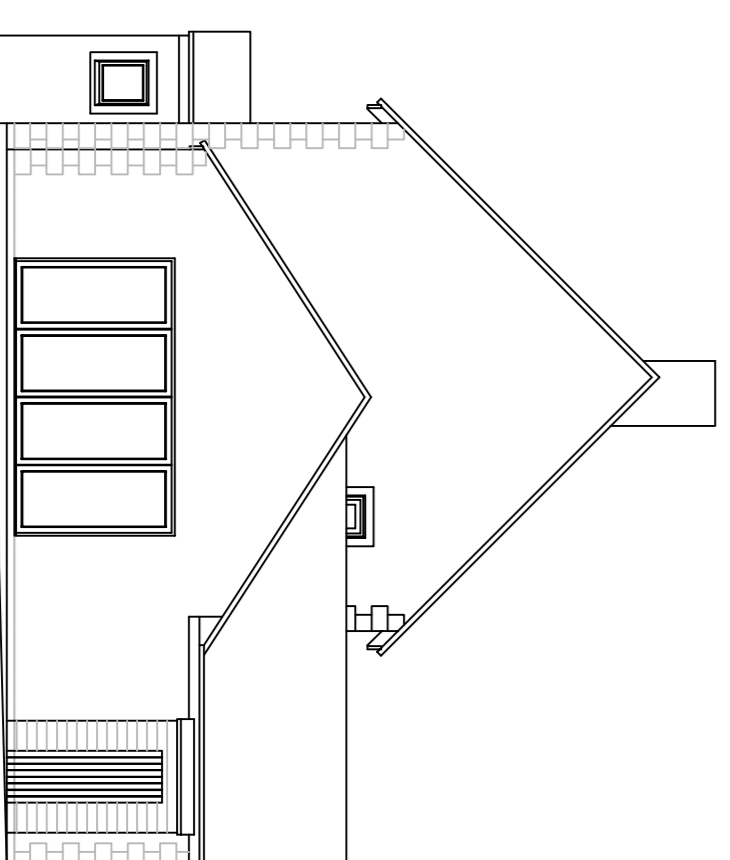

EXISTING SIDE ELEVATION

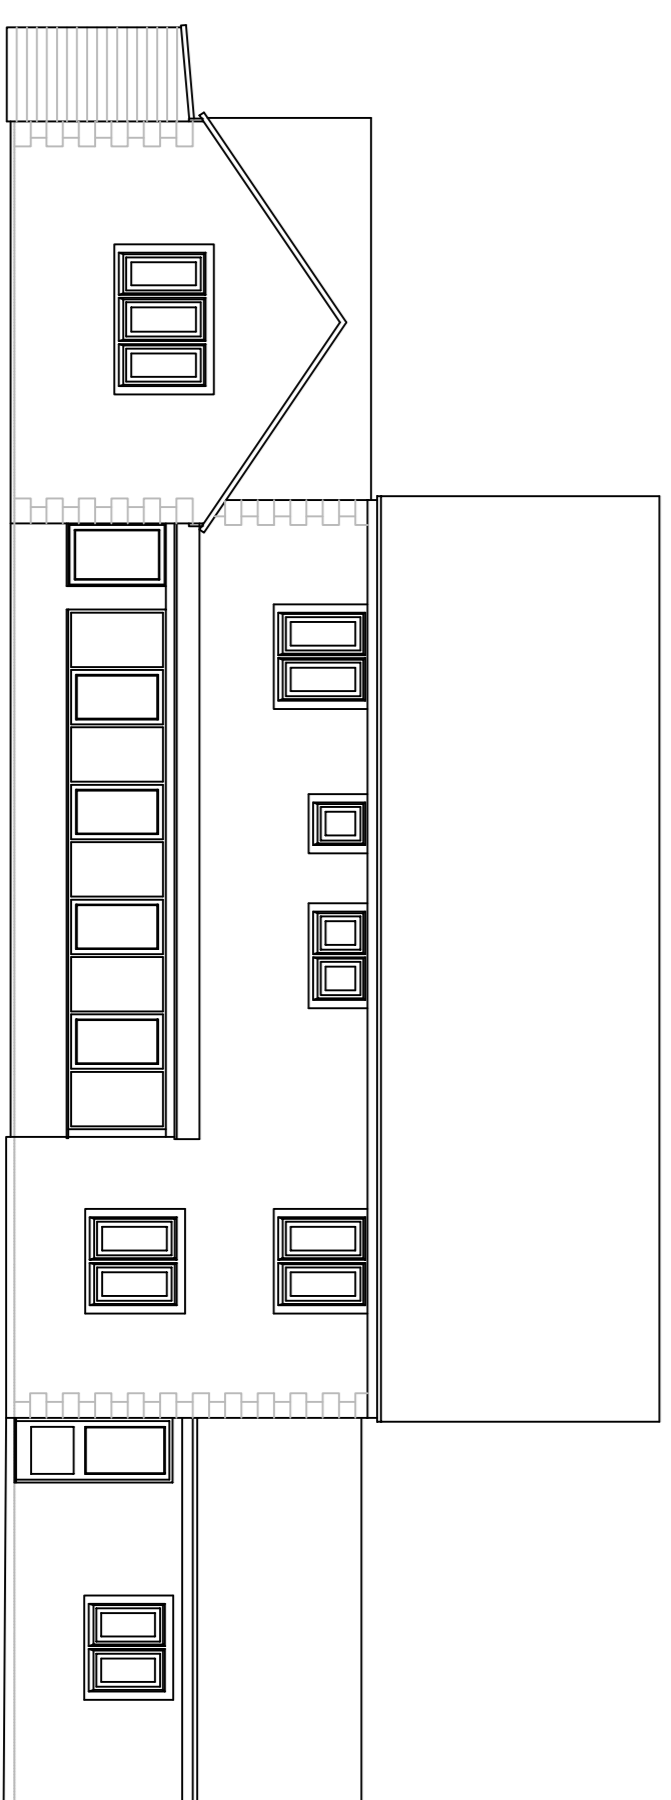

EXISTING REAR ELEVATION

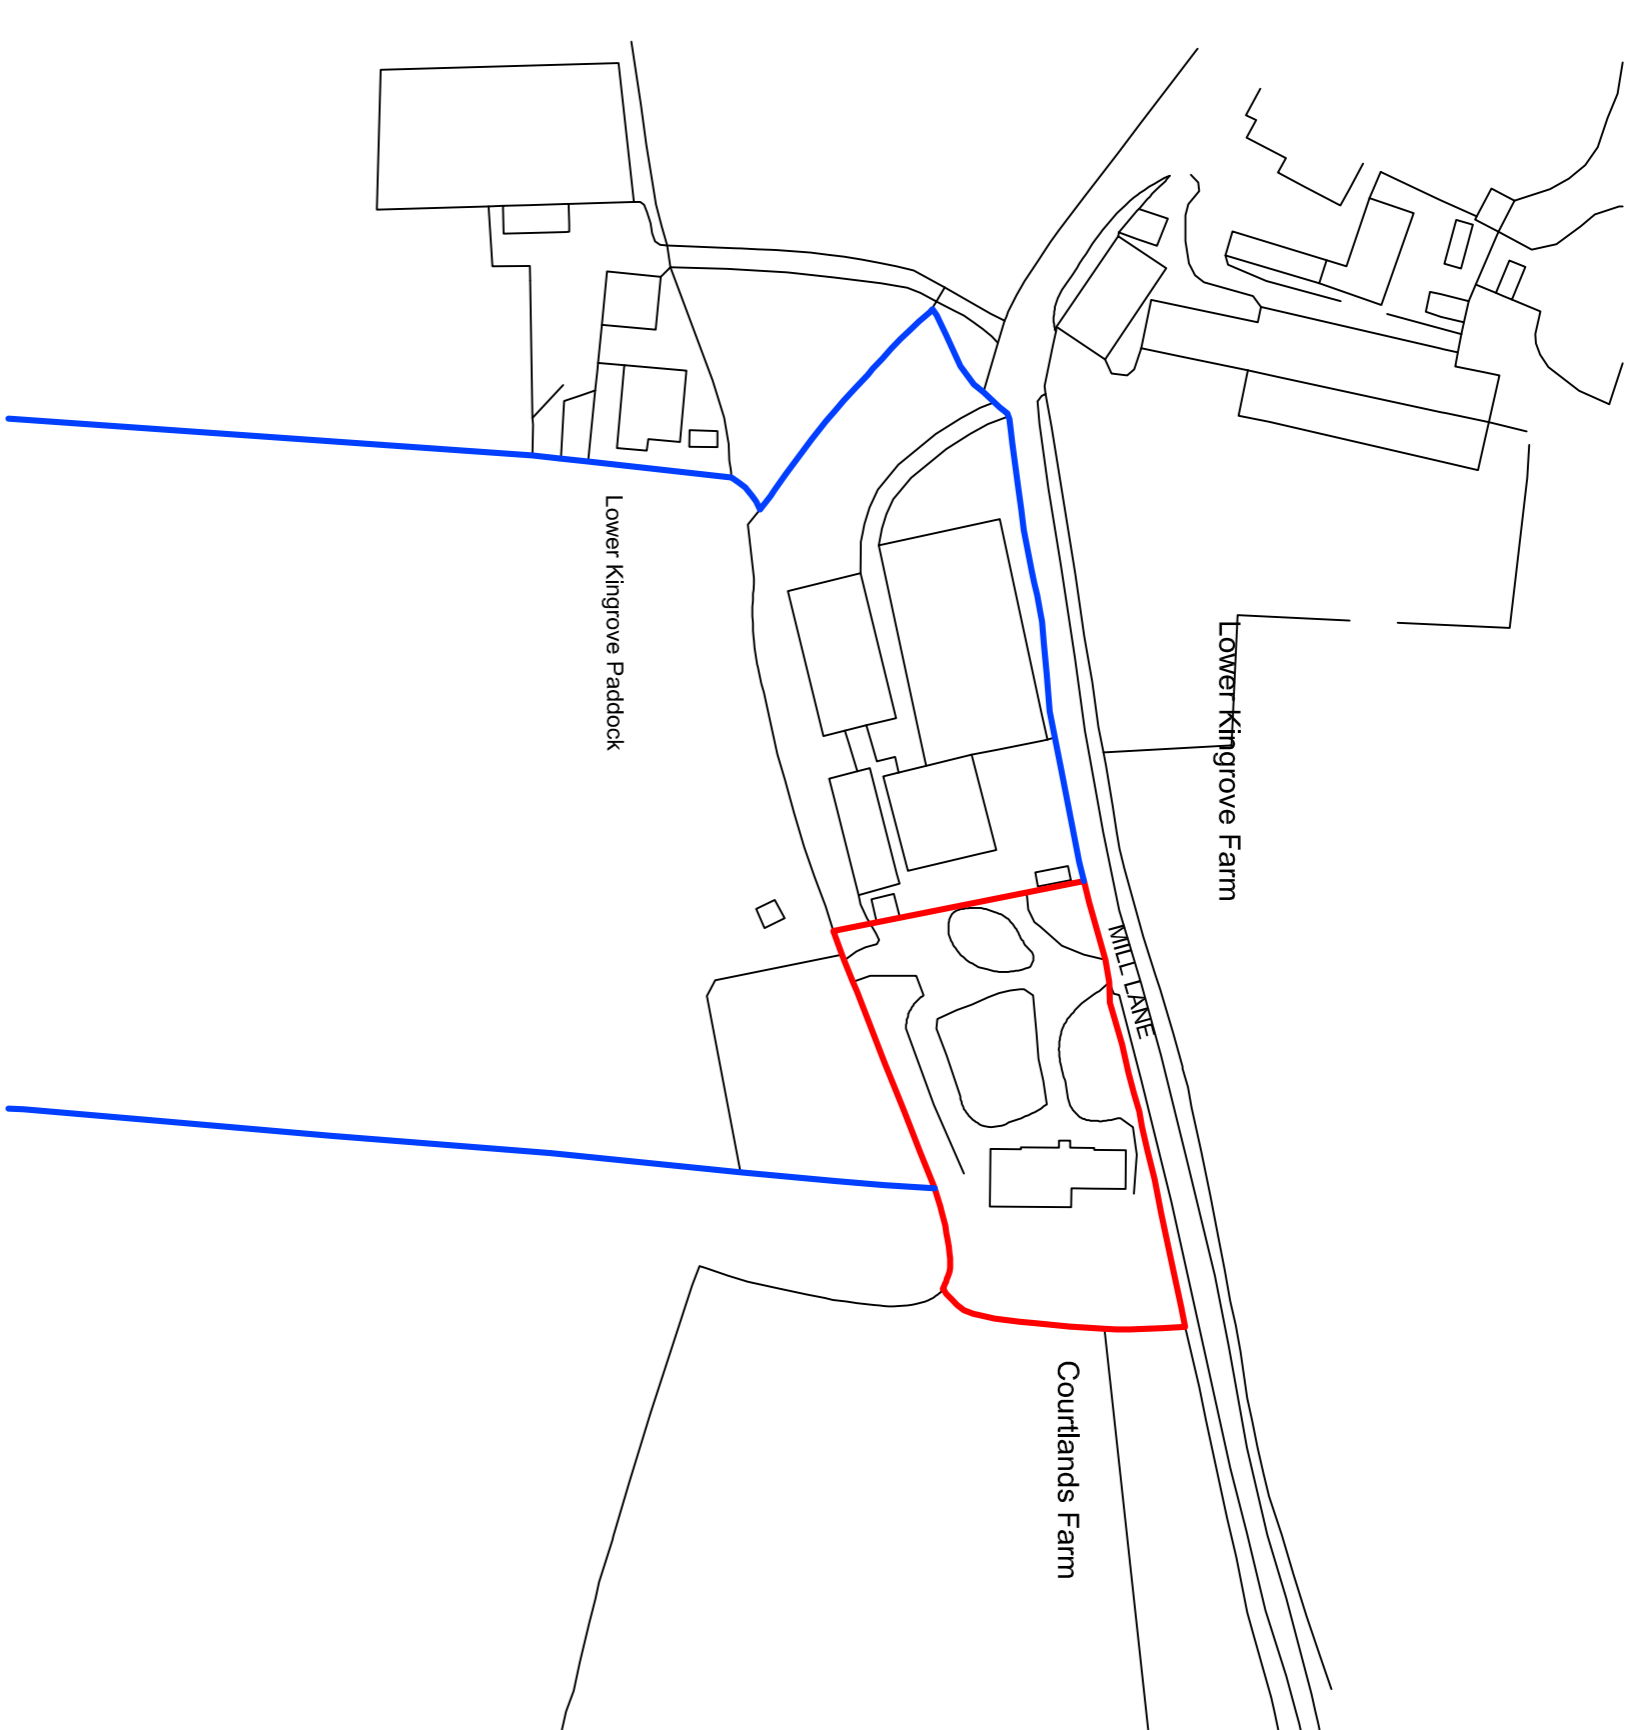

LOCATION PLAN  
1:1250

Revision	GIL/1351/PL/0723/002/C	File No. 1351
----------	------------------------	---------------

This drawing is for planning purposes only.

This drawing is copyright MSP.

## MSP

### Town Planning & Architecture

The Pike House  
Kingshill Rd  
Dursley Glos  
GL11 4BJ

Tel: 01453 549636  
E-Mail: marksp@townplanning@btinternet.com

**Title.**  
Proposed works at Courland's Farm, Mill Lane, Old

Sodbury, Bristol, BS37 6SH

#### Clients.

Mr & Mrs K Gillingham

#### Drawing.

Existing Floor Plans, Elevations + Location Plan

<b>Date.</b> July 23	<b>Scale.</b> 1:100 + As shown @ A1	<b>Drawn.</b> M.S
-------------------------	--	----------------------