
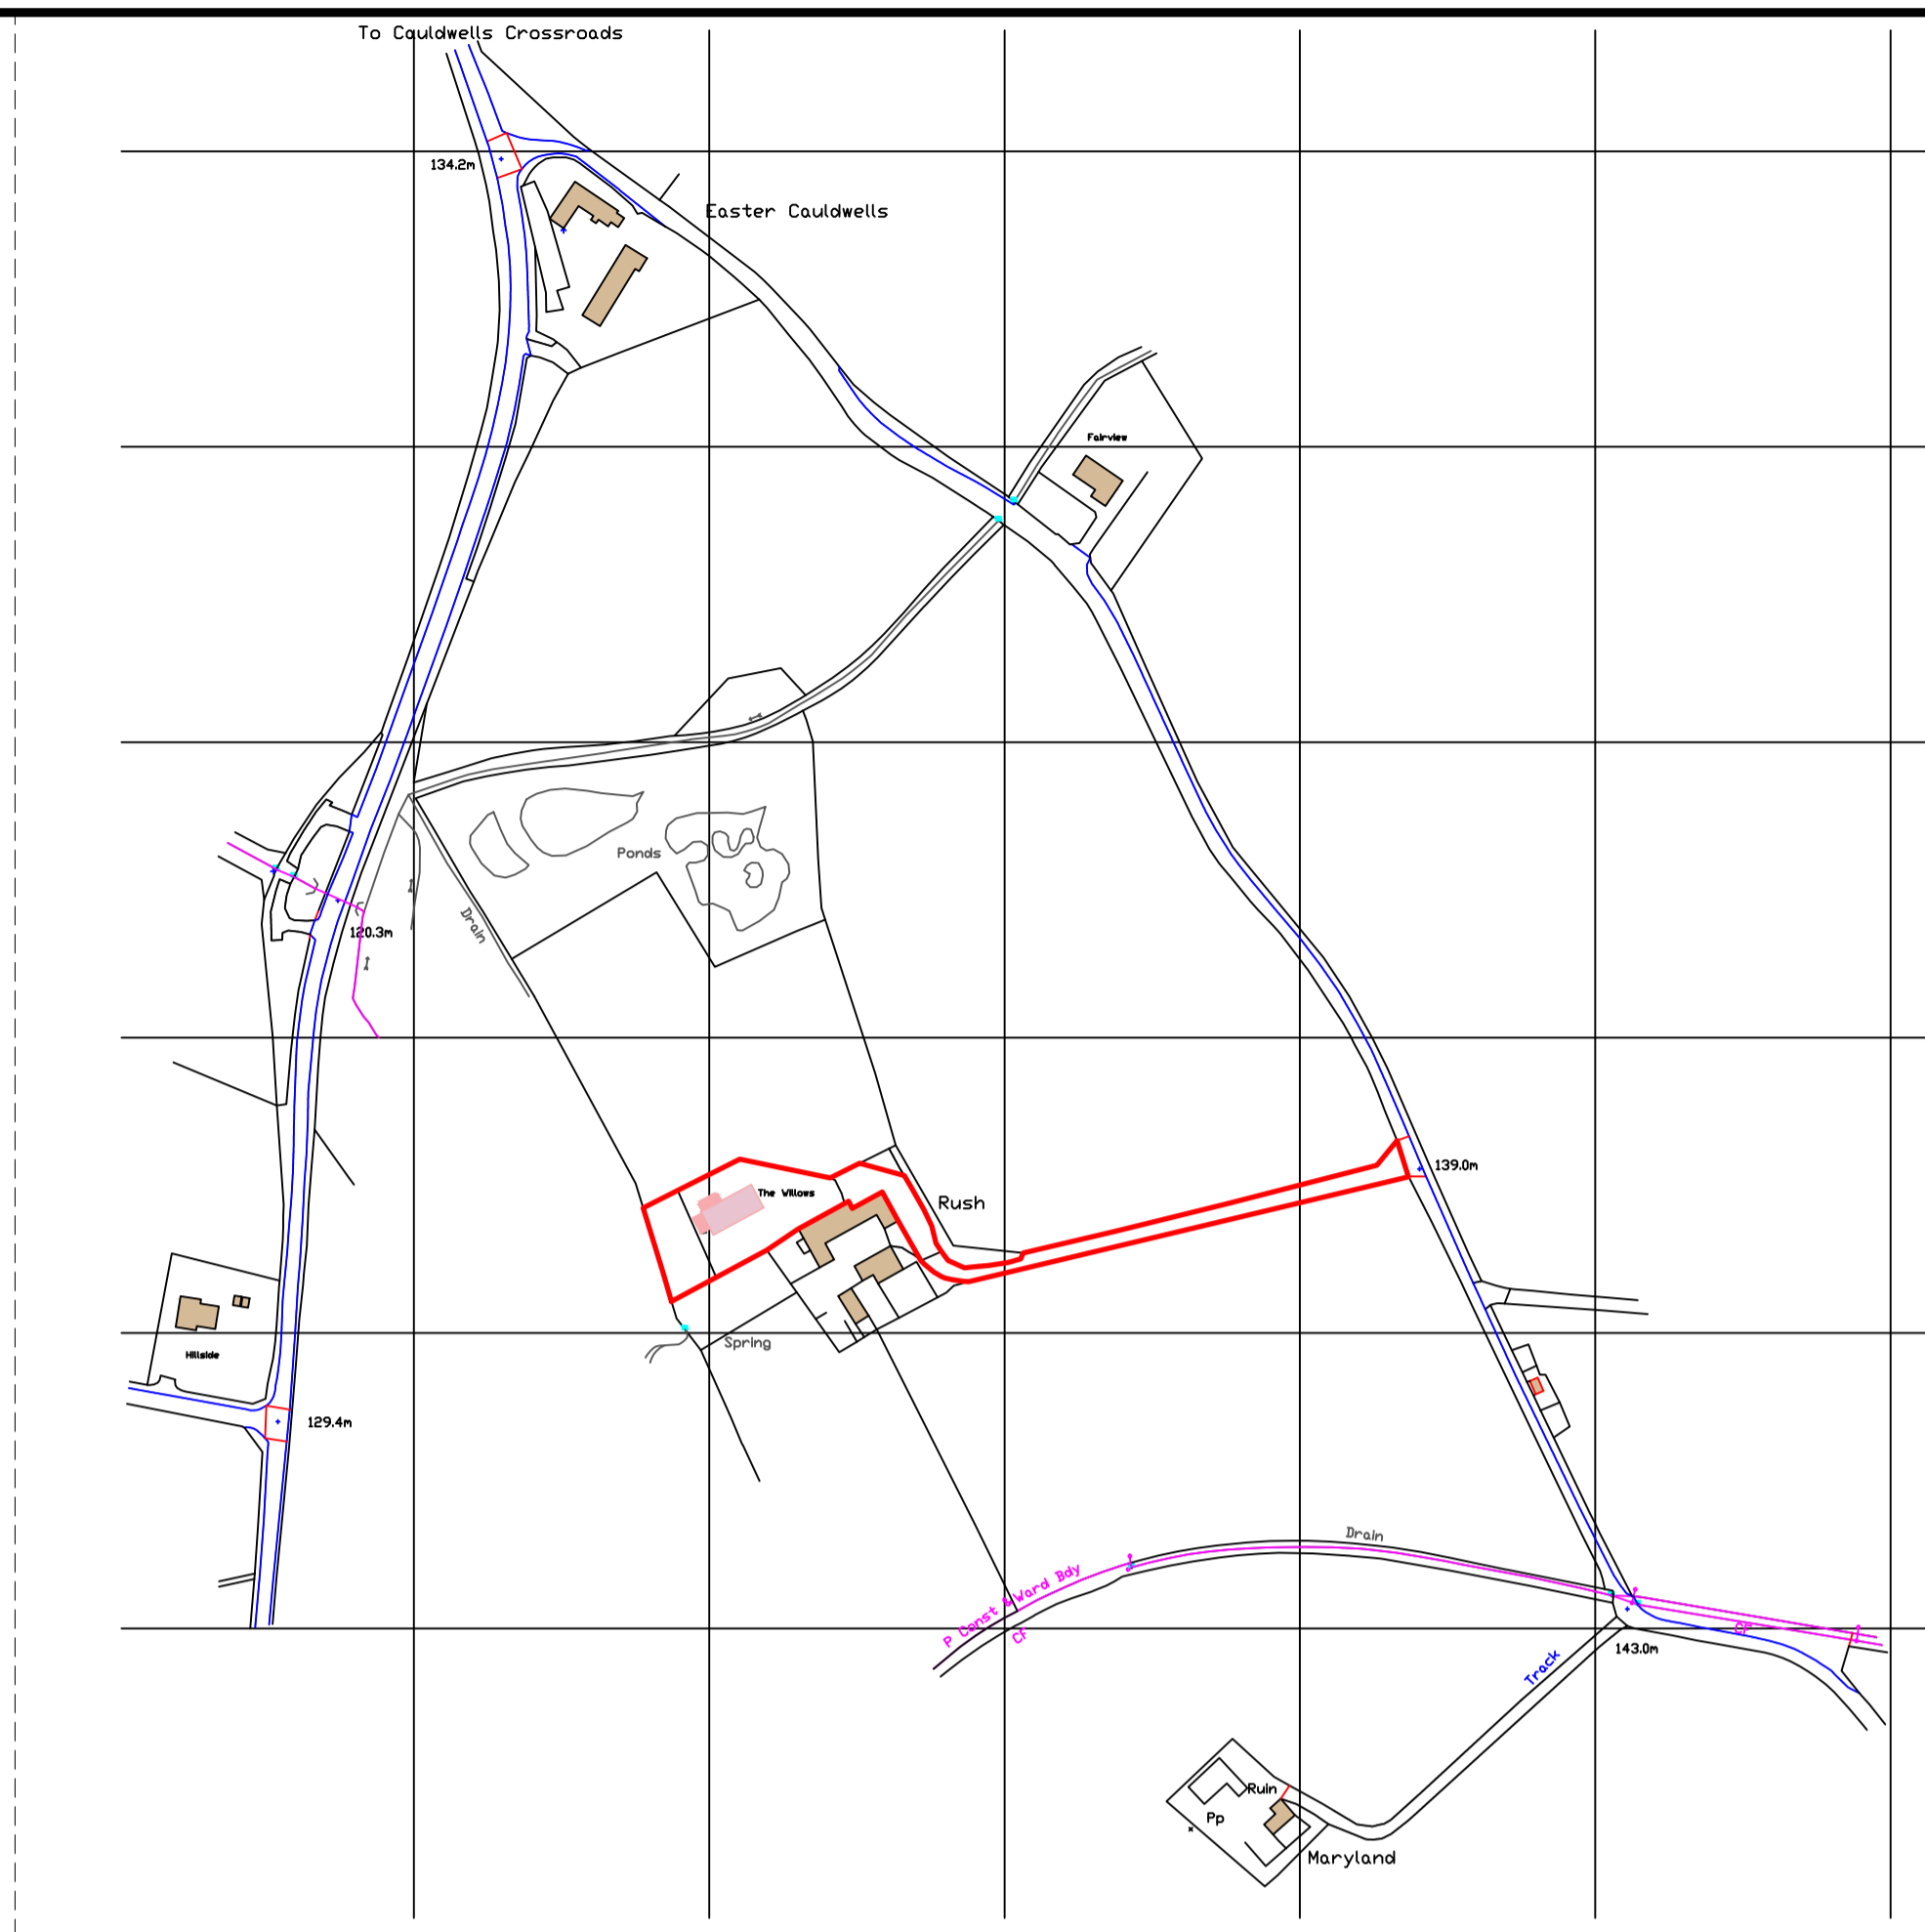


CDM REGULATIONS HAVE BEEN TAKEN INTO CONSIDERATION DURING THE DESIGN PROCEDURE AND WHERE IT IS PRACTICAL ANY RISK TO HEALTH & SAFETY DURING BUILDING HAS BEEN MINIMISED.

ON SUBMISSION OF A CERTIFICATE OF COMPLETION IN DUE COURSE A CERTIFICATE FOR THE ELECTRICAL INSTALLATION SHOULD BE SUBMITTED OR ALTERNATIVELY AN ELECTRICAL CERTIFICATE TO BS7671: 2008 AS AMENDED (CLAUSE 4.5.1)

ROOF TRUSSES SHOWN ON ARCHITECTURAL DRAWINGS ARE FOR ILLUSTRATIVE PURPOSES ONLY AND ARE TO BE DESIGNED BY A ROOF TRUSS MANUFACTURER OR A REGISTERED CERTIFIED CONTRACTOR FROM ON SITE DIMENSIONS SUPPLIED BY MAIN CONTRACTOR & THEN CHECKED ON SITE BY CONTRACTOR PRIOR TO ORDERING OF THE SPECIALIST DESIGNED TRUSSES.

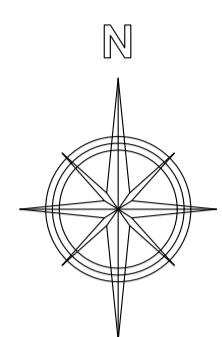

LOCATION PLAN 1:2500

PROPOSED EXTENSION



SITE PLAN 1:2500

DATE	No.	AMENDMENTS

Title:
PROPOSED EXTENSION & ALTERATIONS TO HOUSE AT THE WILLOWS, RUSH, TURRIFF, AB53 5UE.

Client:
MR J DAVIE & MISS E WHYTE

Date:
OCTOBER 2023

Scale:
AS STATED @ A1.

Drawing Number:
L1189 / PL / 04.

JGI
JAMES & IRONSIDE LIMITED
ARCHITECTURAL & BUILDING CONSULTANT

Dunvegan, Victoria Terrace, Turriff, AB53 4DZ
Tel/Fax 01888 568242
email:jgironside@mac.com