



CDM REGULATIONS HAVE BEEN TAKEN INTO CONSIDERATION DURING THE DESIGN PROCEDURE AND WHERE IT IS PRACTICAL ANY RISK TO HEALTH & SAFETY DURING BUILDING HAS BEEN MINIMISED.

ON SUBMISSION OF A CERTIFICATE OF COMPLETION IN DUE COURSE A CERTIFICATE FOR THE ELECTRICAL INSTALLATION FROM AN APPROVED CERTIFIER OF CONSTRUCTION SHOULD BE SUBMITTED OR ALTERNATIVELY AN ELECTRICAL CERTIFICATE TO BS7671 : 2008 AS AMENDED (CLAUSE 4.5.1)


ROOF TRUSSES SHOWN ON ARCHITECTURAL DRAWINGS ARE FOR ILLUSTRATIVE PURPOSES ONLY AND ARE TO BE DESIGNED BY A ROOF TRUSS MANUFACTURER OR A REGISTERED CERTIFIER OF CONSTRUCTION FROM ON SITE DIMENSIONS SUPPLIED BY MAIN CONTRACTOR & THEN CHECKED ON SITE BY CONTRACTORS PRIOR TO ORDERING OF THE SPECIALIST DESIGNED TRUSSES.

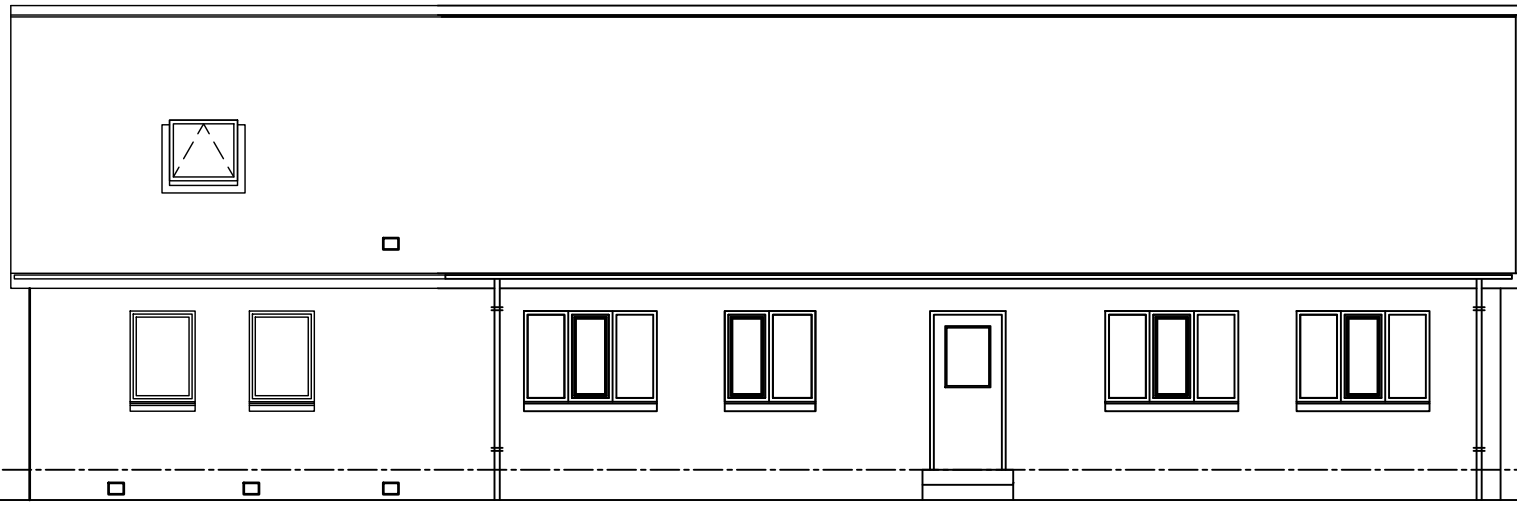


NORTH ELEVATION 1:100.

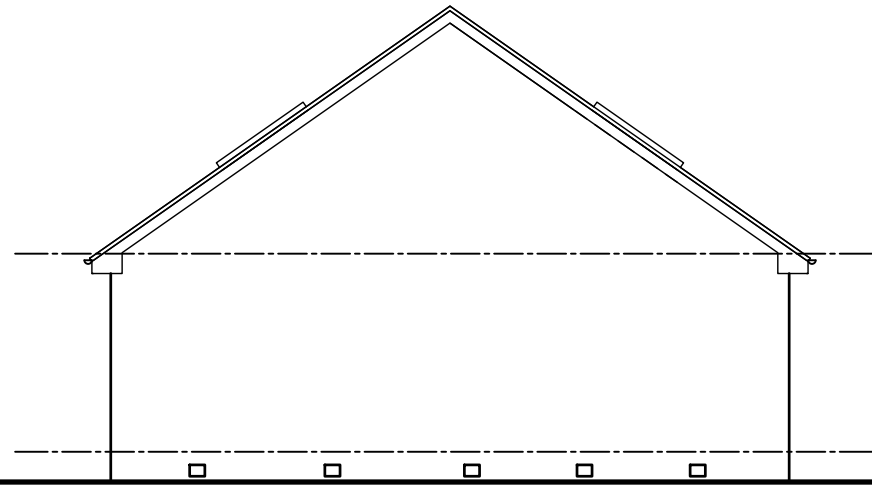

EAST ELEVATION 1:100.

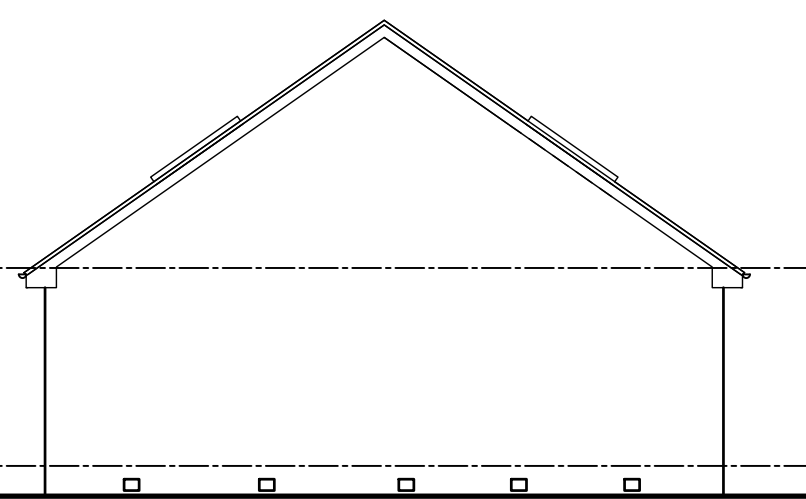


WEST ELEVATION 1:100.

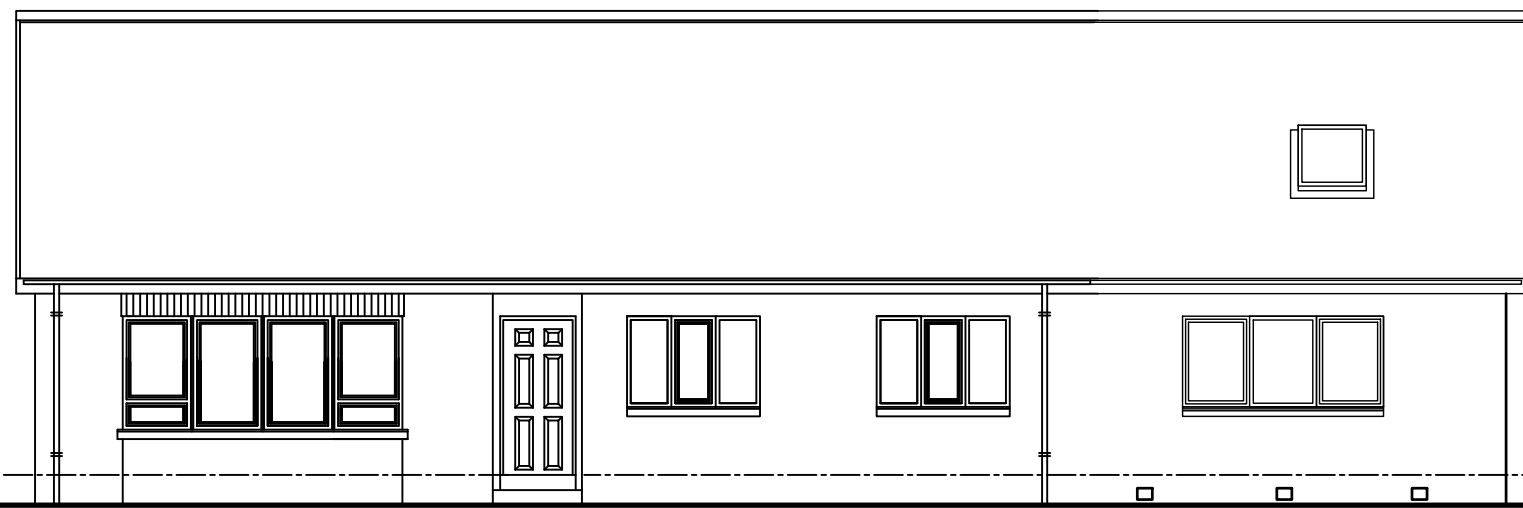


SOUTH ELEVATION 1:100.

EXISTING PLANS AND ELEVATIONS

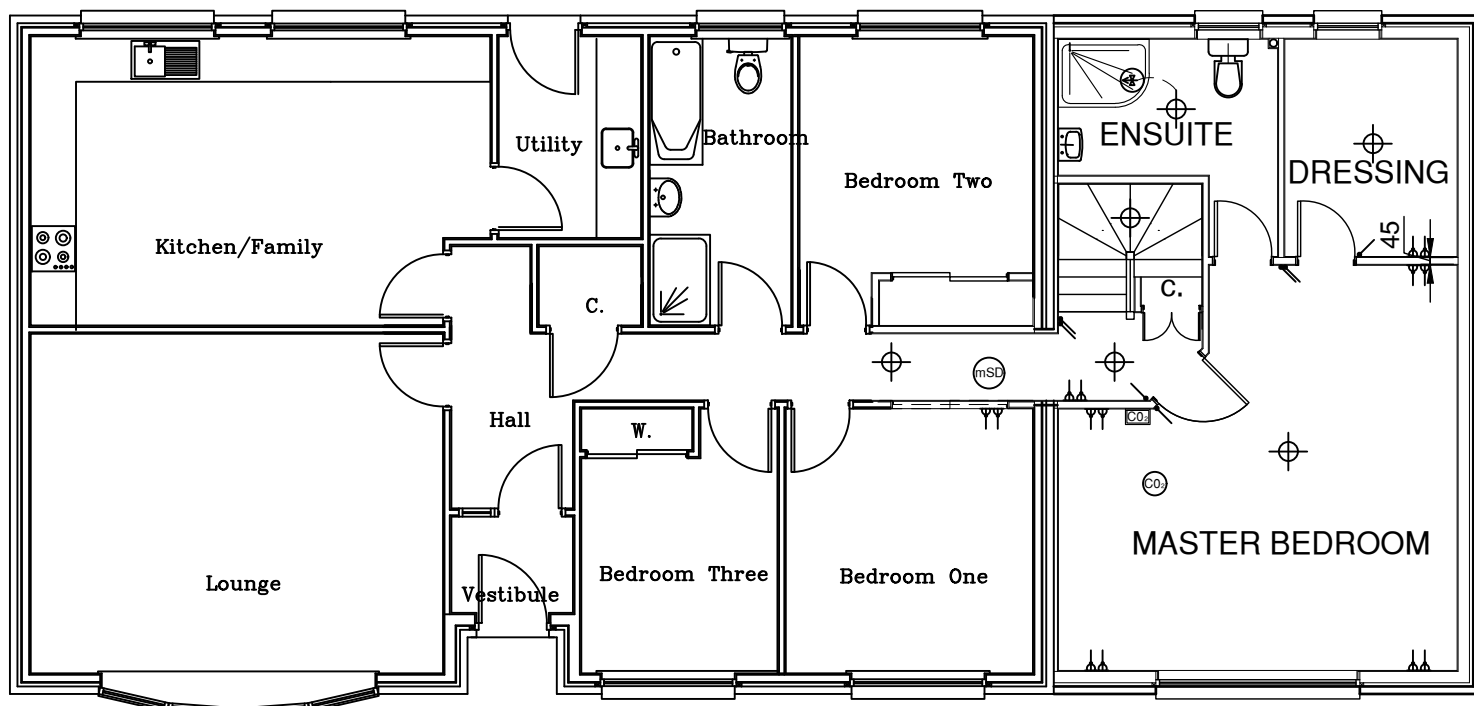

GROUND FLOOR PLAN 1:100.

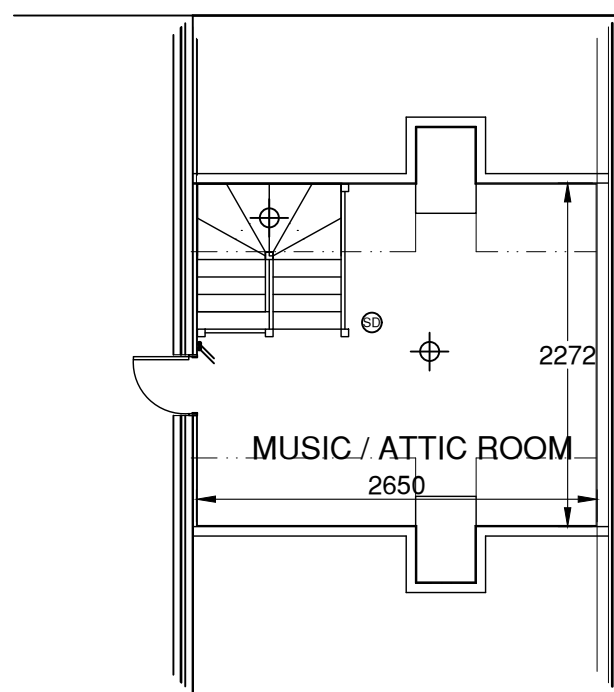

FIRST FLOOR PLAN 1:100.

DATE	No.	AMENDMENTS

Title:
PROPOSED EXTENSION TO HOUSE AT THE WILLOWS, RUSH, TURRIFF, AB53 5UE.

Client:
MR J DAVIE & MISS E WHYTE

Date:
SEPTEMBER 2018

Scale:
AS STATED @ A2.

Drawing Number:
L1189 / PL / 05.



Dunvegan, Victoria Terrace, Turriff, AB53 4DZ
Tel/Fax 01888 568242
email: jgironside@mac.com