




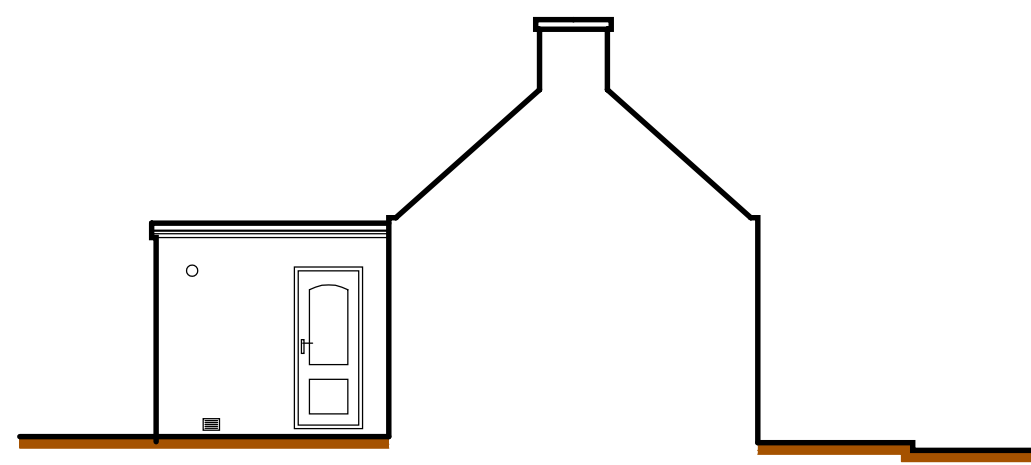


East Elevation Scale 1:100

 



South Elevation Scale 1:100

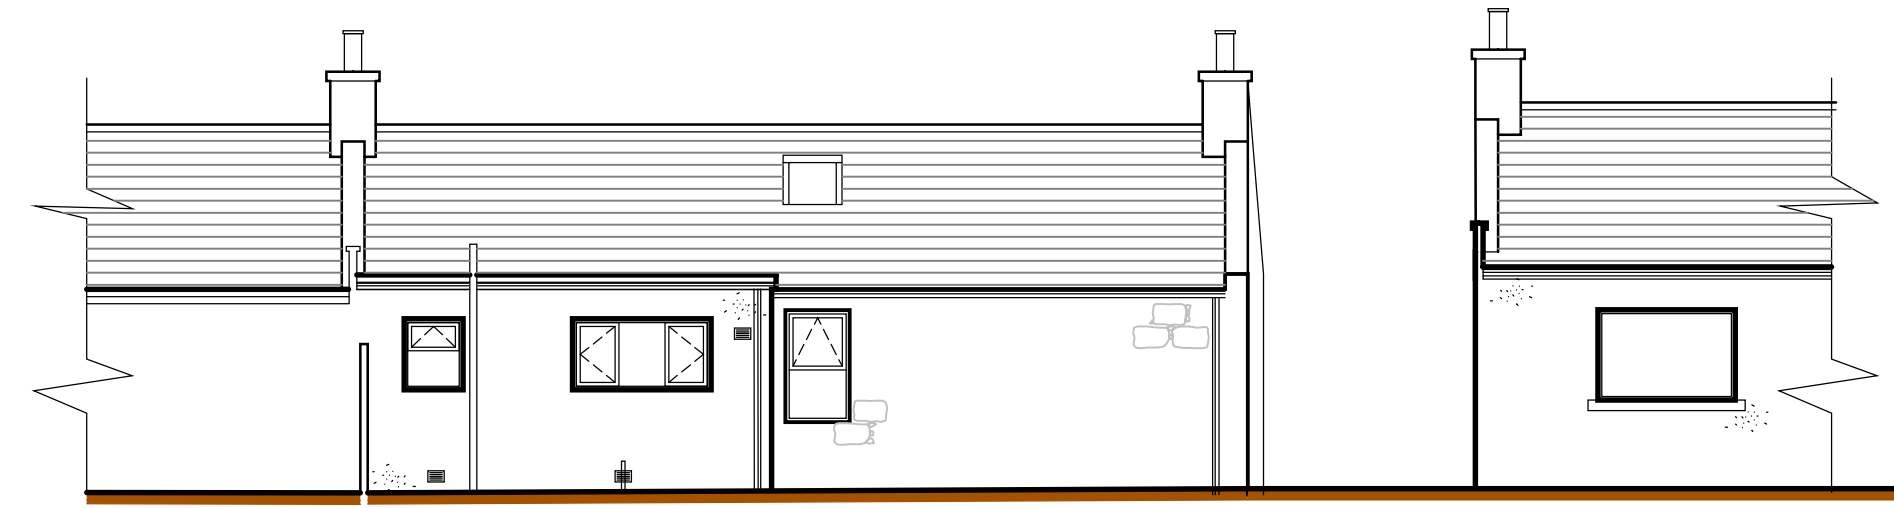


West Elevation Scale 1:100

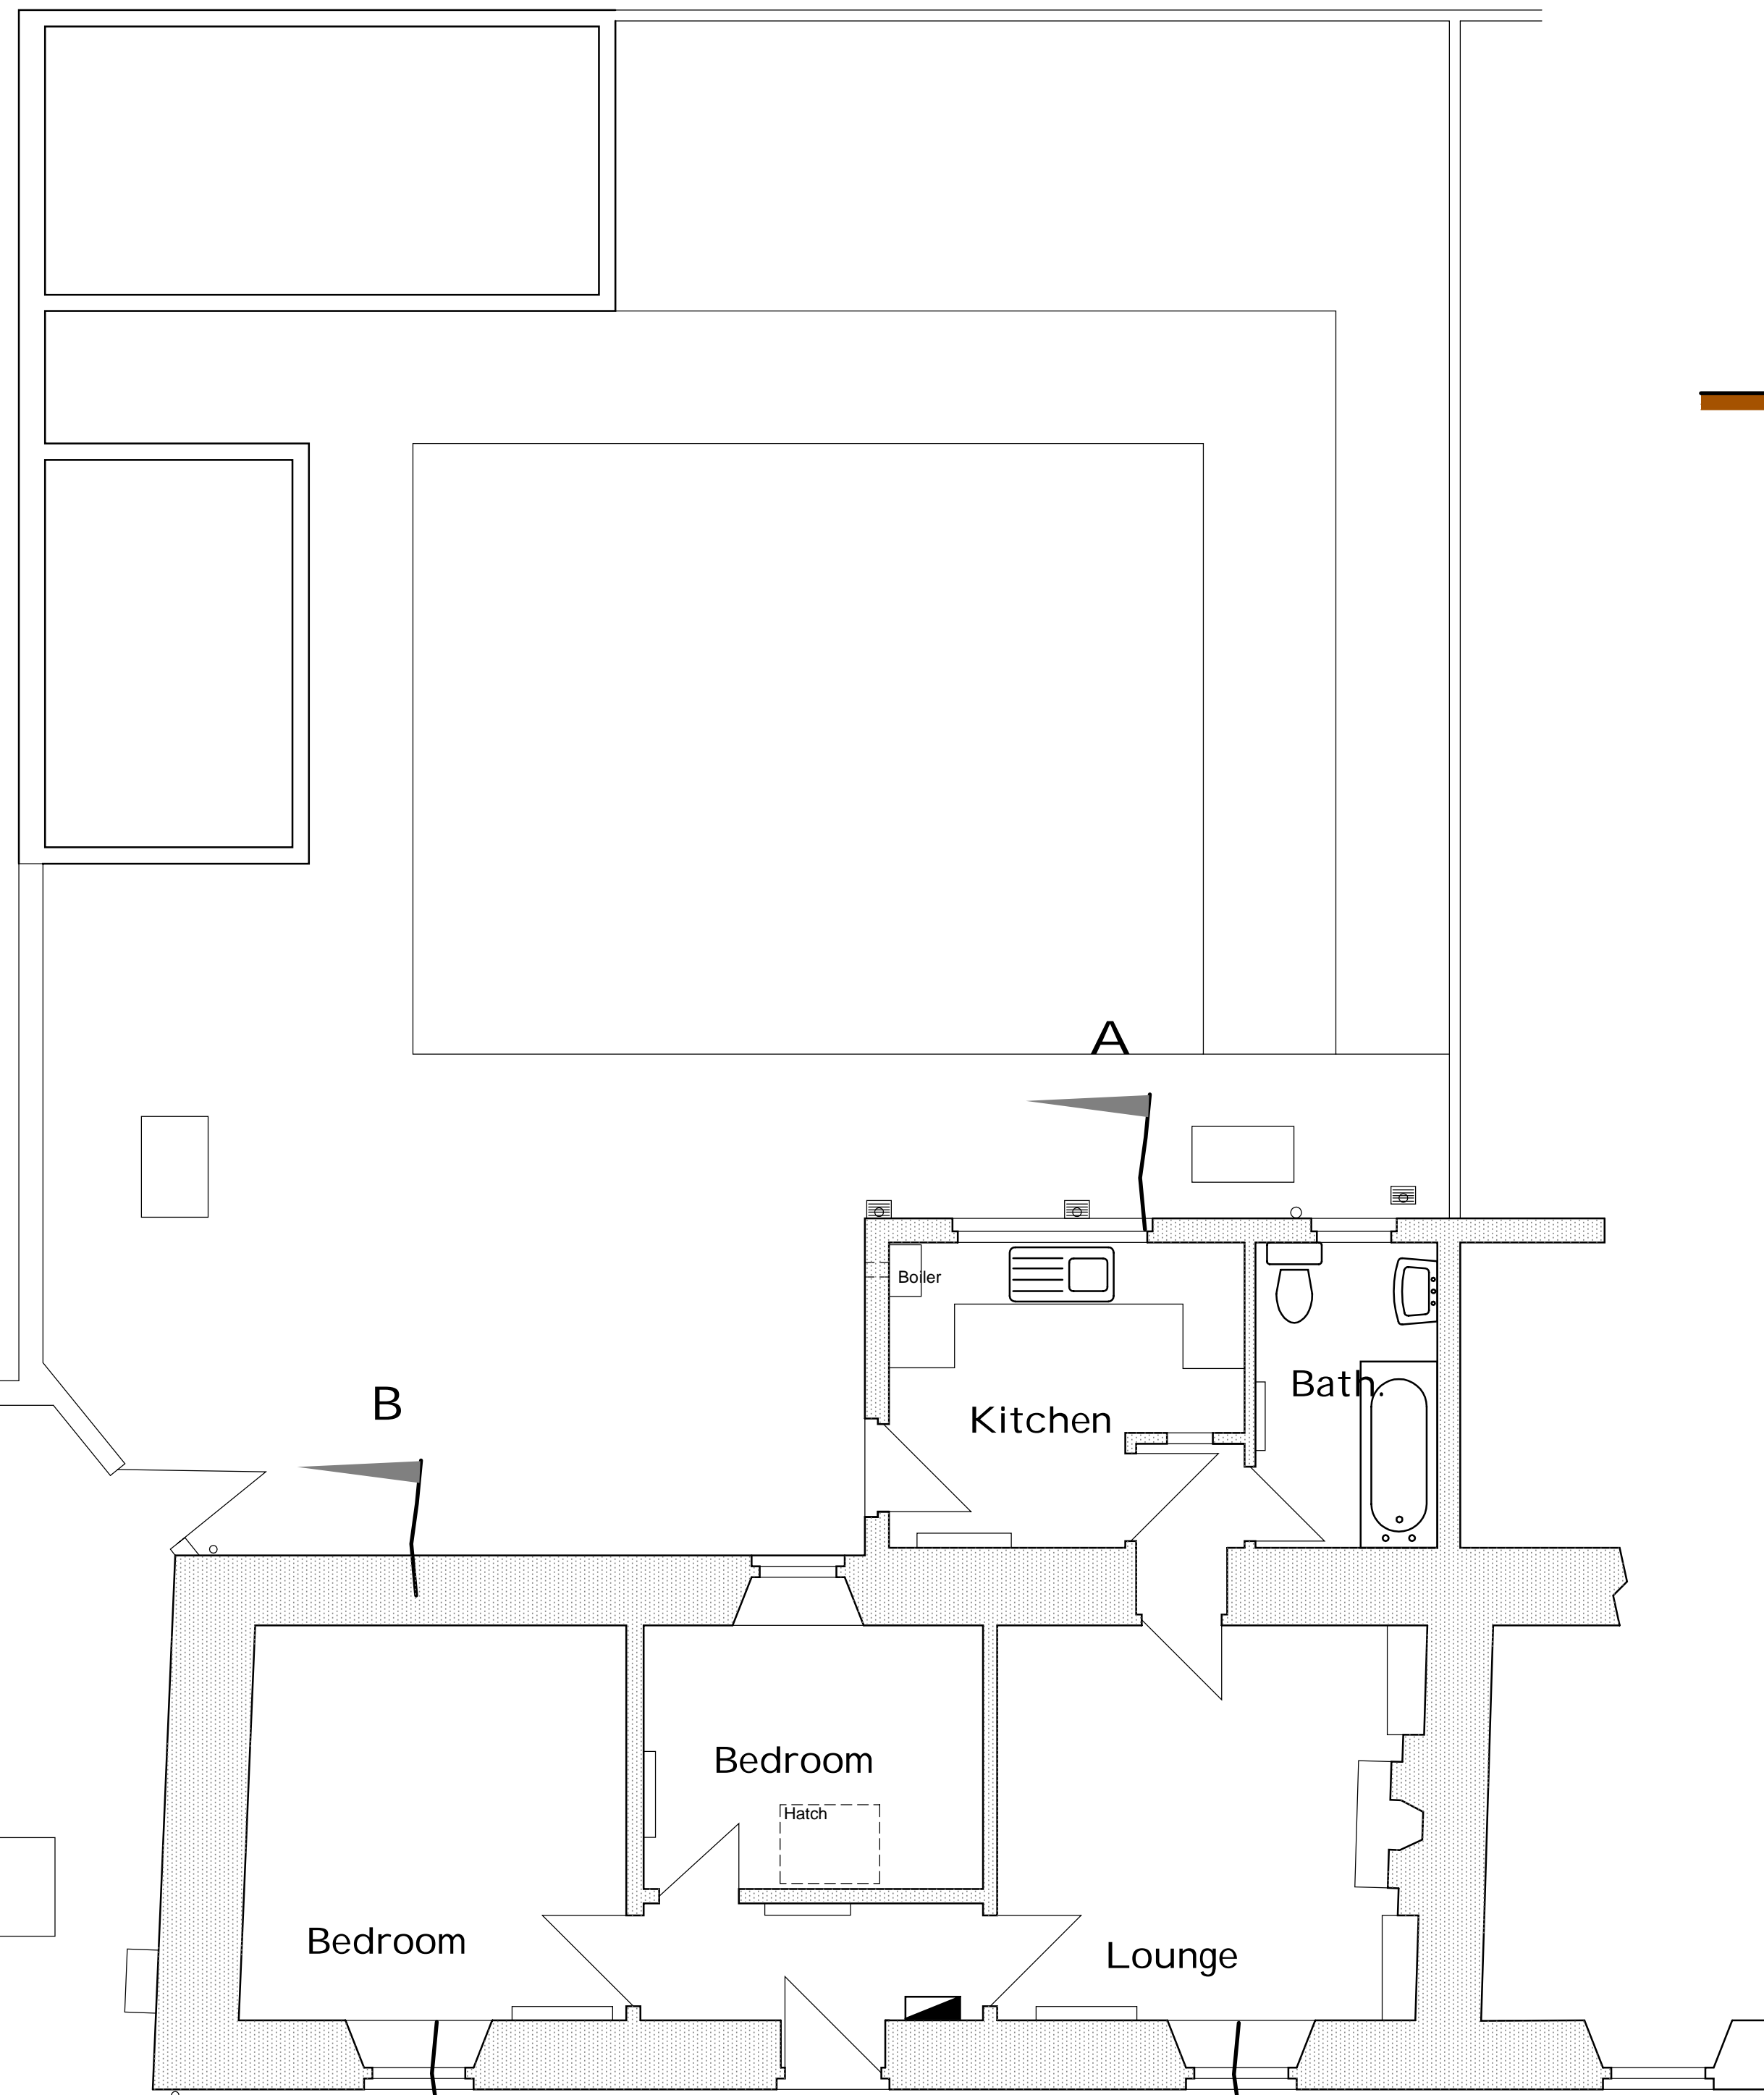


Ground Floor Plan Scale 1:50

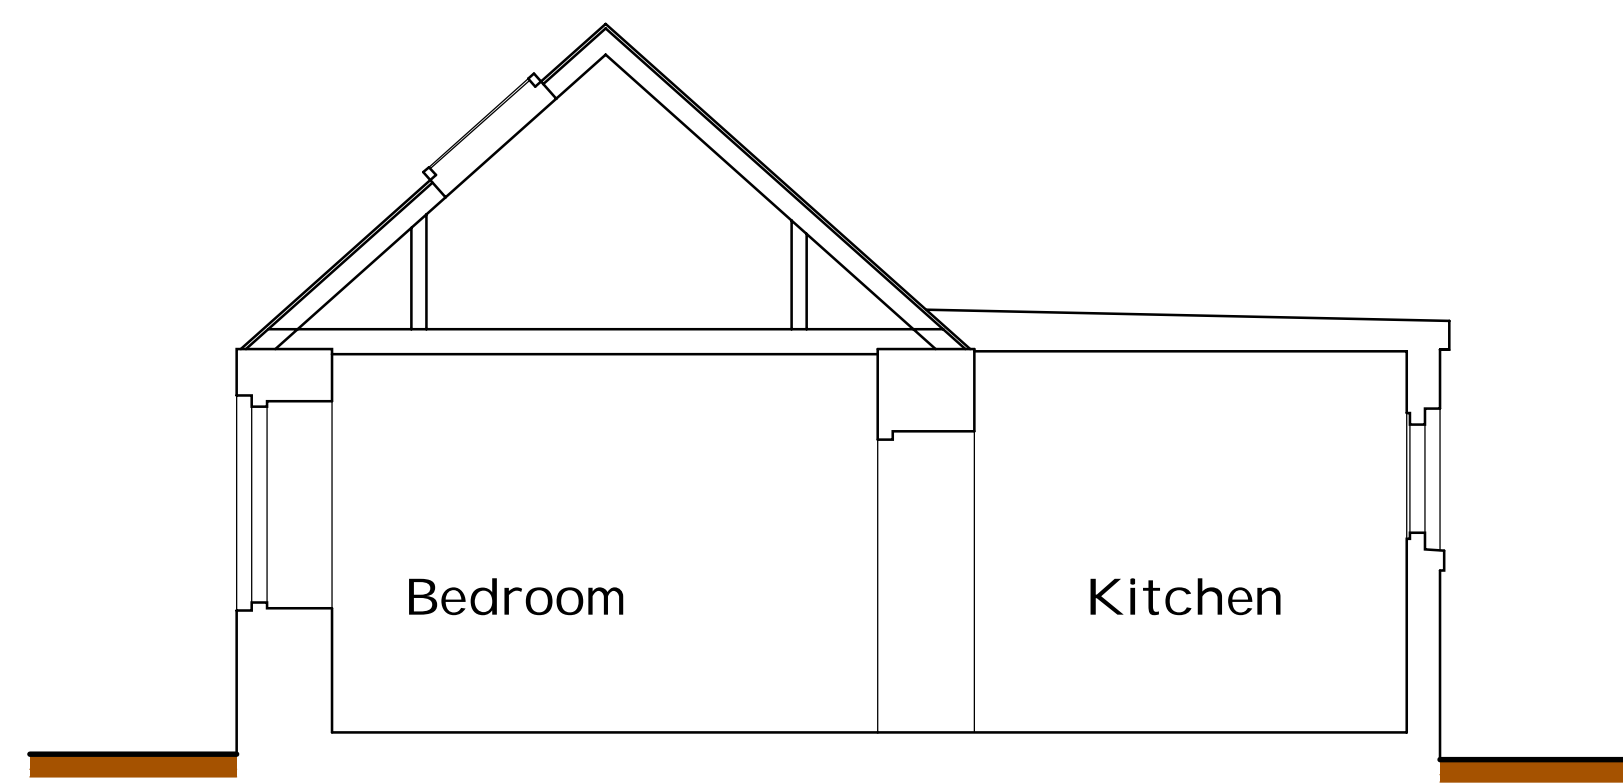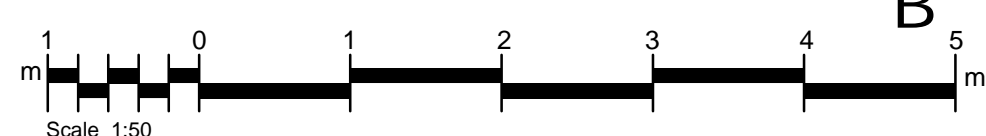


Cross Section AA Scale 1:50

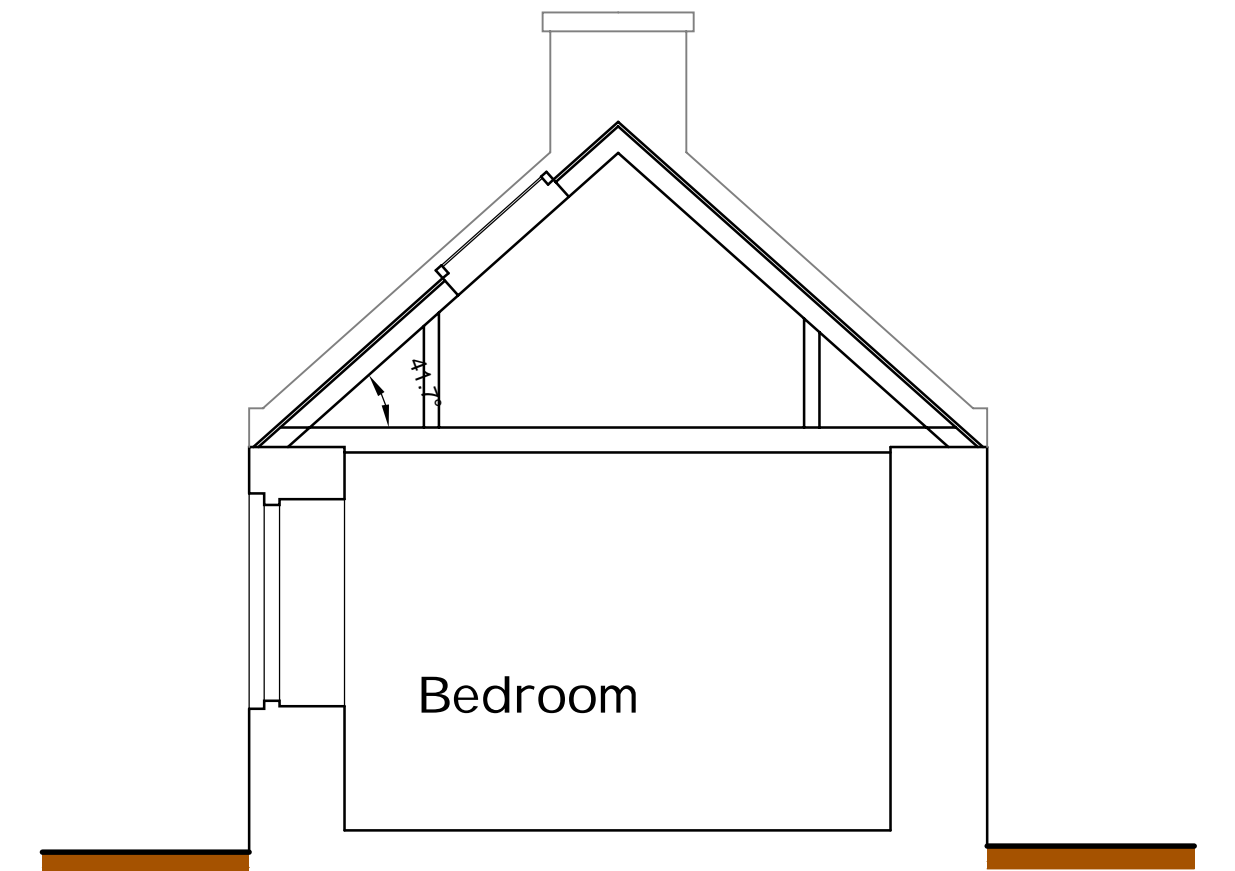

Cross Section BB Scale 1:50

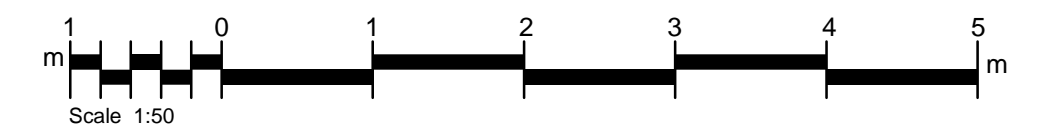

Block Plan : Scale 1 : 200

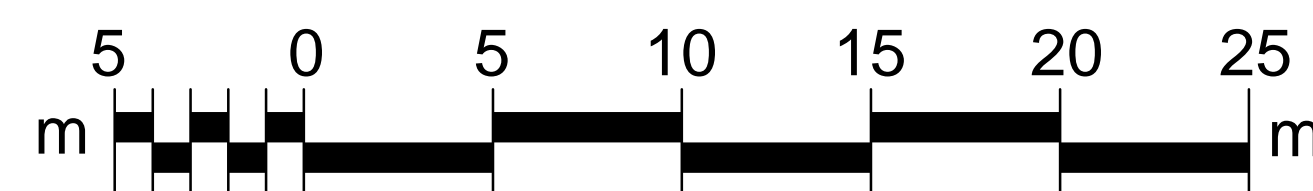

39, Main Street, FRASERBURGH,
Aberdeenshire AB43 9RT

For L & B Work

Existing Drawings

Dec | Oct 23

Draw No | 23034 - E1

AP	No	Date	Description
1	01/1/23		Eng site plan shown