



East Elevation Scale 1:100


- Finishes**
- Roof: Grey slated roof
 - Walls: Central Grey "click" vertical linings (Ced) Grey smooth cement basecourse
 - Windows & Doors: Grey Alu Clad
 - Fascias & Soffits: Grey clad
 - Gutters & Downpipes: Black cast iron

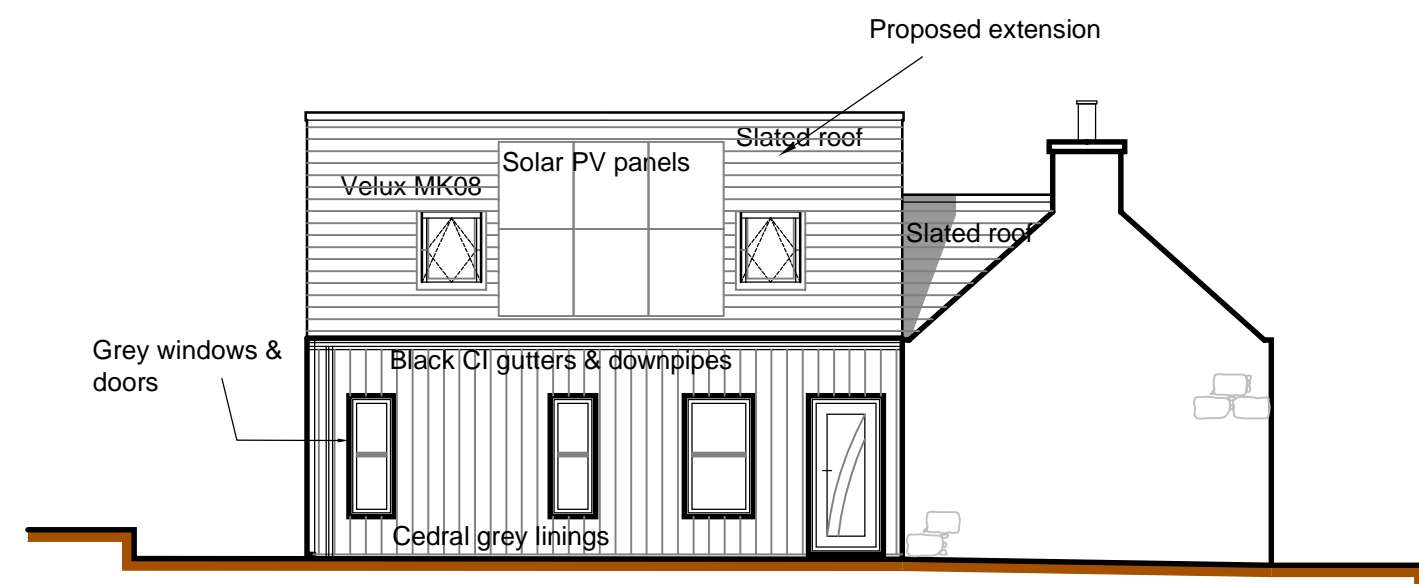


South Elevation Scale 1:100

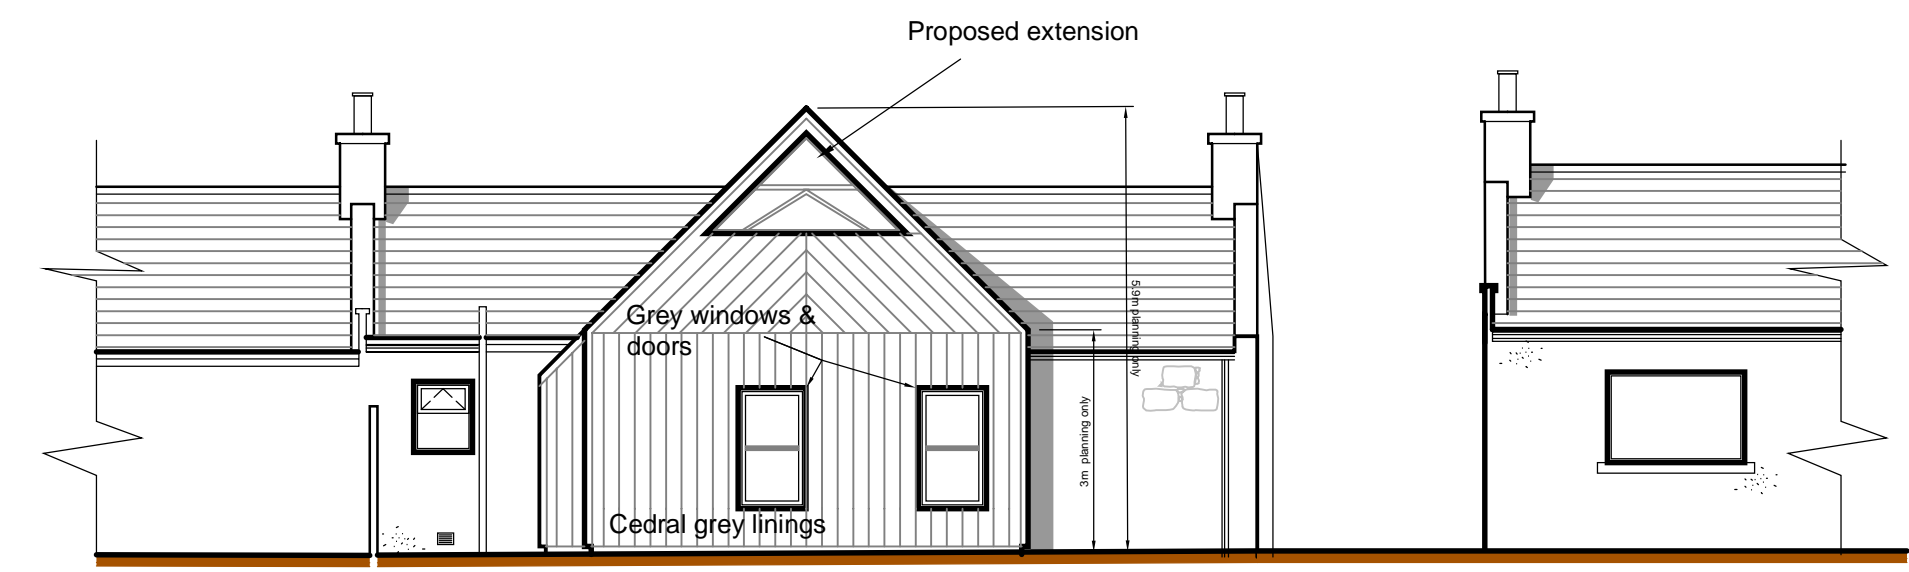


West Elevation Scale 1:100

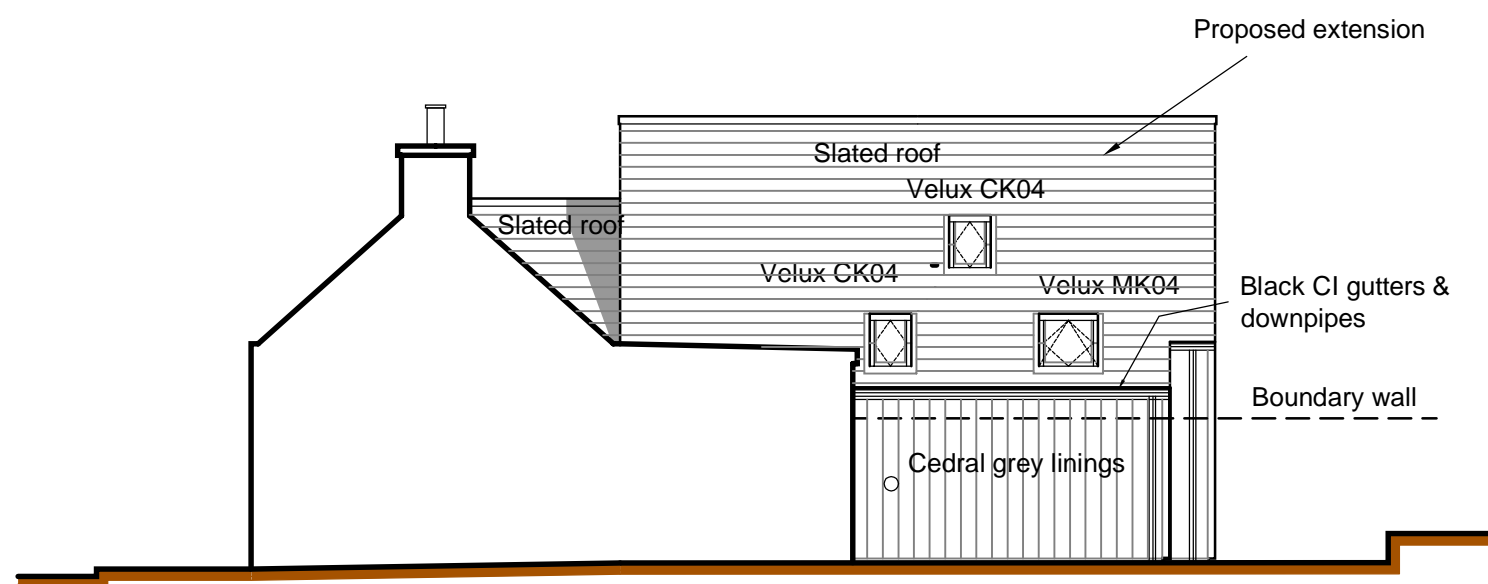

North Elevation Scale 1:100

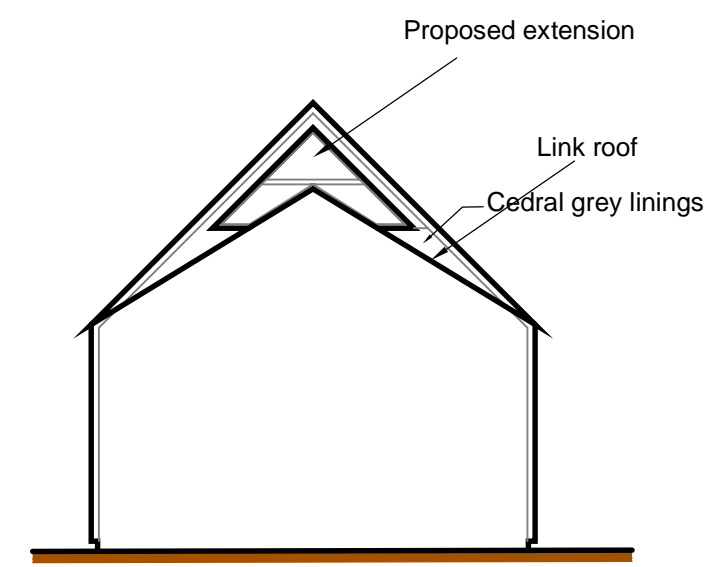


XX Sec Elev Scale 1:100

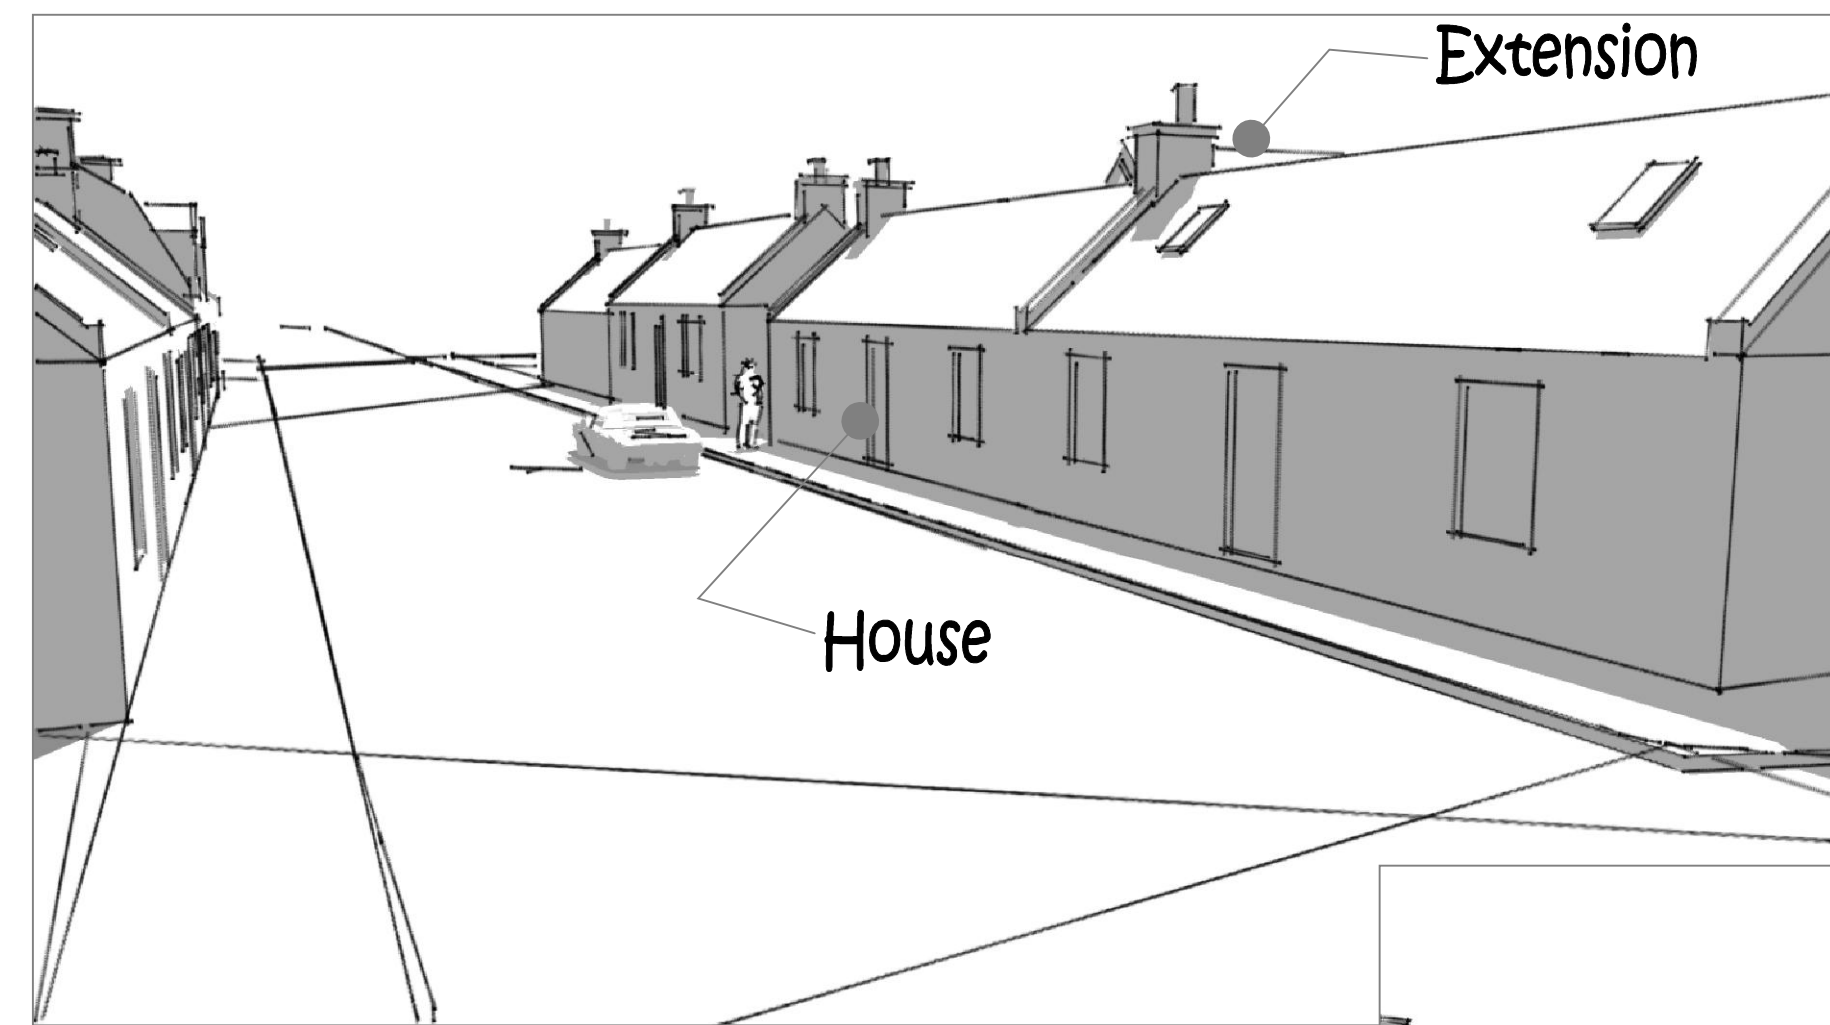


NE Street View



SE Street View

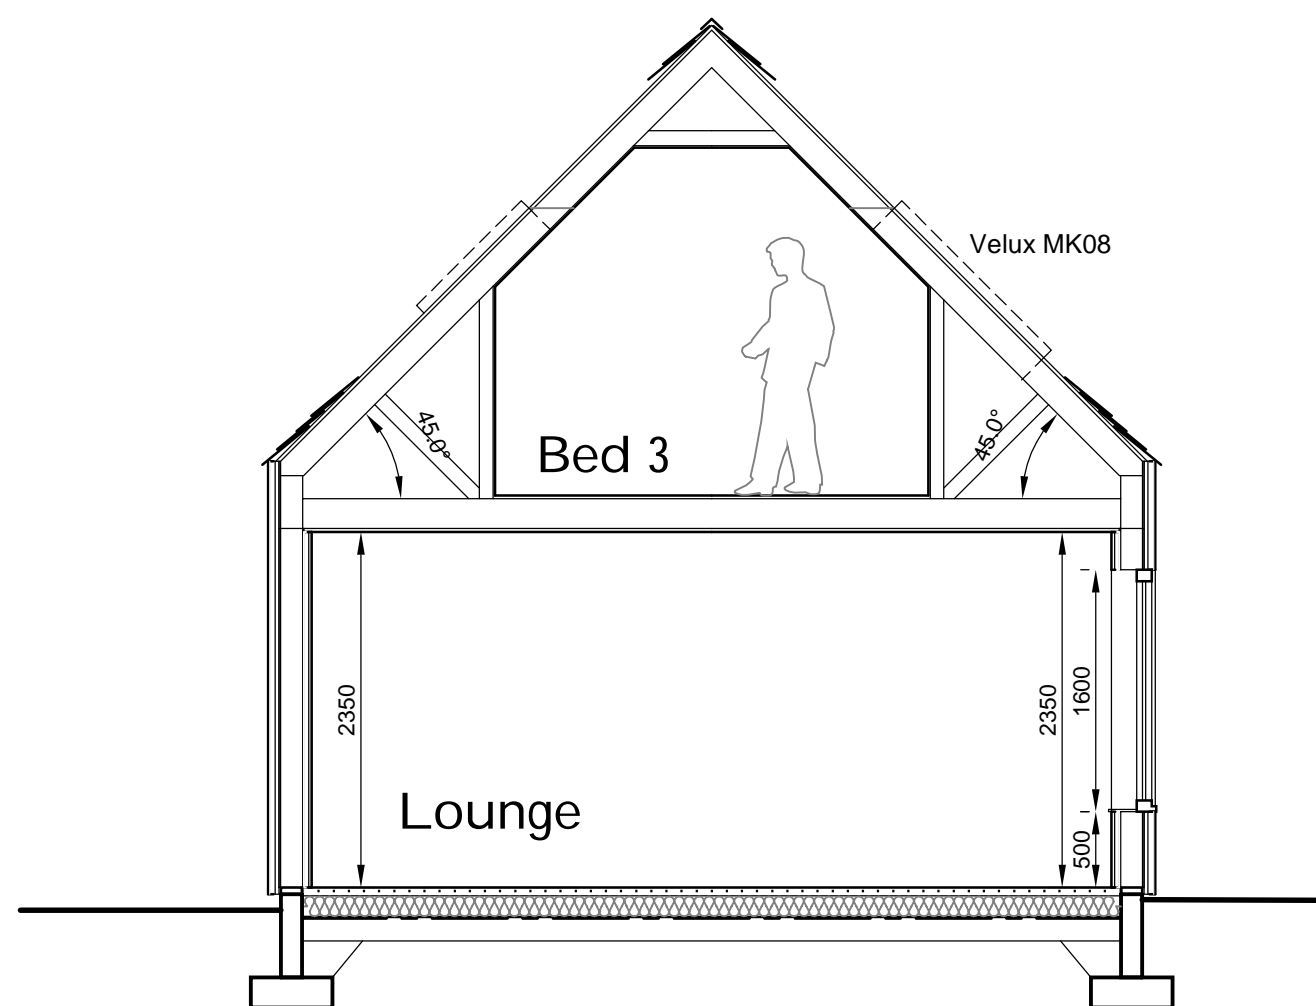

Cross Section AA Scale 1:50

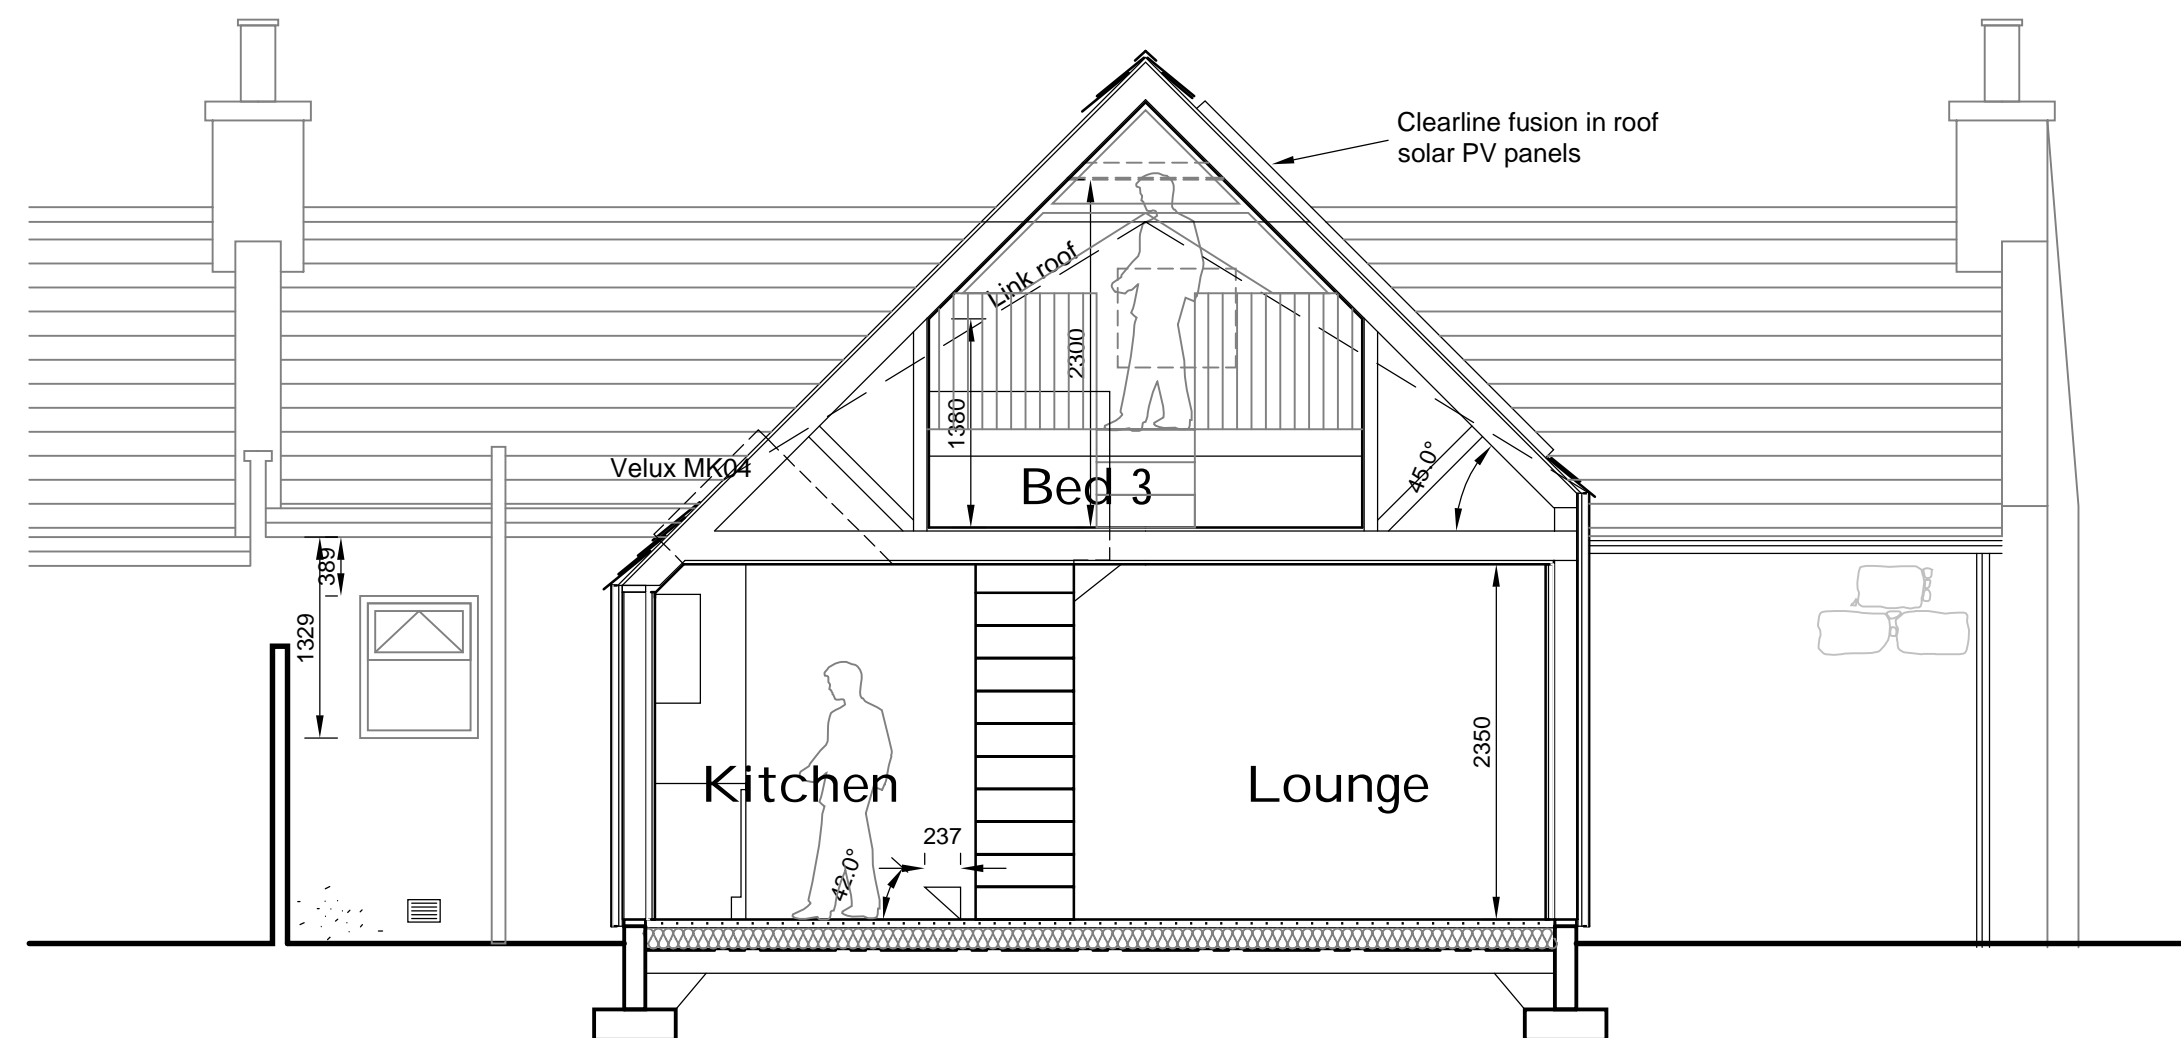

Cross Section BB Scale 1:50

ARCUS DESIGN
 Architectural Services
 Marisbank Old Deer Perthshire Aberdeenshire AB42 5JT
 admin@arcusdesign.co.uk
 07766 075432

39, Main Street, FRASERBURGH,
 Aberdeenshire AB43 9RT

For L & B Work
 Title: Sections + elevations with Views
 Date: Oct 23 Date No: 23034 - P2

AP	No	Date	Description
1	011/23		Updated for Householder application