

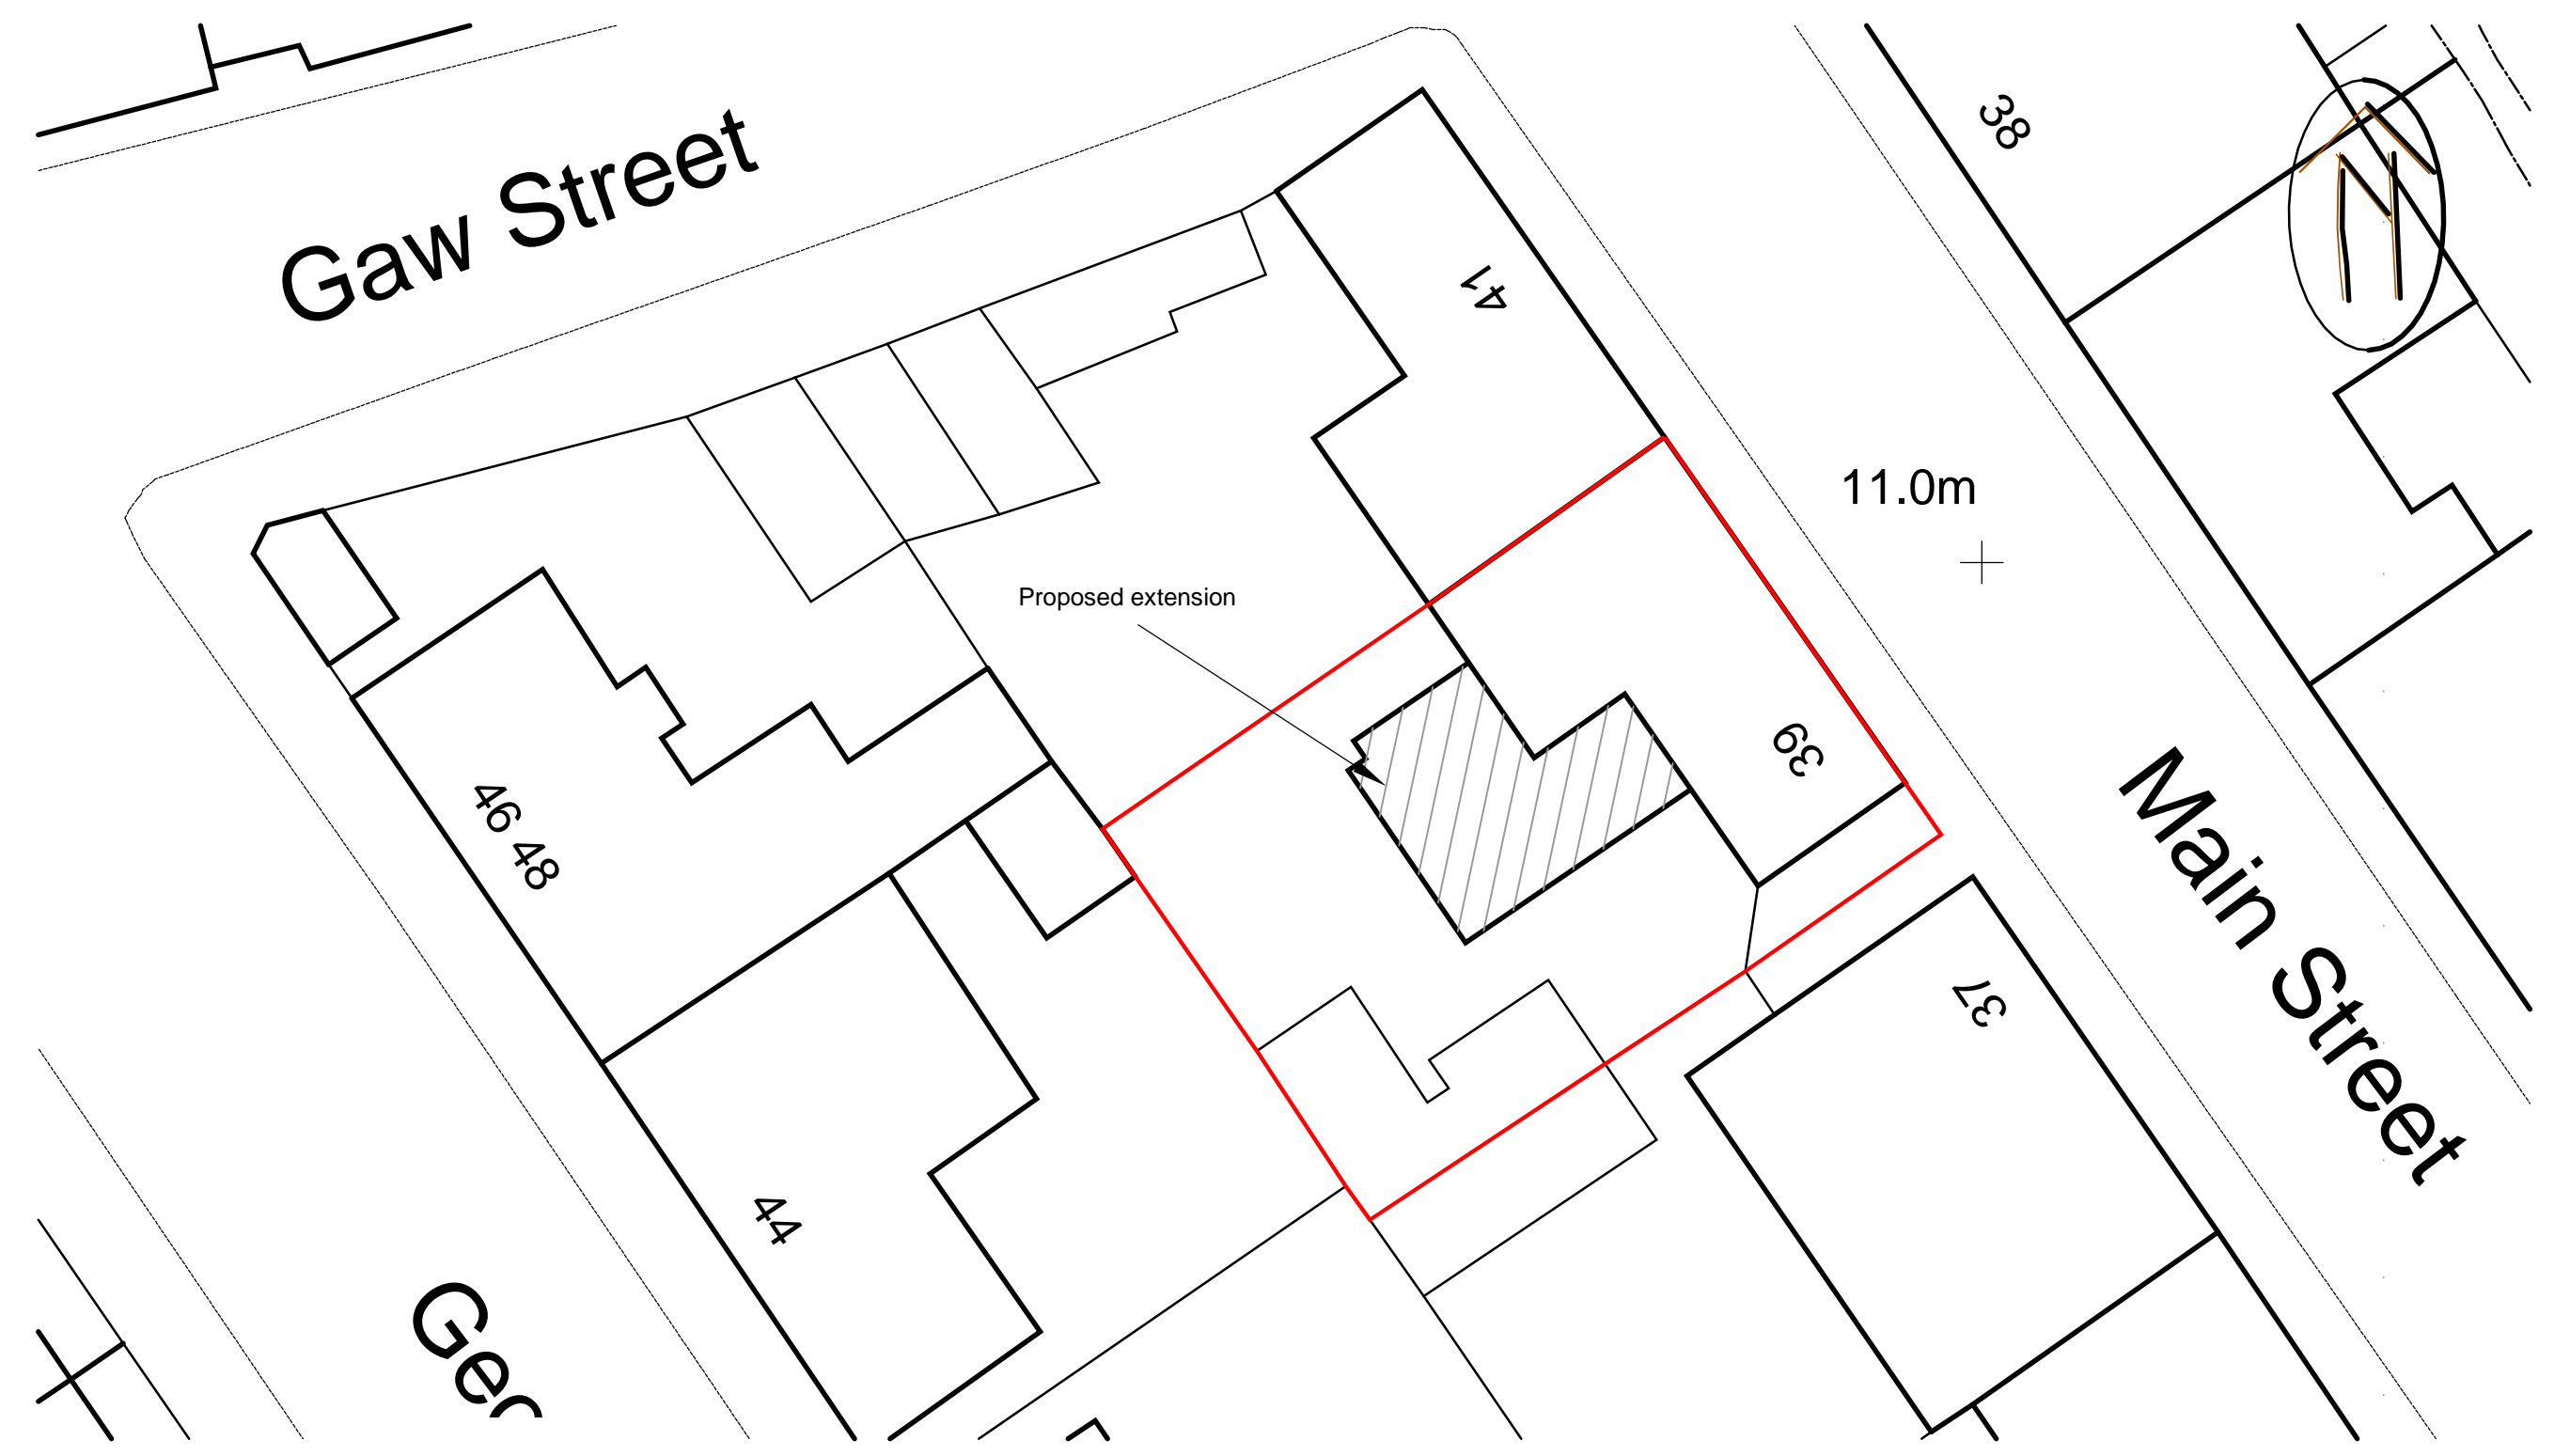
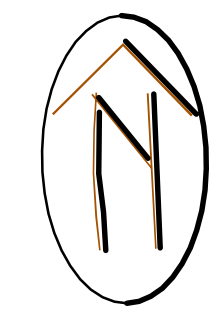




Location Plan : Scale 1 : 25 000

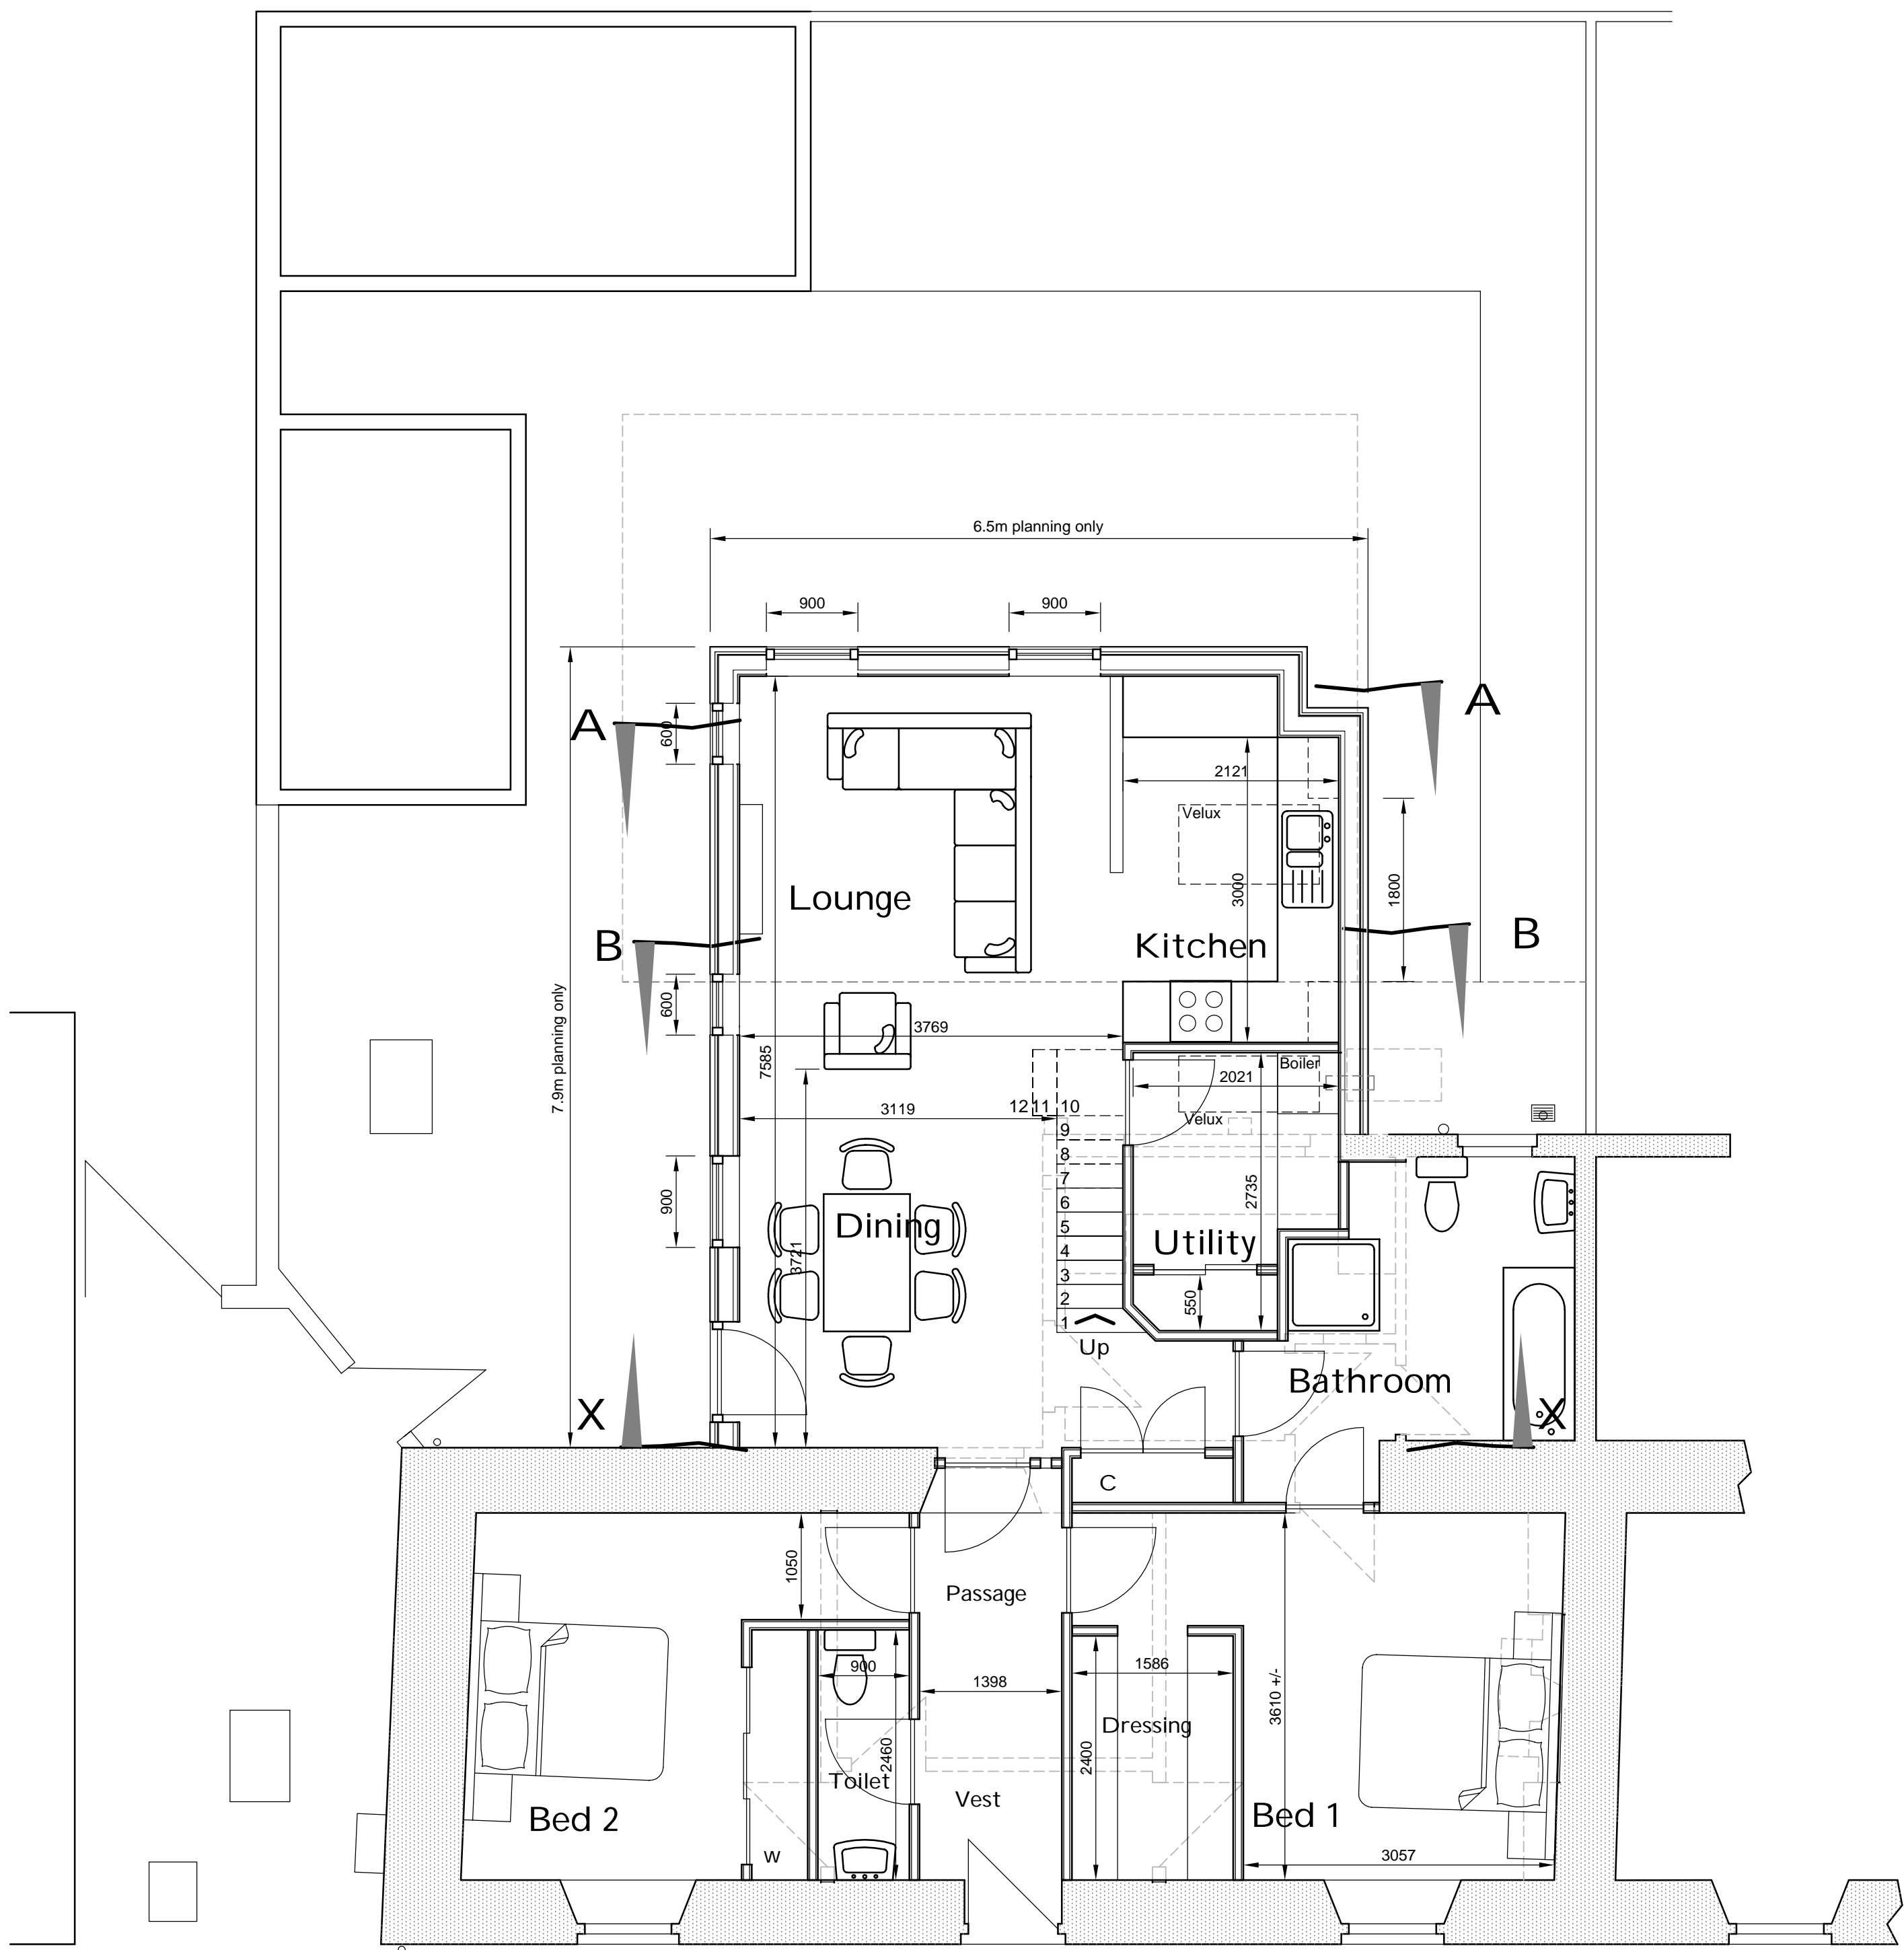

Block Plan : Scale 1 : 200

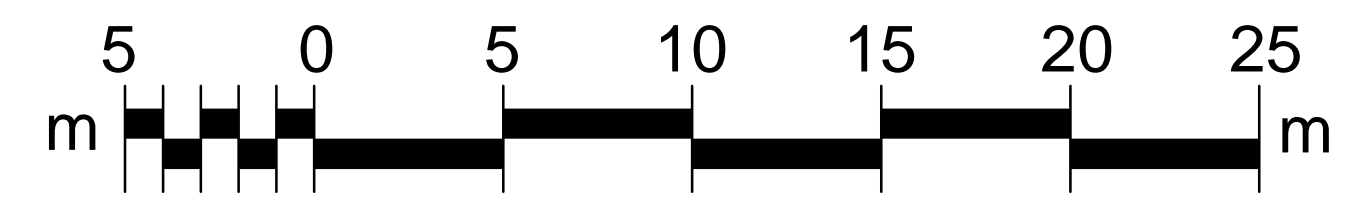

Ground Floor Plan Scale 1:50

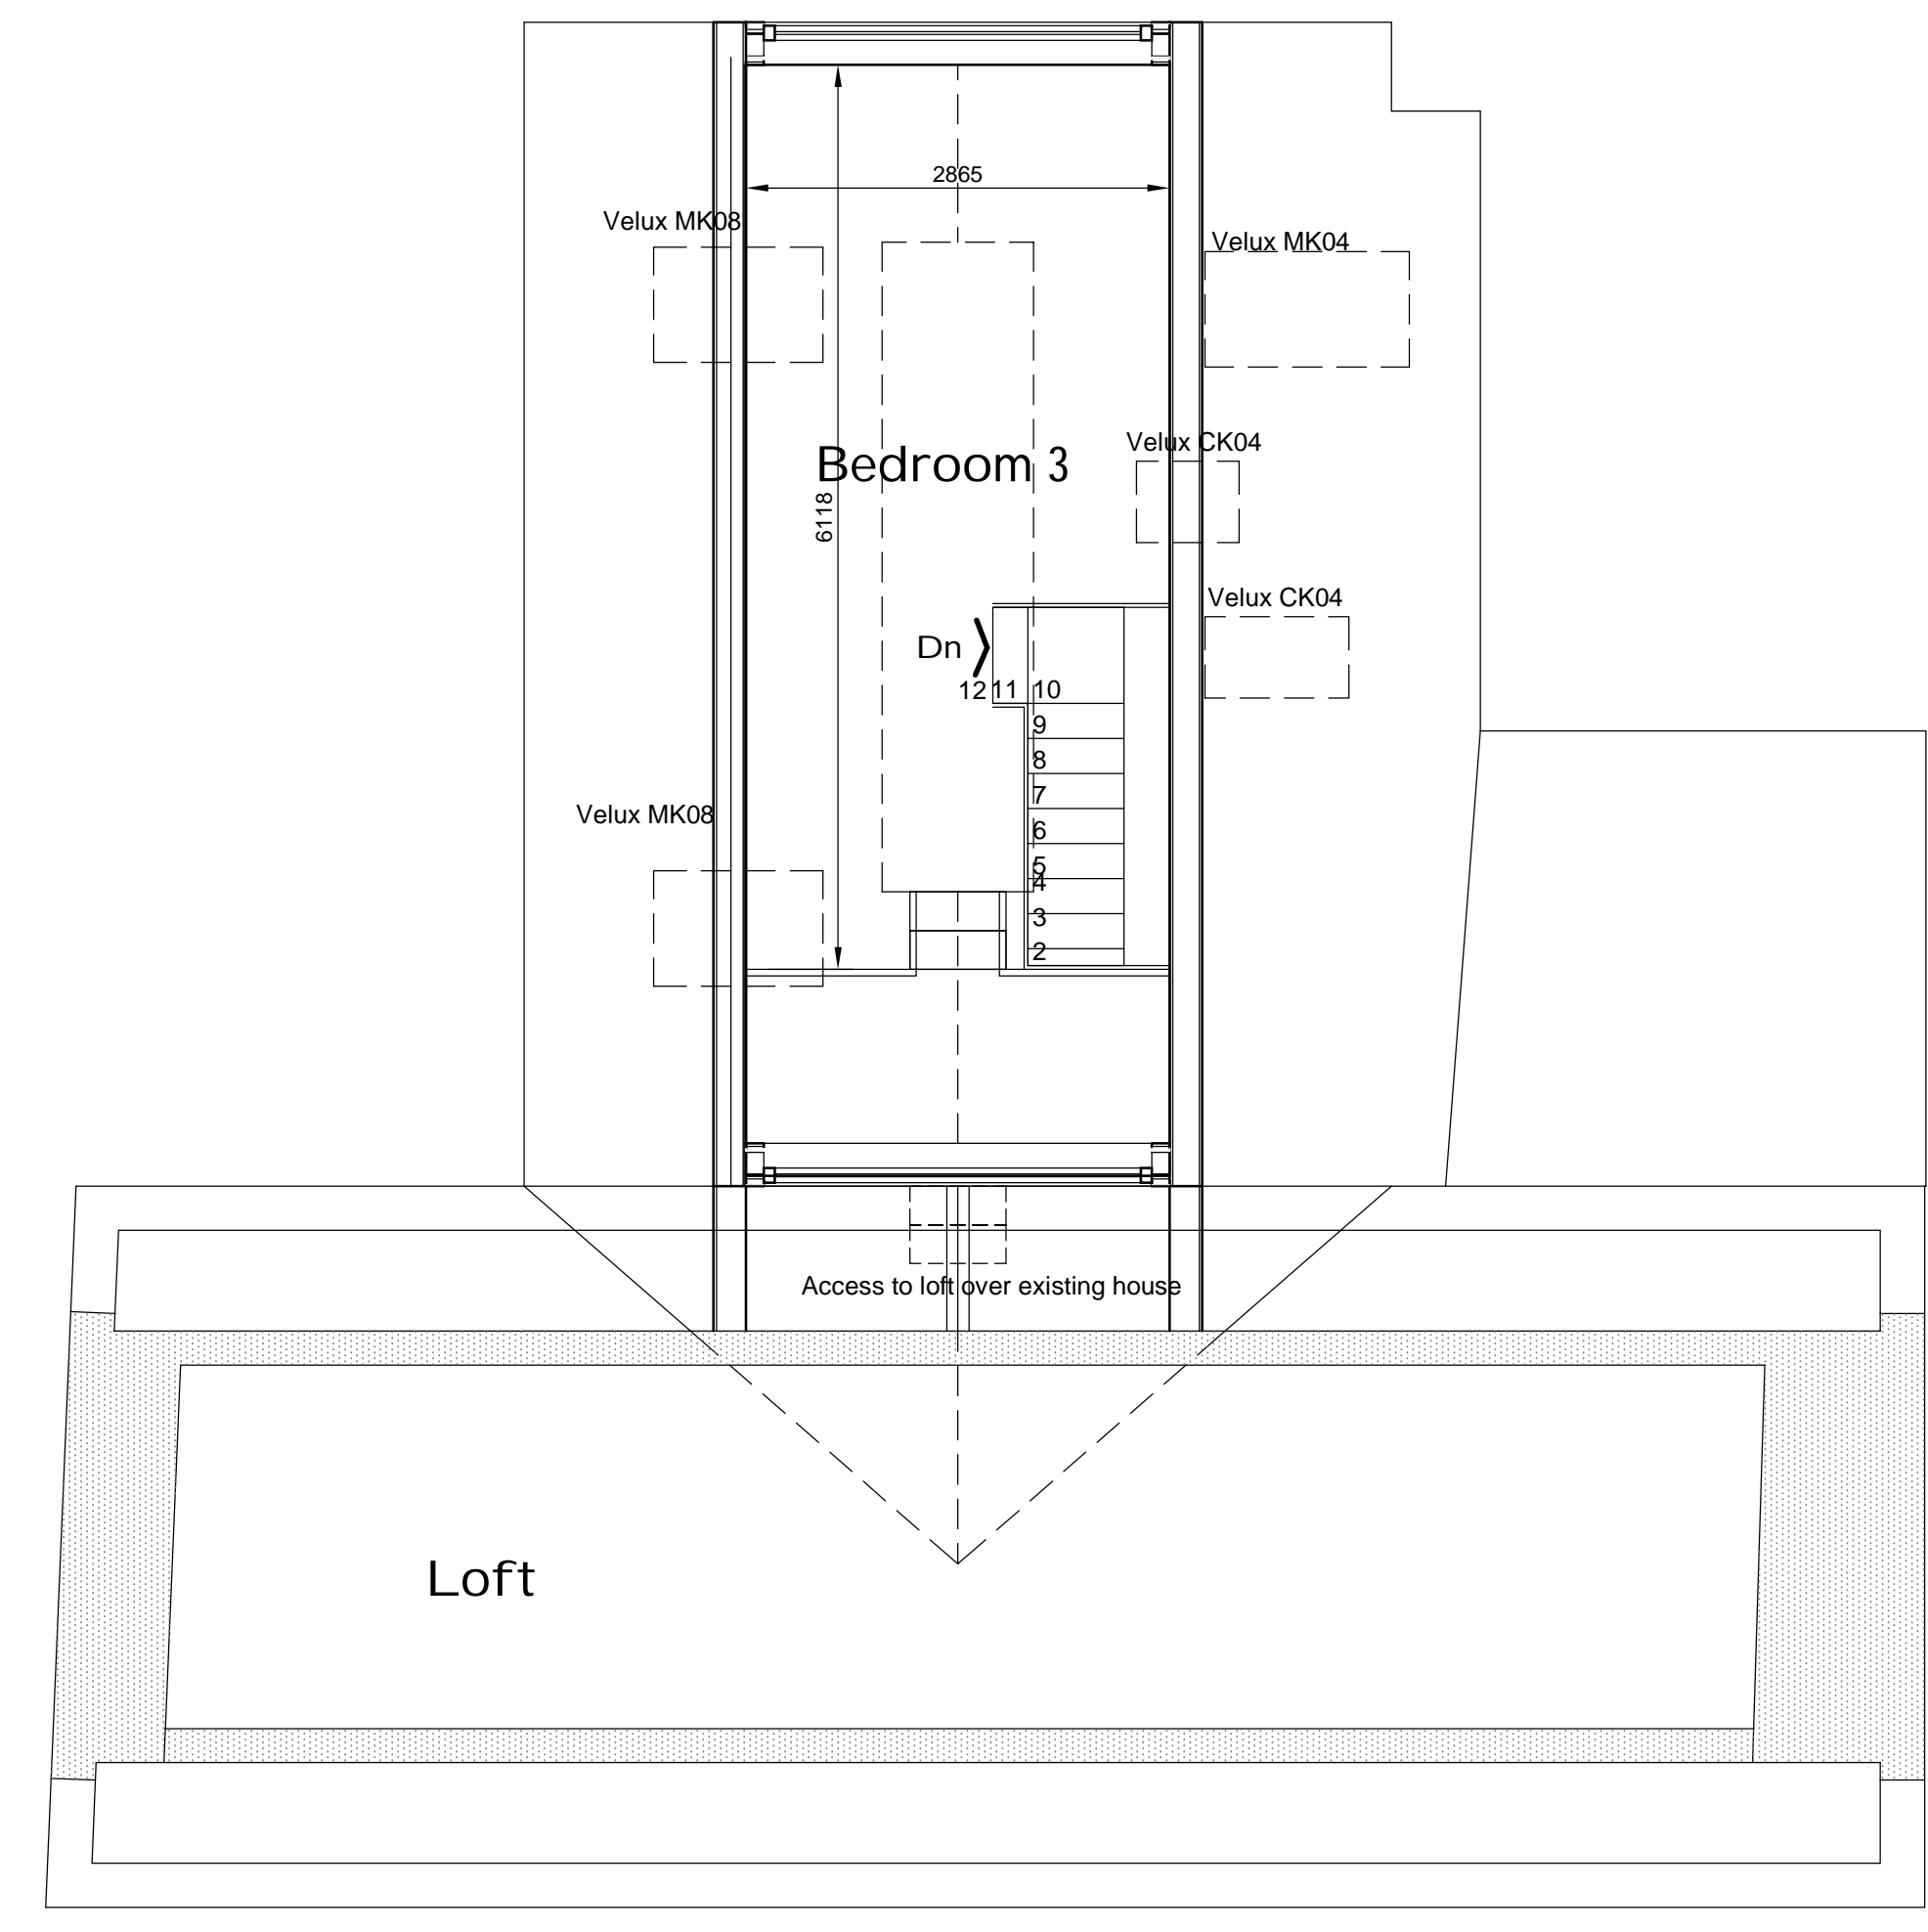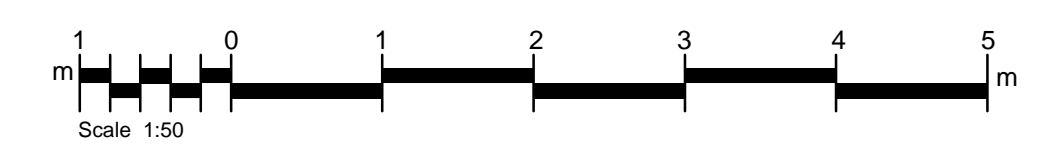

First Floor Plan Scale 1:50



39, Main Street, FRASERBURGH,
Aberdeenshire AB43 9RT

For L & B Work
Title
Floor plans & Site plans

Date Oct 23 Date No 23034 - P1

AP	No	Date	Description
1	011/23		Updated for Householder application