




REAR ELEVATION

 


FRONT ELEVATION

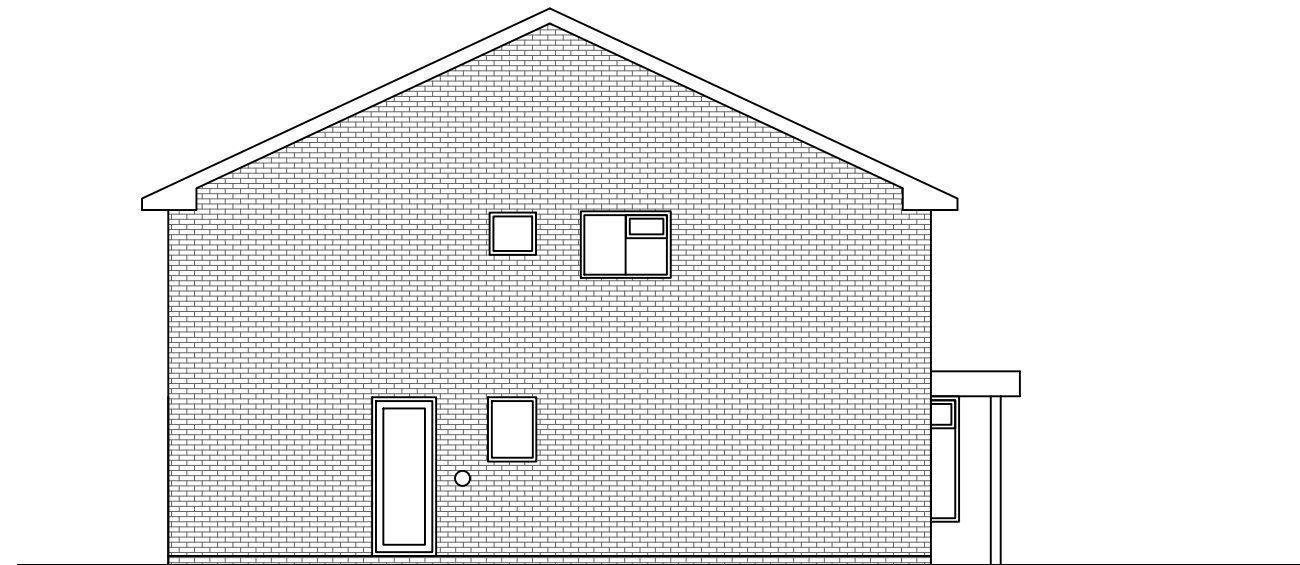



SIDE ELEVATION

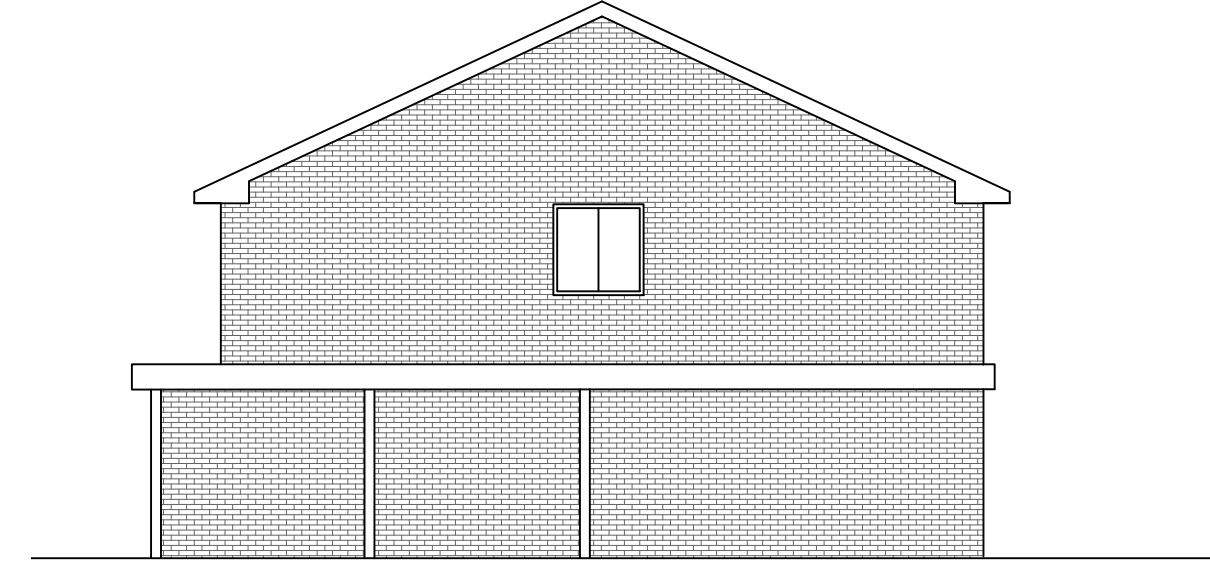

SIDE ELEVATION

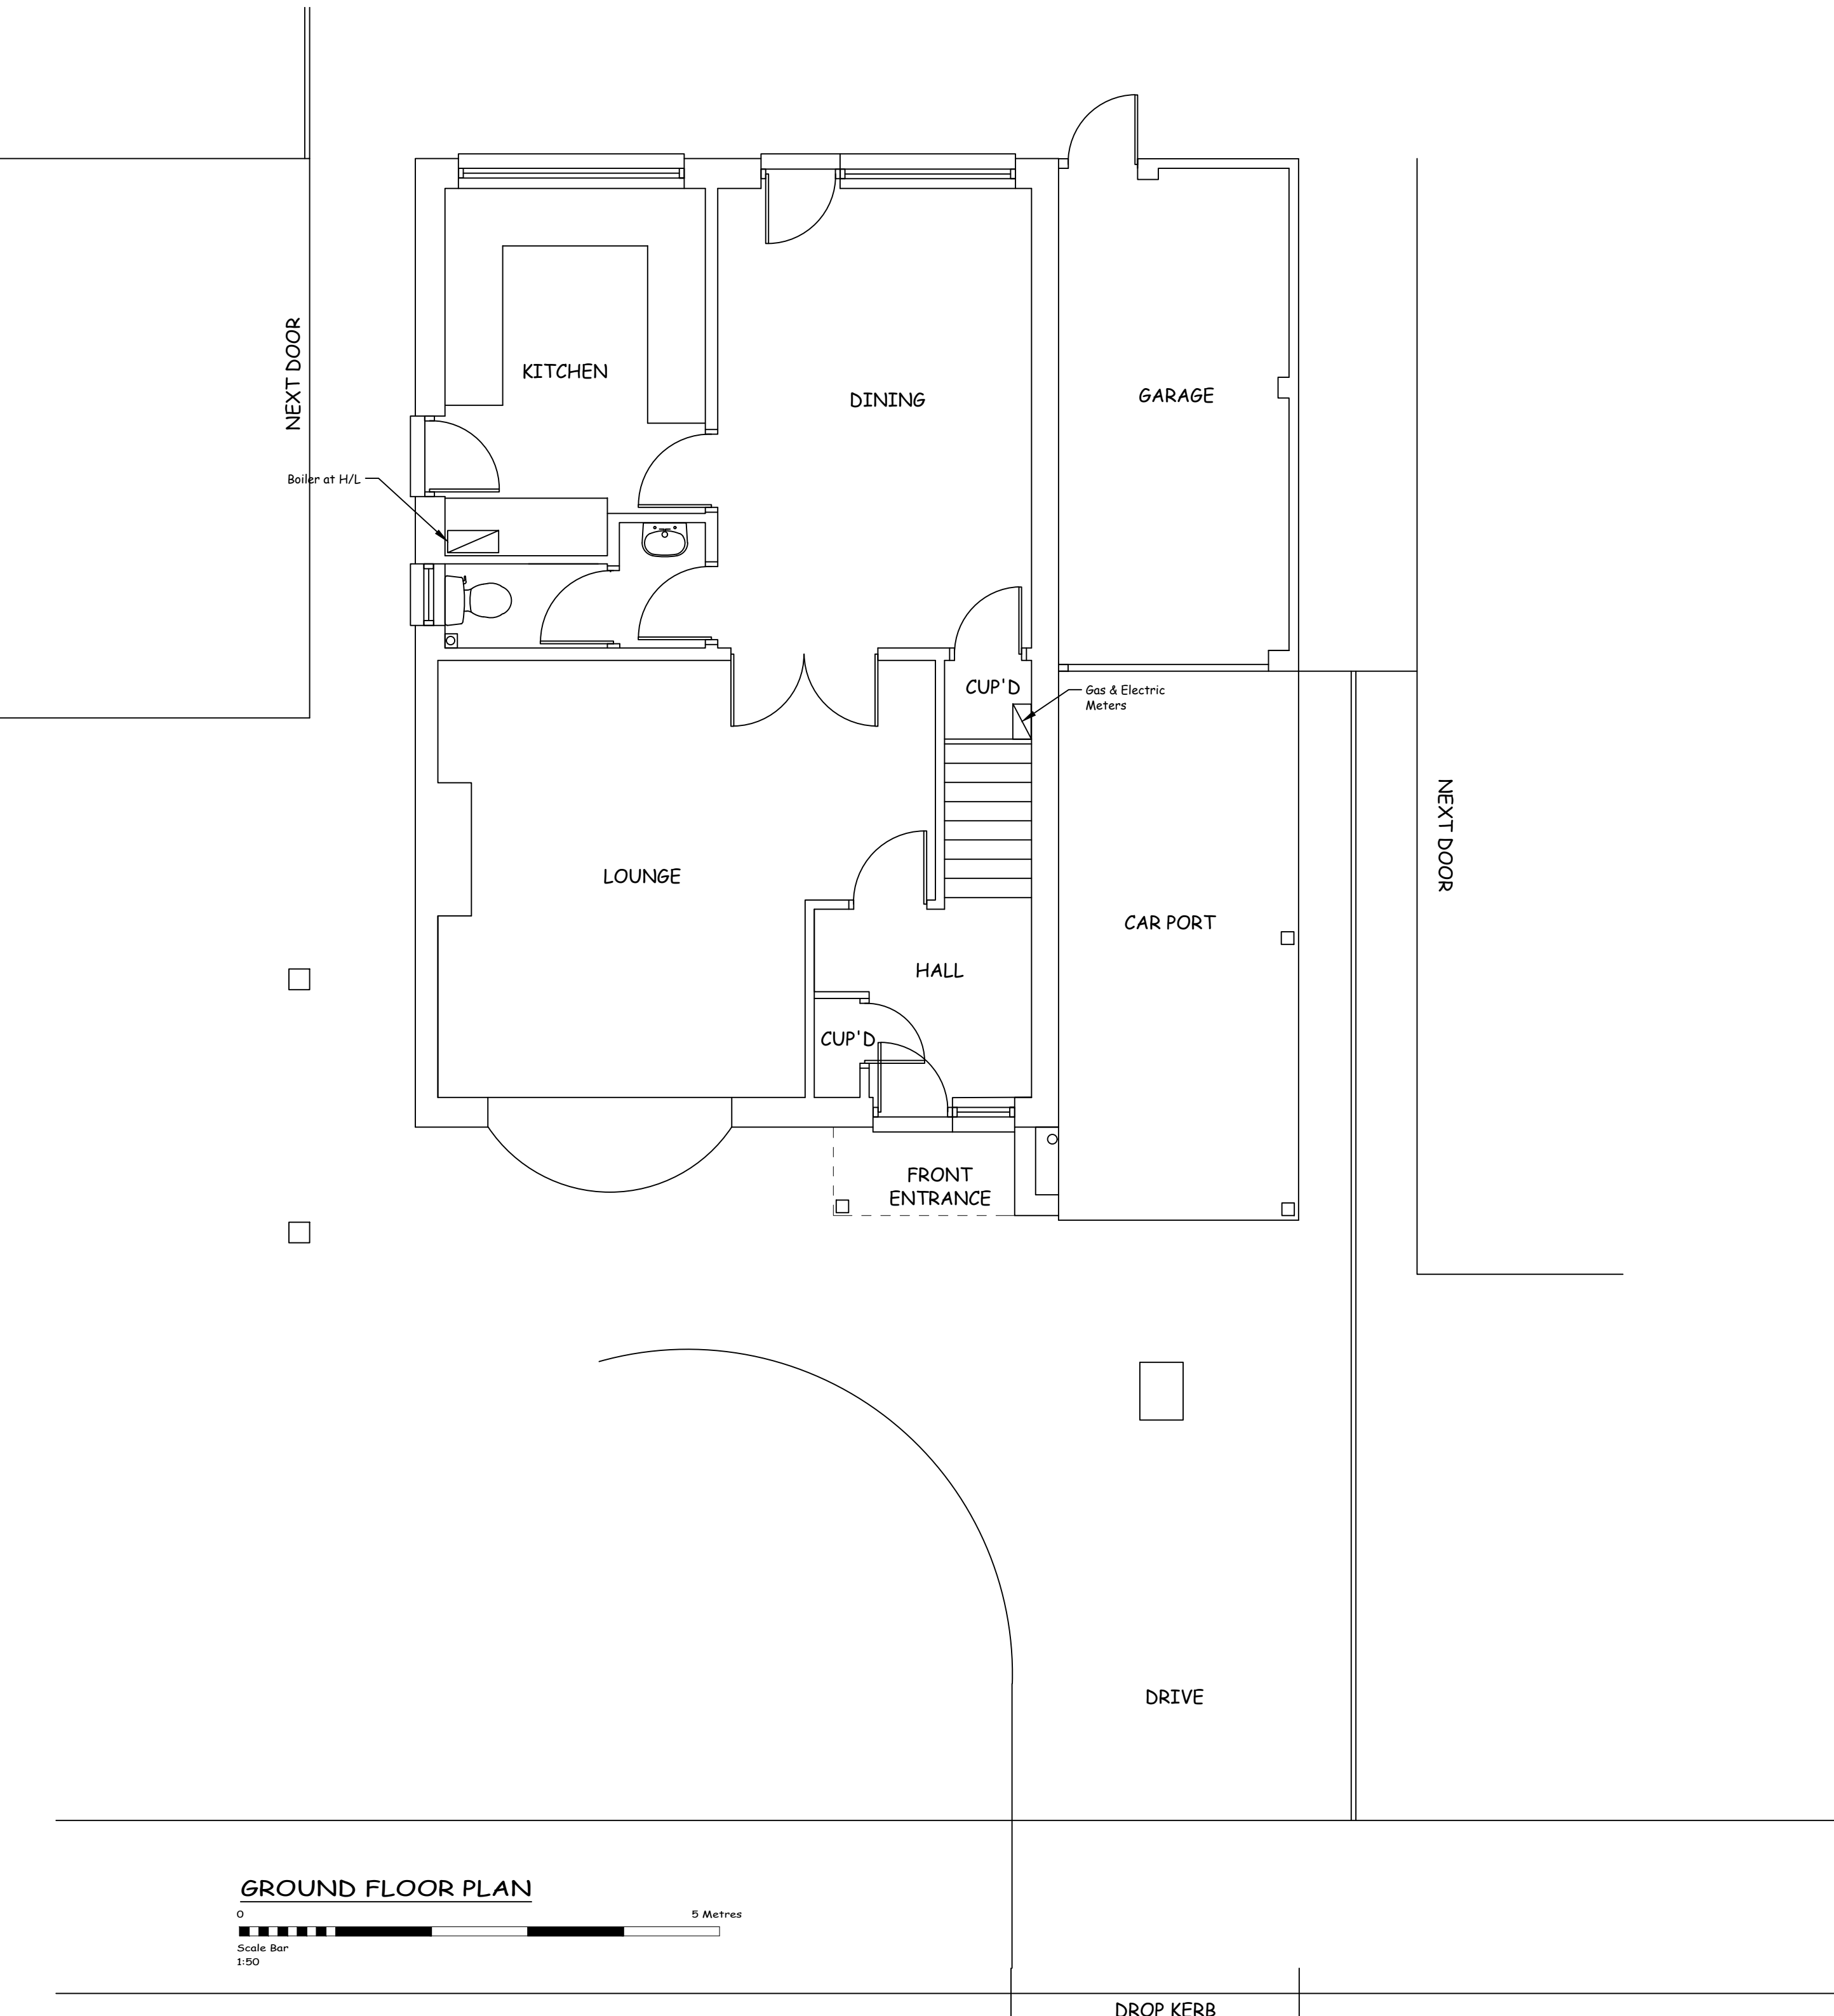

GROUND FLOOR PLAN

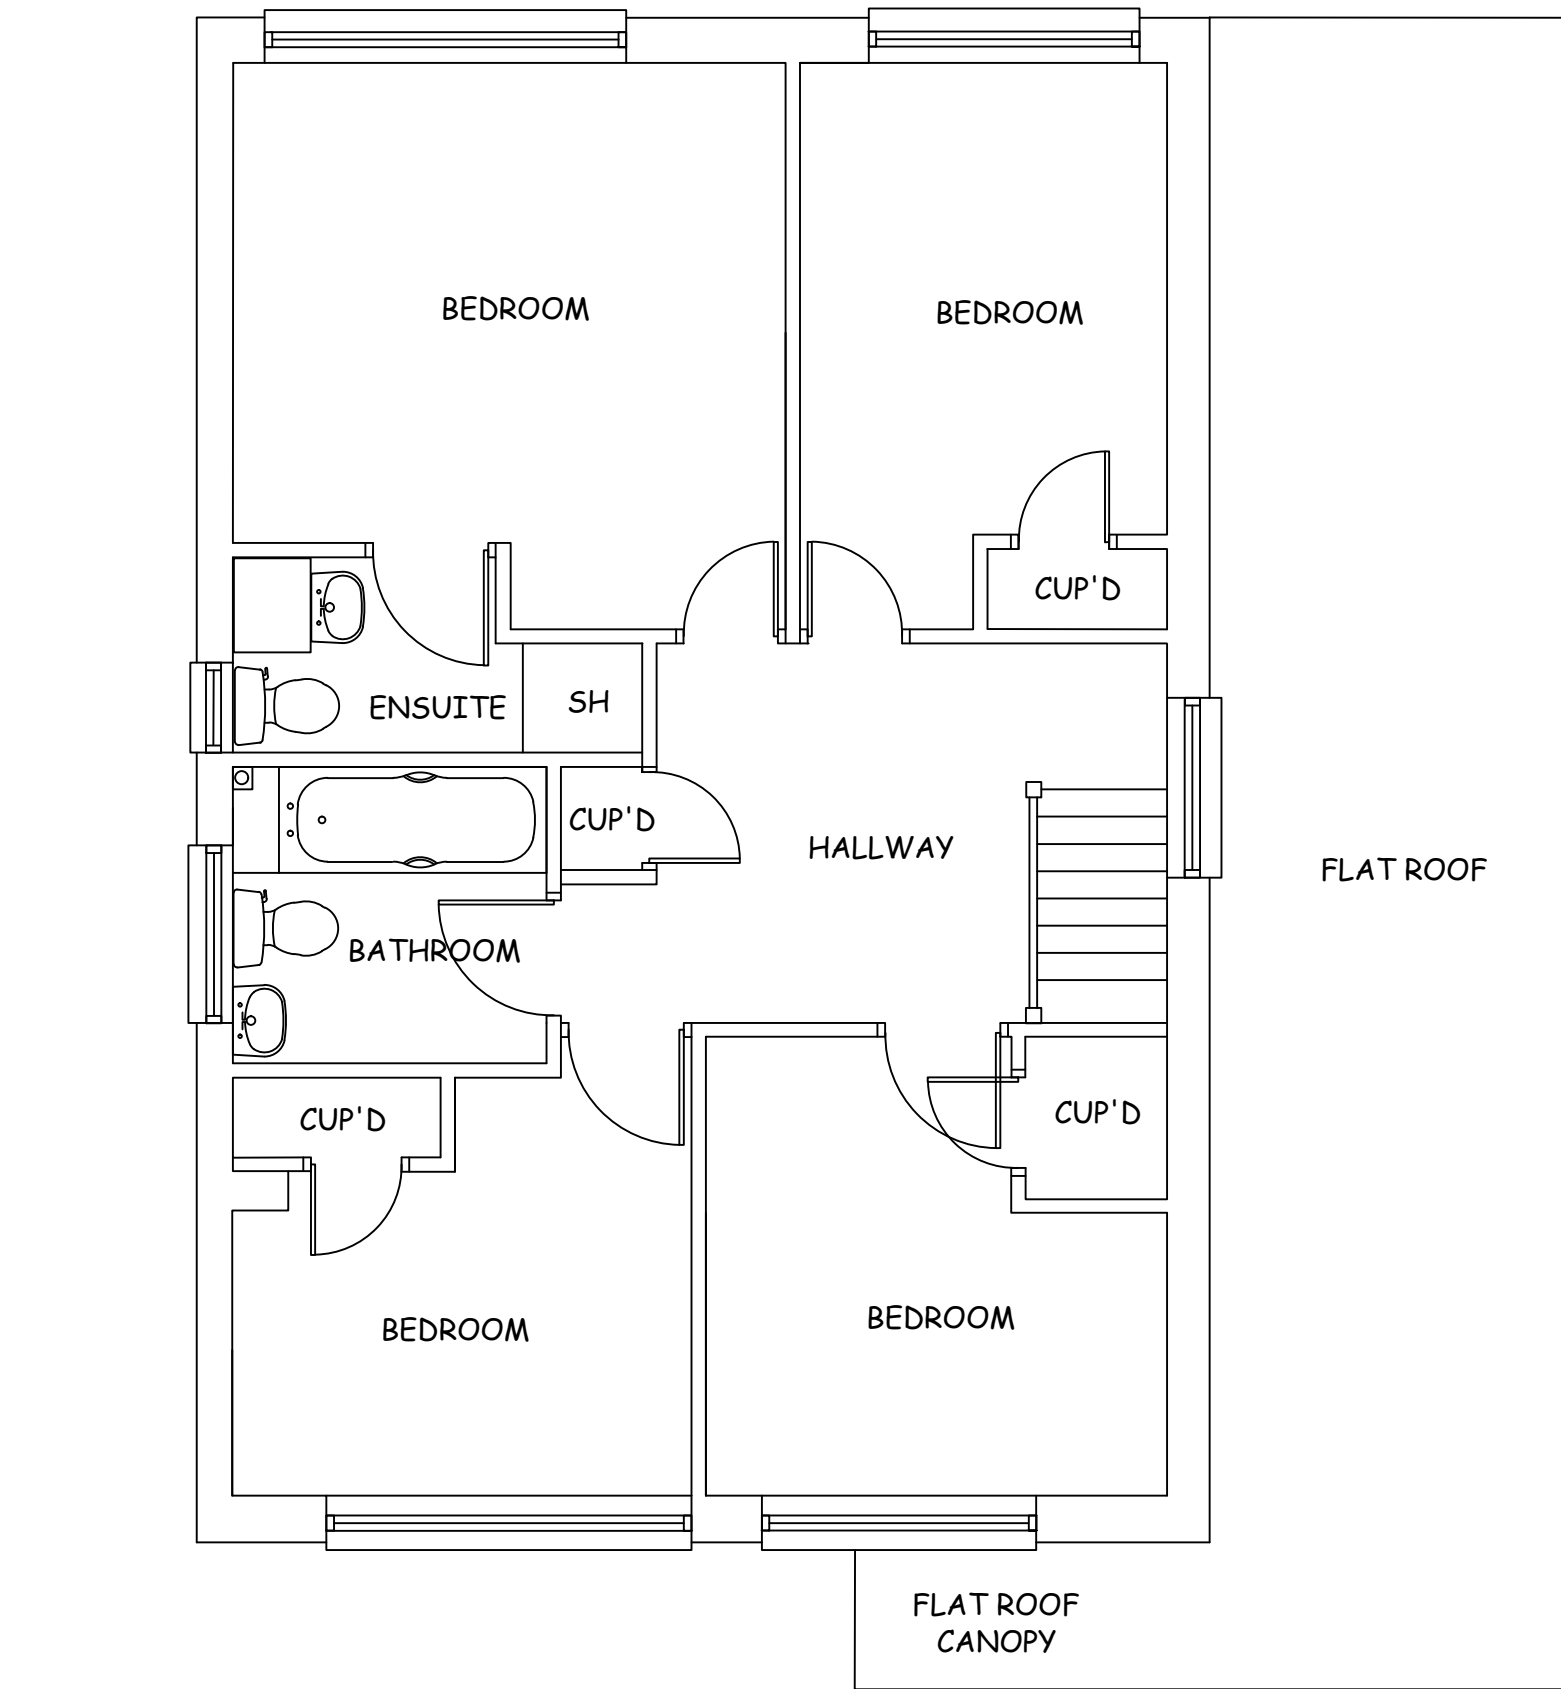 

FIRST FLOOR PLAN

THIS DRAWING IS COPYRIGHT OF THE ARCHITECTURAL CONSULTANT ©

PROJECT:
 PROPOSED GROUND & FIRST FLOOR
 EXTENSIONS & ALTERATIONS
 10 JUNIPER CLOSE
 BILLERICAY

TITLE:
 PLANS & ELEVATIONS AS EXISTING

D.J.W
 ARCHITECTURAL DESIGNS

Oakwood House,
 22 Holloway Road,
 Maldon, Essex
 CM8 4SG

Tel: 01621 840 851
 Email: djwalkerdesigns@hotmail.com

SCALE: 1:50 & 1:100 @ A1 DATE: JUL 2023

DRAWING: 2383/1 REV: