



NOTES:
All dimensions must be checked on site and not scaled from this drawing

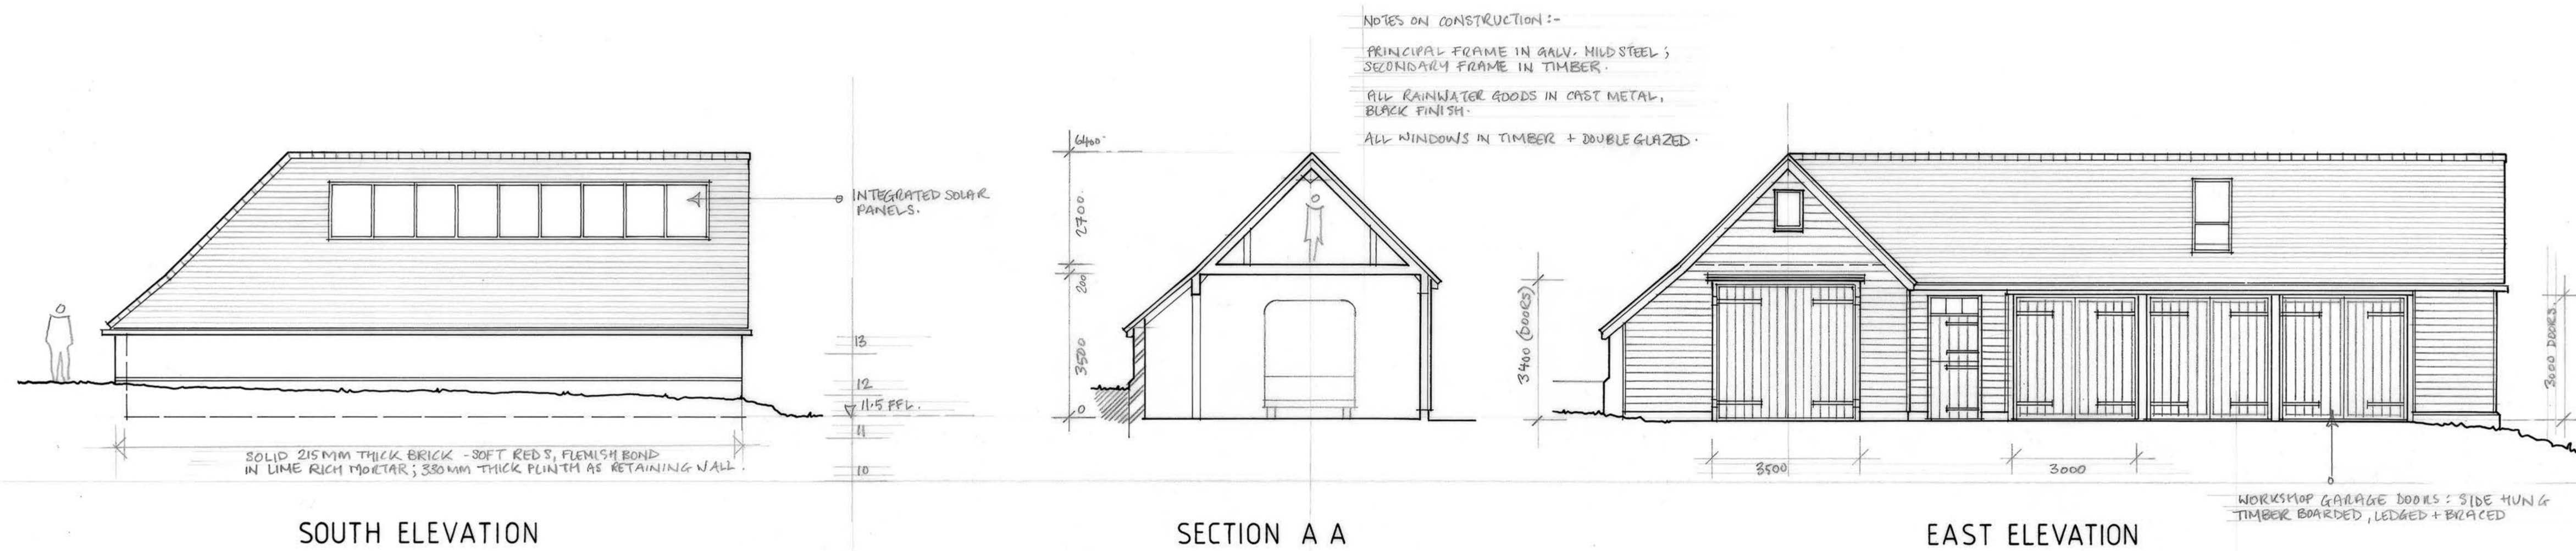

SOUTH ELEVATION

SECTION A A


EAST ELEVATION

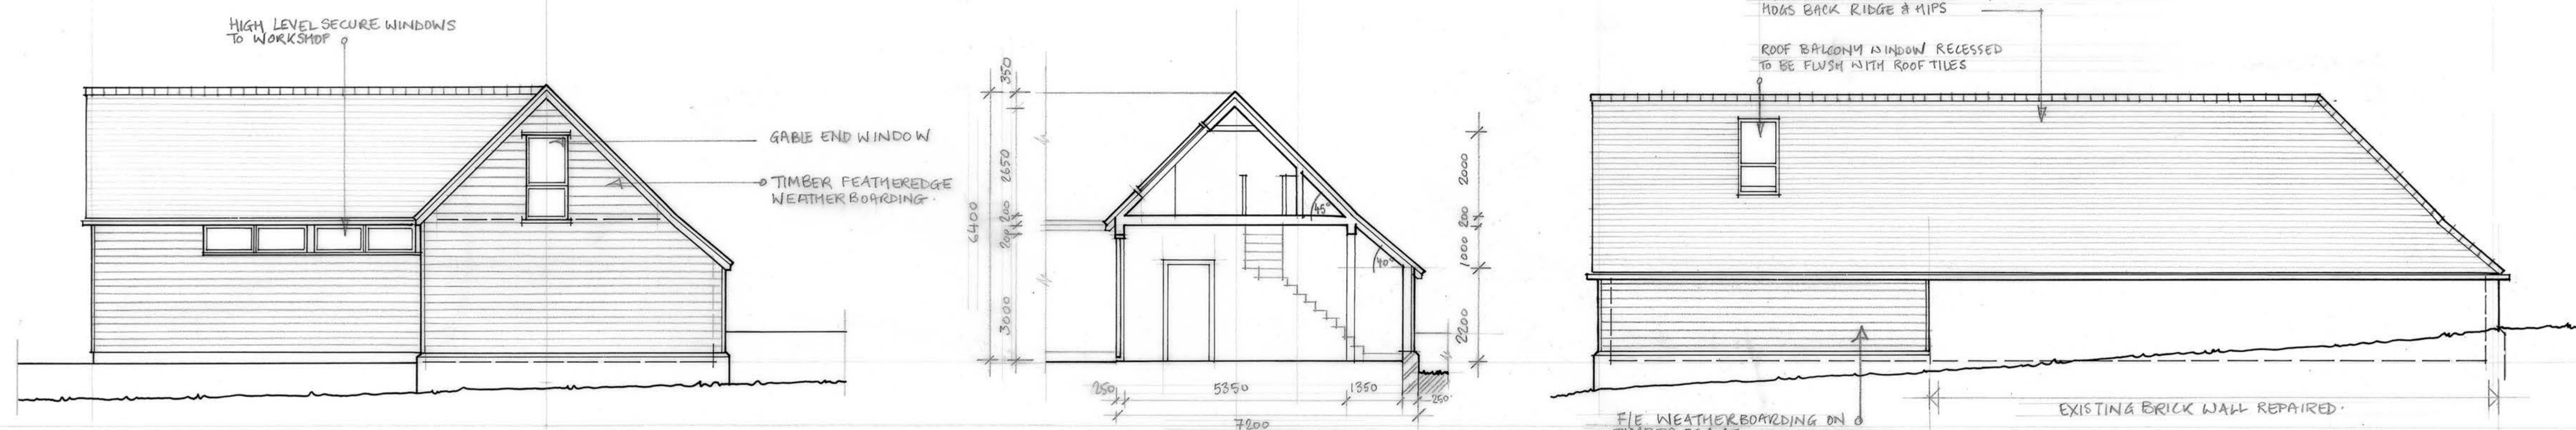

NORTH ELEVATION

SECTION B B

WEST ELEVATION

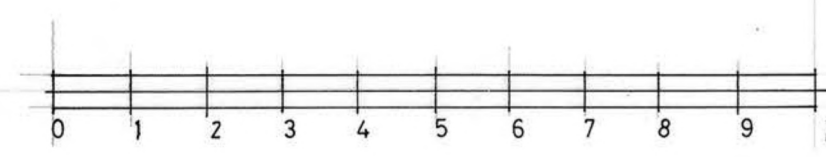

REV B OCTOBER 2023 RE-DRAWN

© Copyright
Hilary Brightman
Conservation Architect
Dip Arch RIBA MA Architectural Building Conservation IHBC

Lawling Hall
Steeple Road
Latchingdon
Essex
CM3 6LA

Client
Peter Brown

Job Title
Hill House
Flag Hill
GREAT BENTLEY

Drawing Title
Phase 3
PROPOSED New Garages
Elevations and Sections

Scale
1:100 AT A1

Date
OCTOBER 2023

Drawn By
HJB

Drg. No.
09/03/45

Rev.
B