




Site Plan as existing, 1:500

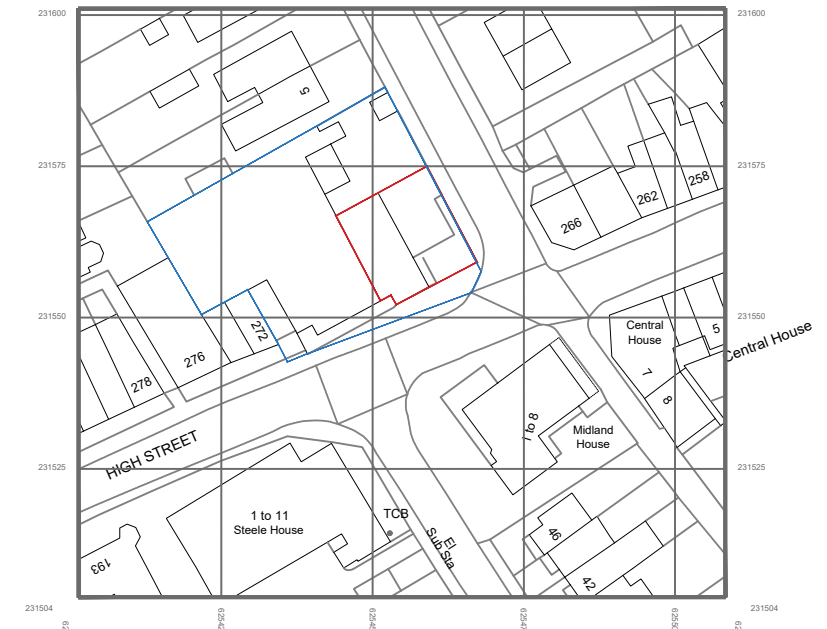


Location Plan as existing, 1:1250

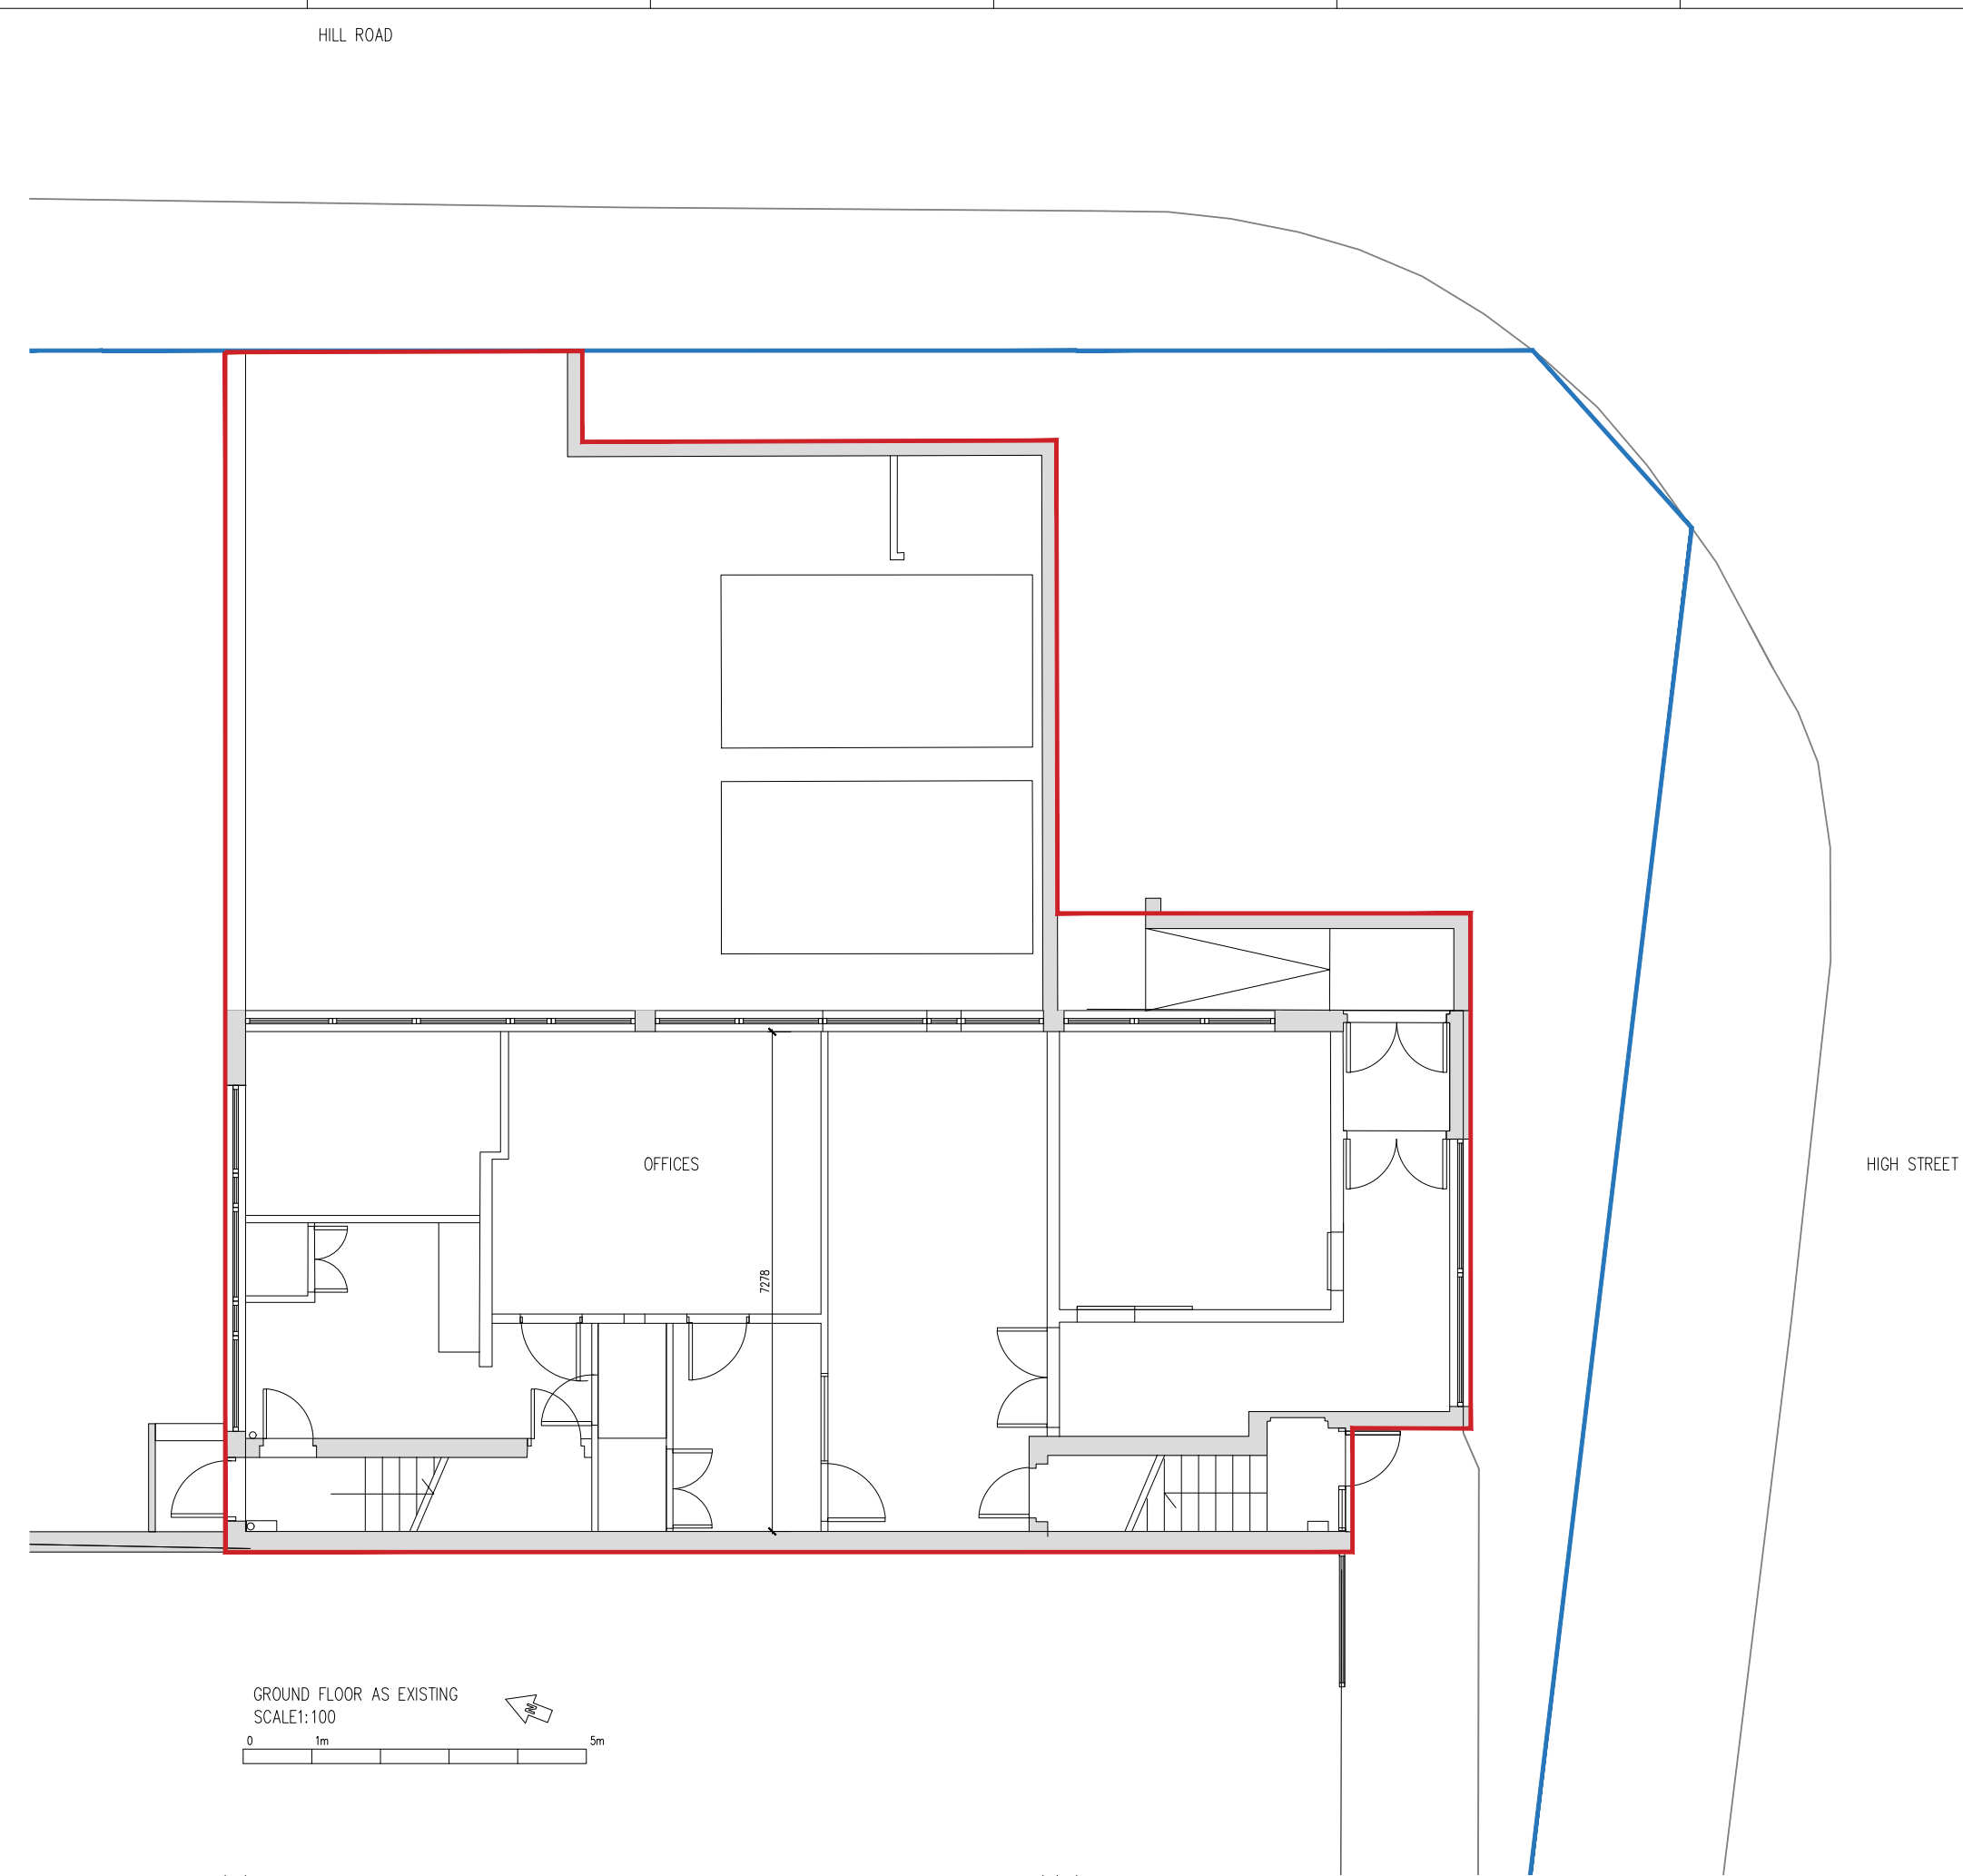

GROUND FLOOR AS EXISTING SCALE:1:100

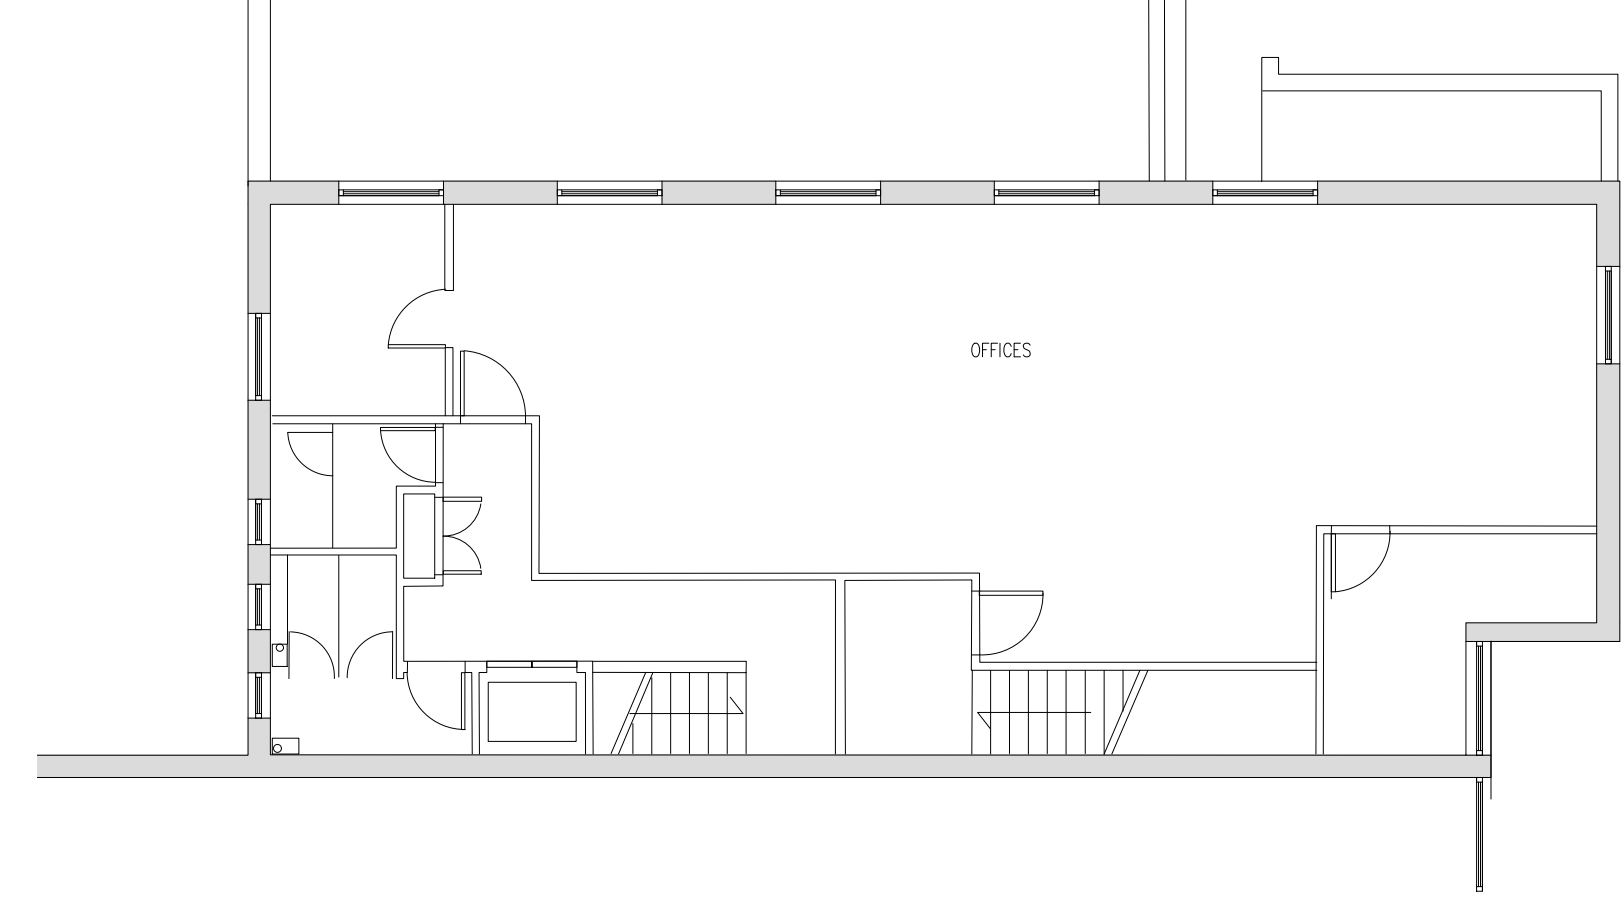


FIRST FLOOR AS EXISTING

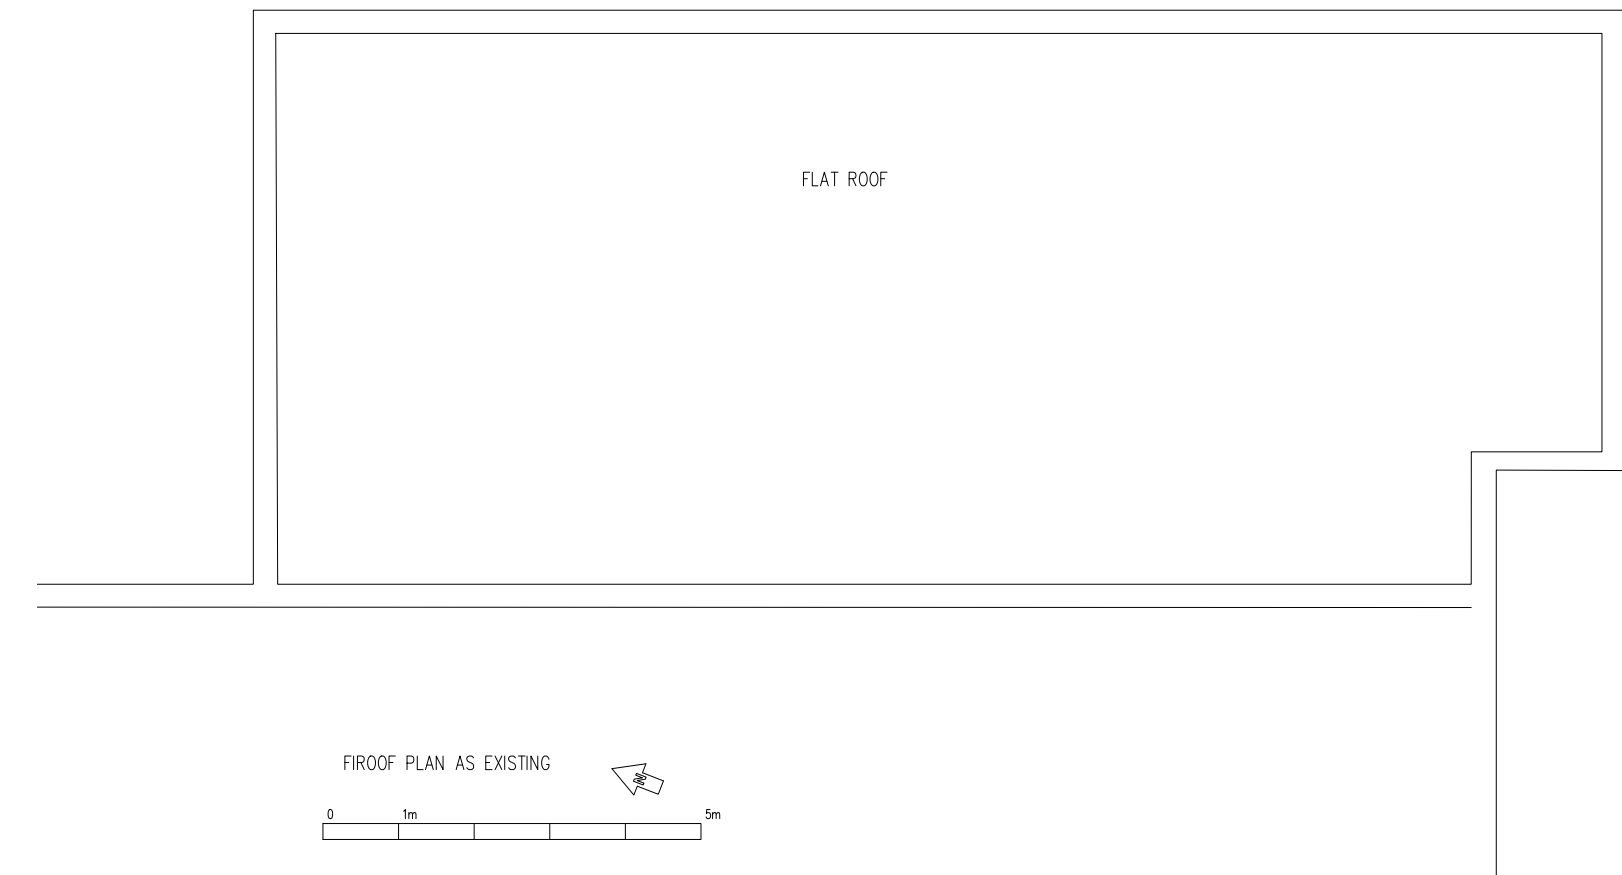


FIRST FLOOR PLAN AS EXISTING



EXISTING SOUTH ELEVATION SCALE:1:100

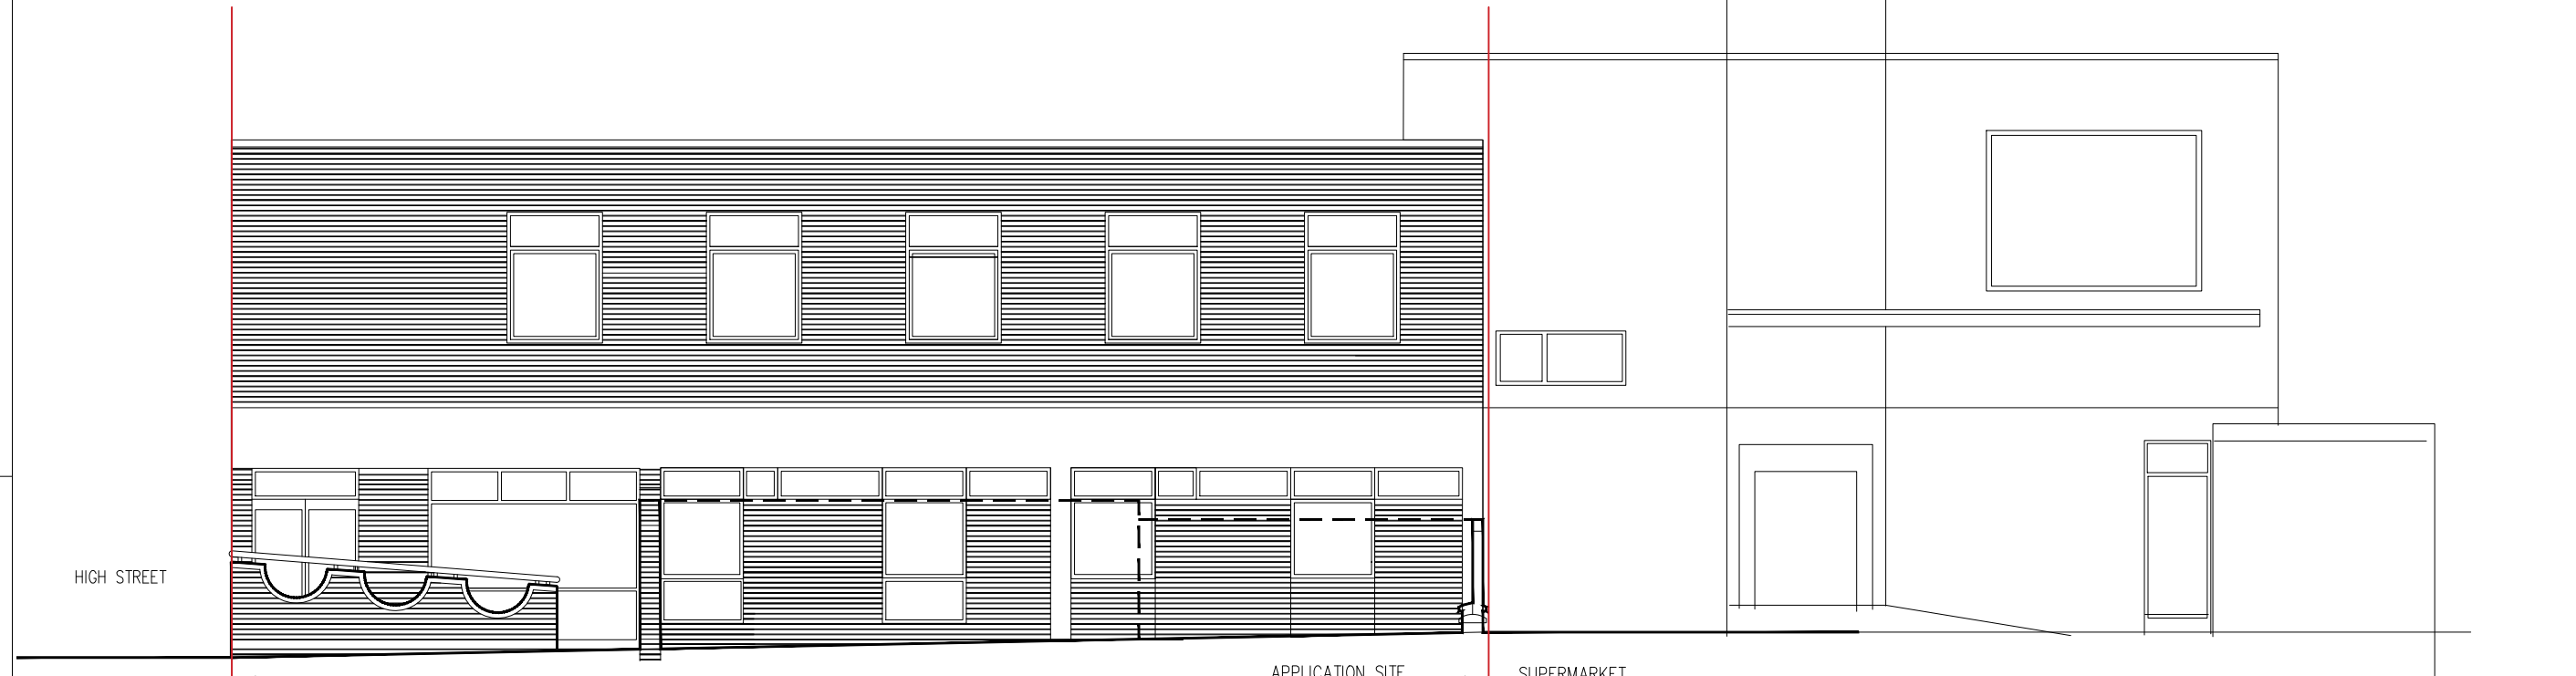

EXISTING EAST ELEVATION

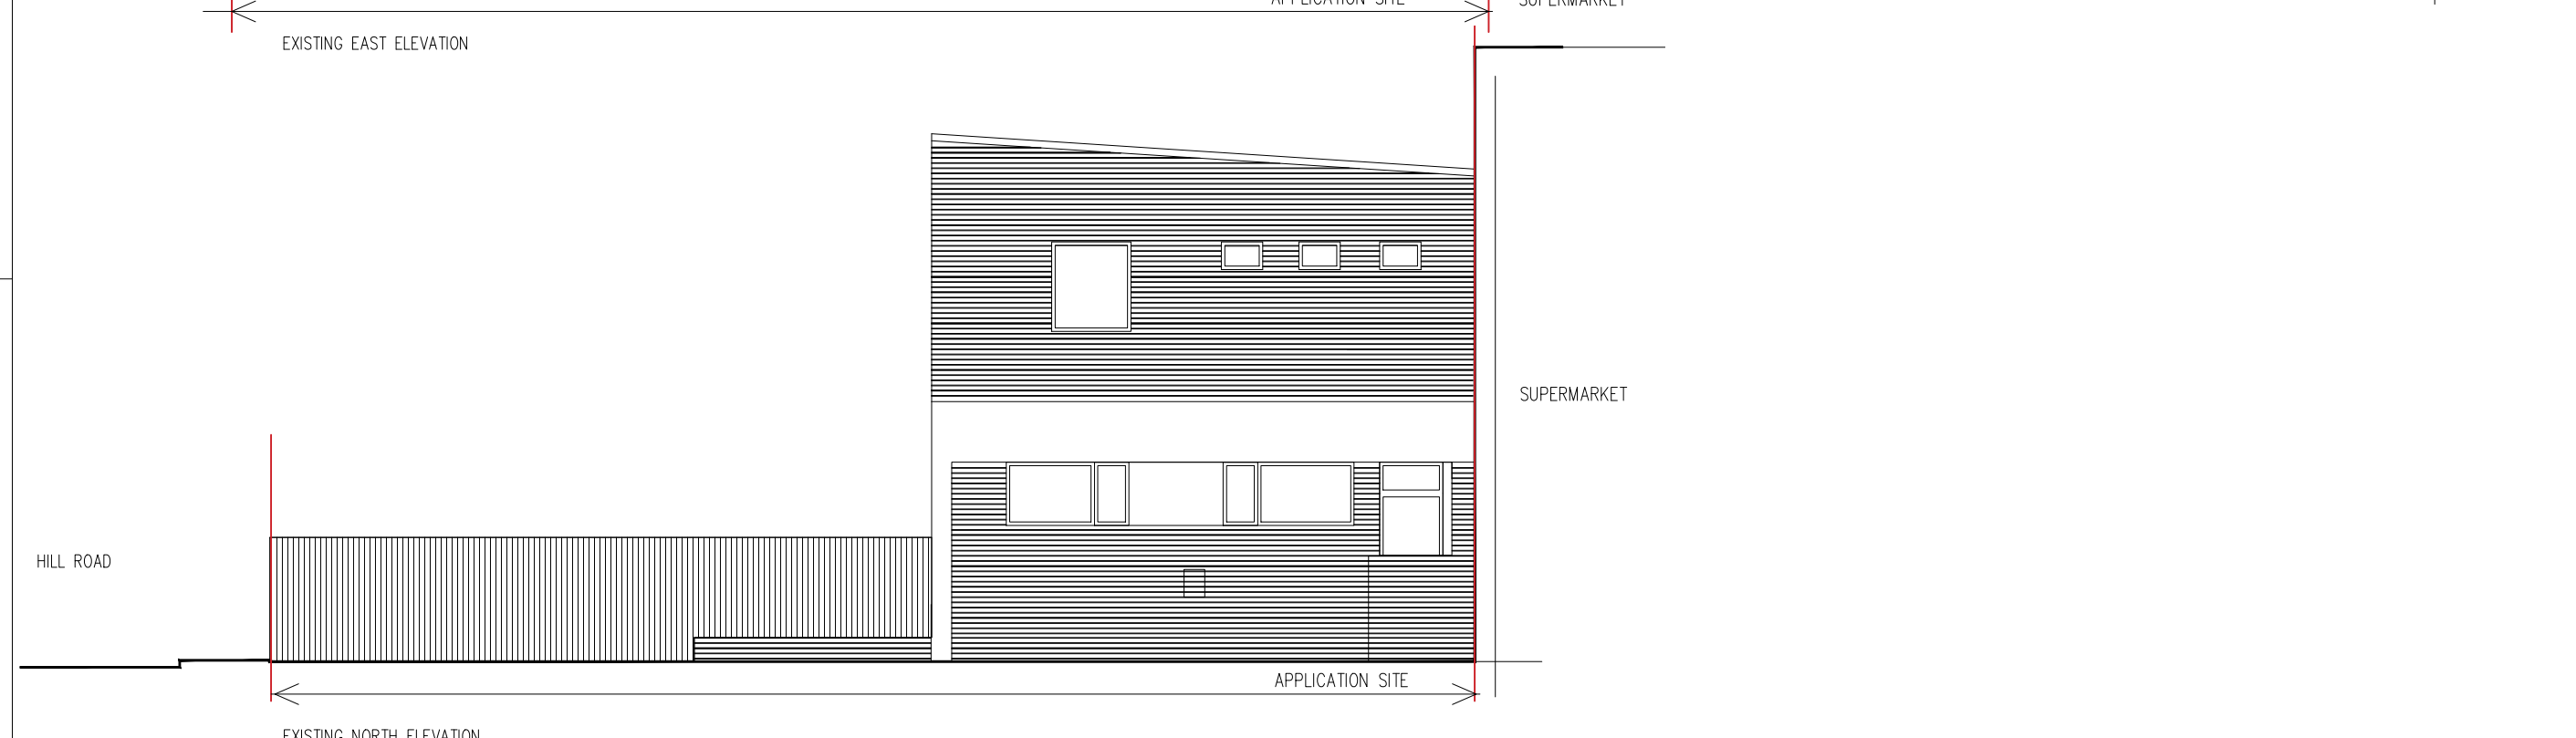

EXISTING NORTH ELEVATION

The Copyright of this drawing belongs to Majcher Architect and shall not be used or reproduced in any form without its express permission. The moral right of the author is hereby asserted.
Do not scale from this drawing - Work to figured dimensions only. All dimensions to be checked on site prior to the execution of any work.
For the avoidance of doubt all dimensions are measured to wall structure and not the finishes unless otherwise stated.
Where any discrepancy is found to exist within or between drawings and/or documents it should be reported to the architect immediately.
Majcher Architect shall not be liable for any use of drawings and documents for any purpose other than for which the same were prepared by or on behalf of Majcher Architect.
Please send corrections and error reports to: monika@majcher-architect.com

Notes

Revision	Author & Description	Date
-	ISSUE FOR COMMENTS	xx/04/23

MAJCHER ARCHITECT

Client
Jacob Gross

Project
268 High Street,
Dovercourt CO12 3PD

Title
Site and Location Plan
Record of Existing

Drawing:	42-04-23 P01	By:	MM
Date:	xx/04/2023	Check:	MM
Scale:	1:1250,500,100 @ A1		