




Front Elevation

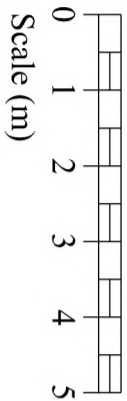


Scale (m)

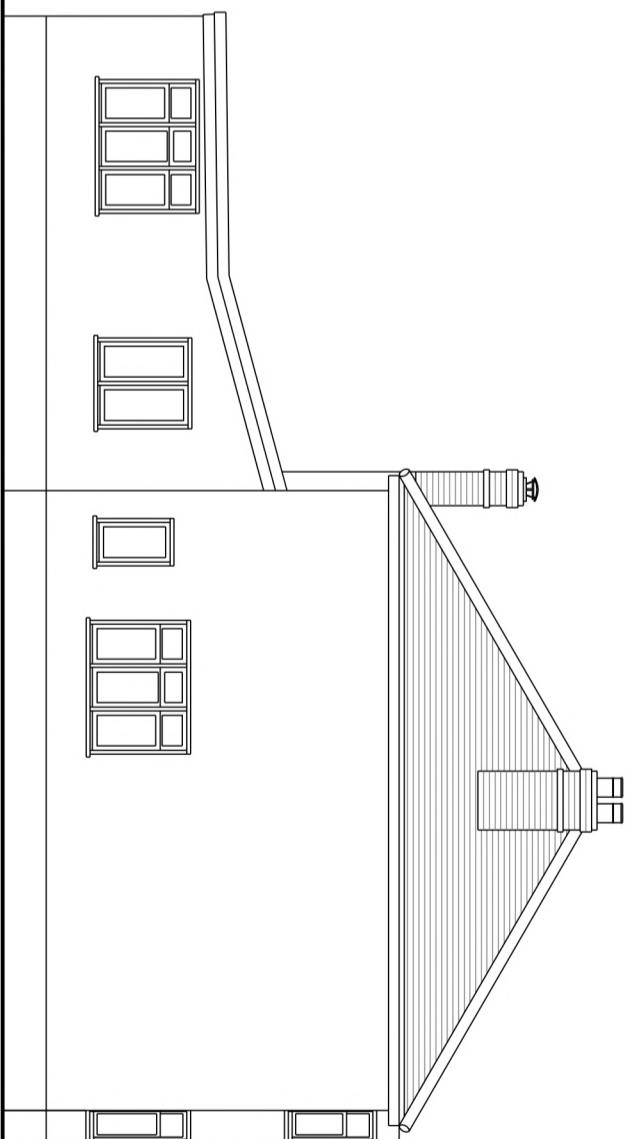

Side Elevation

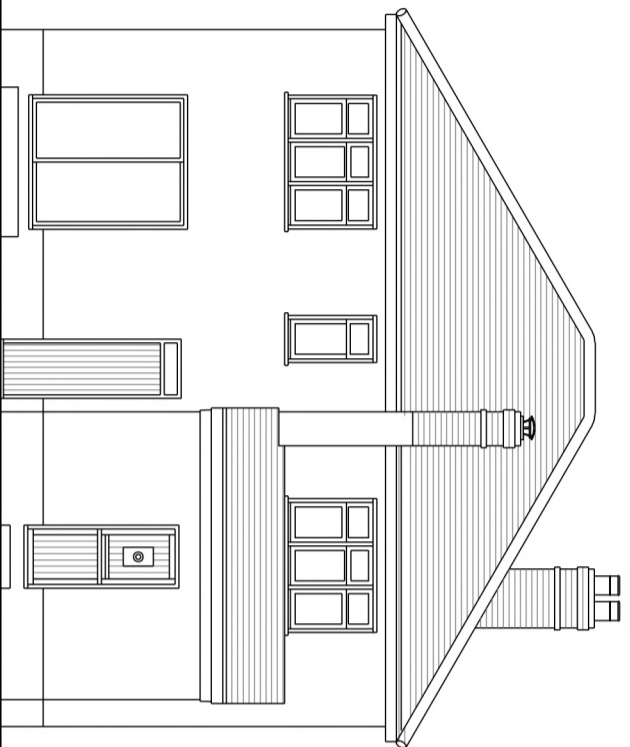

Rear Elevation

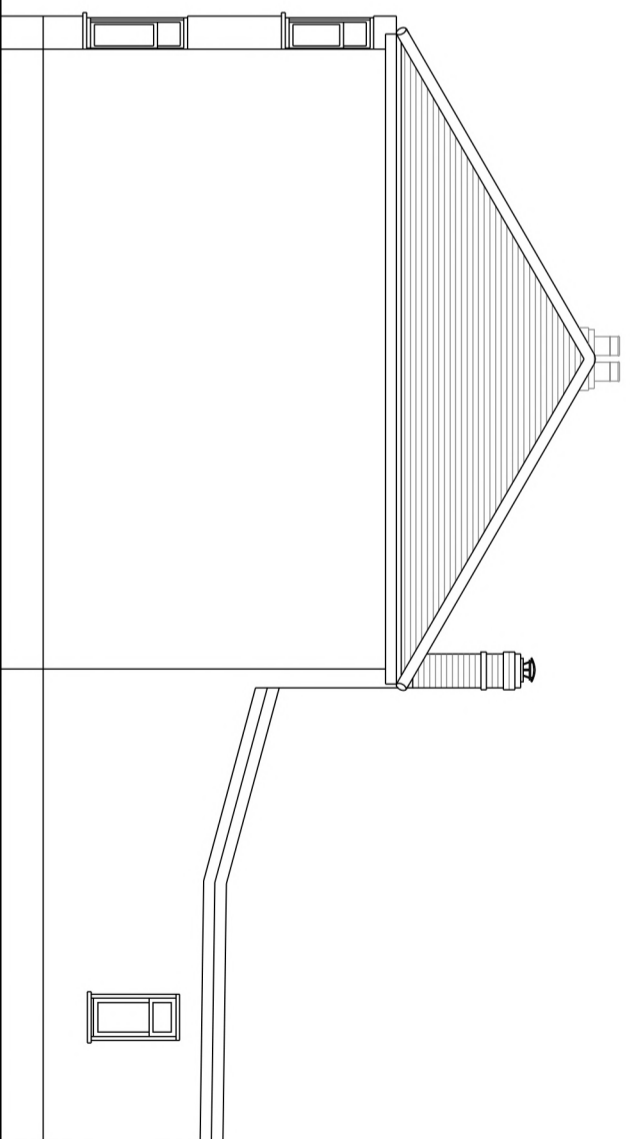

Side Elevation

Revisions

MARK PERKINS

Bsc. (Hons.) Dip. Arch. (Hons.) RIBA

Partnership

CHARITABLE
 ARCHITECTS
 HAMILTON HOUSE
 LANGENHOE PARK
 LANGENHOE
 COLCHESTER
 ESSEX CO5 7JF
 TELEPHONE & FAX

PROJECT: PROPOSED REAR EXTENSION

WOODVIEW, CLACTON ROAD, WEELEY HEATH,
 CLACTON-ON-SEA, CO16 9ED

CLIENT: MR W. CHAPMAN

TITLE: EXISTING ELEVATIONS

DATE: NOV. 22

SCALE: 1:100 AT A3

DRG No

1396/03

No dimensions to be scaled. Check all dimensions on site. Any discrepancies to be reported.