



Front Elevation


Scale (m)

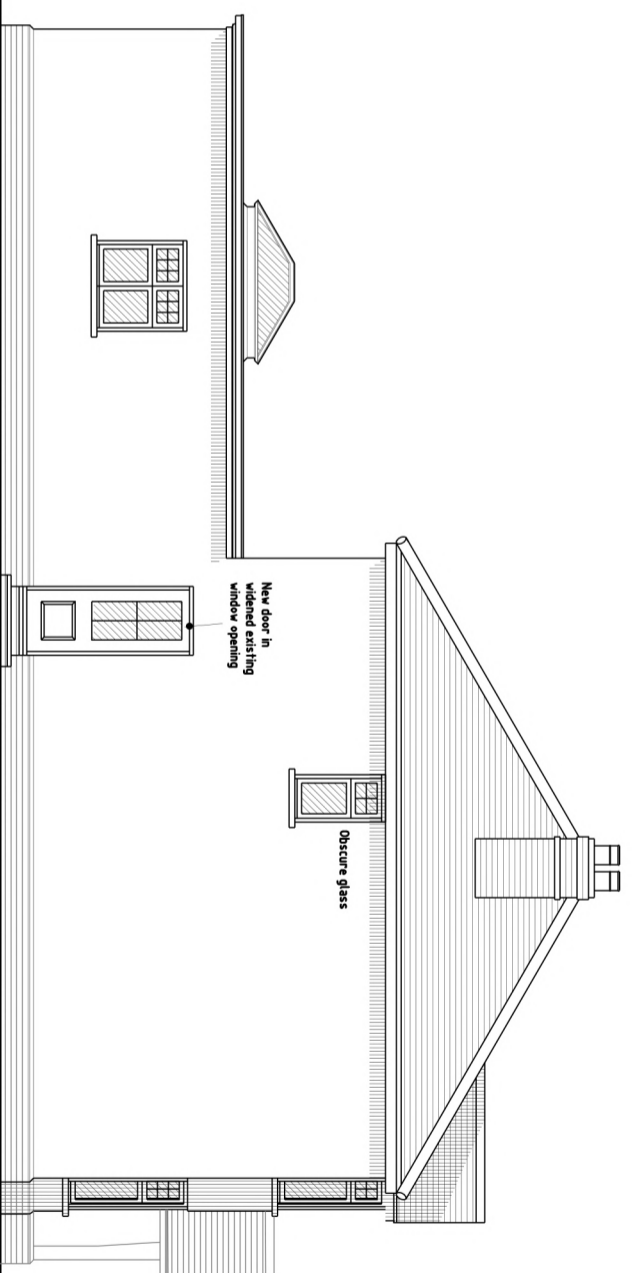

Side Elevation

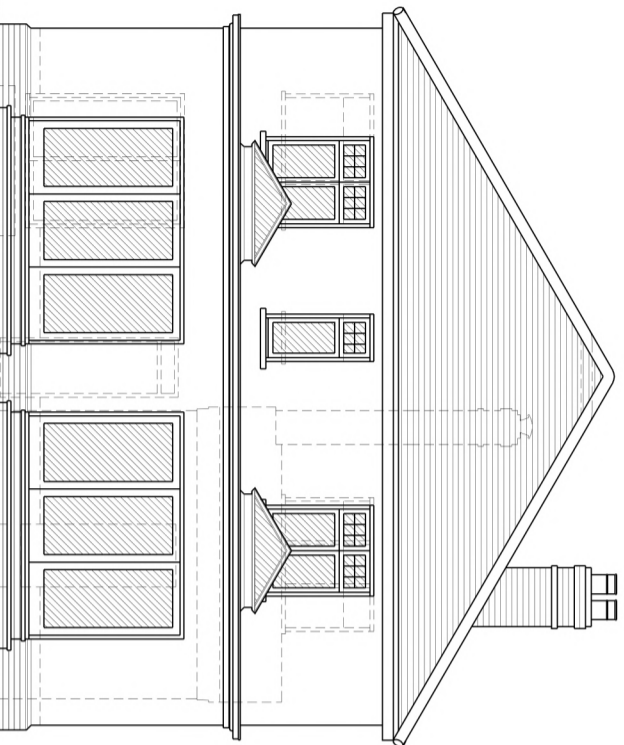

Rear Elevation

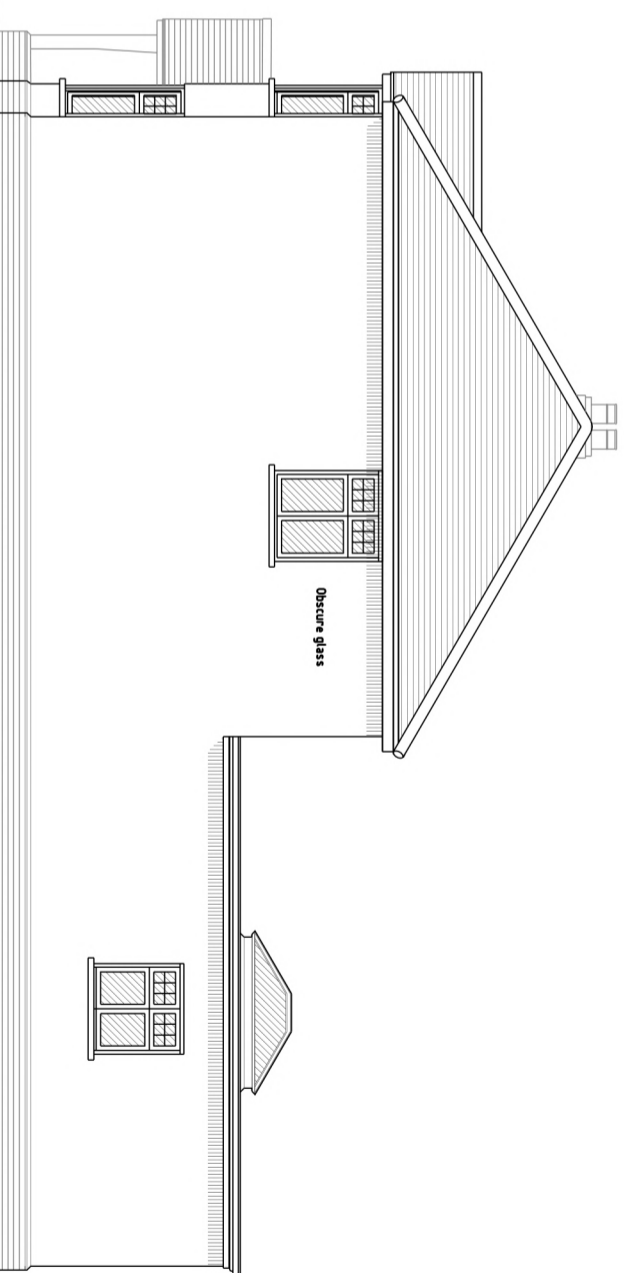

Side Elevation

Revisions

A

Client amendments

30/10/2023

**MARK PERKINS**  
 Bsc. (Hons.) Dip. Arch. (Hons.) RIBA  
*Partnership*  
 CHARITABLE  
 ARCHITECTURE  
 HAMILTON HOUSE  
 LANGENHOE PARK  
 COLCHESTER  
 ESSEX CO5 7JF  
 TELEPHONE & FAX

PROJECT: PROPOSED REAR EXTENSION  
 WOODVIEW, CLACTON ROAD, WEELEY HEATH,  
 CLACTON-ON-SEA, CO16 9ED

CLIENT: MR W. CHAPMAN

TITLE: PROPOSED ELEVATIONS

DATE: JAN. 23

SCALE: 1:100 AT A3

DRG No

**1396/102A**

No dimensions to be scaled. Check all dimensions on site. Any discrepancies to be reported.