
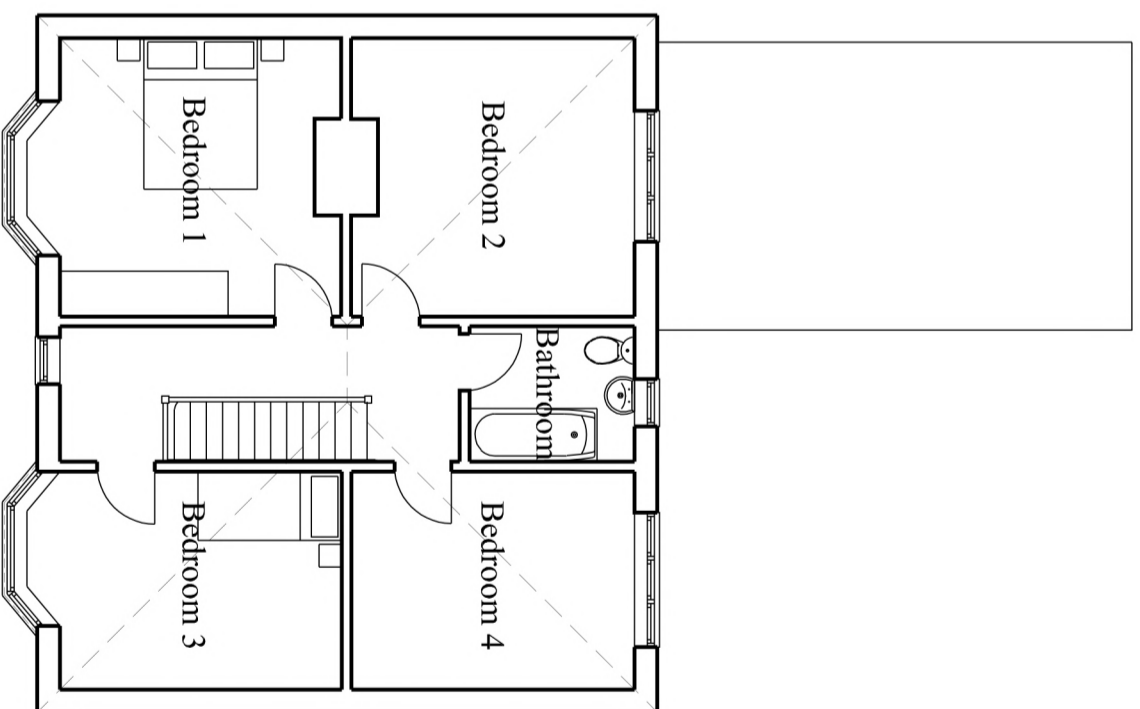


Ground Floor Plan

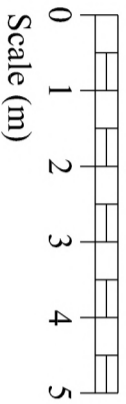

First Floor Plan

Revisions

MARK PERKINS
 Bsc. (Hons.) Dip. Arch. (Hons.) RIBA
Partnership
 CHARTERED
 ARCHITECTS
 HAMILTON HOUSE
 LANGENHOE PARK
 COLCHESTER
 ESSEX CO5 7JF
 TELEPHONE & FAX

PROJECT: PROPOSED REAR EXTENSION
 WOODVIEW, CLACTON ROAD, WEELEY HEATH,
 CLACTON-ON-SEA, CO16 9ED

CLIENT: MR W. CHAPMAN

TITLE: EXISTING FLOOR PLANS

DATE: NOV. 22 SCALE: 1:100 AT A3

DRG No **1396/02**

No dimensions to be scaled. Check all dimensions on site. Any discrepancies to be reported.