


- 1 - Figured dimensions only to be taken - do not scale from this drawing
- 2 - All discrepancies to be reported to Simon Laird Associates in writing - if in doubt ask
- 3 - Copyright Simon Laird Associates, all rights reserved
- 4 - This drawing is not based on survey information and all sizes to be site checked by the contractor

notes
 Category A Listed
 Historic Environment Scotland Ref: LB29942

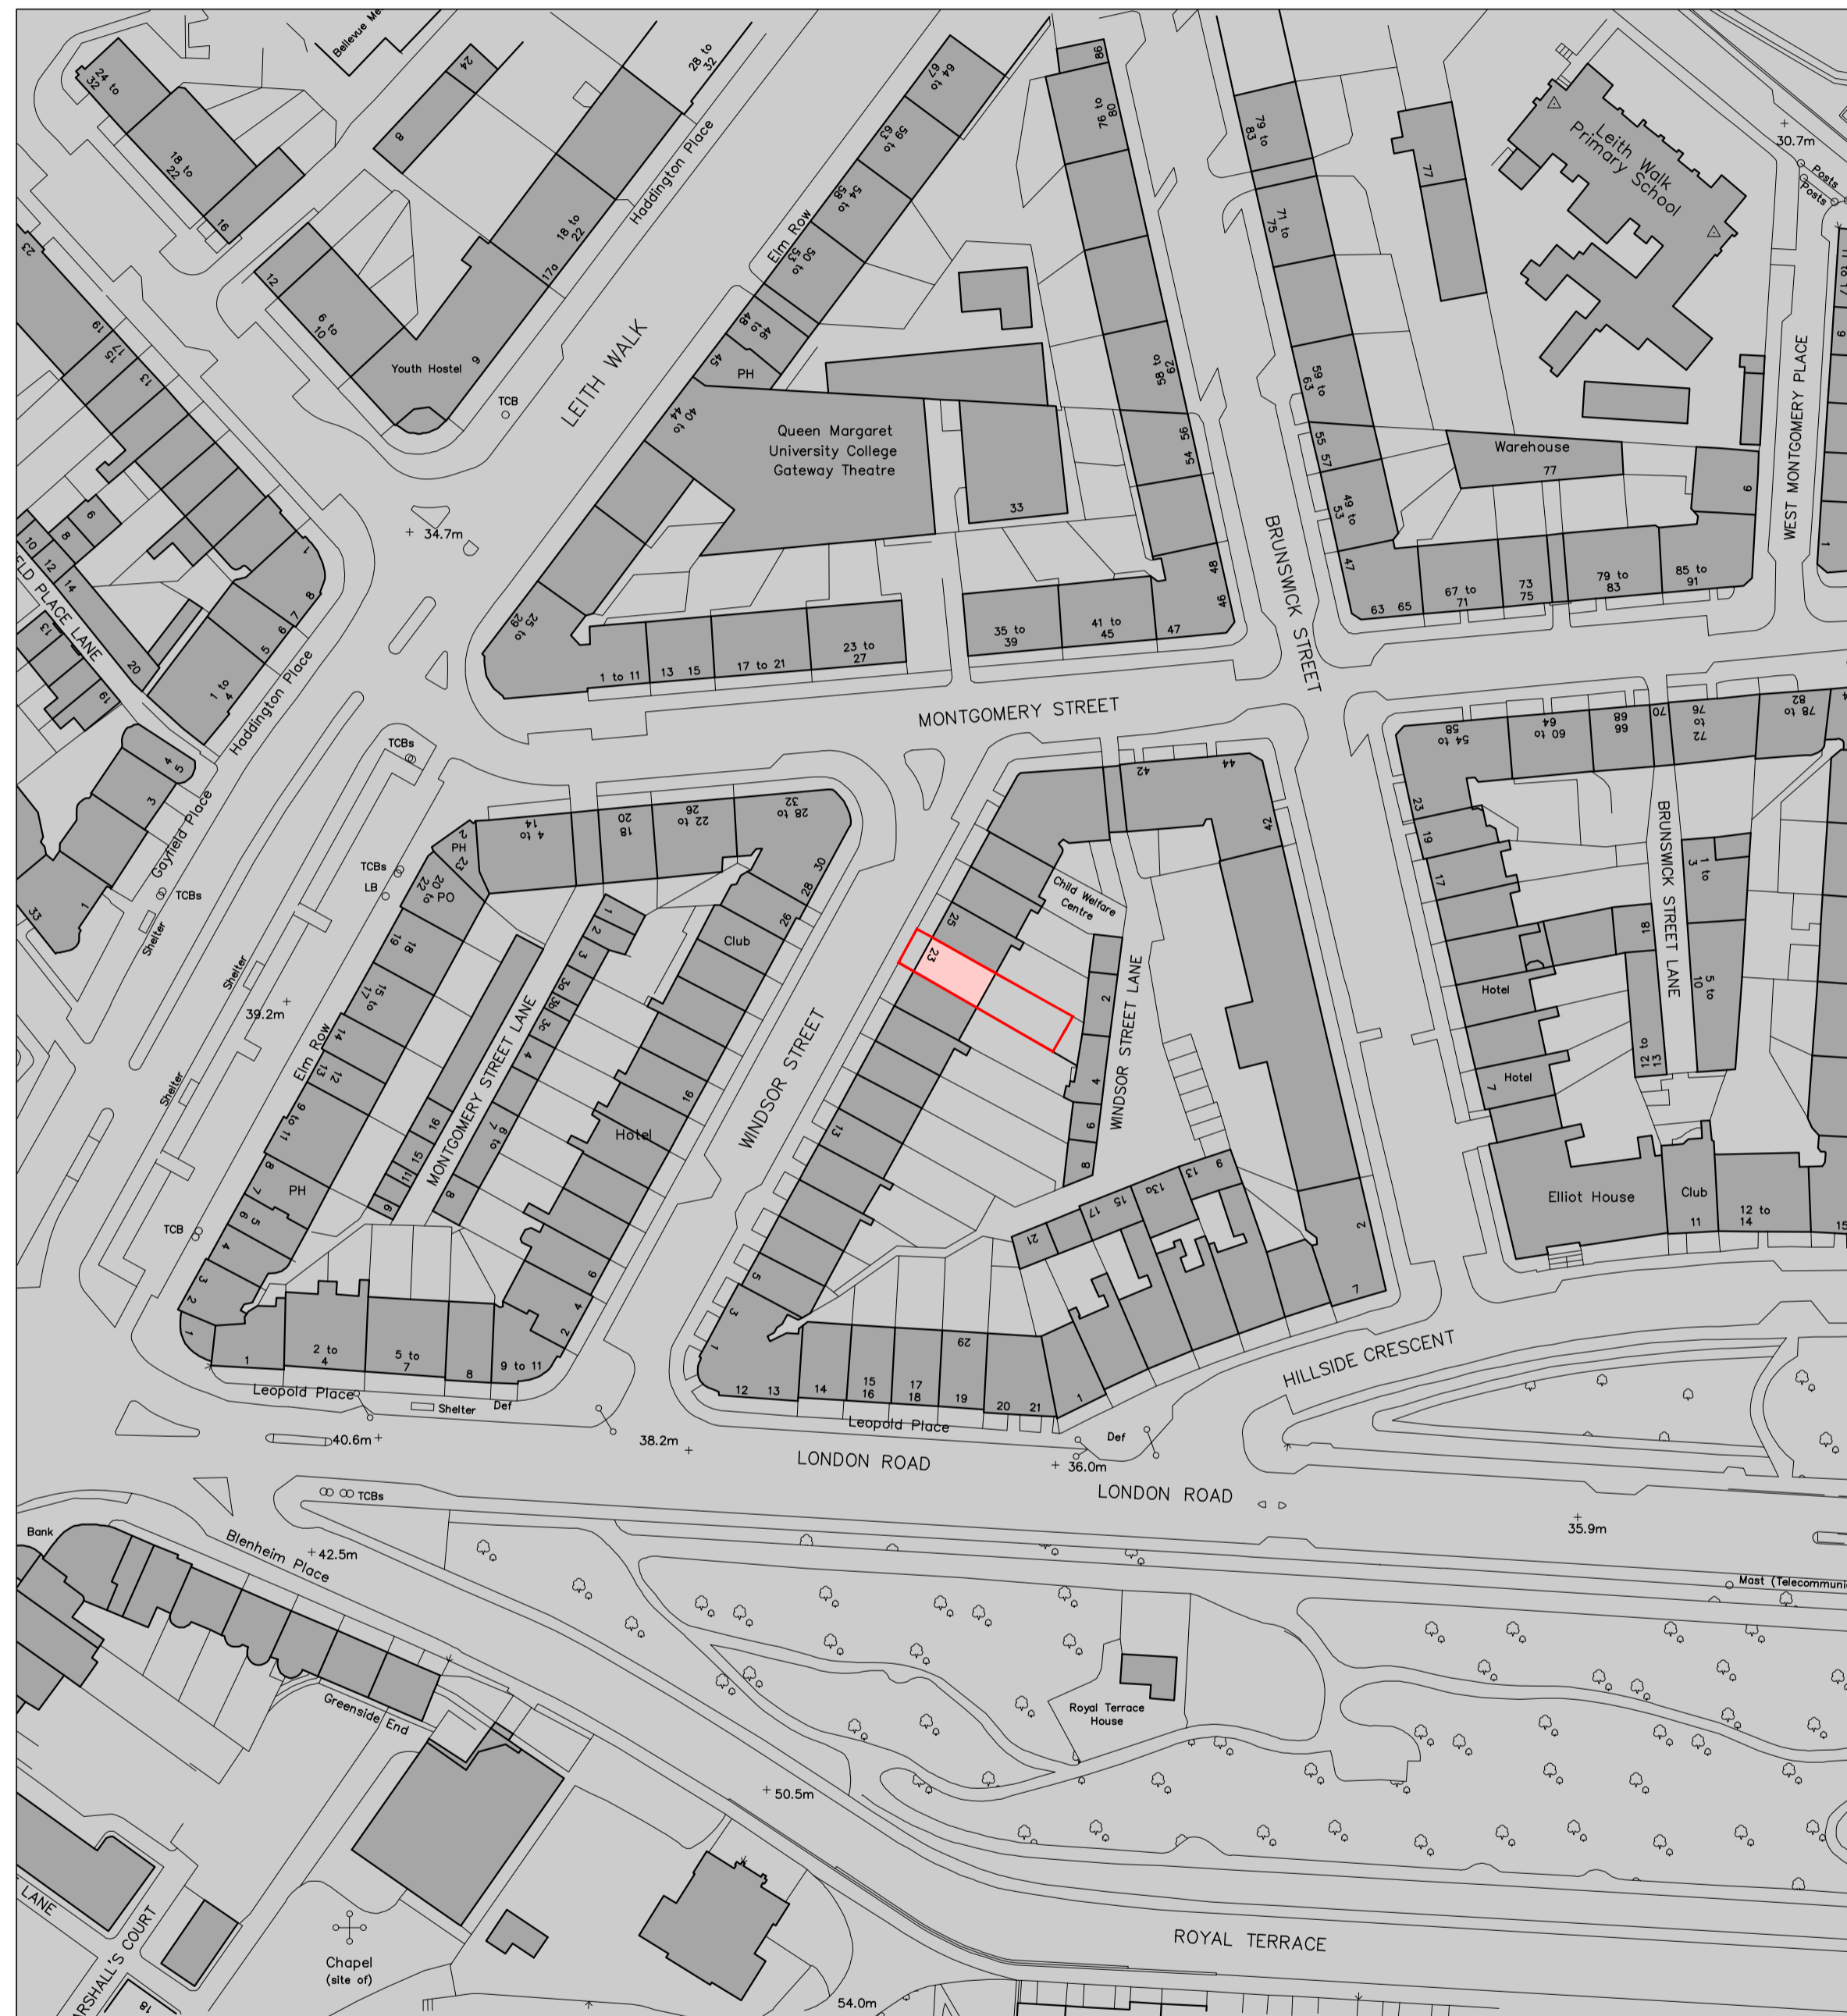

Location Plan

Scale 1:1250 @ A1



Site Plan

Scale 1:500 @ A1

rev	description	date	dr	chk

project
**23B Windsor Street,
 Edinburgh, EH7 5LA**

for **Mr D Menzies**

title
Location Plan & Site Plan

scale 1:500/1250 @ A1	date 16.10.2023	drawn SK
---------------------------------	---------------------------	--------------------

status LISTED BUILDING CONSENT	project ref GM2
--	---------------------------

drawing number GM2.LBC.001	revision
-------------------------------	----------

