



Do not scale this drawing. Use figured dimensions only. All dimensions given are in millimetres unless otherwise stated. All levels are in metres. All dimensions, levels shown on this drawing are to be verified by the contractor prior to the commencement of work. This drawing is to be read in conjunction with all relevant architectural, structural, services drawings and specifications. The copyright of this drawing and all related information appearing on this drawing is reserved by EKJN Architects. Use or disclosure to any third party either wholly or in part is prohibited unless expressly authorised by EKJN Architects. Variations and modifications to work shown on this drawing shall not be carried out without prior permission of EKJN Architects, who accept no liability for alterations made to this drawing by any other party.


Notes
For best results when viewing this drawing in PDF format the "Smooth line art" option in the PDF reader should be unticked (Edit>Preferences>Page display).

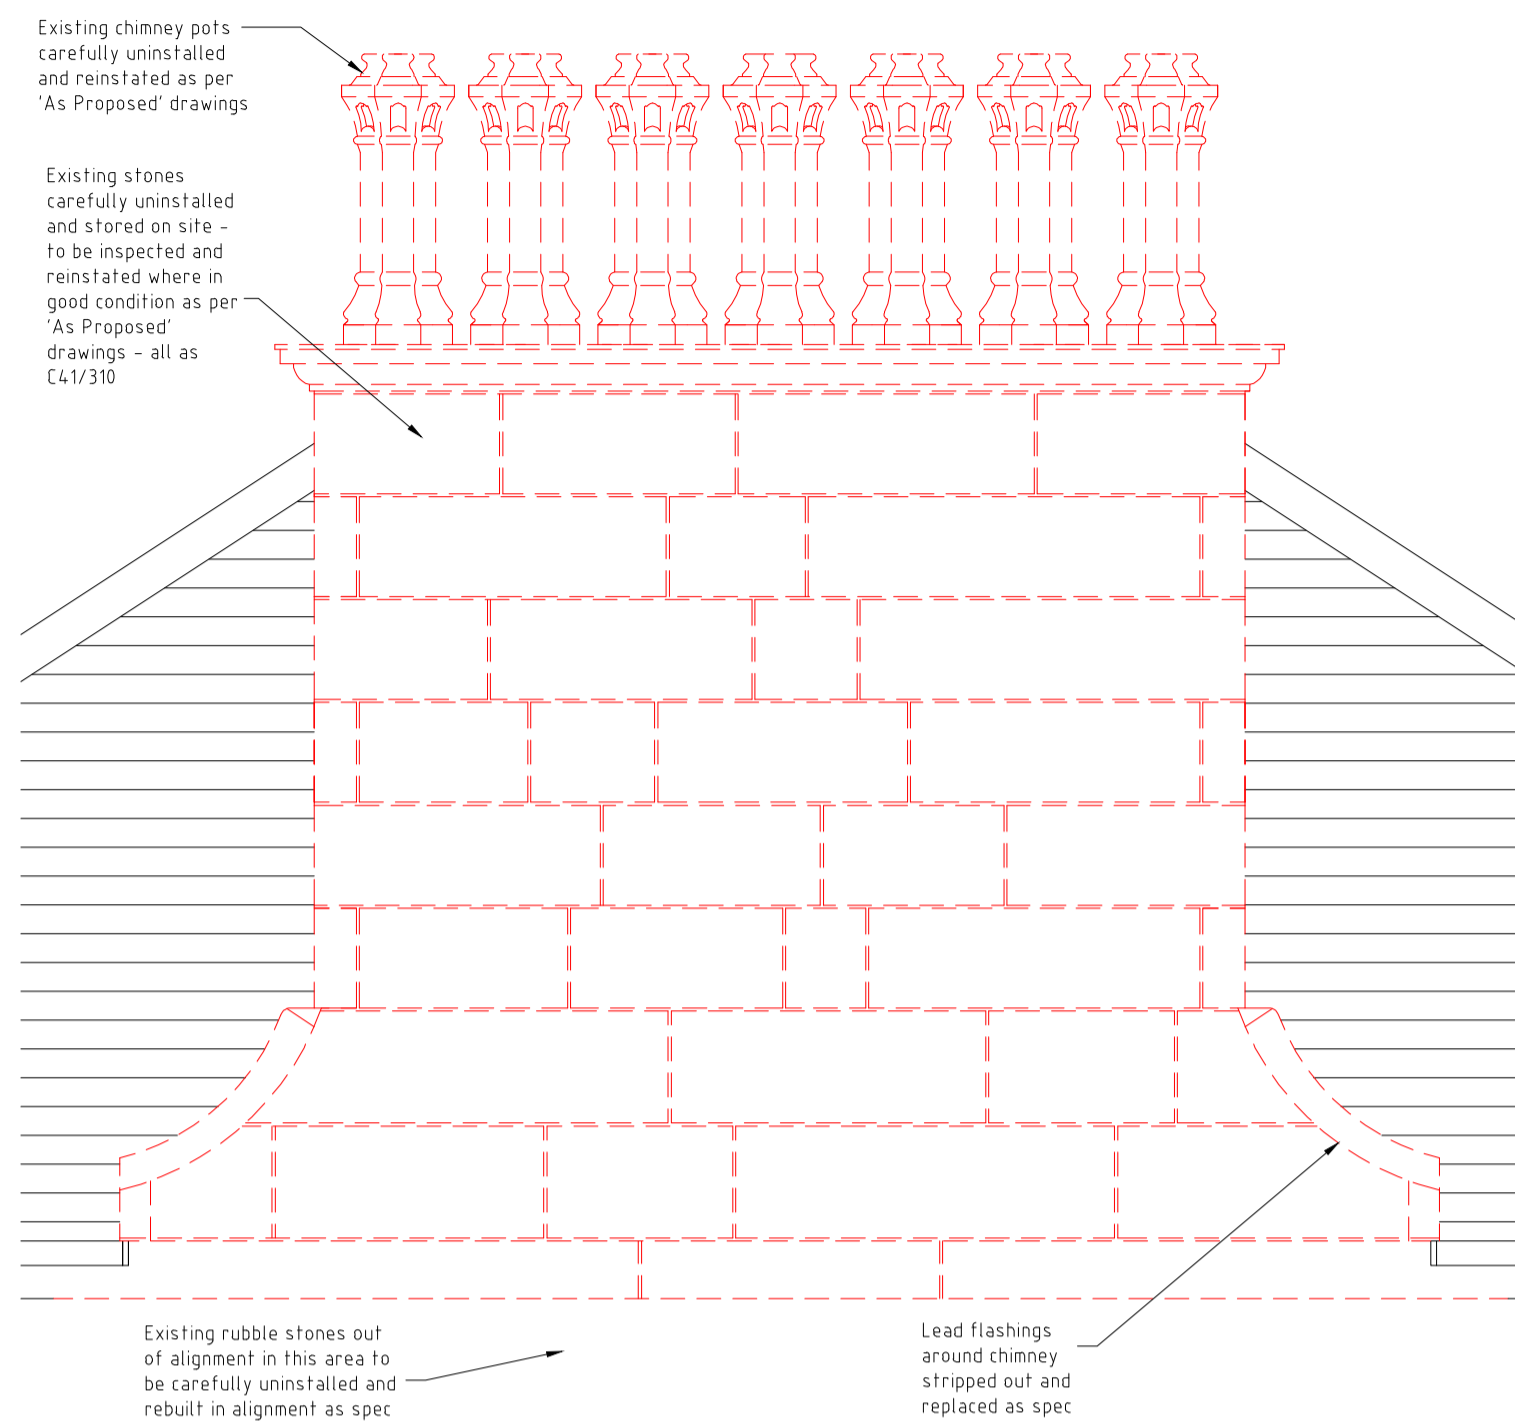


01 Chimney - East Elevation As Existing
1:25 @ A1

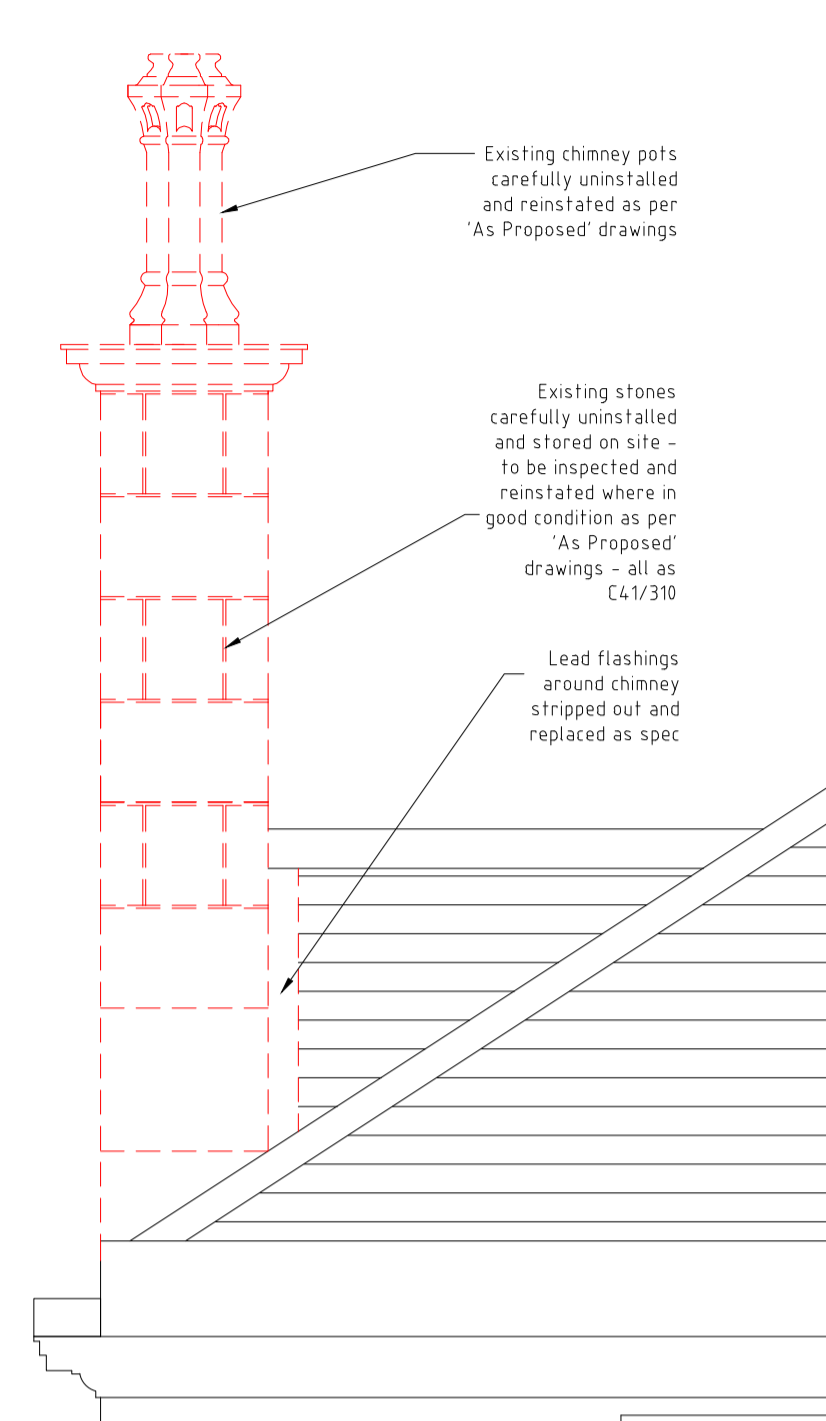


02 Chimney - North Elevation As Existing
1:25 @ A1

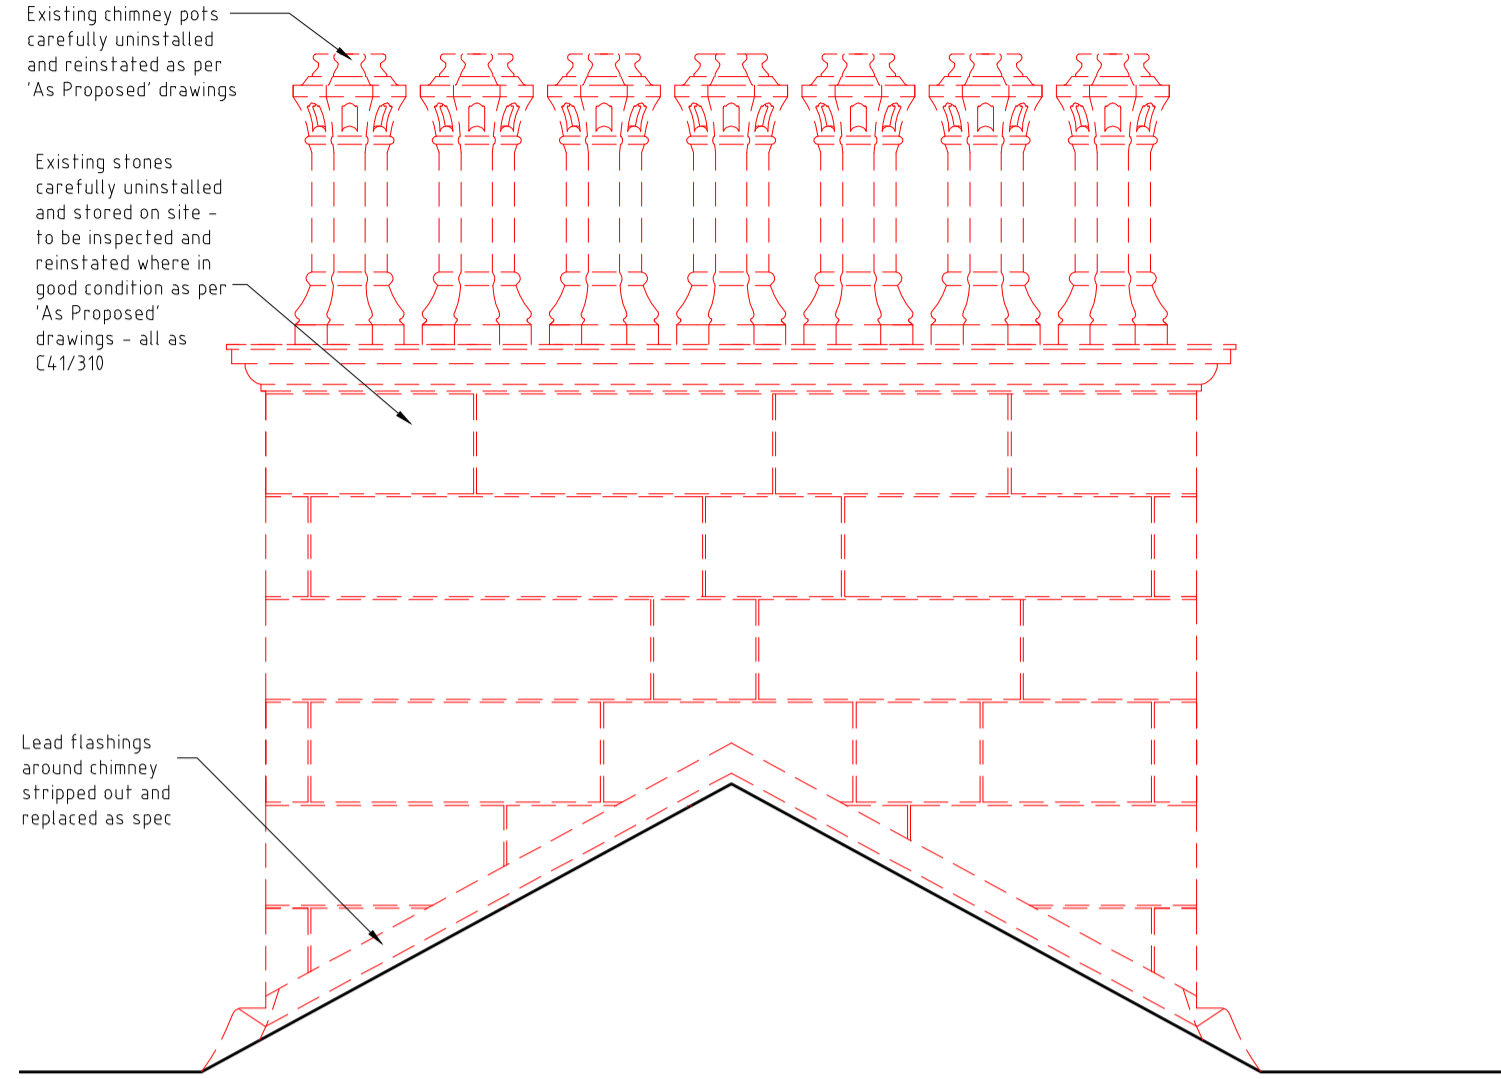


03 Chimney - West Elevation As Existing
1:25 @ A1

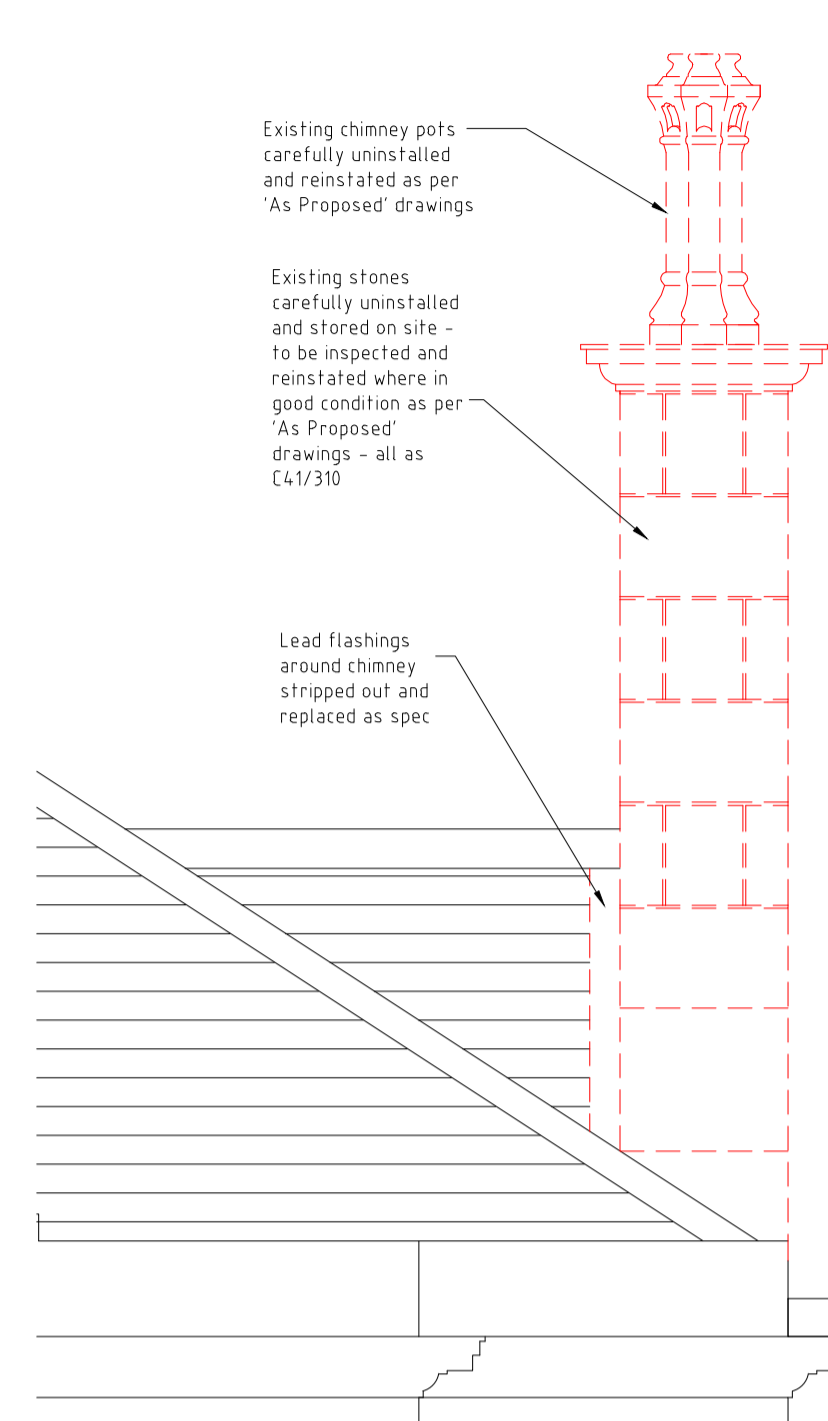


04 Chimney - North Elevation As Existing
1:25 @ A1

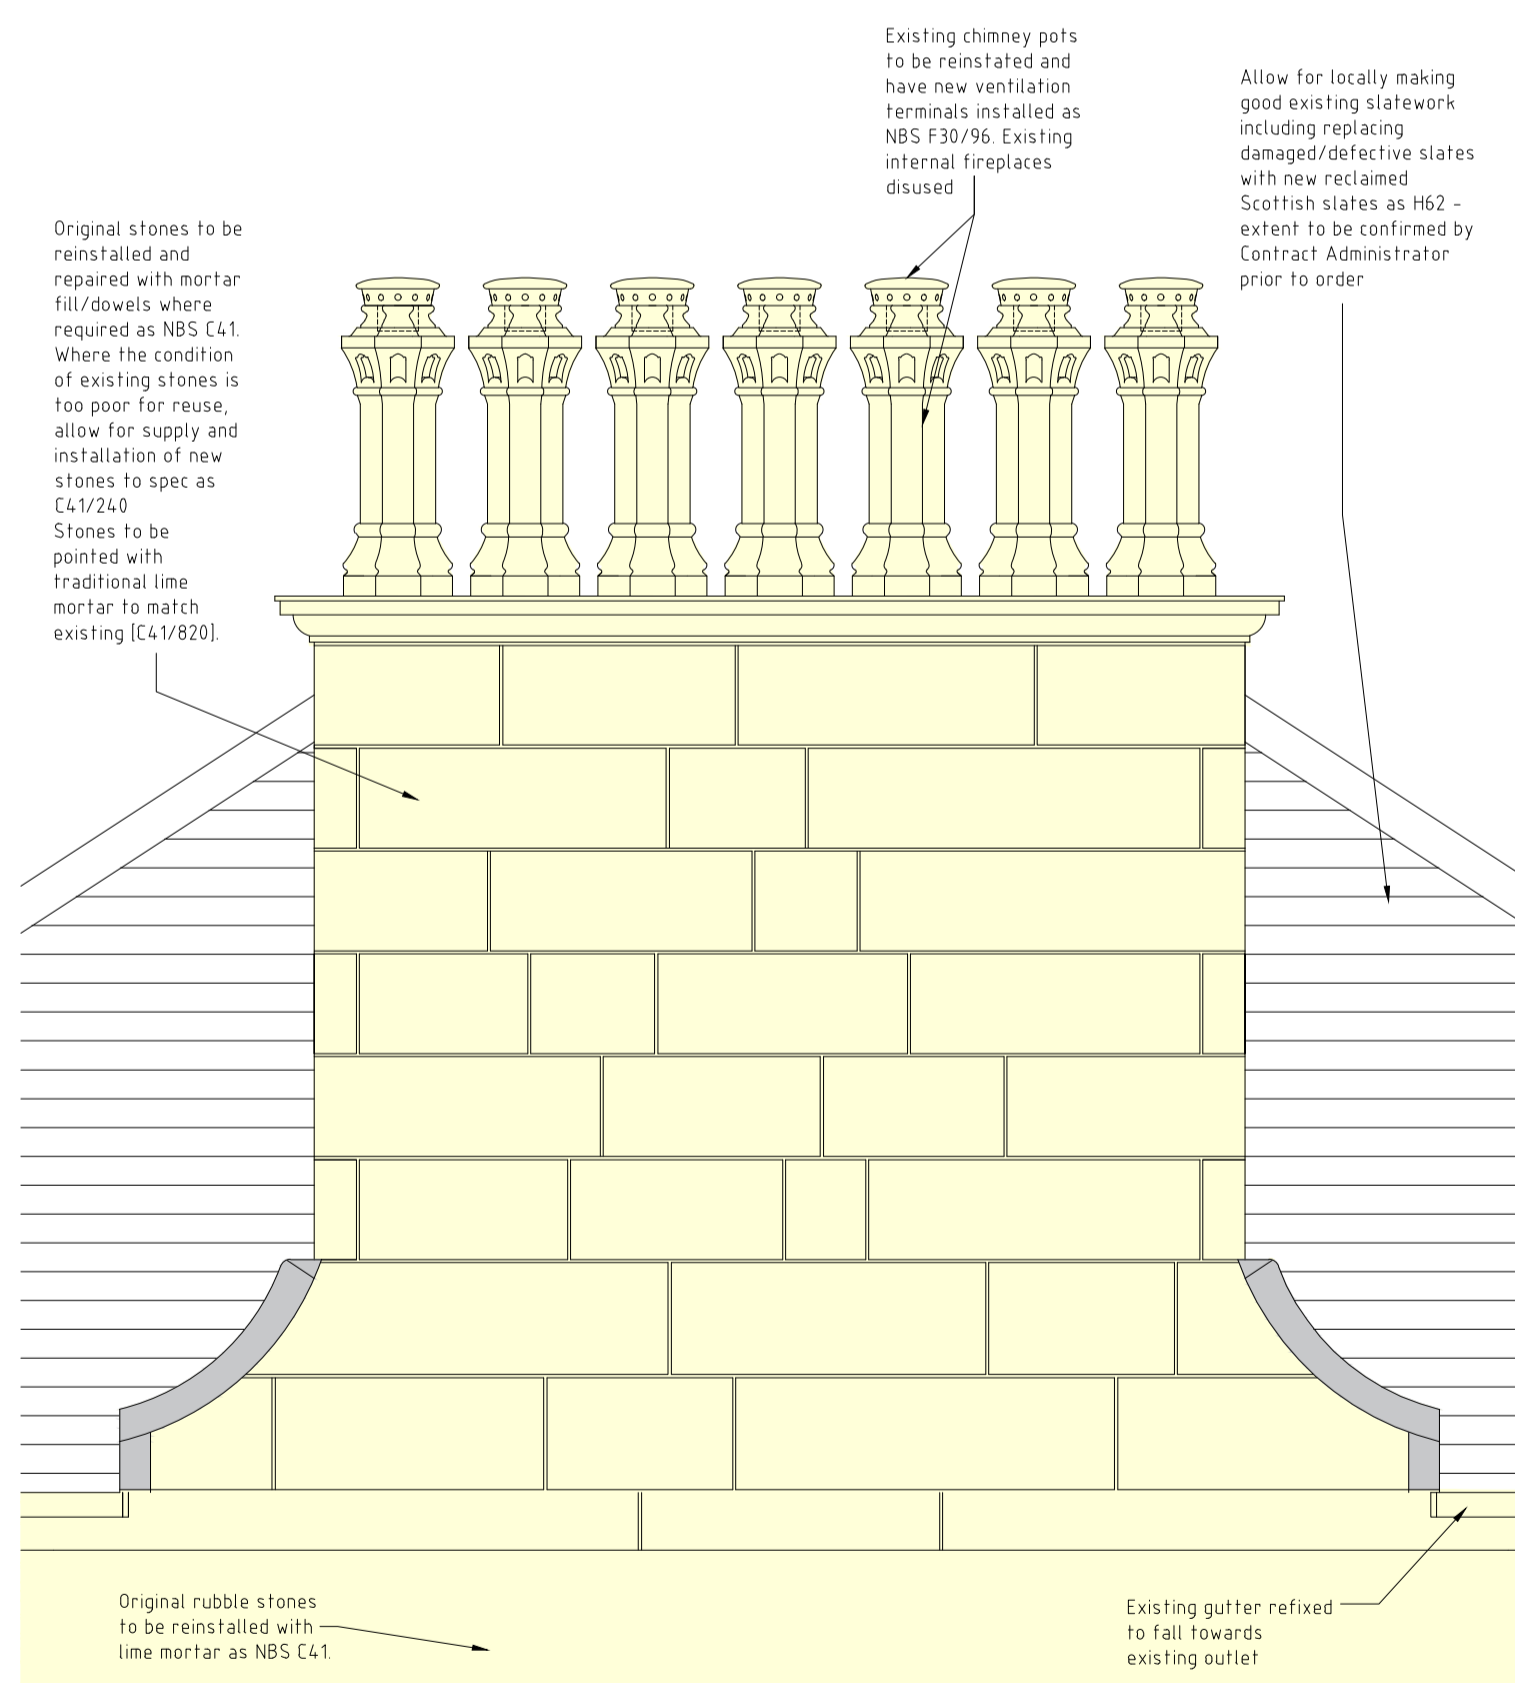


05 Chimney - East Elevation As Proposed
1:25 @ A1

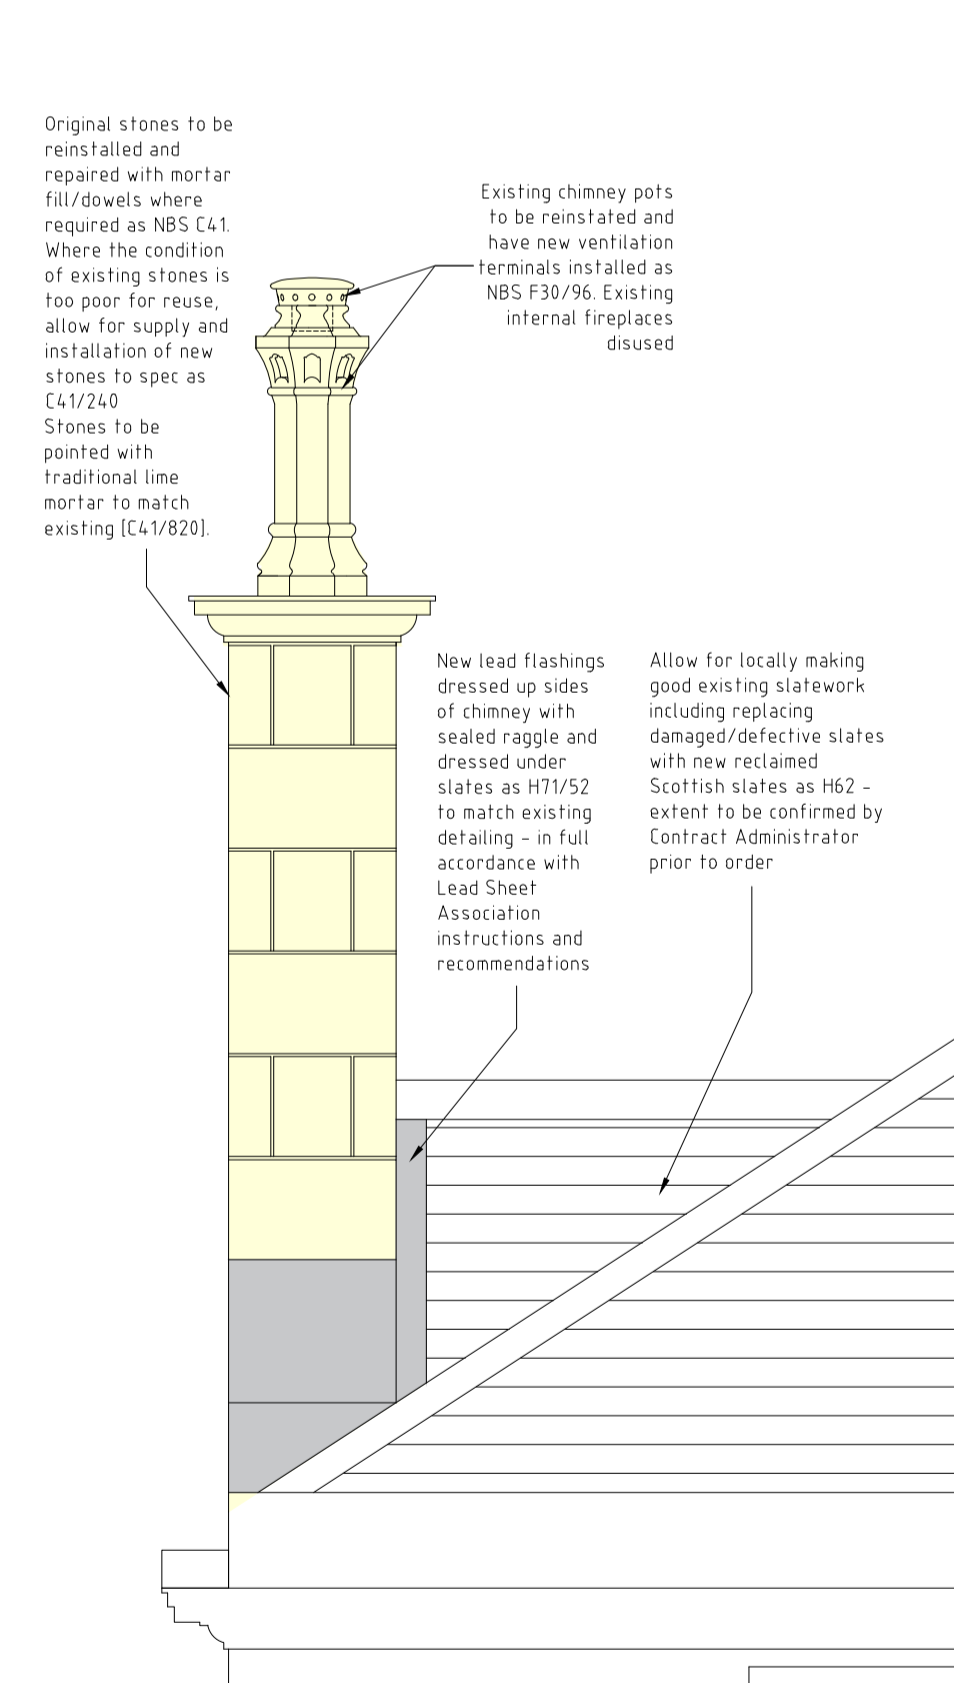


06 Chimney - North Elevation As Proposed
1:25 @ A1

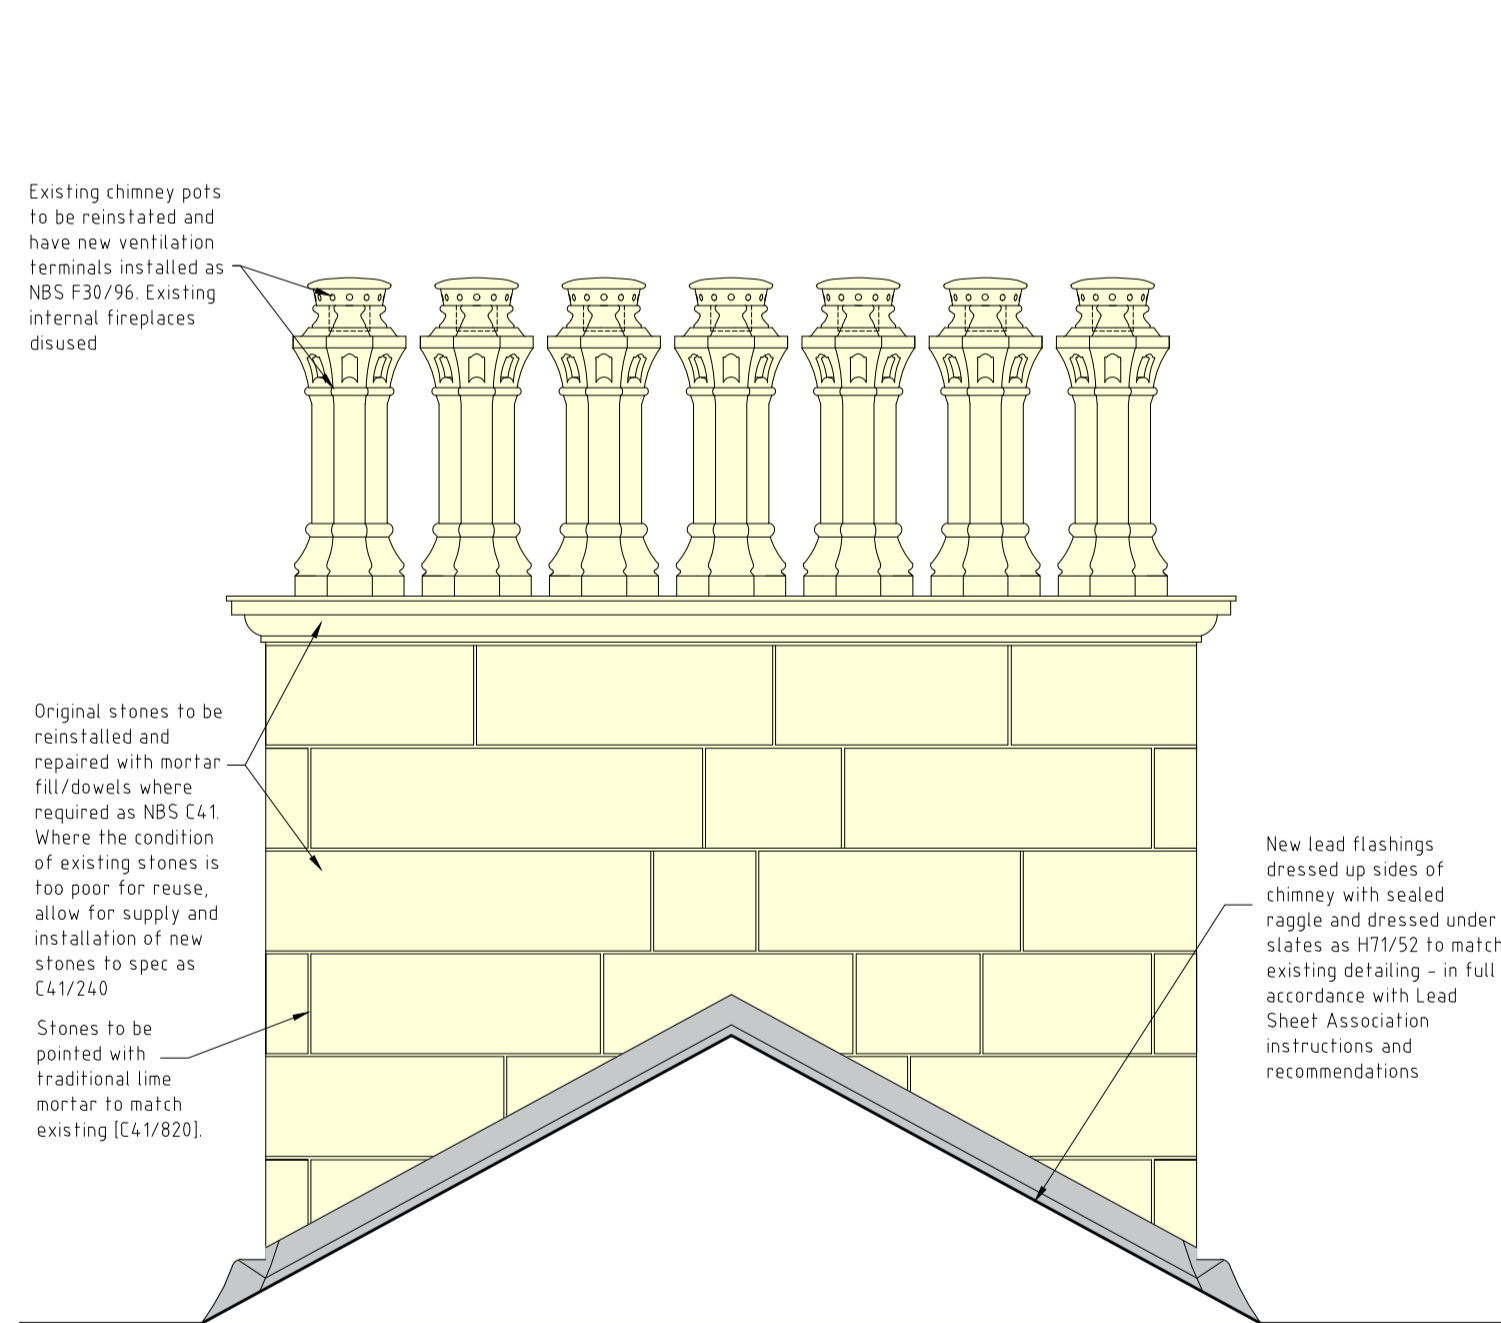

07 Chimney - West Elevation As Proposed
1:25 @ A1

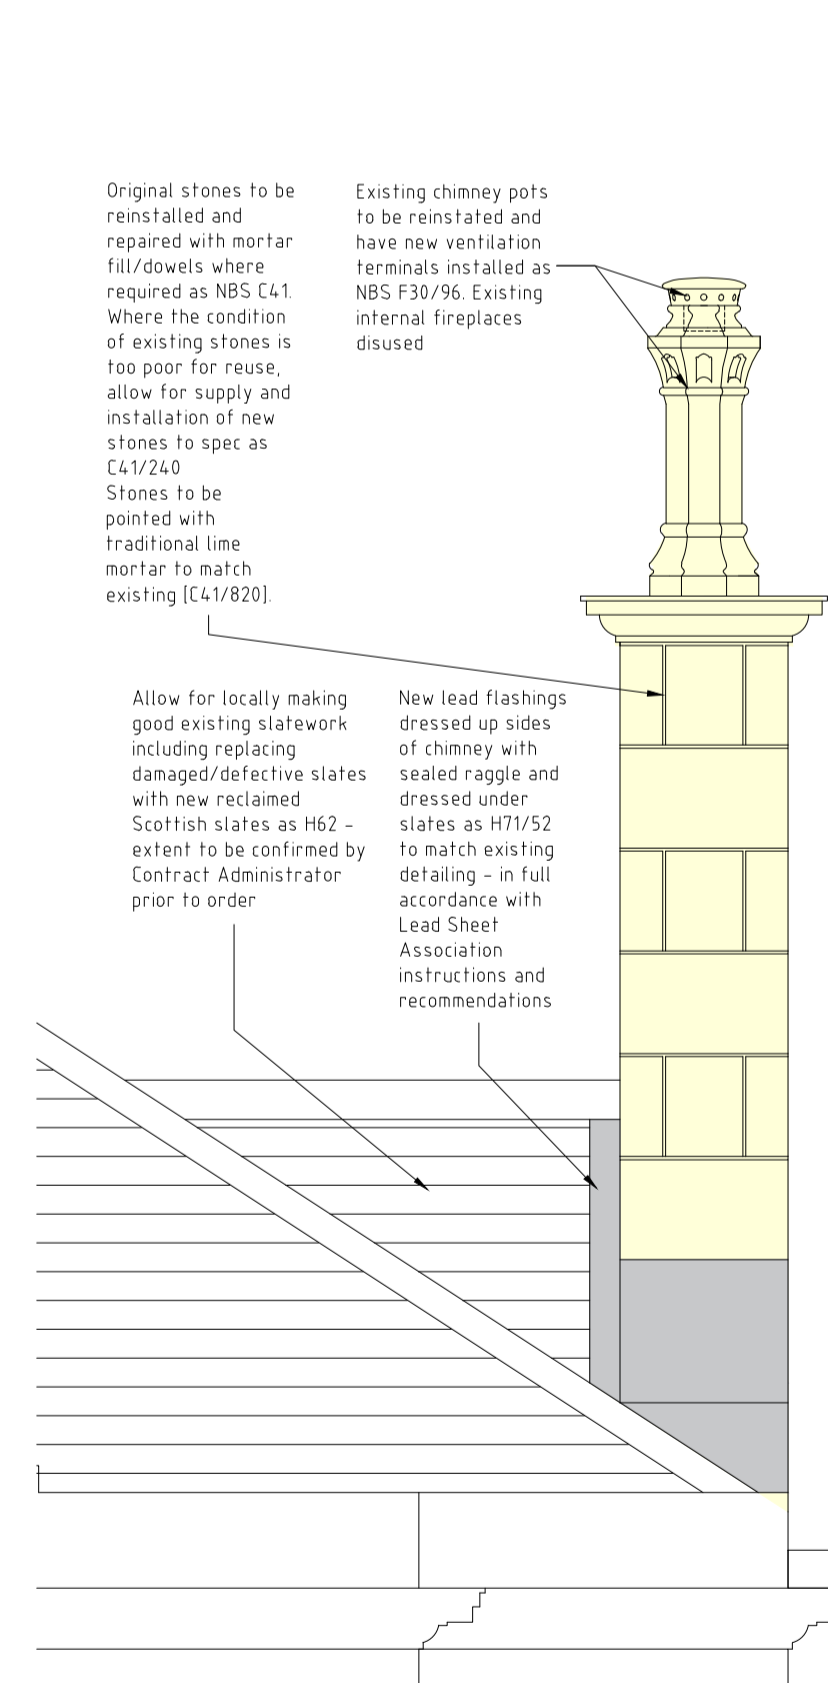

08 Chimney - North Elevation As Proposed
1:25 @ A1

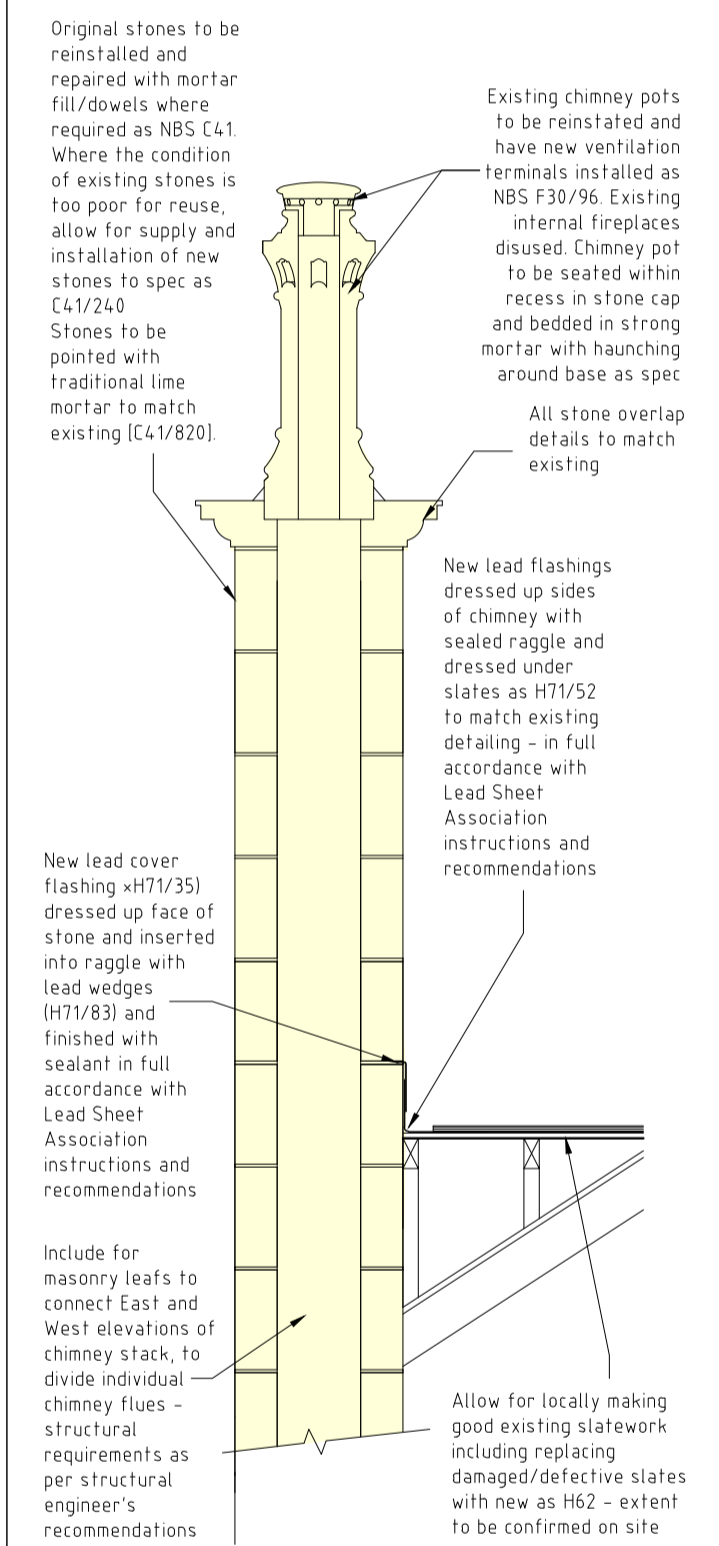

09 Section As Proposed
1:25 @ A1

Revisions

Sheet A1	Drawing Category	PLANNING
----------	------------------	----------

Project
Lylestone House
14 Bedford Place
Alloa

Drawing
Chimney Elevations & Section
As Existing and Proposed

EK JN ARCHITECTS
Project Managers and Principal Designers

EKJN Architects
Bryerton House
129 High Street
Linhgow EH49 7EJ
Web: www.ejkn.co.uk
Tel: 01506 847151
Fax: 01506 846209
E: mail@ejkn.co.uk

Scale	AS	Date	October 2023	By	SW
Job no	23-024	Drawing no	11	Rev	