






Existing Elevations 1:100 on A1

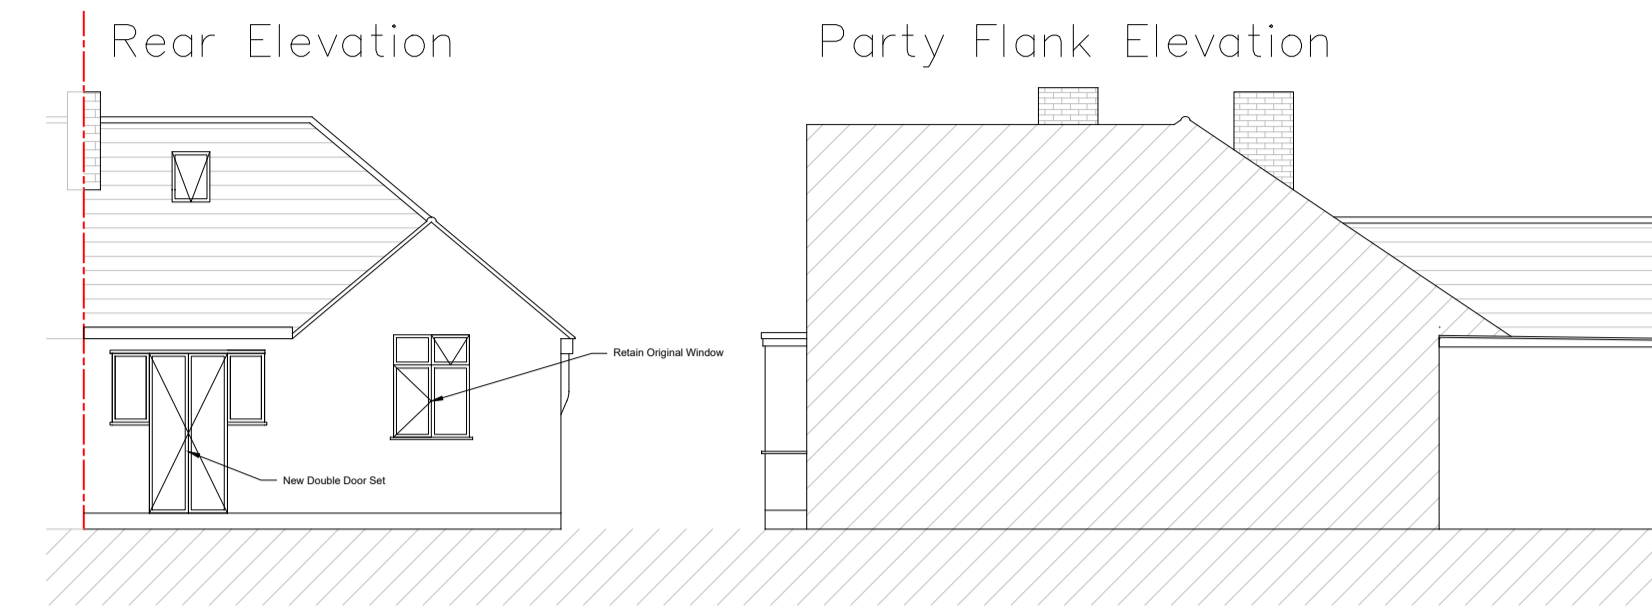


Proposed Elevations 1:100 on A1

 


Scale 1:100 on A1

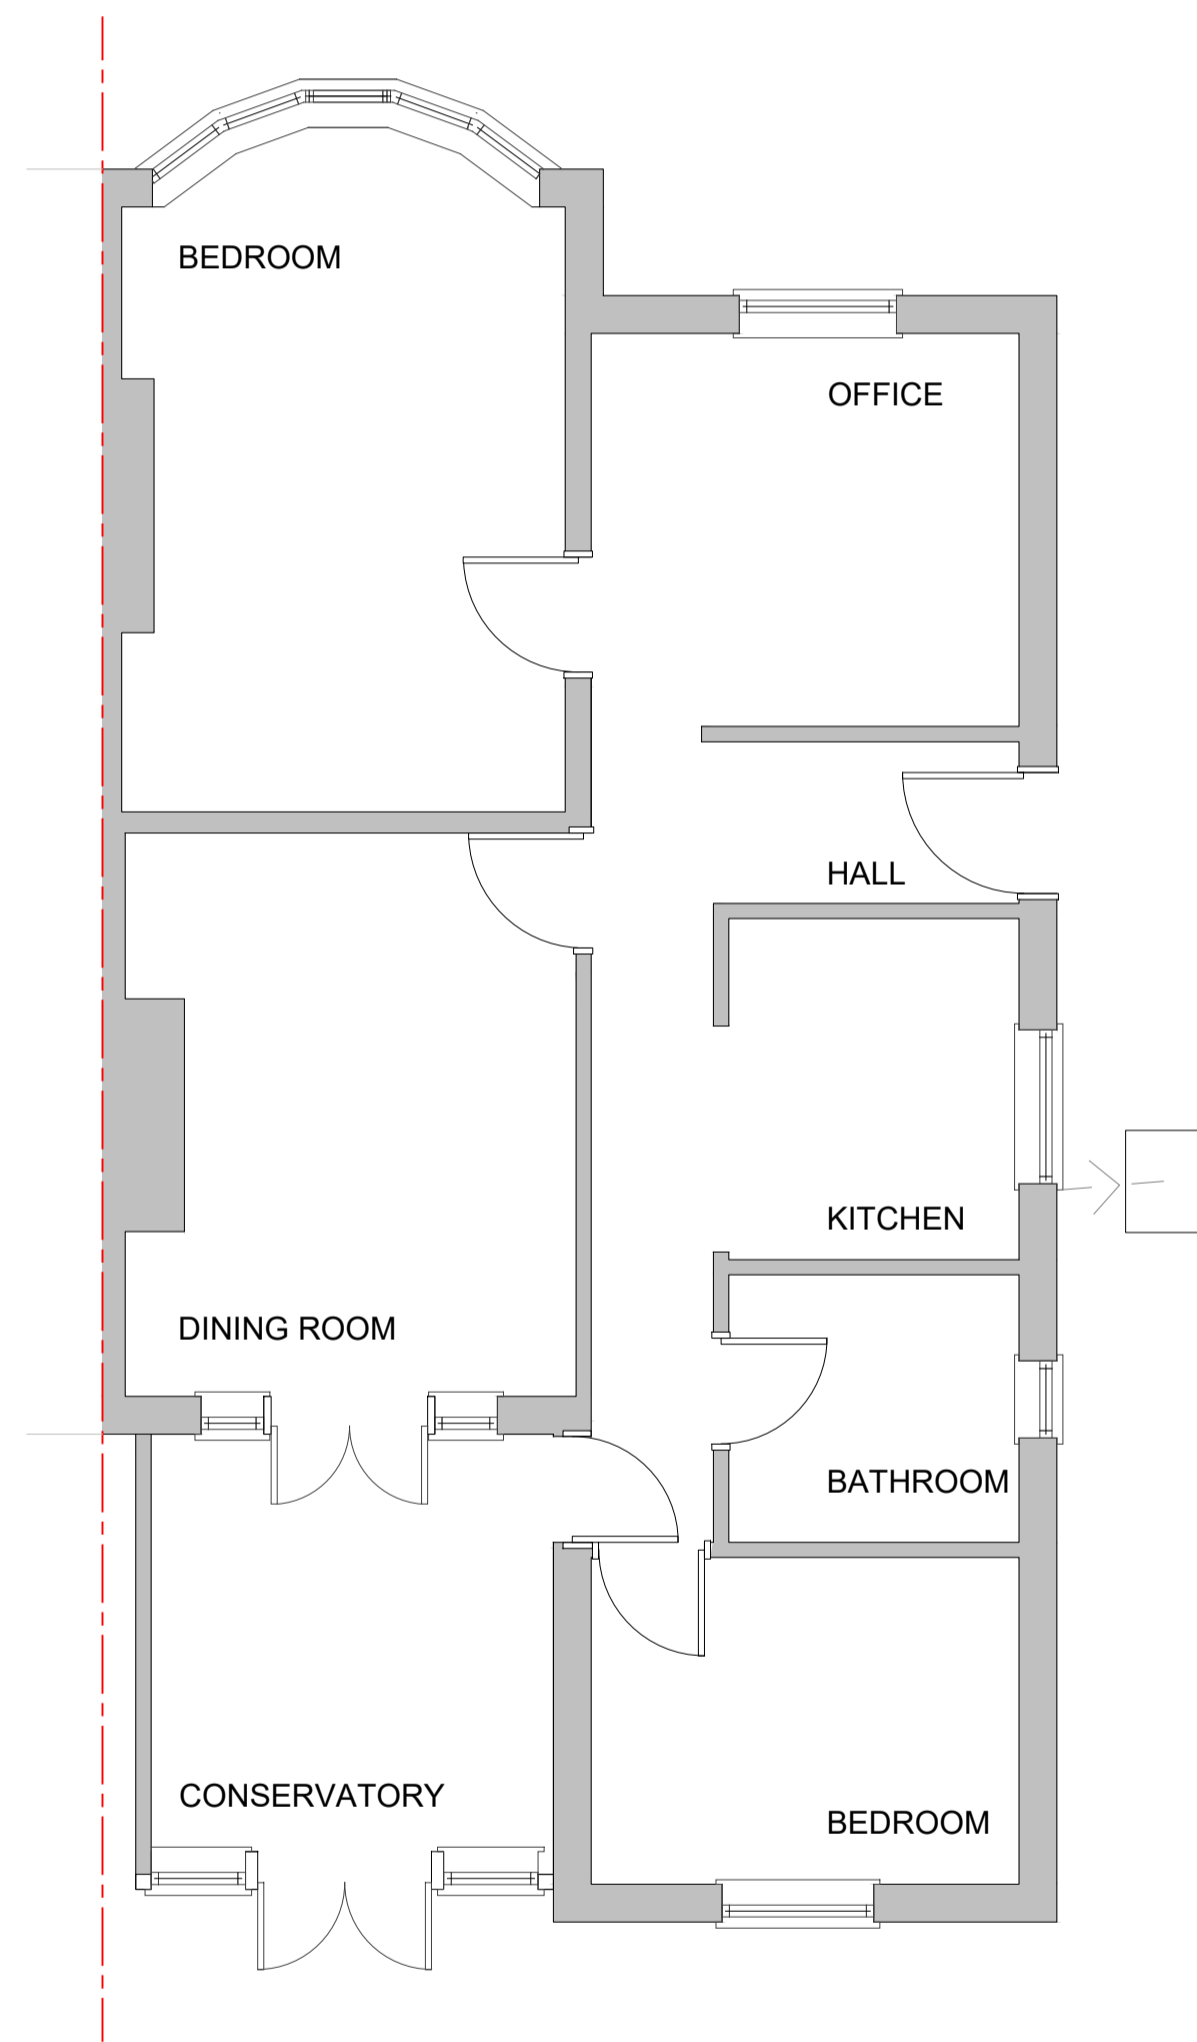

Existing Floor Plan  
1:50 on A1

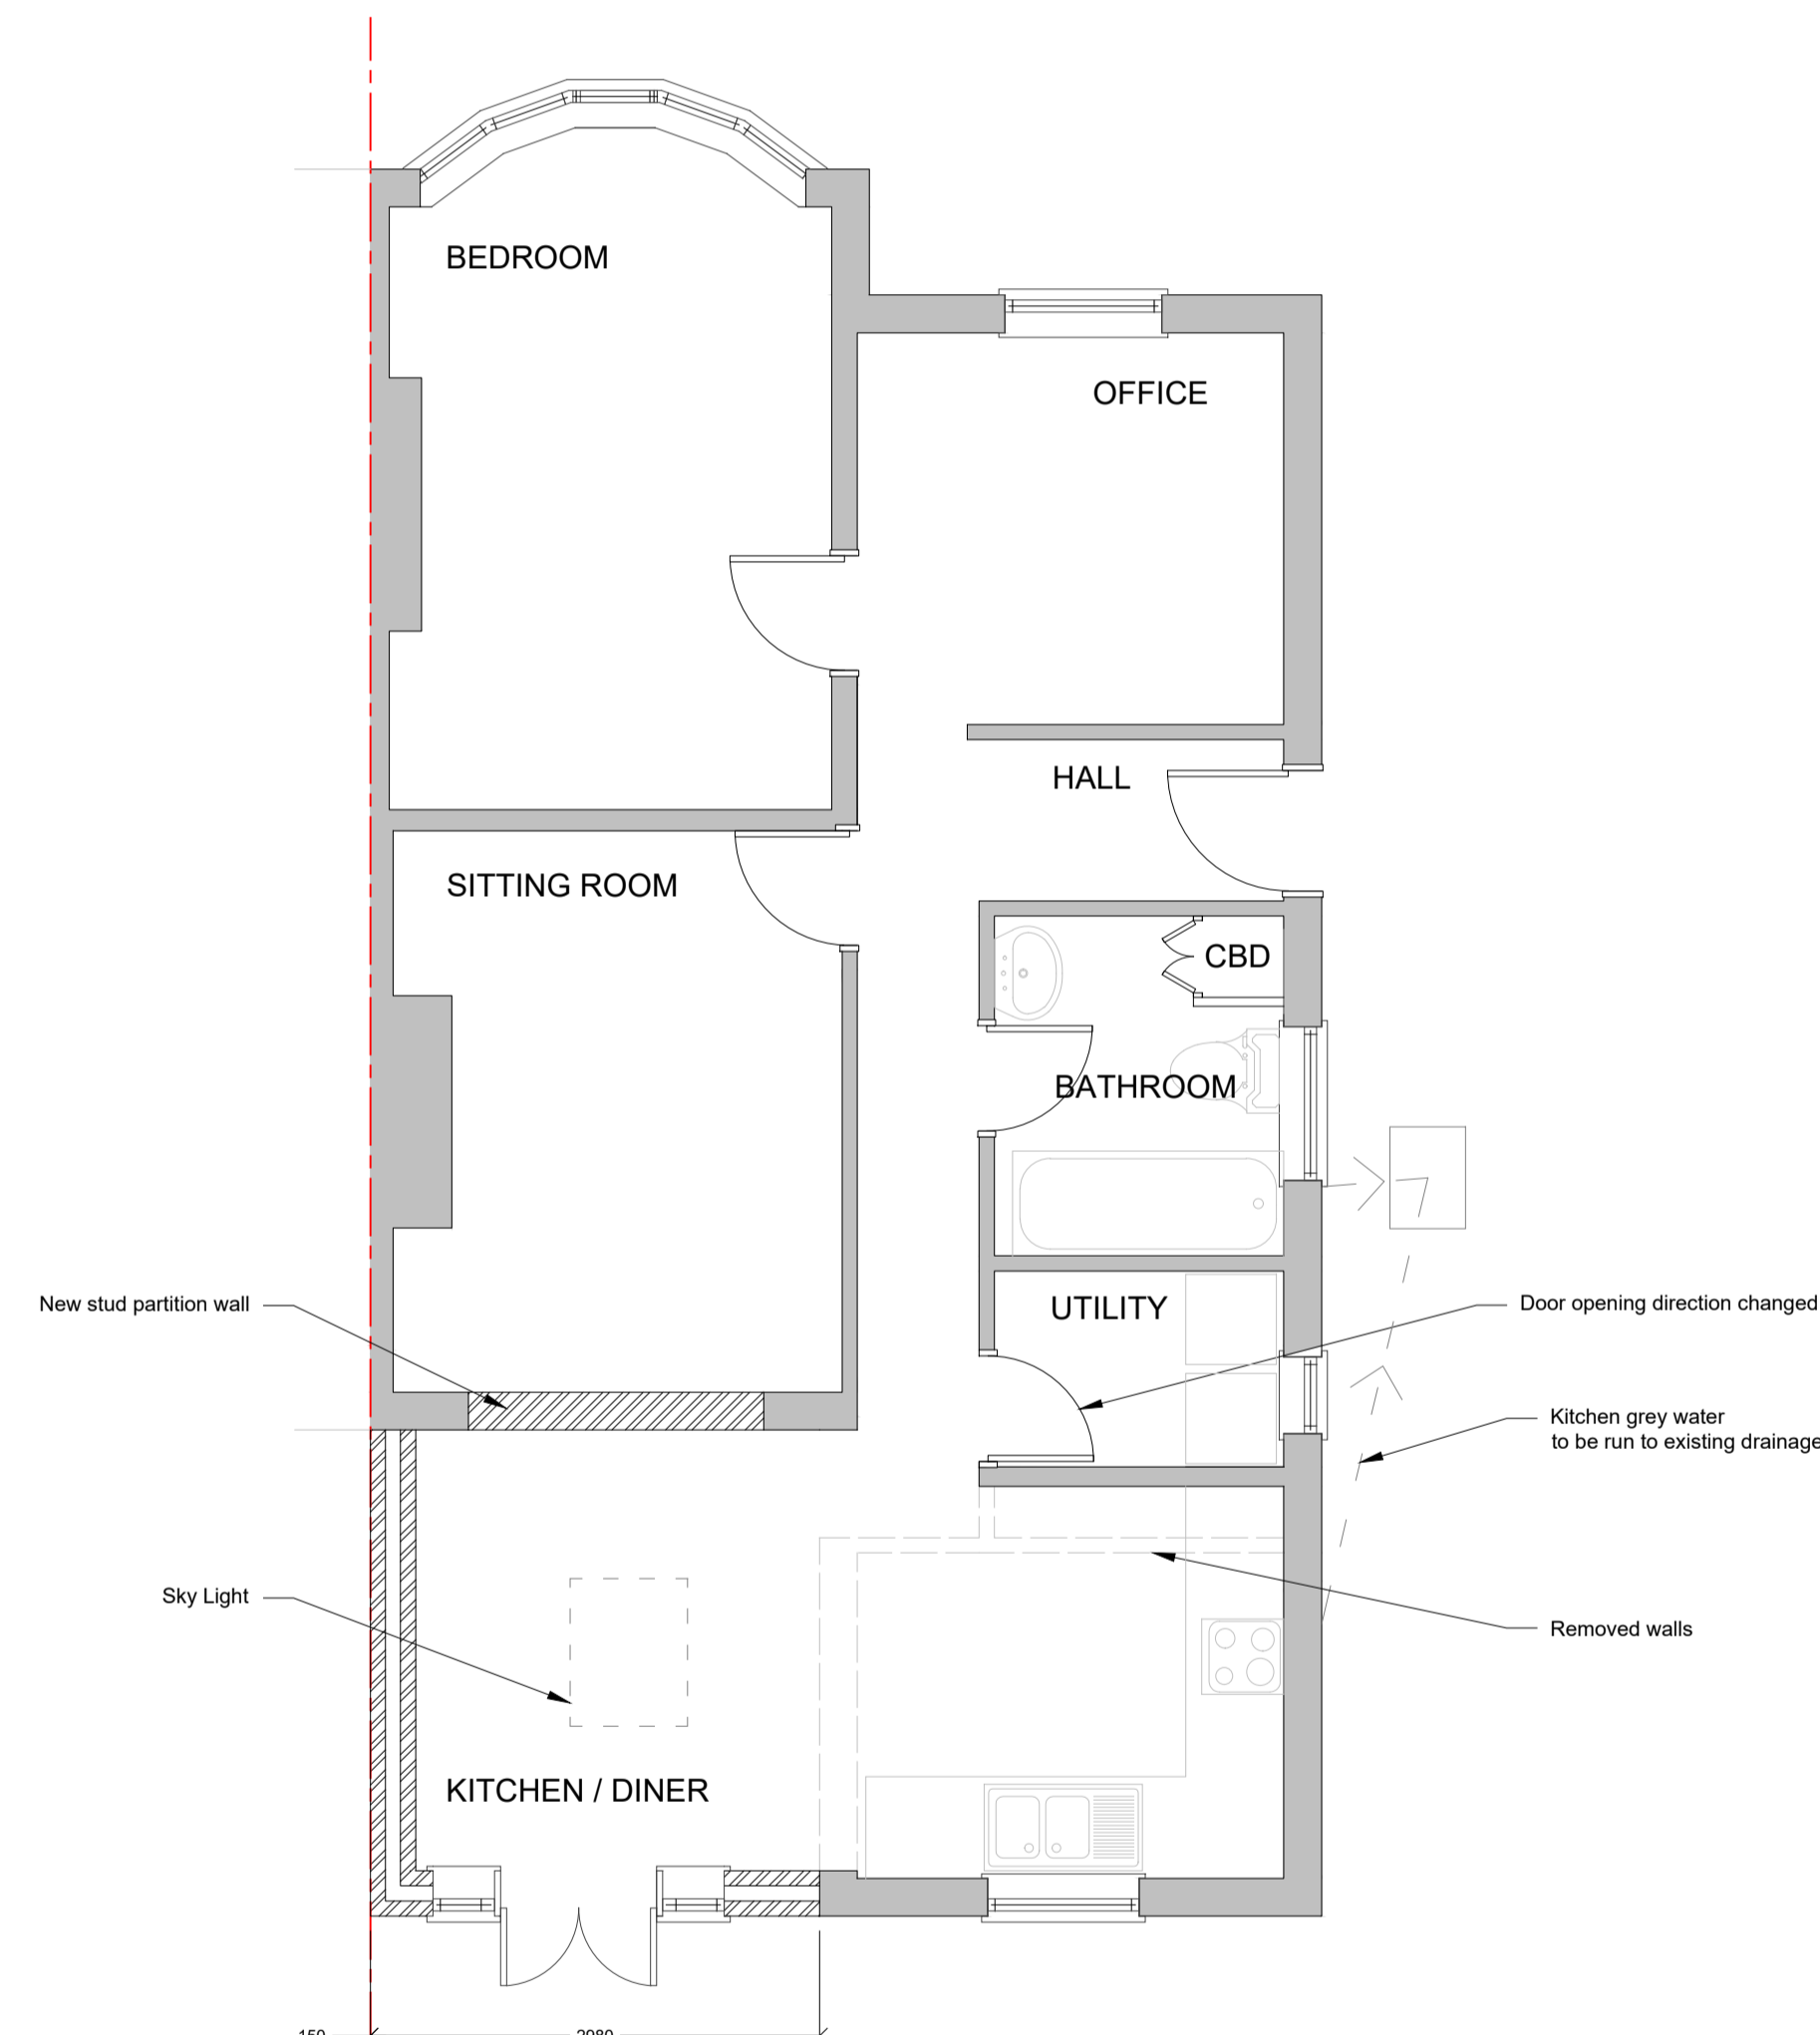


Proposed Floor Plan  
1:50 on A1

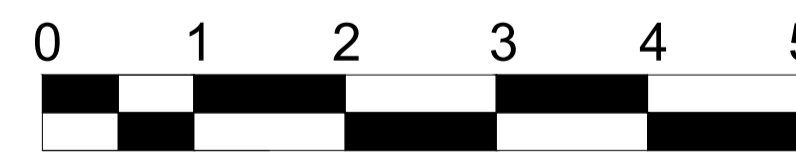

Scale 1:50 on A1



Site Location Plan  
1:1250 on A1

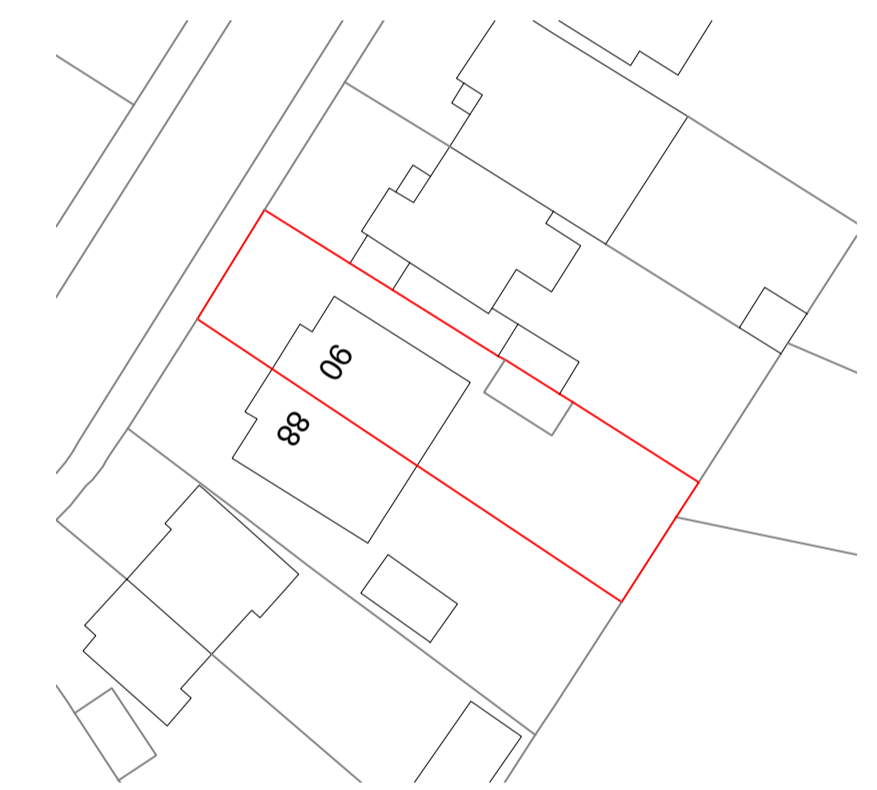

Block Plan  
1:500 on A1

90 Steynton Avenue  
Sidcup  
DA5 3HG

Notes: Do not scale from this drawing

Revisions:

Client:

Project:  
90 Steynton Avenue, DA5 3HG  
Rear Extension

Scale: As shown at A1 Date: 08.07.2023

Drawn: AM Checked: BB

Drg.no: BB.90.SA.0723

Rev: —