





Existing Front Elevation
Scale 1:100




Existing Rear Elevation
Scale 1:100

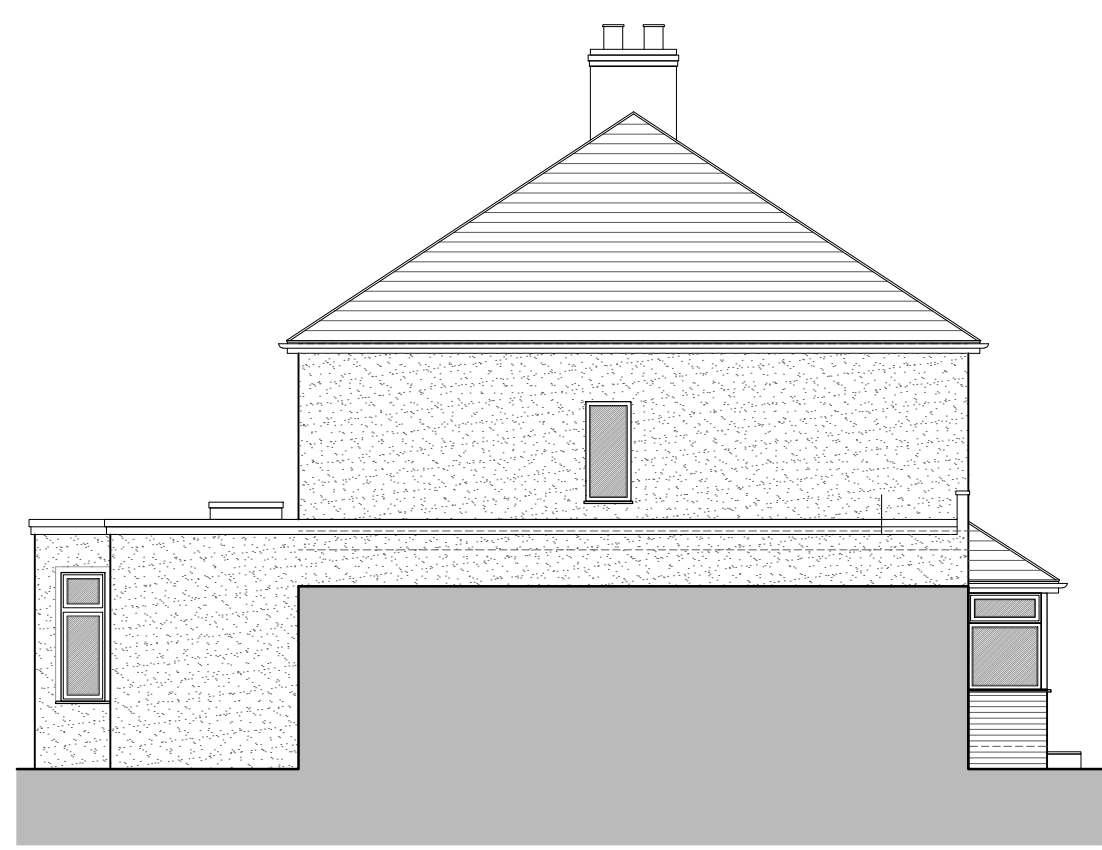


Existing Left Side Elevation
Scale 1:100

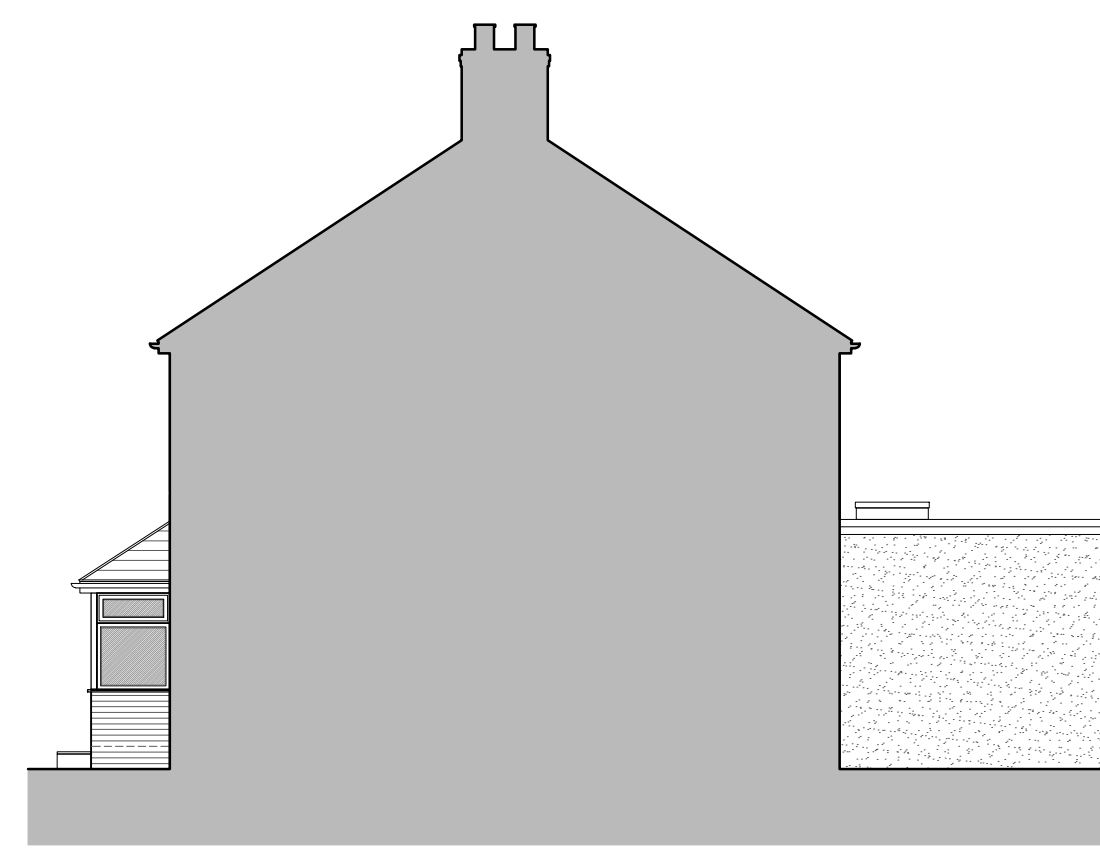


Existing Right Side Elevation
Scale 1:100

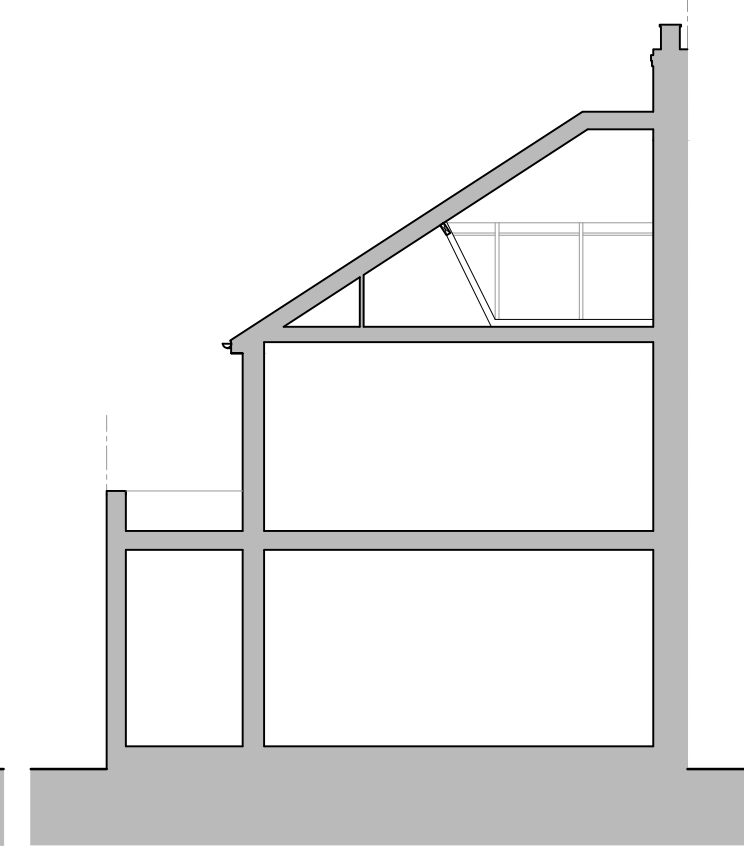


Existing Indicative Section
Scale 1:100

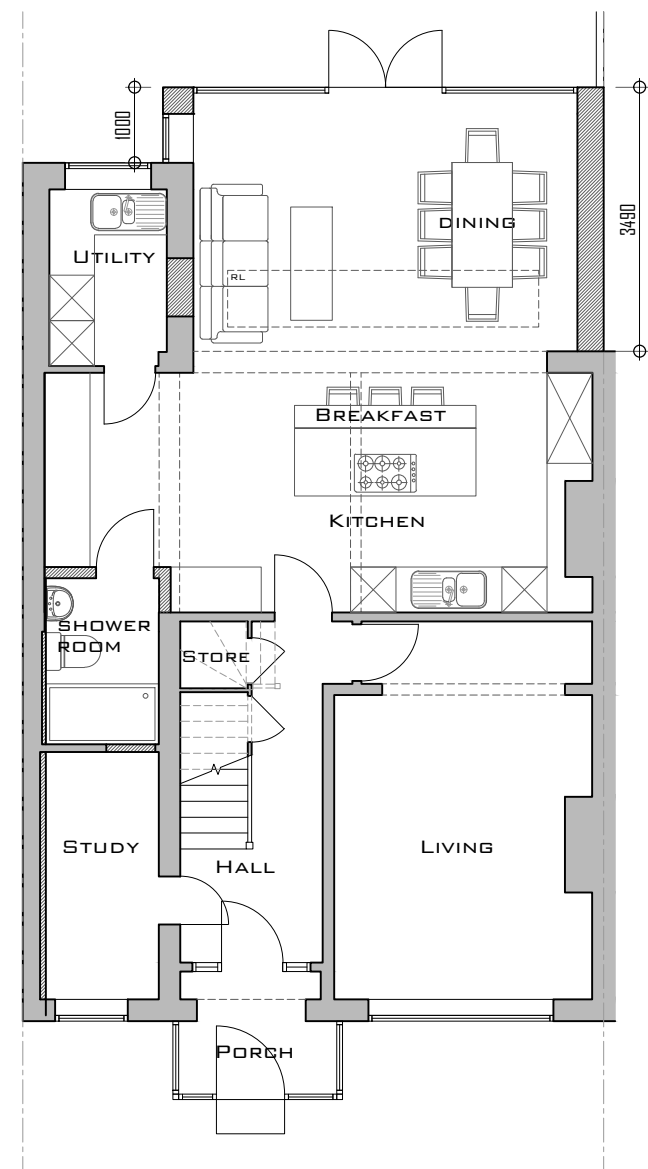


Proposed Ground Floor Plan
Scale 1:100

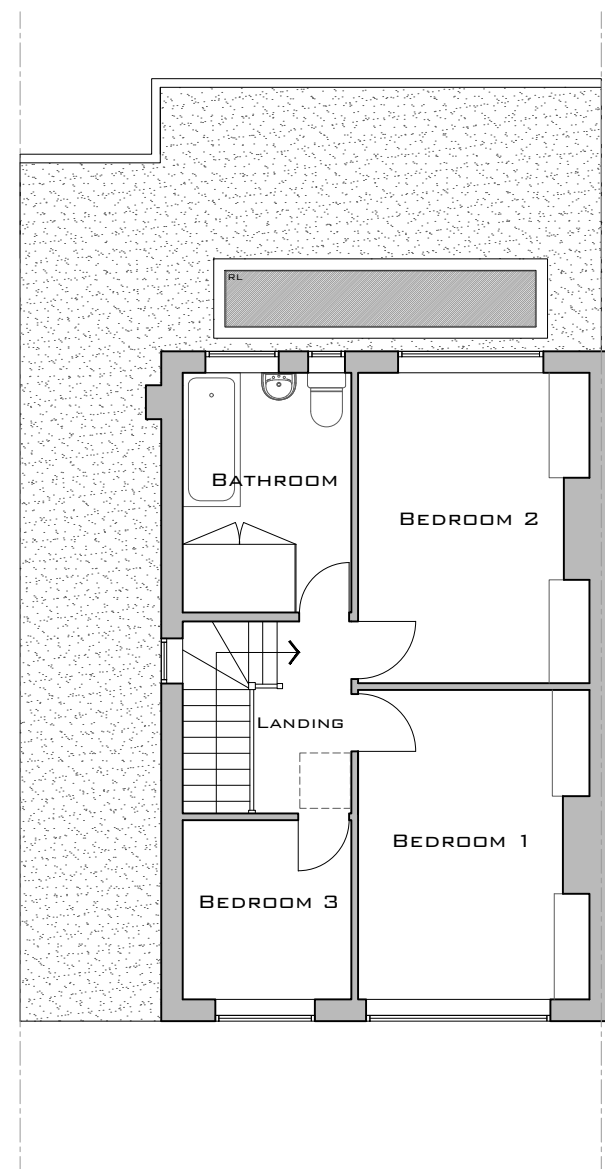


Existing First Floor Plan
Scale 1:100

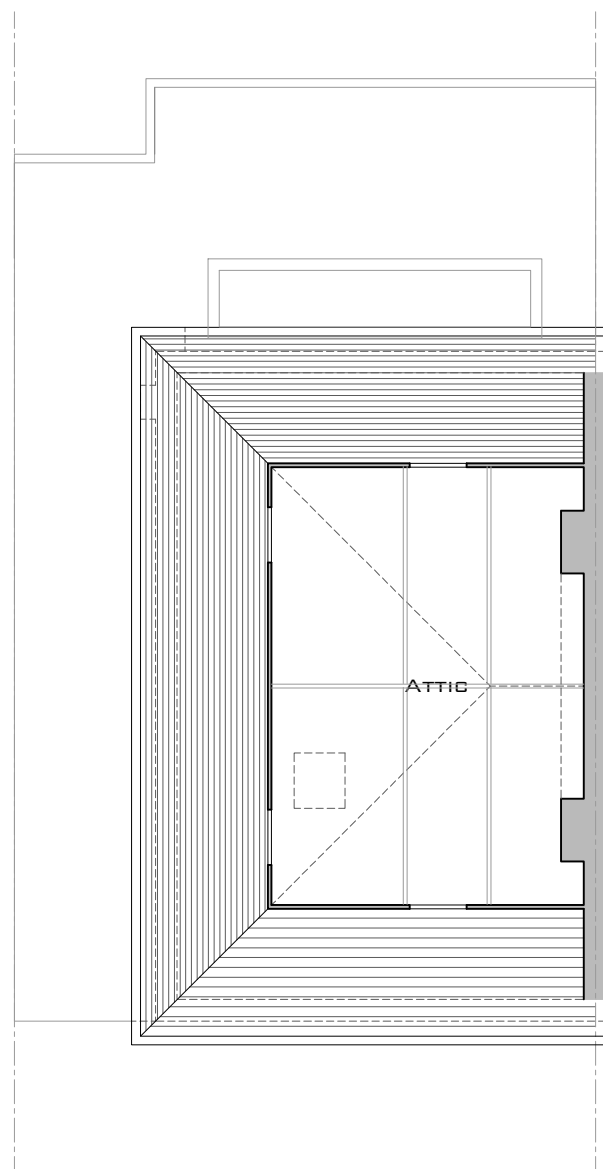

Existing Attic Plan
Scale 1:100

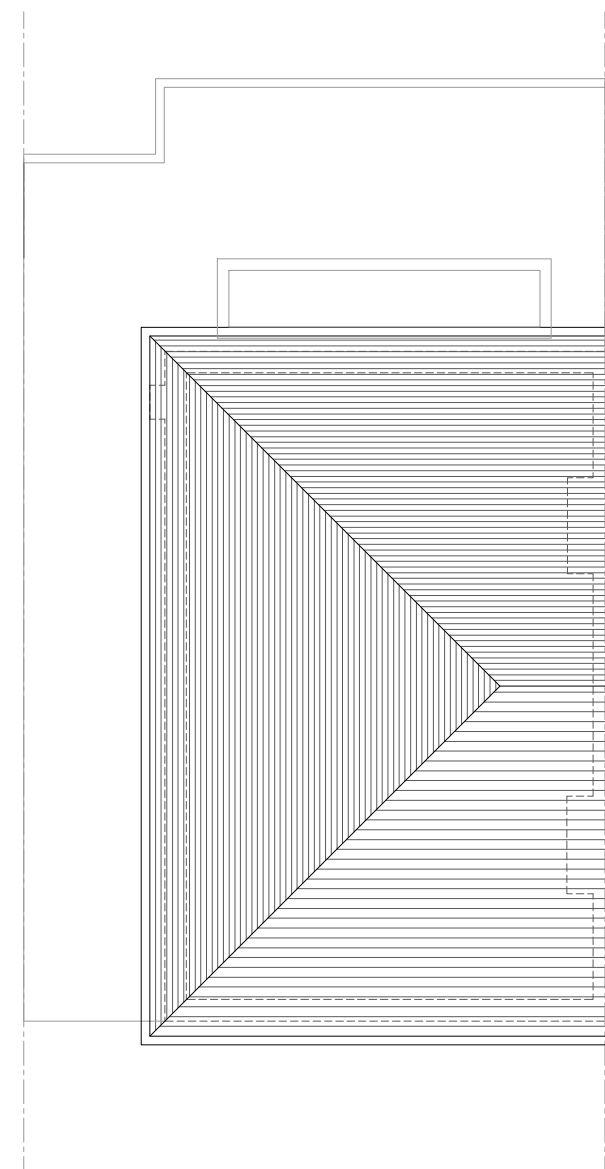

Existing Roof Plan
Scale 1:100

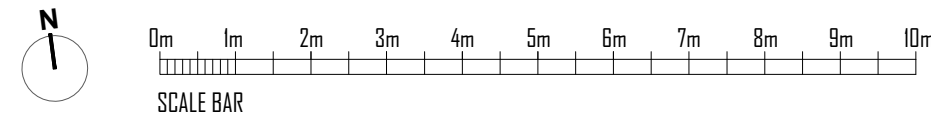

Revision	Date	Description
----------	------	-------------

PLANNING

Project
64 Barrington Road
Boxleyheath
DA7 4UW

Title
Proposed
Plans, Elevations, Section & Block Plan

Project No. PL - 175 Date November 2023

Drawing No. PL-175-02 Revision

Scale 1:100 @ A1 / 1:200 @ A3