





Existing Front Elevation
Scale 1:100




Existing Rear Elevation
Scale 1:100

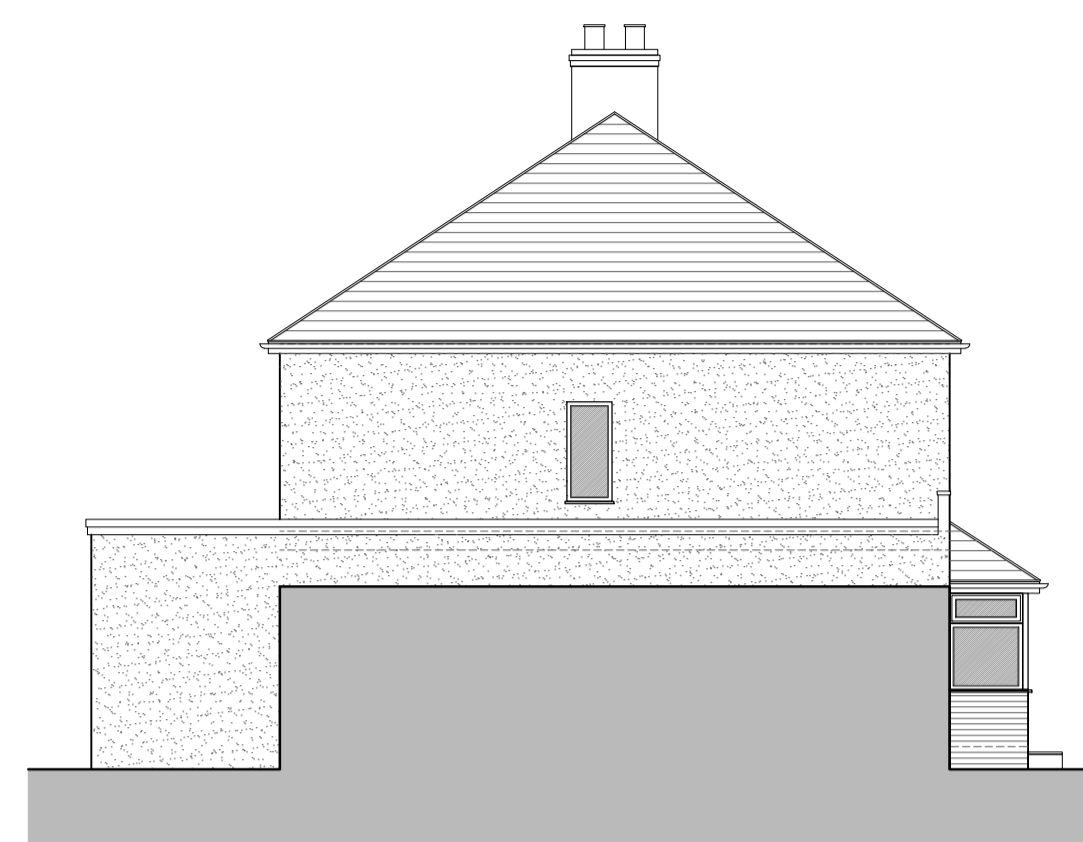



Existing Left Side Elevation
Scale 1:100

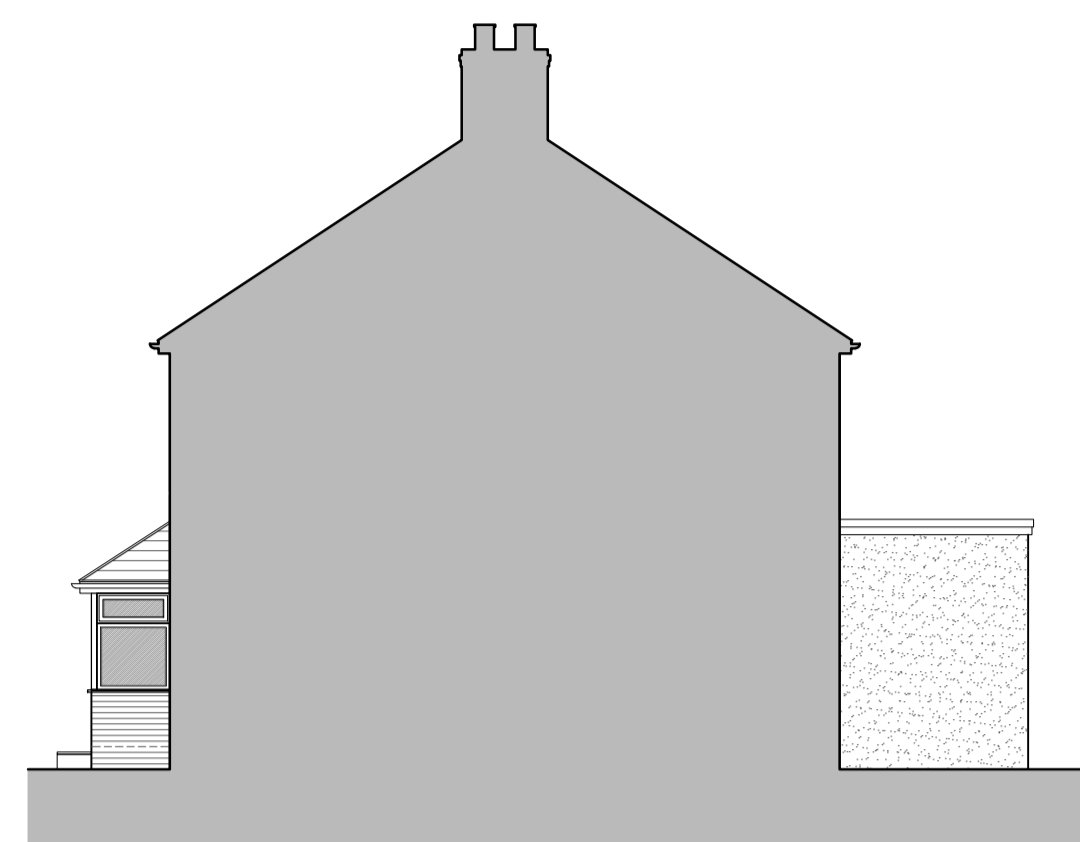


Existing Right Side Elevation
Scale 1:100

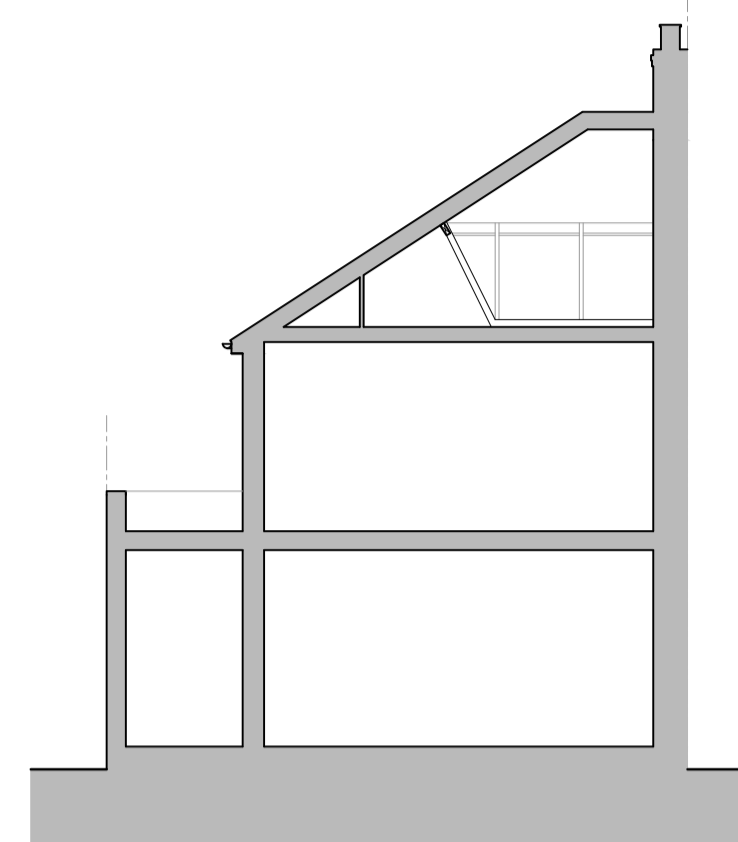


Existing Indicative Section
Scale 1:100

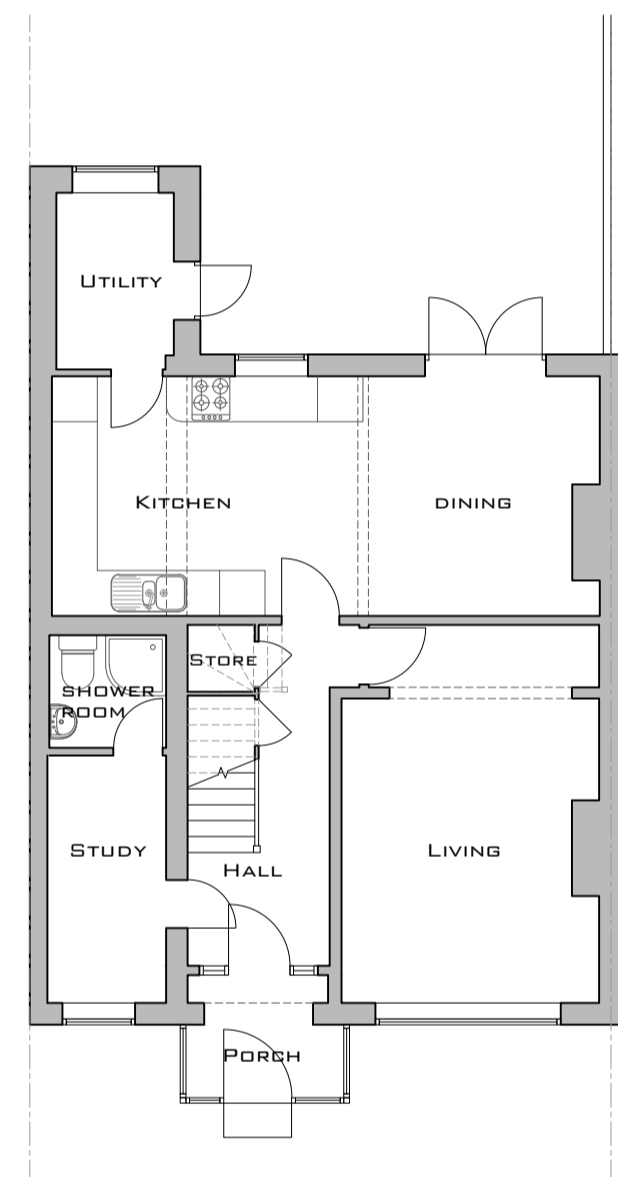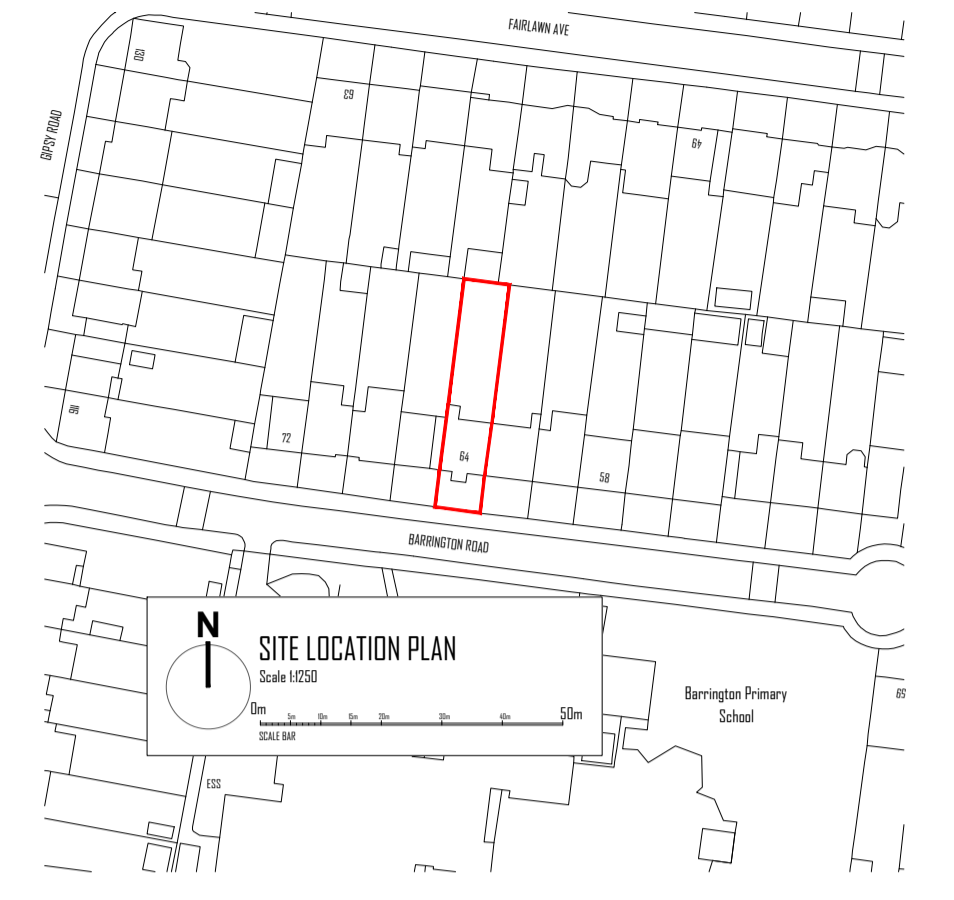


Existing Ground Floor Plan
Scale 1:100

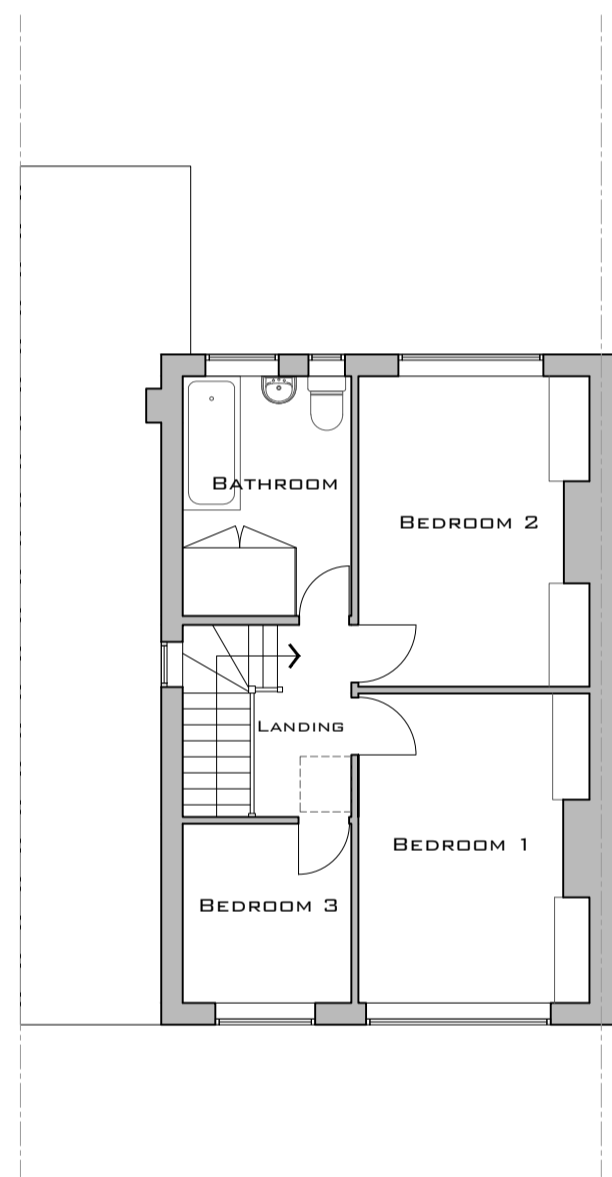


Existing First Floor Plan
Scale 1:100

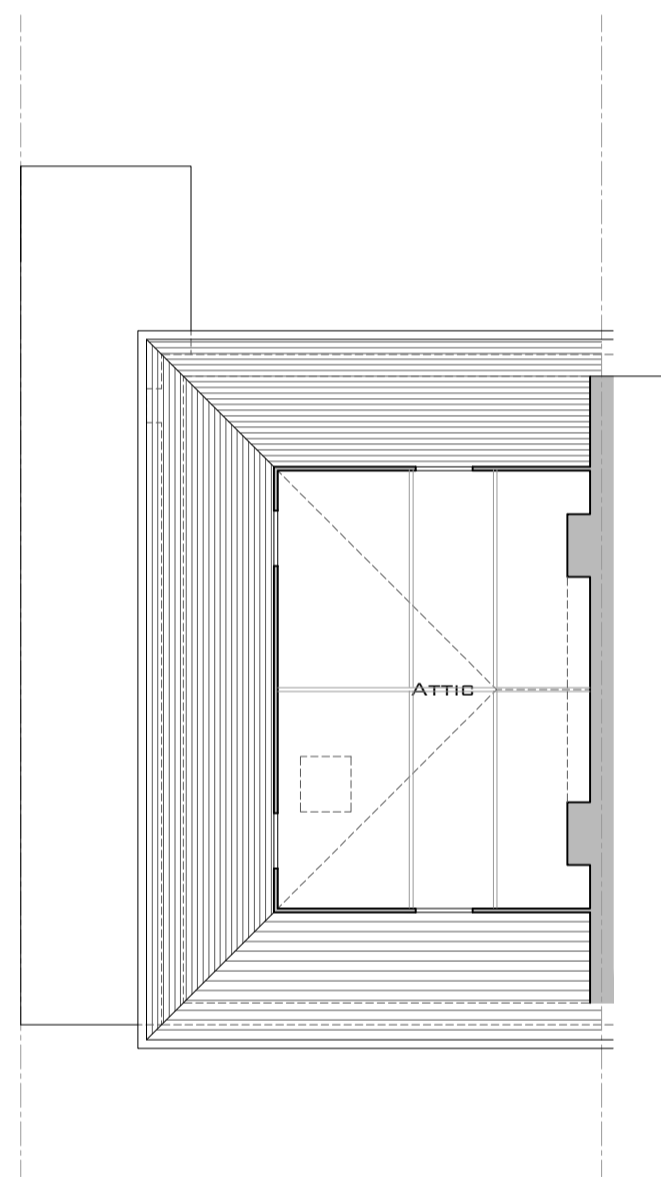

Existing Attic Plan
Scale 1:100

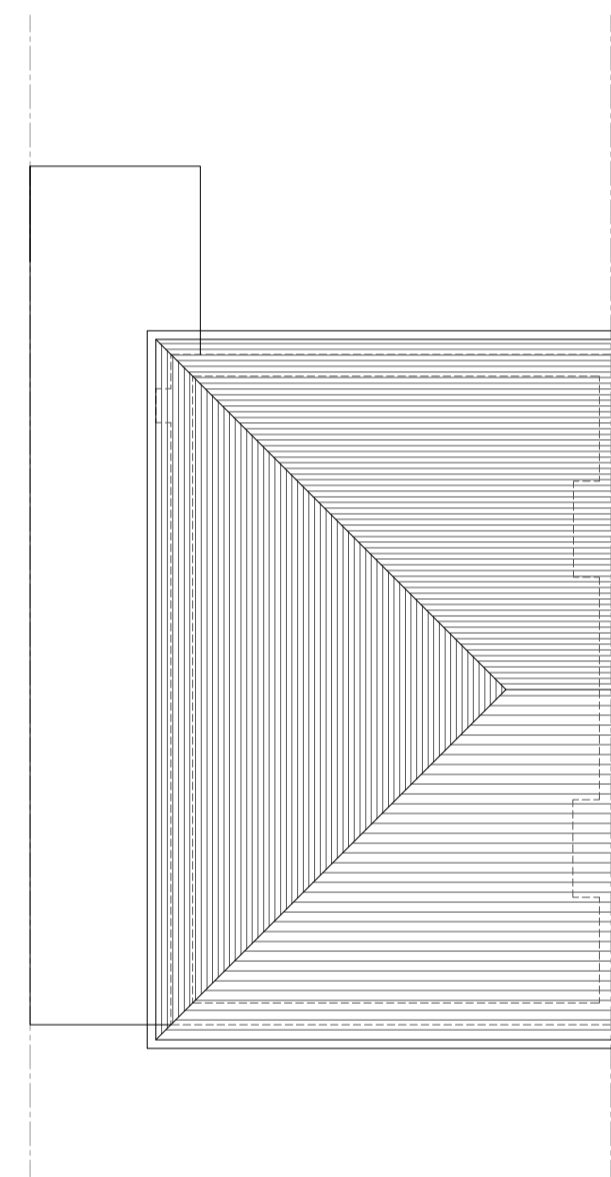

Existing Roof Plan
Scale 1:100

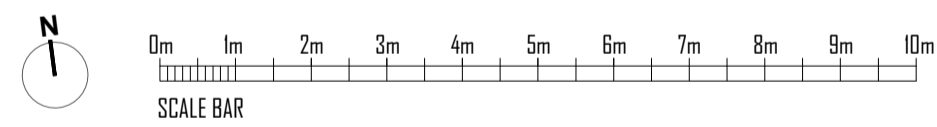

Revision	Date	Description
----------	------	-------------

PLANNING

Project
64 Barrington Road
Boxleyheath
DA7 4UW

Title
Existing Plans, Elevations, Section, Site Location Plan & Block Plan

Project No. **PL - 175** Date November 2023

Drawing No. **PL-175-01** Revision

Scale
1:100 @ A1 / 1:200 @ A3

