
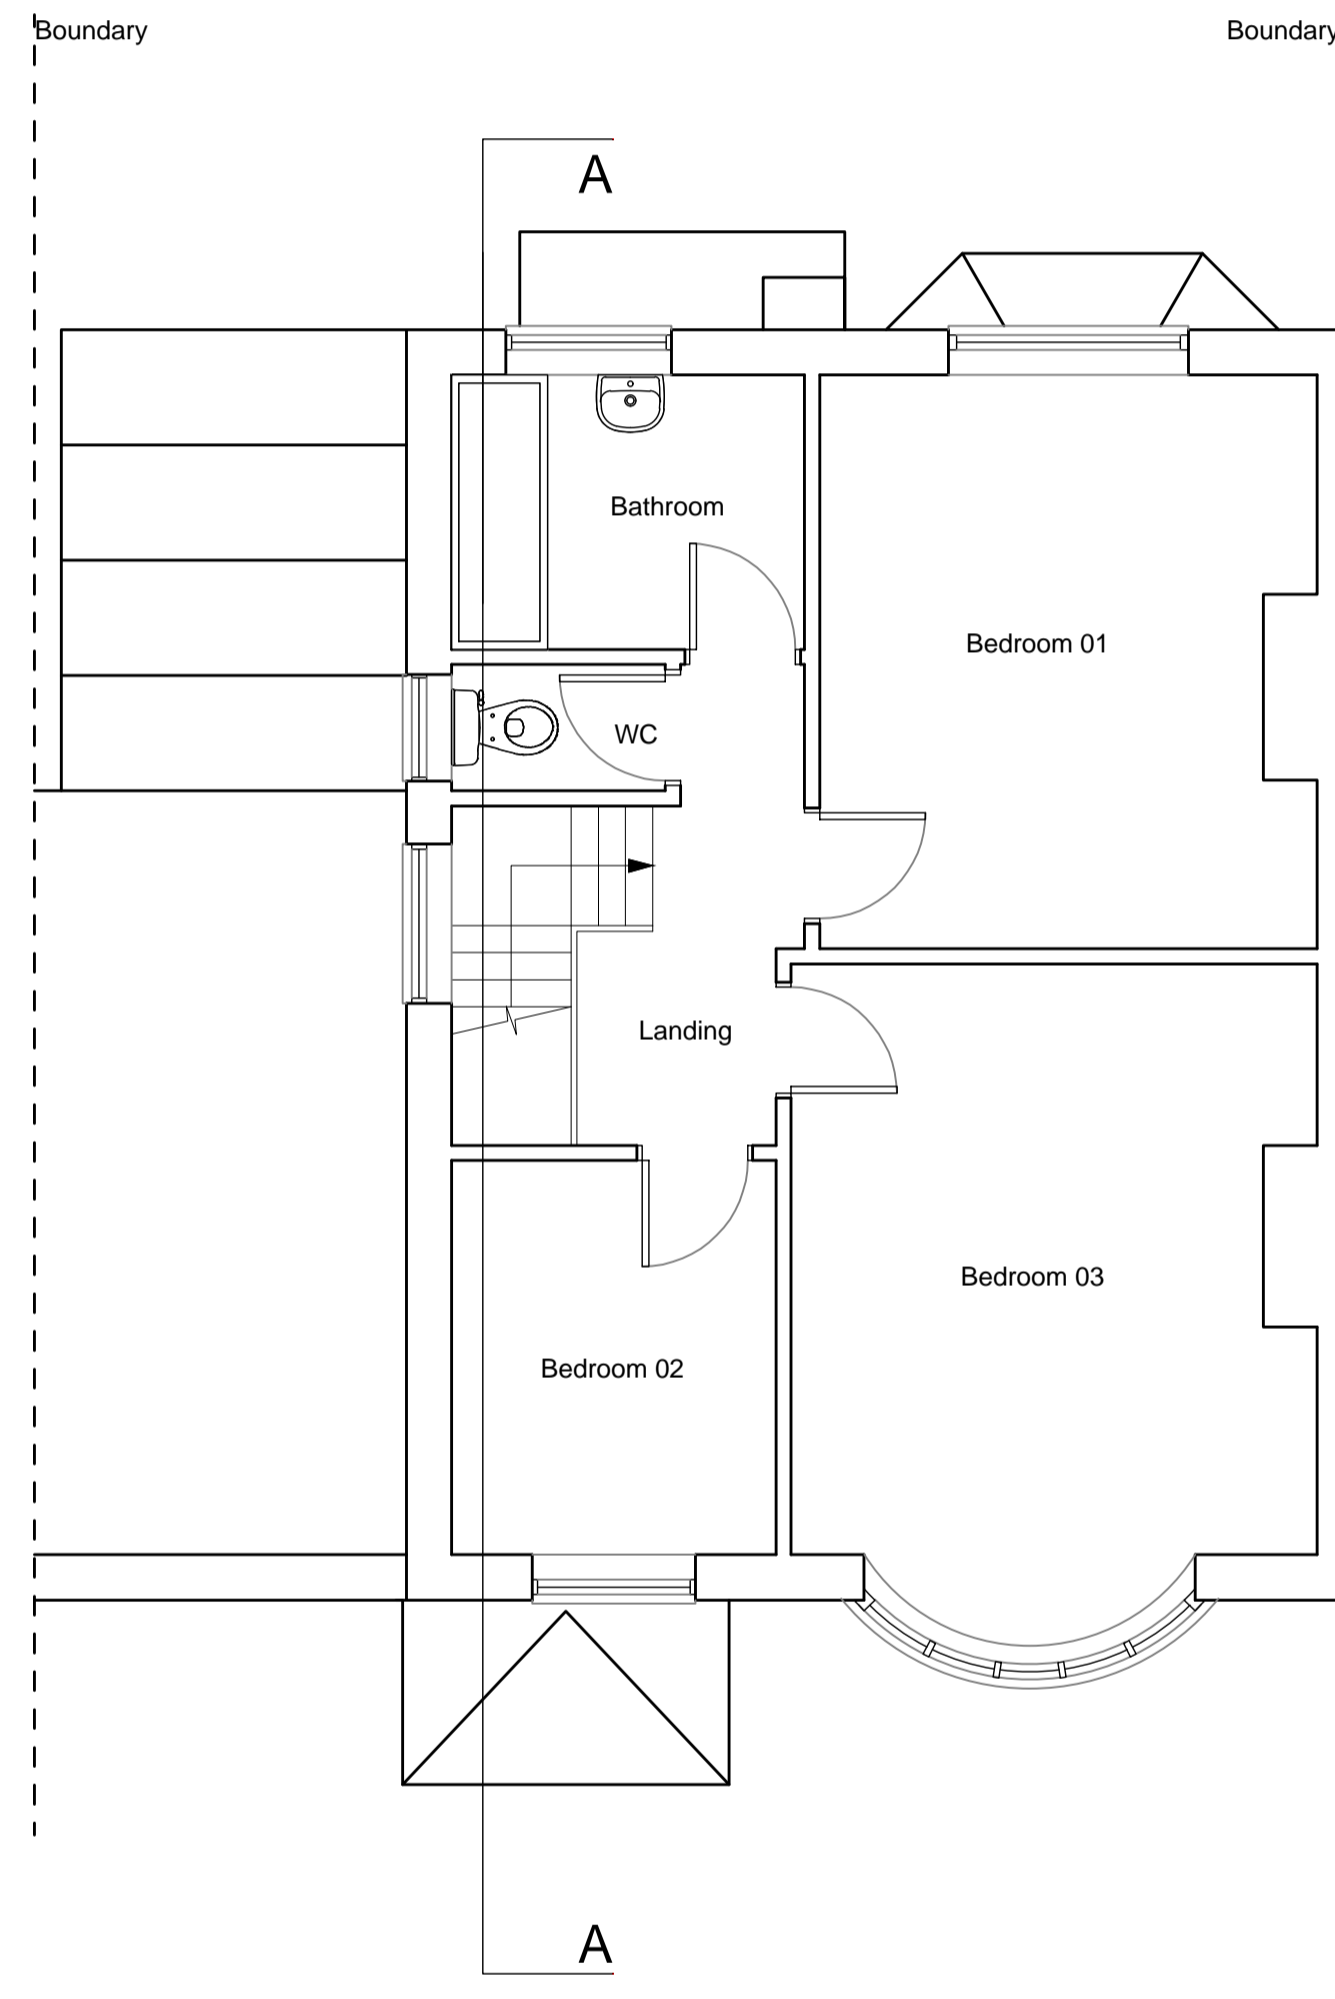


Ground Floor Plan

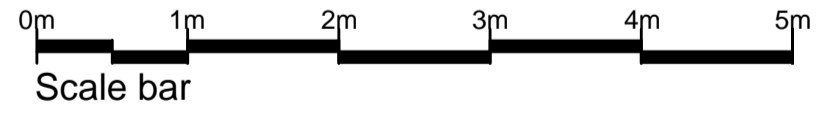

First Floor Plan

REV	DESCRIPTION	DATE	INT	CHKD
STATUS	FOR INFORMATION			

Client

Project  
48 Mame Avenue, Welling,  
Kent. DA16 2EY

Title  
Existing Floor Plans

Scale	Date	Drawn	Checked
1:50@A1	06.10.23	N/A	N/A
Project No:	Drawing No.	Revision	
2023-179	002	~	