




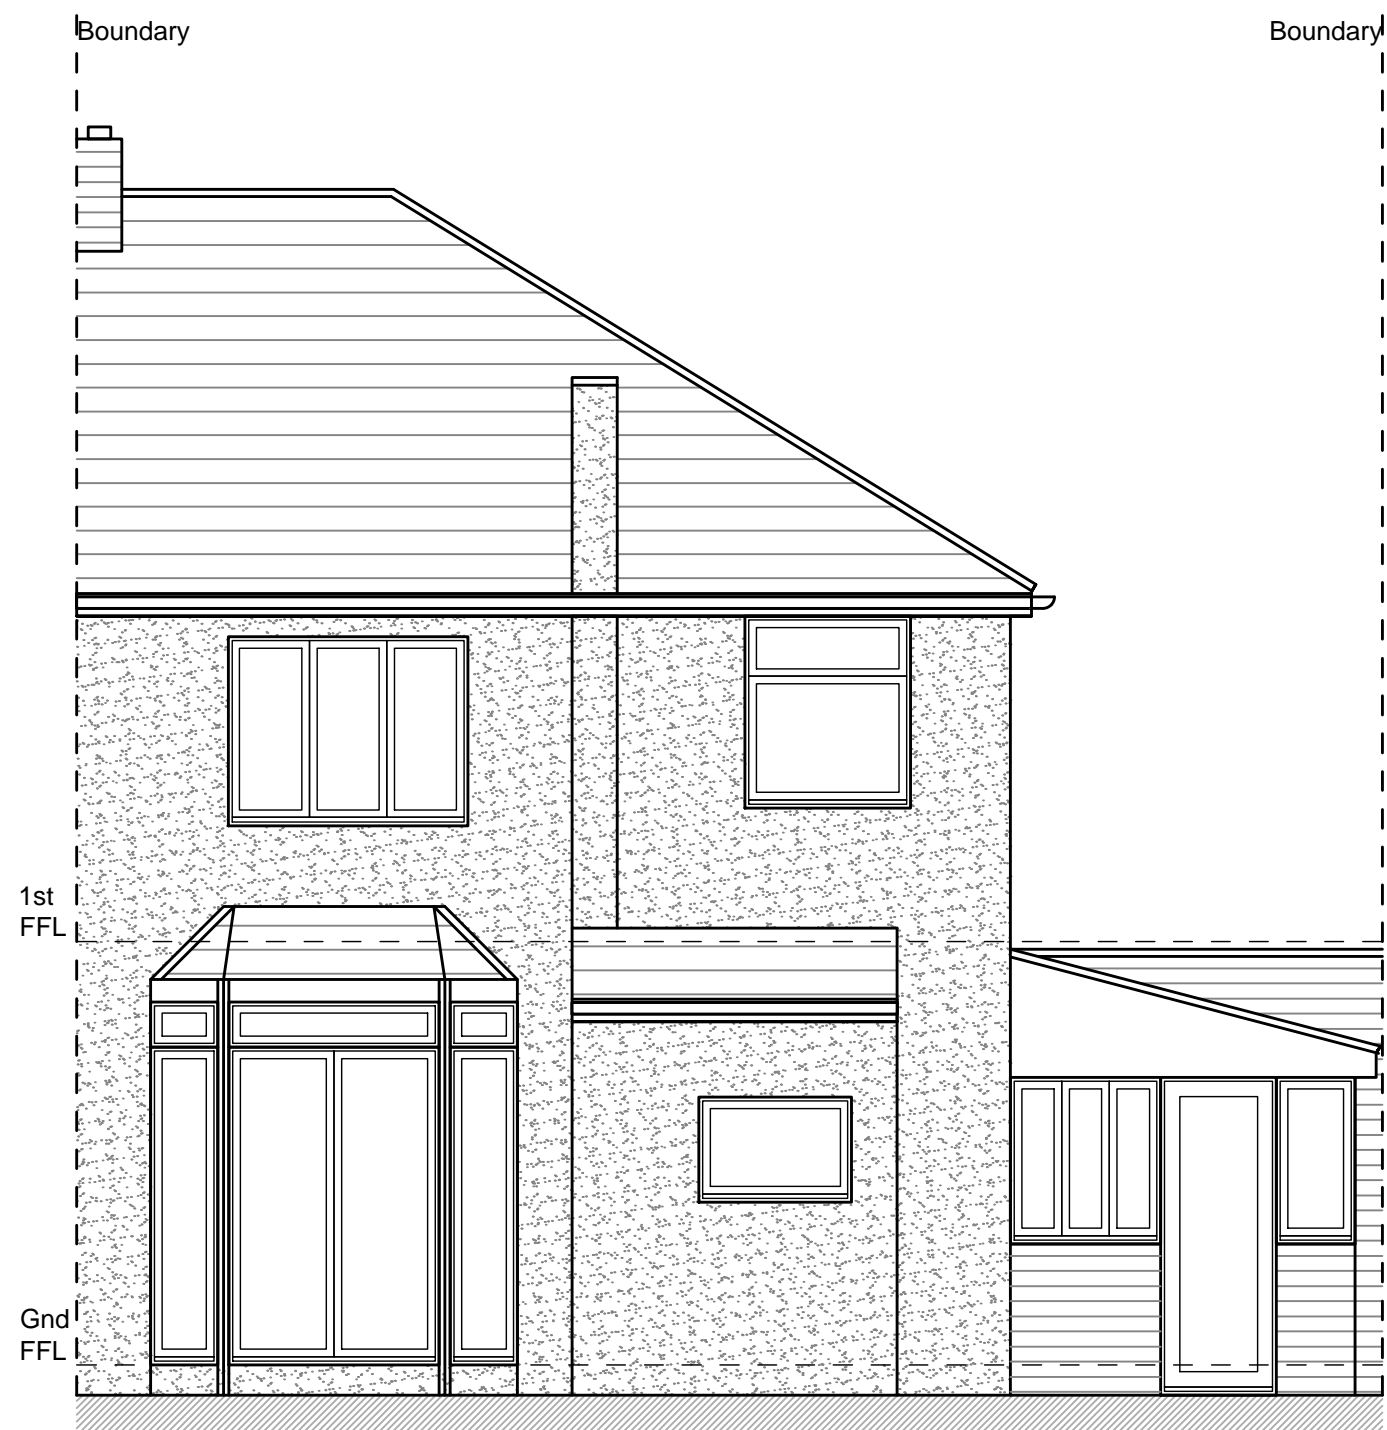


Front Elevation

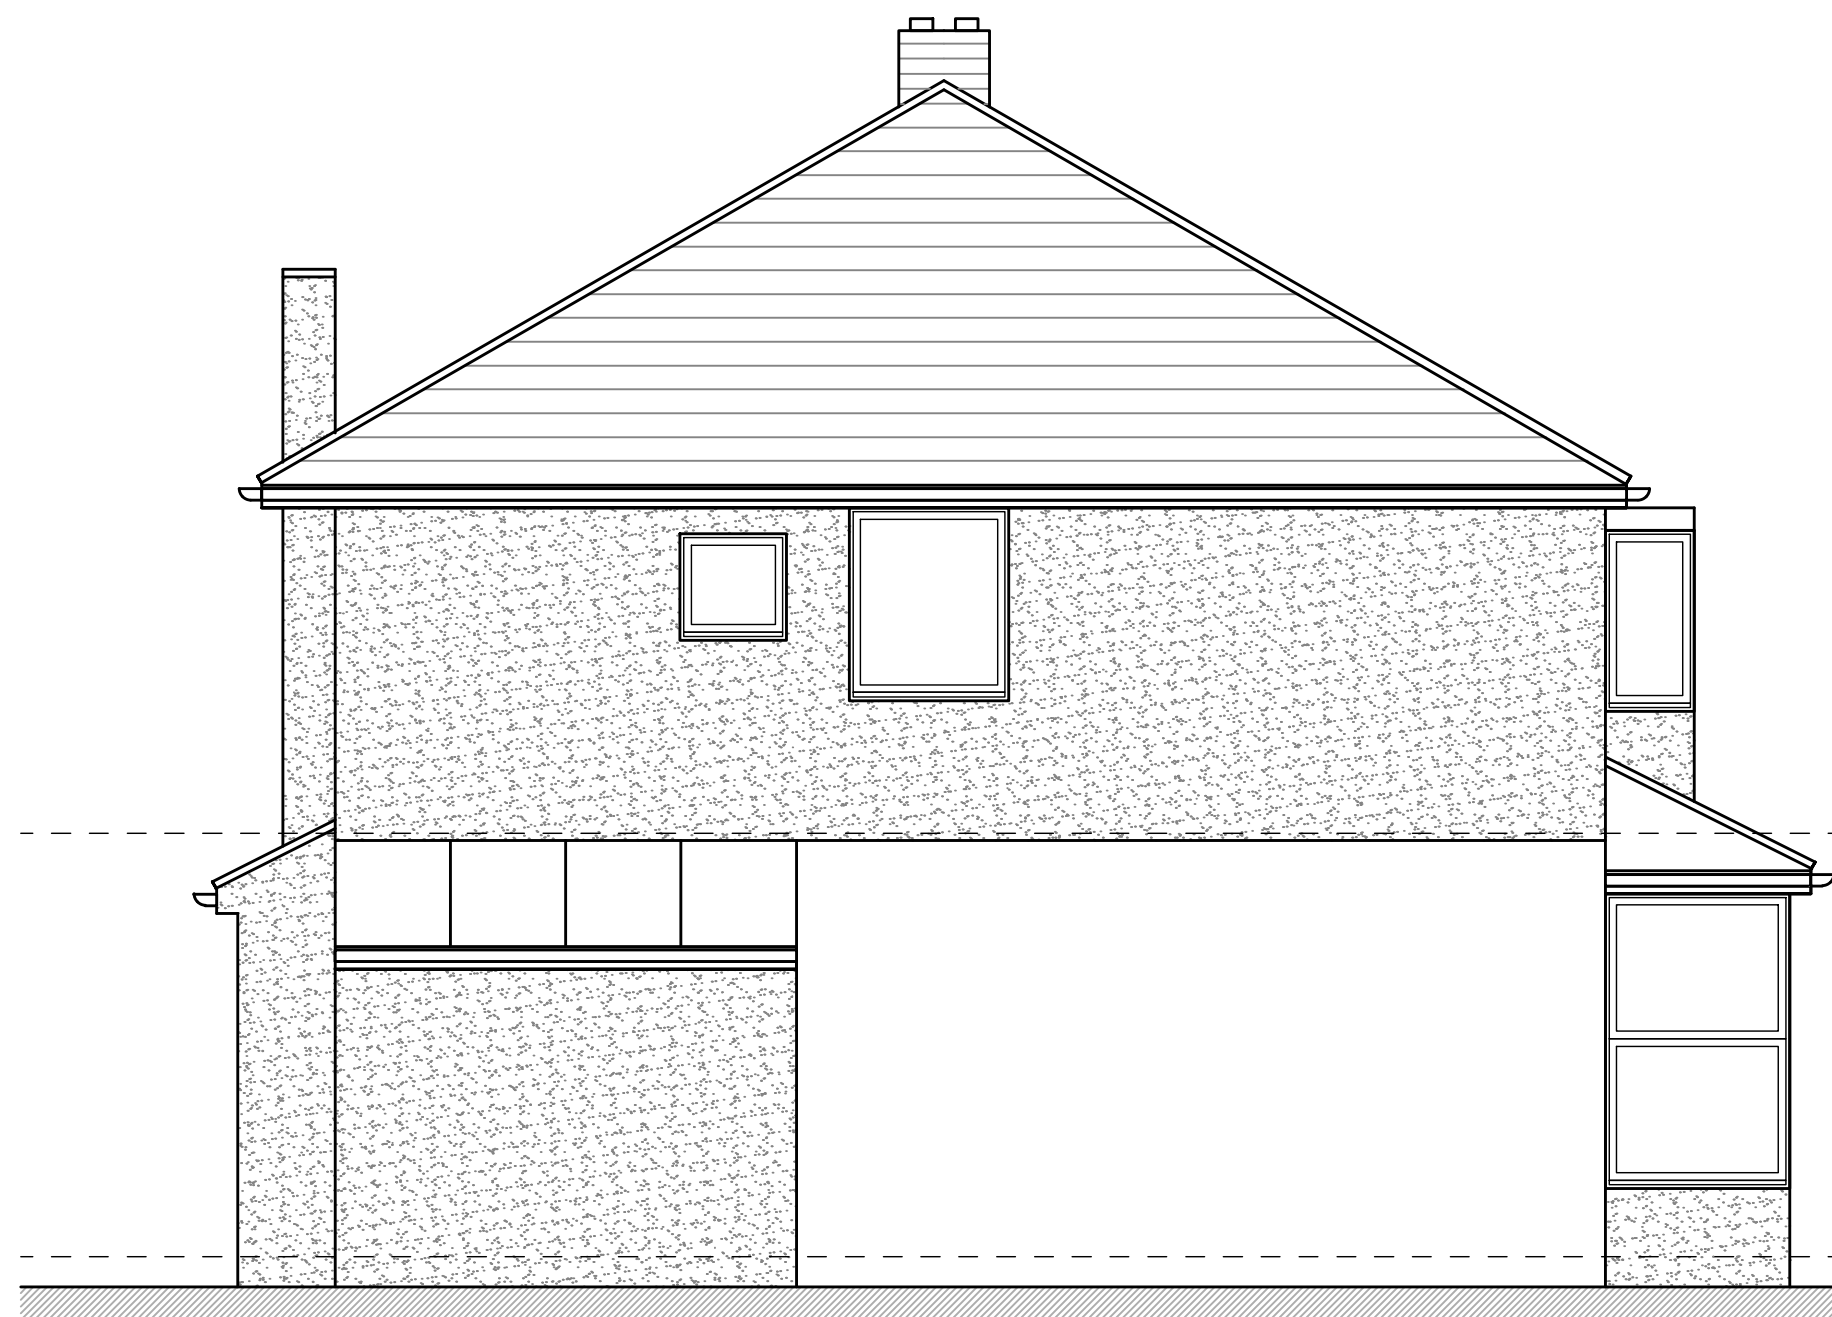

Rear Elevation

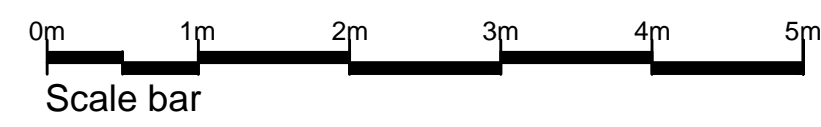

Side Elevation

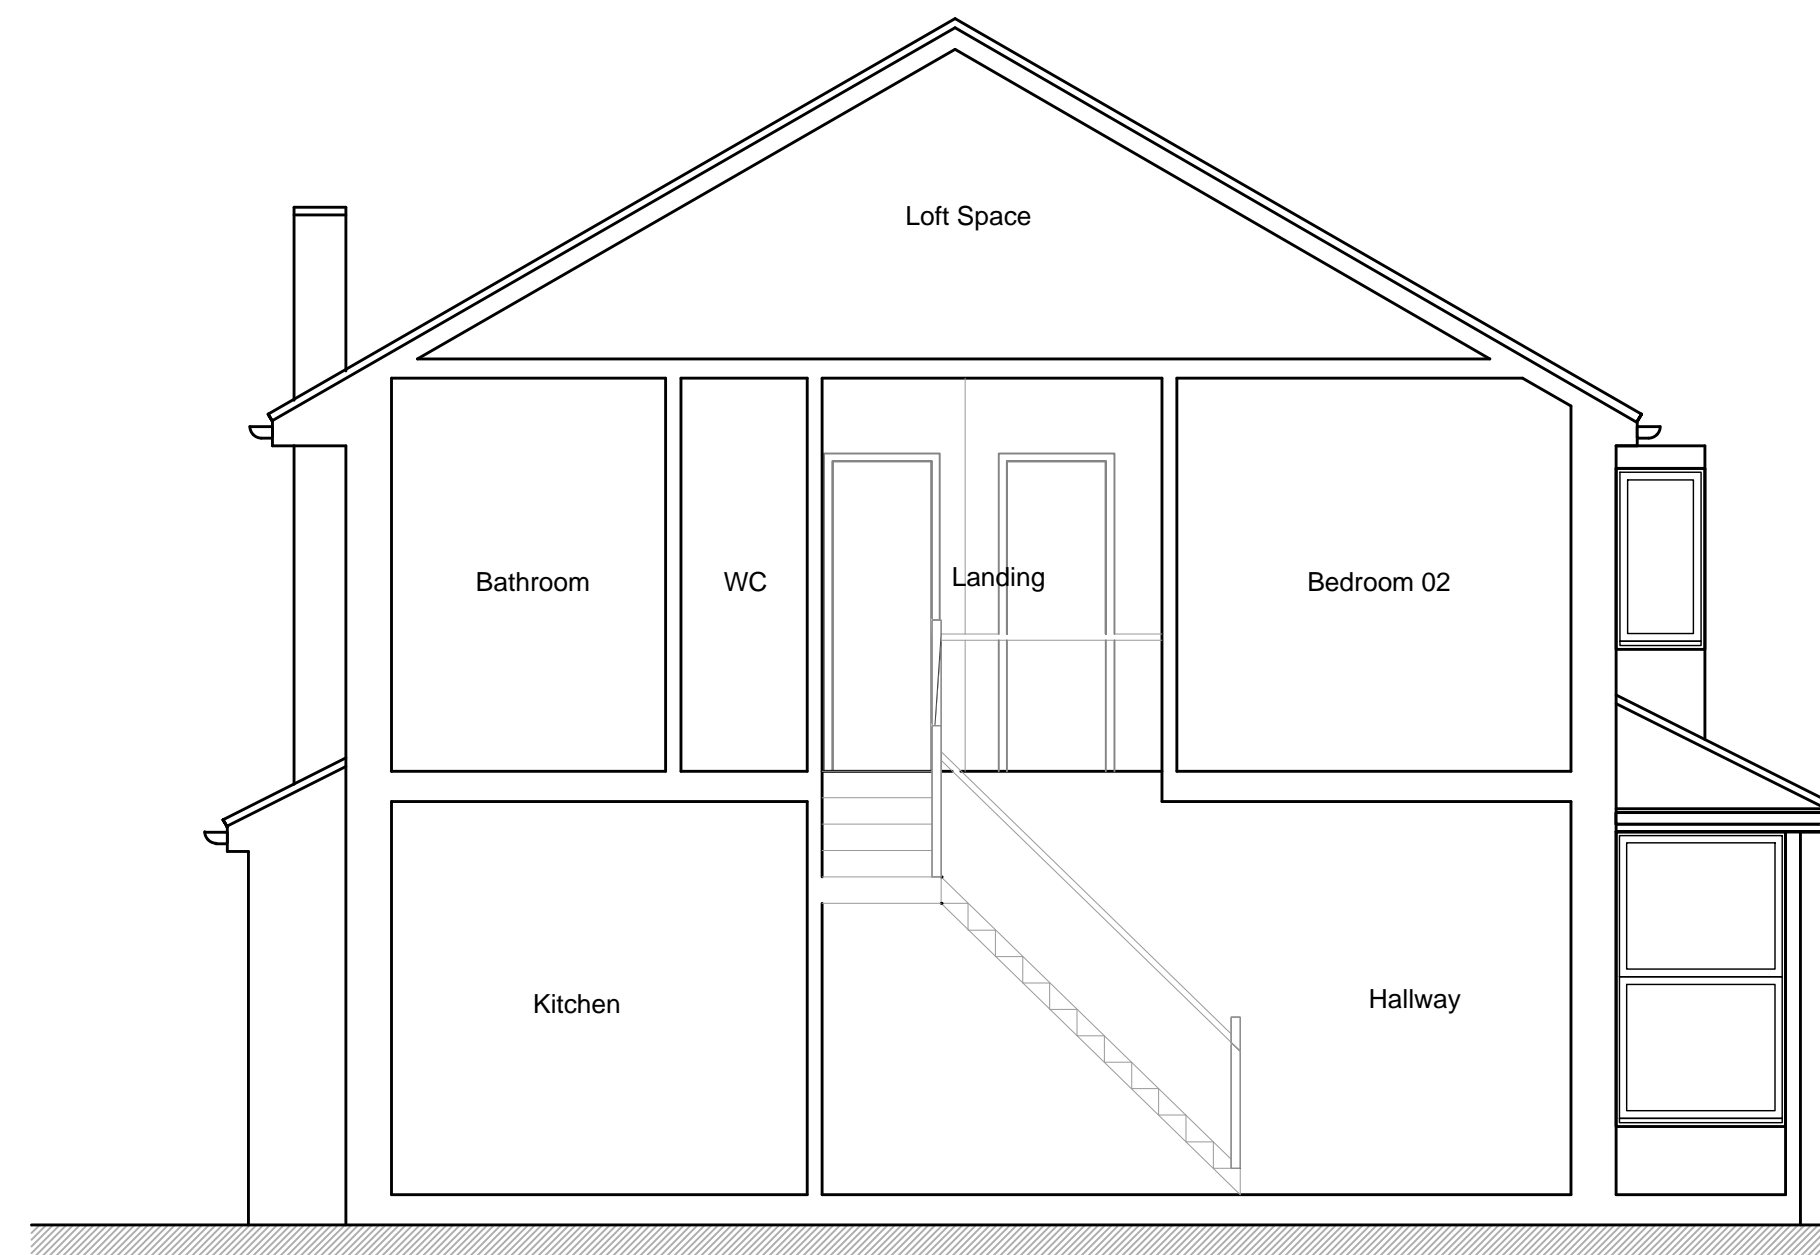

Section A-A

REV	DESCRIPTION	DATE	INT	CHKD
STATUS	FOR INFORMATION			

Client

Project
 48 Mame Avenue, Welling,
 Kent. DA16 2EY

Title
 Existing Elevations
 & Section

Scale	Date	Drawn	Checked
1:50@A1	06.10.23	N/A	N/A
Project No:	Drawing No.	Revision	
2023-179	003	~	