


Existing Site Plan (1/500)




Proposed Site Plan (1/200)

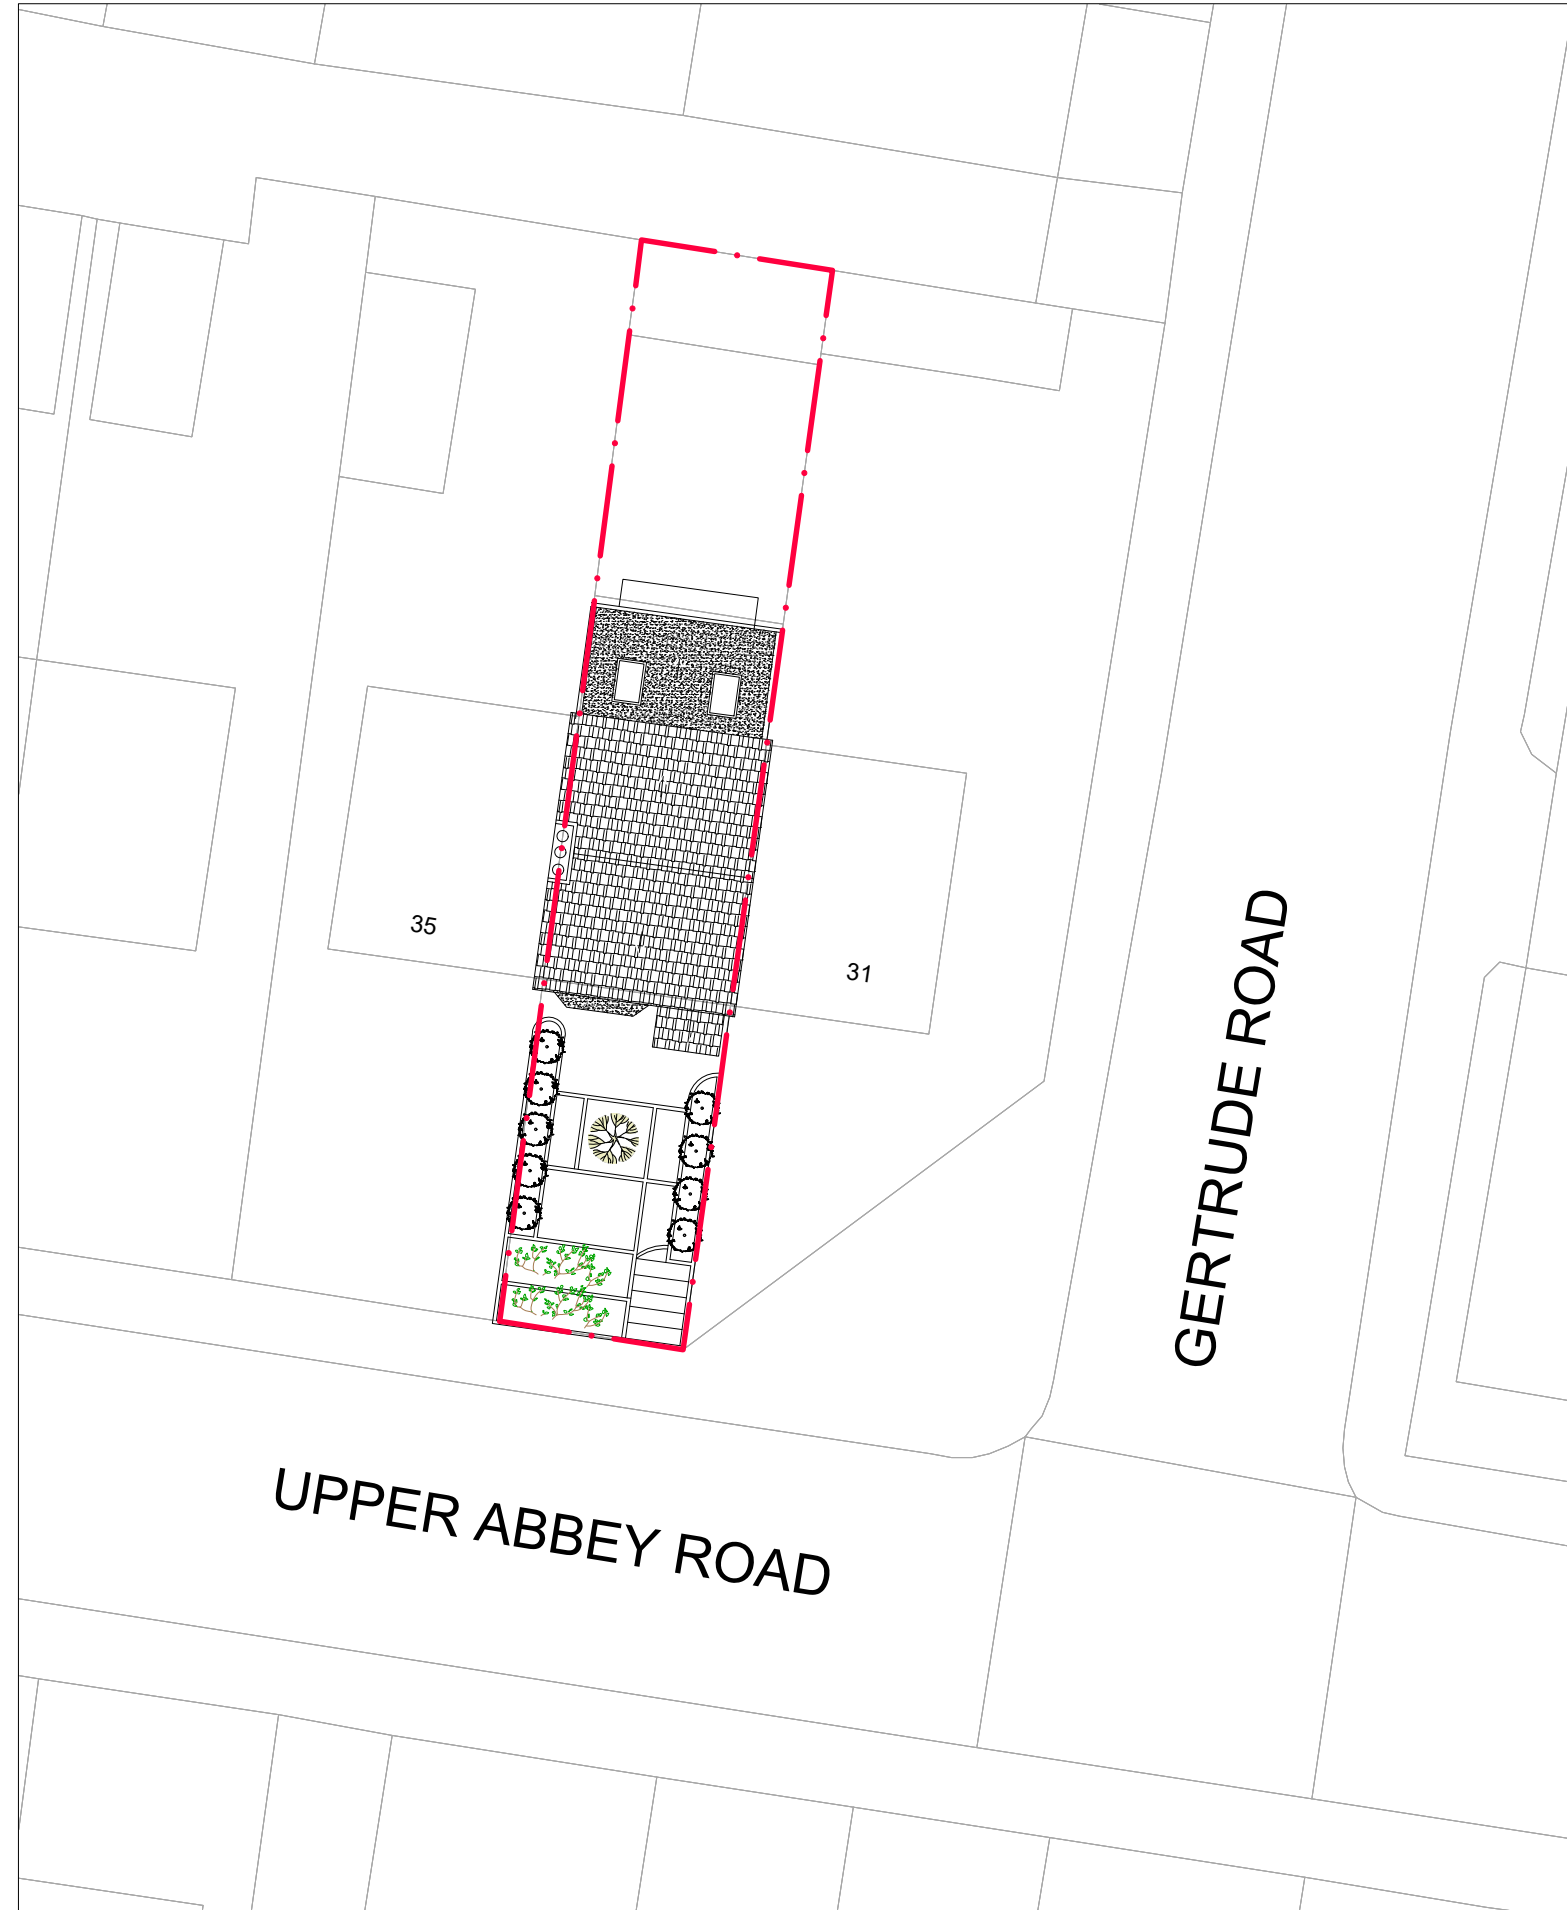


Existing Location Plan (1/1250)

Notes:-

1. Where this drawing has been issued in electronic .dwg format it has been done so in good faith. Practical Solutions do not take any responsibility for any inaccuracies in the electronic data, which should be checked against the paper (or .pdf) drawing issue. Any apparent discrepancies should be immediately reported to Practical Solutions.
2. Copyright reserved. This drawing may only be used for The Client and location specified in the title block. It may not be copied or disclosed to any third party without the prior written consent of Practical Solutions.

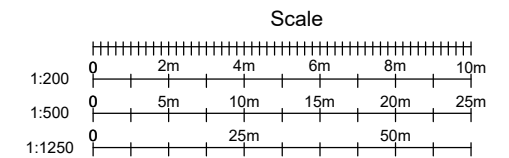

Rev.	Date	Amendment	By	Chk.
Status Preliminary				
 Practical Solutions LTD Consulting Engineers				
Client				
Job 33 Upper Abbey Road DA1 7AE				
Title Site plan				
Scale 1:200 & 1:1250 @ A3 Date October 2023				
Drawn By VMD		Eng. Check AC		Tech. Check AC
Drawing No. D00-SITE PLAN				Rev. -