



Existing Ground Floor Plan
Scale 1:50


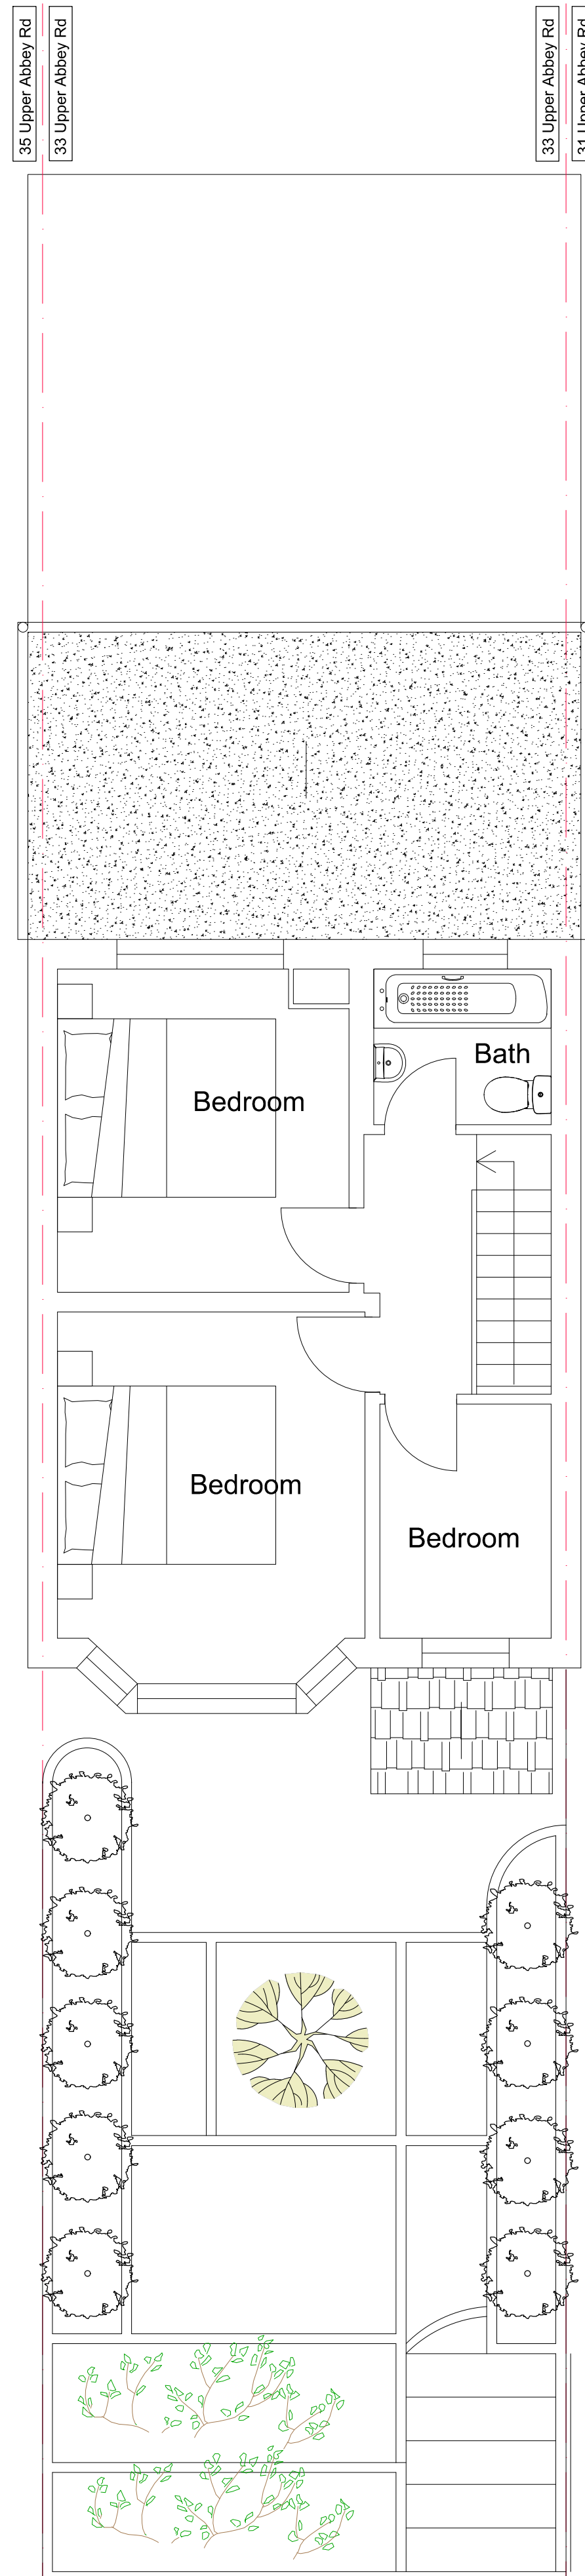



Existing First Floor Plan
Scale 1:50

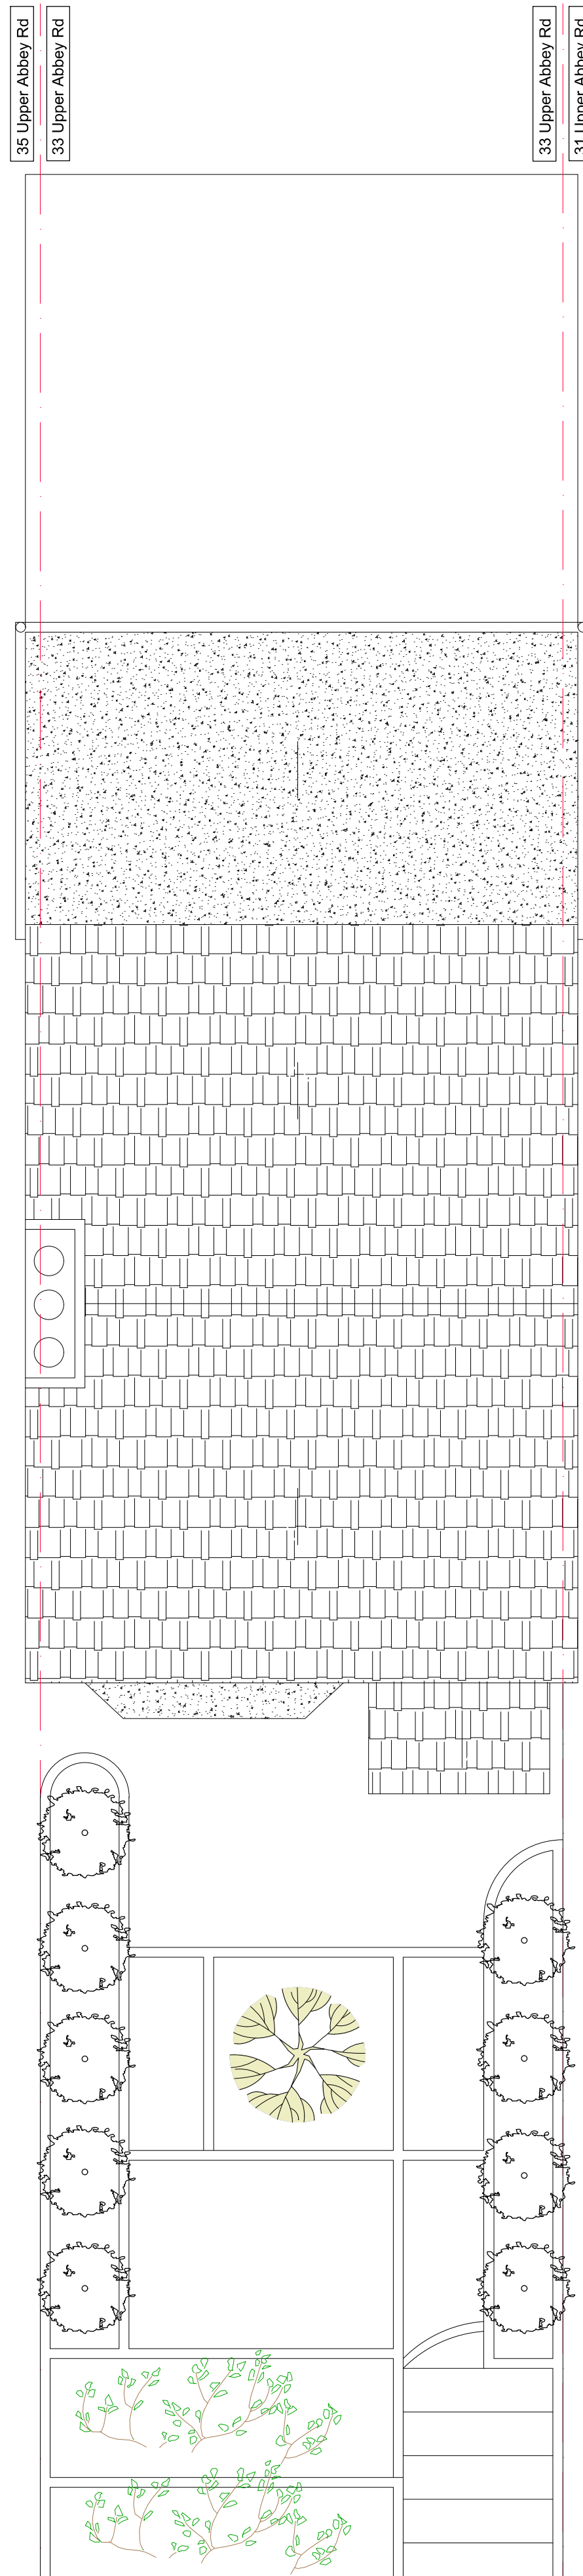

Existing Roof Plan
Scale 1:50

Notes:-
 1. Where this drawing has been issued in electronic .dwg format it has been done so in good faith. Practical Solutions do not take any responsibility for any inaccuracies in the electronic data, which should be checked against the paper (or .pdf) drawing issue. Any apparent discrepancies should be immediately reported to Practical Solutions.
 2. Copyright reserved. This drawing may only be used for The Client and location specified in the title block. It may not be copied or disclosed to any third party without the prior written consent of Practical Solutions.

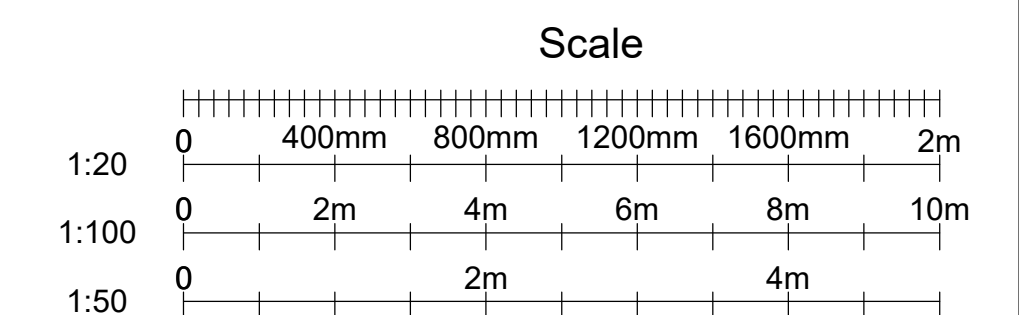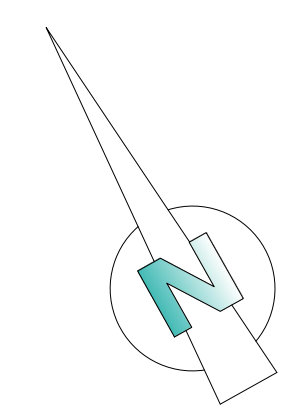

Rev.	Date	Amendment	By	Chk.
Status Preliminary				
 Practical Solutions Consulting Engineers				
Client				
Site 33 Upper Abbey Road Dadford DA17 5AE				
Title Existing Plans				
Scale 1/50 @ A1 Date June 2023				
Drawn By AR		Eng. Check AC	Tech. Check	
Ref. DA17 5AE				

Drawing No.	Rev.
D01-EXISTING PLANS GA	-