


REAR ELEVATION

SIDE ELEVATION FACING No 172 UPTON ROAD SOUTH

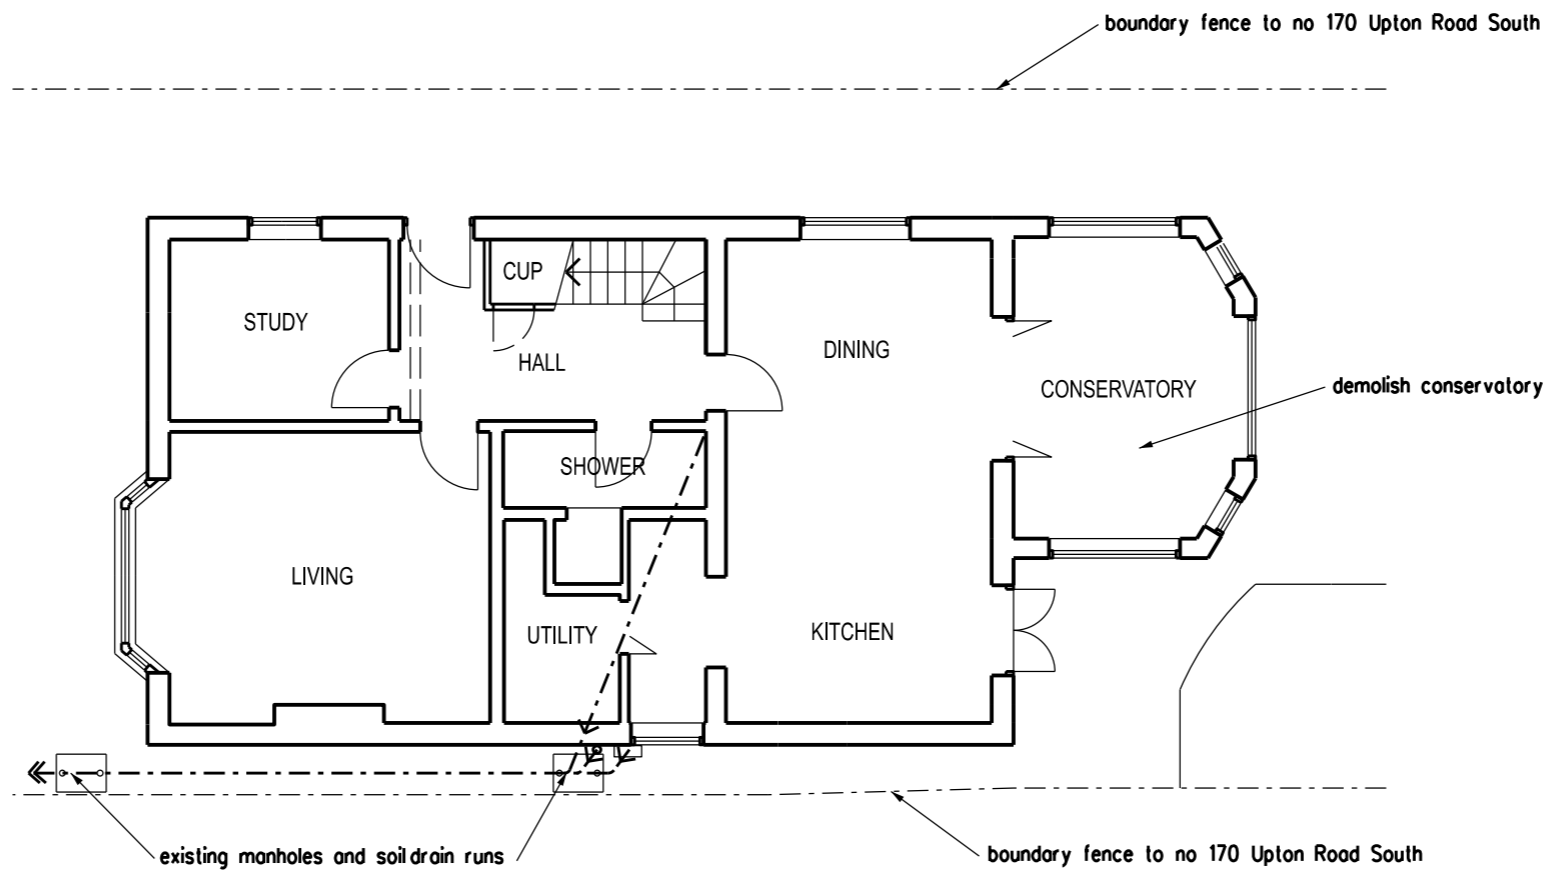

GROUND FLOOR PLAN



REVISION DATE

ARCHITECT
 TA ARCHITECTS
 11 JOYDENS WOOD ROAD BEXLEY
 KENT DA5 2HS Tel 07905 130591
 ta140256@googlemail.com

JOB
 PROPOSED GROUND FLOOR
 REAR EXTENSION
 AT 170 UPTON ROAD SOUTH
 BEXLEY KENT DA5 1QR

DRAWING
 EXISTING GROUND FLOOR
 PLAN AND ELEVATIONS

SCALE DATE
 1:100 AT A3 SEP 2023

DRAWING NO.
 ME/03