


EXISTING SIDE 1 ELEVATION

33 MOSSVALE CL, CRADLEY HEATH, B64 6DP

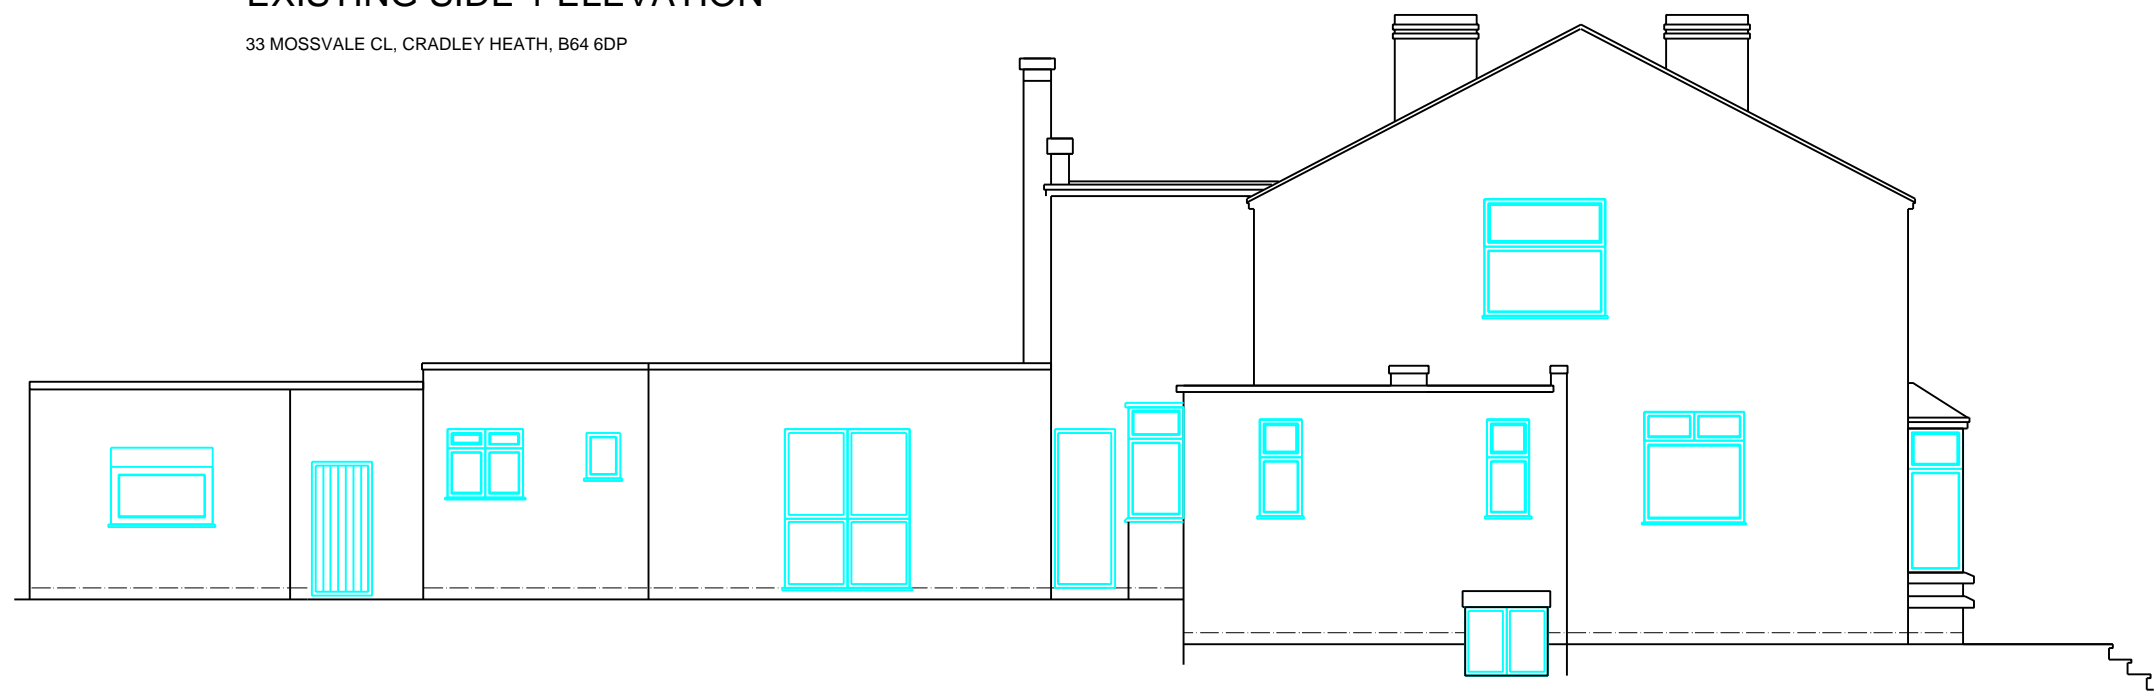

EXISTING SIDE 2 ELEVATION

33 MOSSVALE CL, CRADLEY HEATH, B64 6DP



EXISTING REAR ELEVATION

33 MOSSVALE CL, CRADLEY HEATH, B64 6DP



EXISTING FRONT ELEVATION

33 MOSSVALE CL, CRADLEY HEATH, B64 6DP

Rev	Date	By	Revision notes	Chkd
Status Pre-APP				
Title EXISTING ELEVATIONS				
Client 33 MOSSVALE CL, CRADLEY HEATH, B64 6DP				
SD Consulting Ltd 66 Golden Hillock Road Birmingham B10 0LG				
Drawn		Checked	Approved	Scale
By	RA	By	By	1:1000A3
Date	04-05-23	Date	Date	
Client No.	0000	Project No.	Drawing no.	Revision
		2023 - 11	001	-