


PROPOSED SIDE 1 ELEVATION

33 MOSSVALE CL, CRADLEY HEATH, B64 6DP 1:100

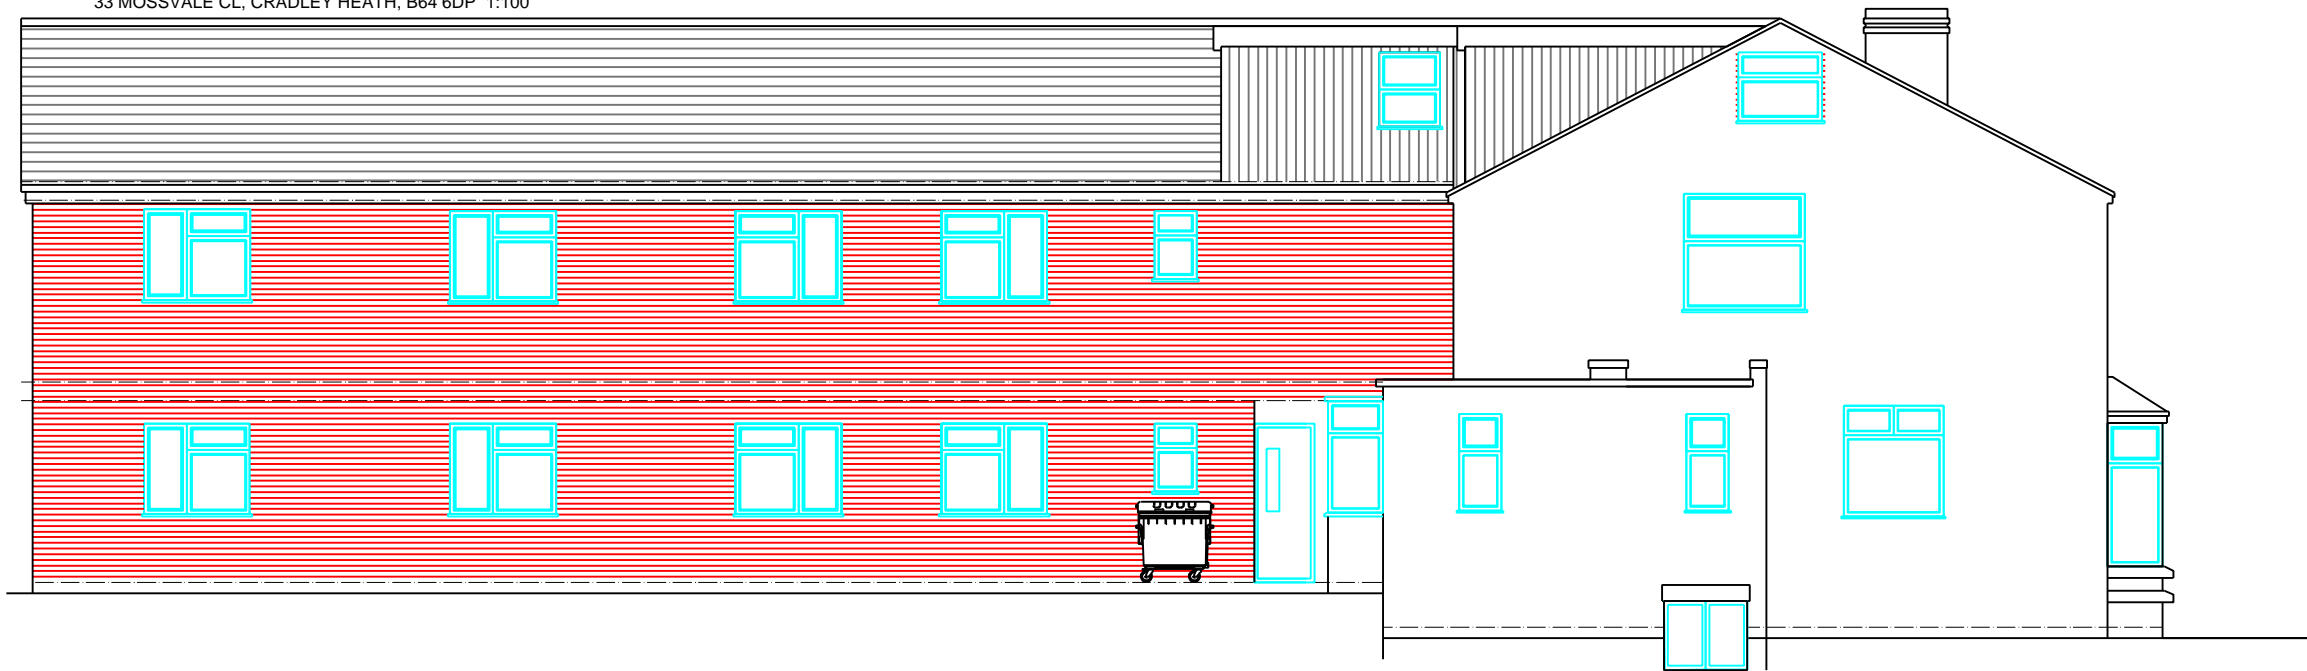


PROPOSED SIDE 2 ELEVATION

33 MOSSVALE CL, CRADLEY HEATH, B64 6DP 1:100



EXISTING FRONT ELEVATION

33 MOSSVALE CL, CRADLEY HEATH, B64 6DP 1:100

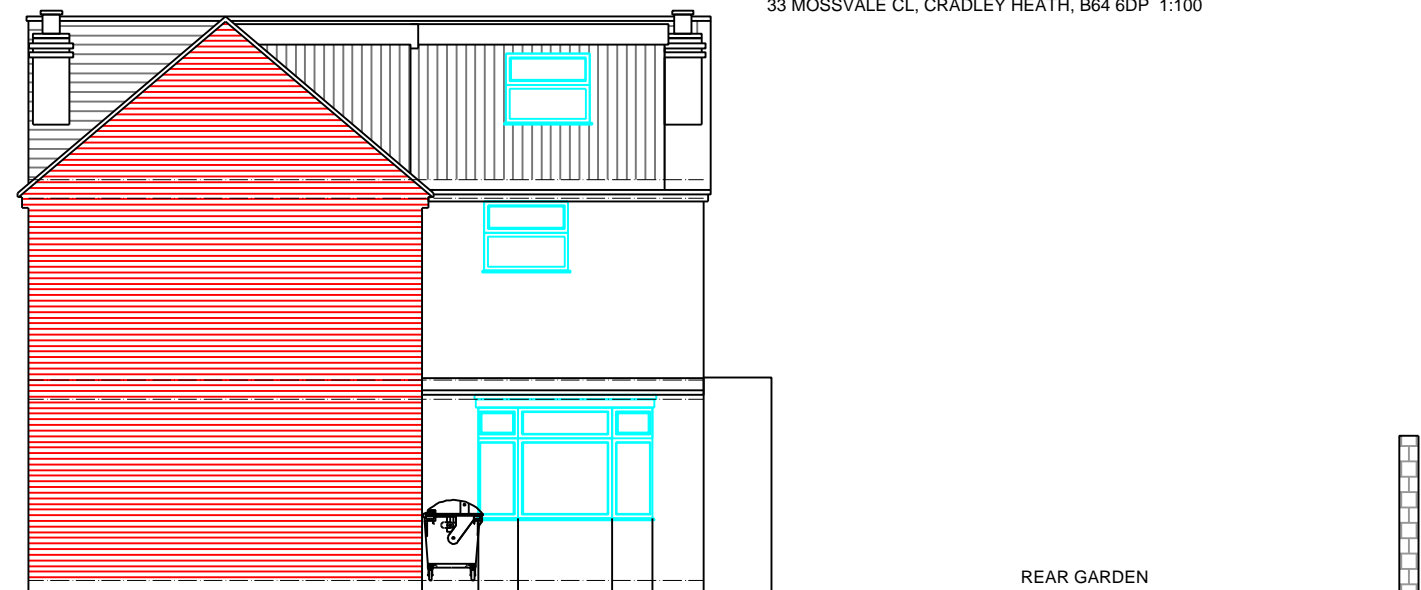

EXISTING REAR ELEVATION

33 MOSSVALE CL, CRADLEY HEATH, B64 6DP 1:100

Rev	Date	By	Revision notes	Chkd
Status Planning				
Title EXISTING ELEVATIONS				
Client 33 MOSSVALE CL, CRADLEY HEATH, B64 6DP				
<small>SD Consulting Ltd 66 Golden Hillock Road Birmingham B10 9JG</small>				
Drawn	Checked	Approved	Scale	
By RA	By	By	1:100	
Date 31-10-23	Date	Date		
Client No.	Project No.	Drawing no.	Revision	
0000	2023 - 11	006	-	