


Existing Side Elevation




Existing Rear Elevation



Existing Front Elevation

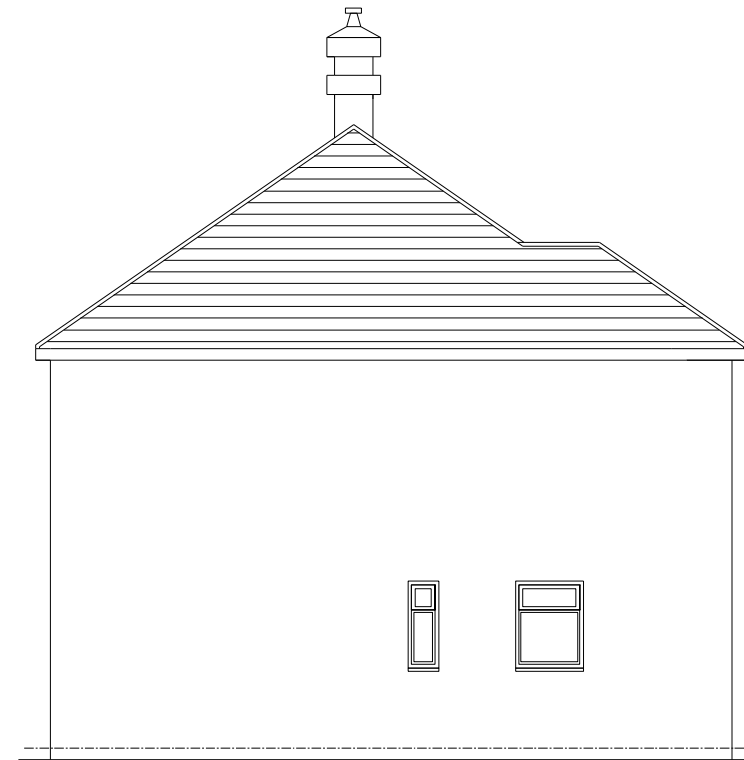

Existing Side Elevation

 

date	rev.	revision/author/checker
purpose of issue <b>PLANNING</b>		
project 46 Hanover Road, Rowley Regis B65 9DZ		
drawing <b>EXISTING PLAN &amp; ELEVATIONS</b>		
drawing no. 2023-185-002	rev.	
drawn GS	checked	
scale 1:100@A3	date 25.10.2023	