

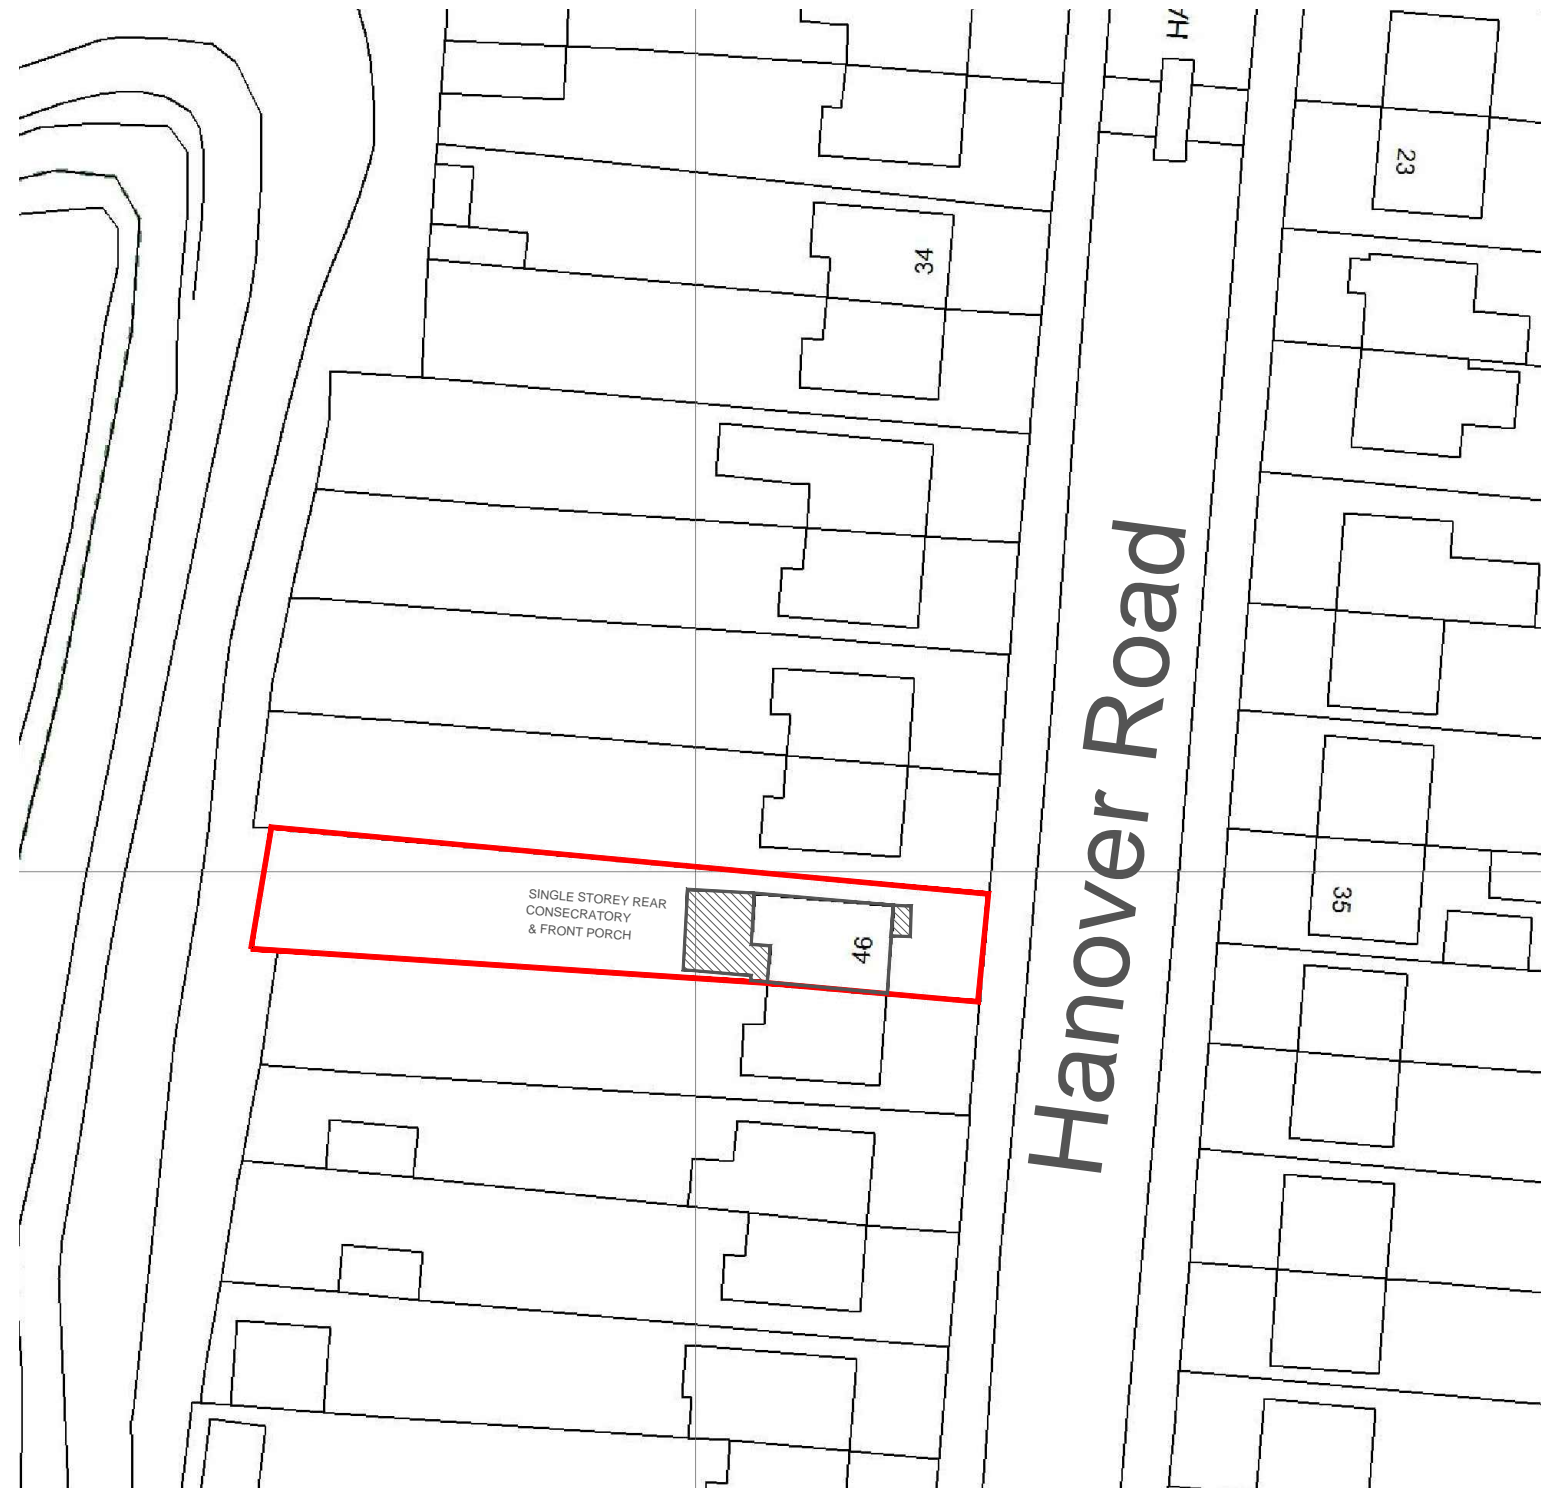


Location Plan 1:1250

 

Site Plan 1:500

 

date	rev.	revision/author/checker
purpose of issue PLANNING		
project 46 Hanover Road, Rowley Regis B65 9DZ		
drawing SITE & LOCATION PLAN		
drawing no. 2023-185-001	rev.	
drawn GS	checked	
scale 1:1250&500@A3	date 25.10.2023	