



Existing Ground Floor Plan

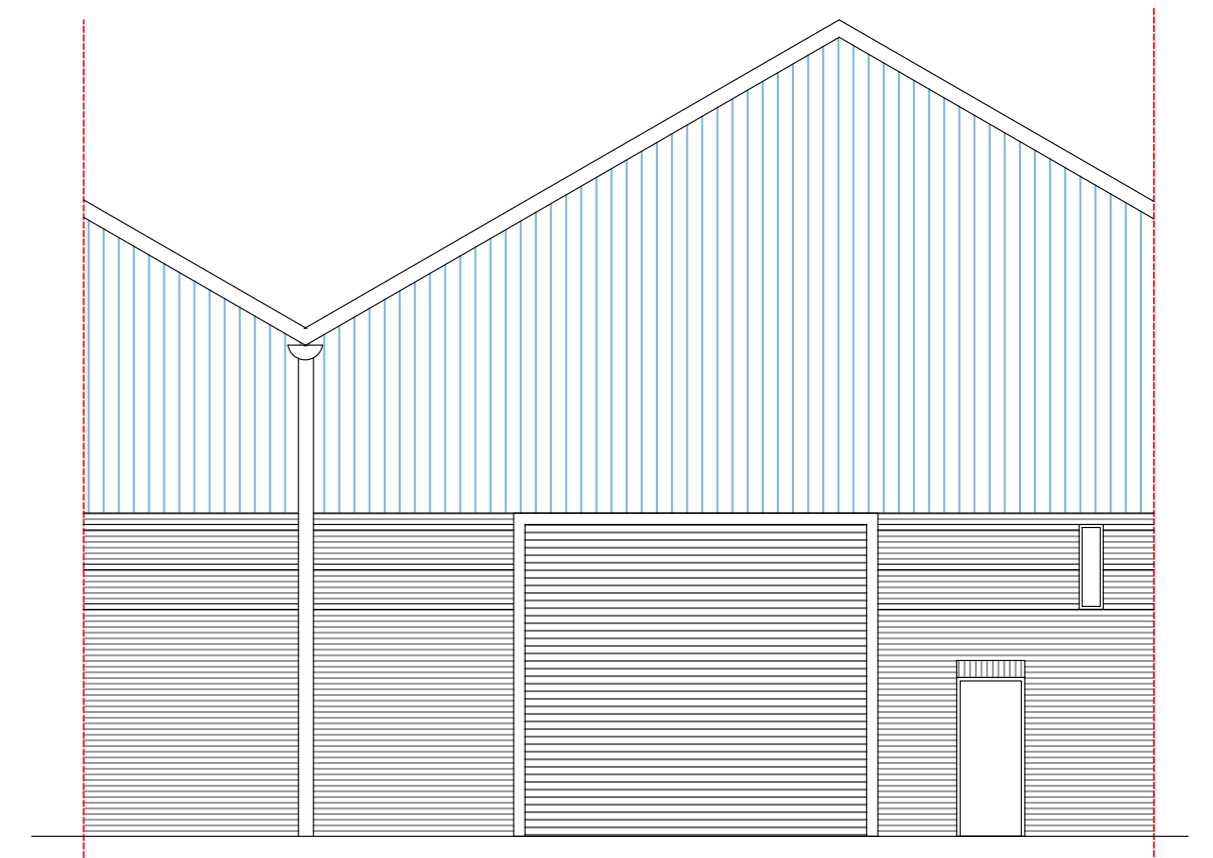

Existing Front Elevation

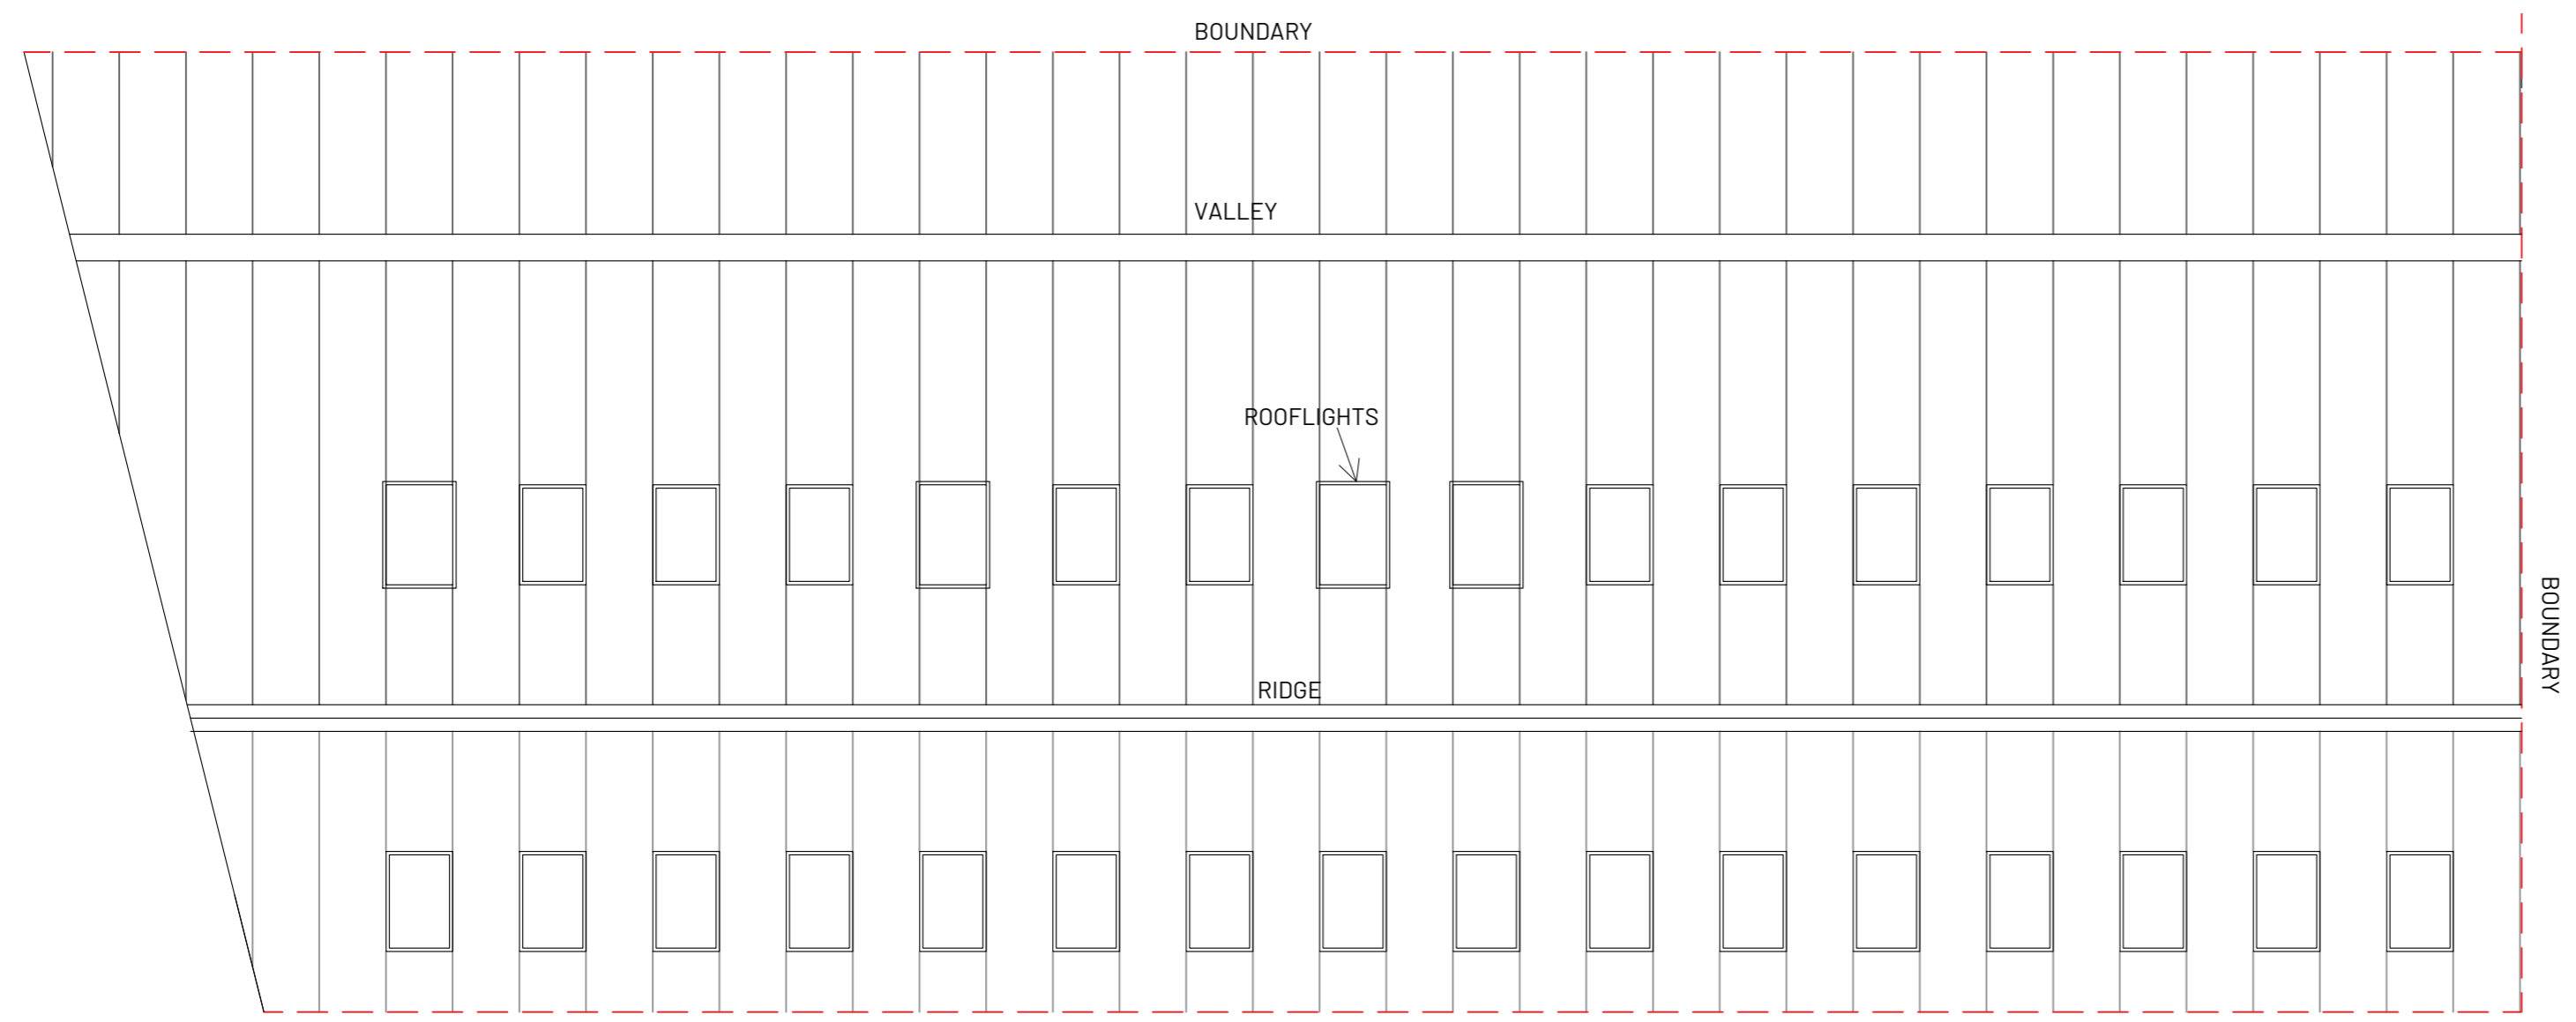

Existing Roof Plan

Existing gross internal area: 493.5 sqm
Total gross new internal area: 0m

Rev	Date	Description	Dm By
-	-	-	-
-	-	-	-
-	-	-	-

Planning			
Drawing Title: Existing Floor plan, roof plan and elevation			
Project & Drawing Number: 23.U15.P01			
Rev:	Scale:	Sheet size:	Date:
-	1:100	A2	Sept 23

Site Address: Unit 15, Potters Lane Business Park, Potters Lane, Wednesbury WS10 0AS

Planning By Design Ltd
www.planning-by-design.co.uk
hello@planning-by-design.co.uk

NOTES
 1. This drawing is copyright of PLANNING-BY-DESIGN. Reproduction is only to take place with our written authority.
 2. These Plans are subject to 'Planning and Building Regulation Approval' or any other statute in law before building commences.
 3. Any structural work where mentioned on the drawing is subject to a qualified structural and civil engineer calculations before building work commences.
 4. All drawings marked preliminary or planning are not to be built or manufactured from.
 5. If any discrepancies are found in the drawings these are to be brought to the attention of PLANNING-BY-DESIGN for rectification.
 6. Boundary line indicative only. Exact location must be determined on site before building work commences.