


Notes:
 Do Not Scale. Use only figured dimensions.
 All dimensions to be checked on site prior to construction.
 Any discrepancies to be notified to the architect.
 All Copyright Reserved to **Offset Architects**.

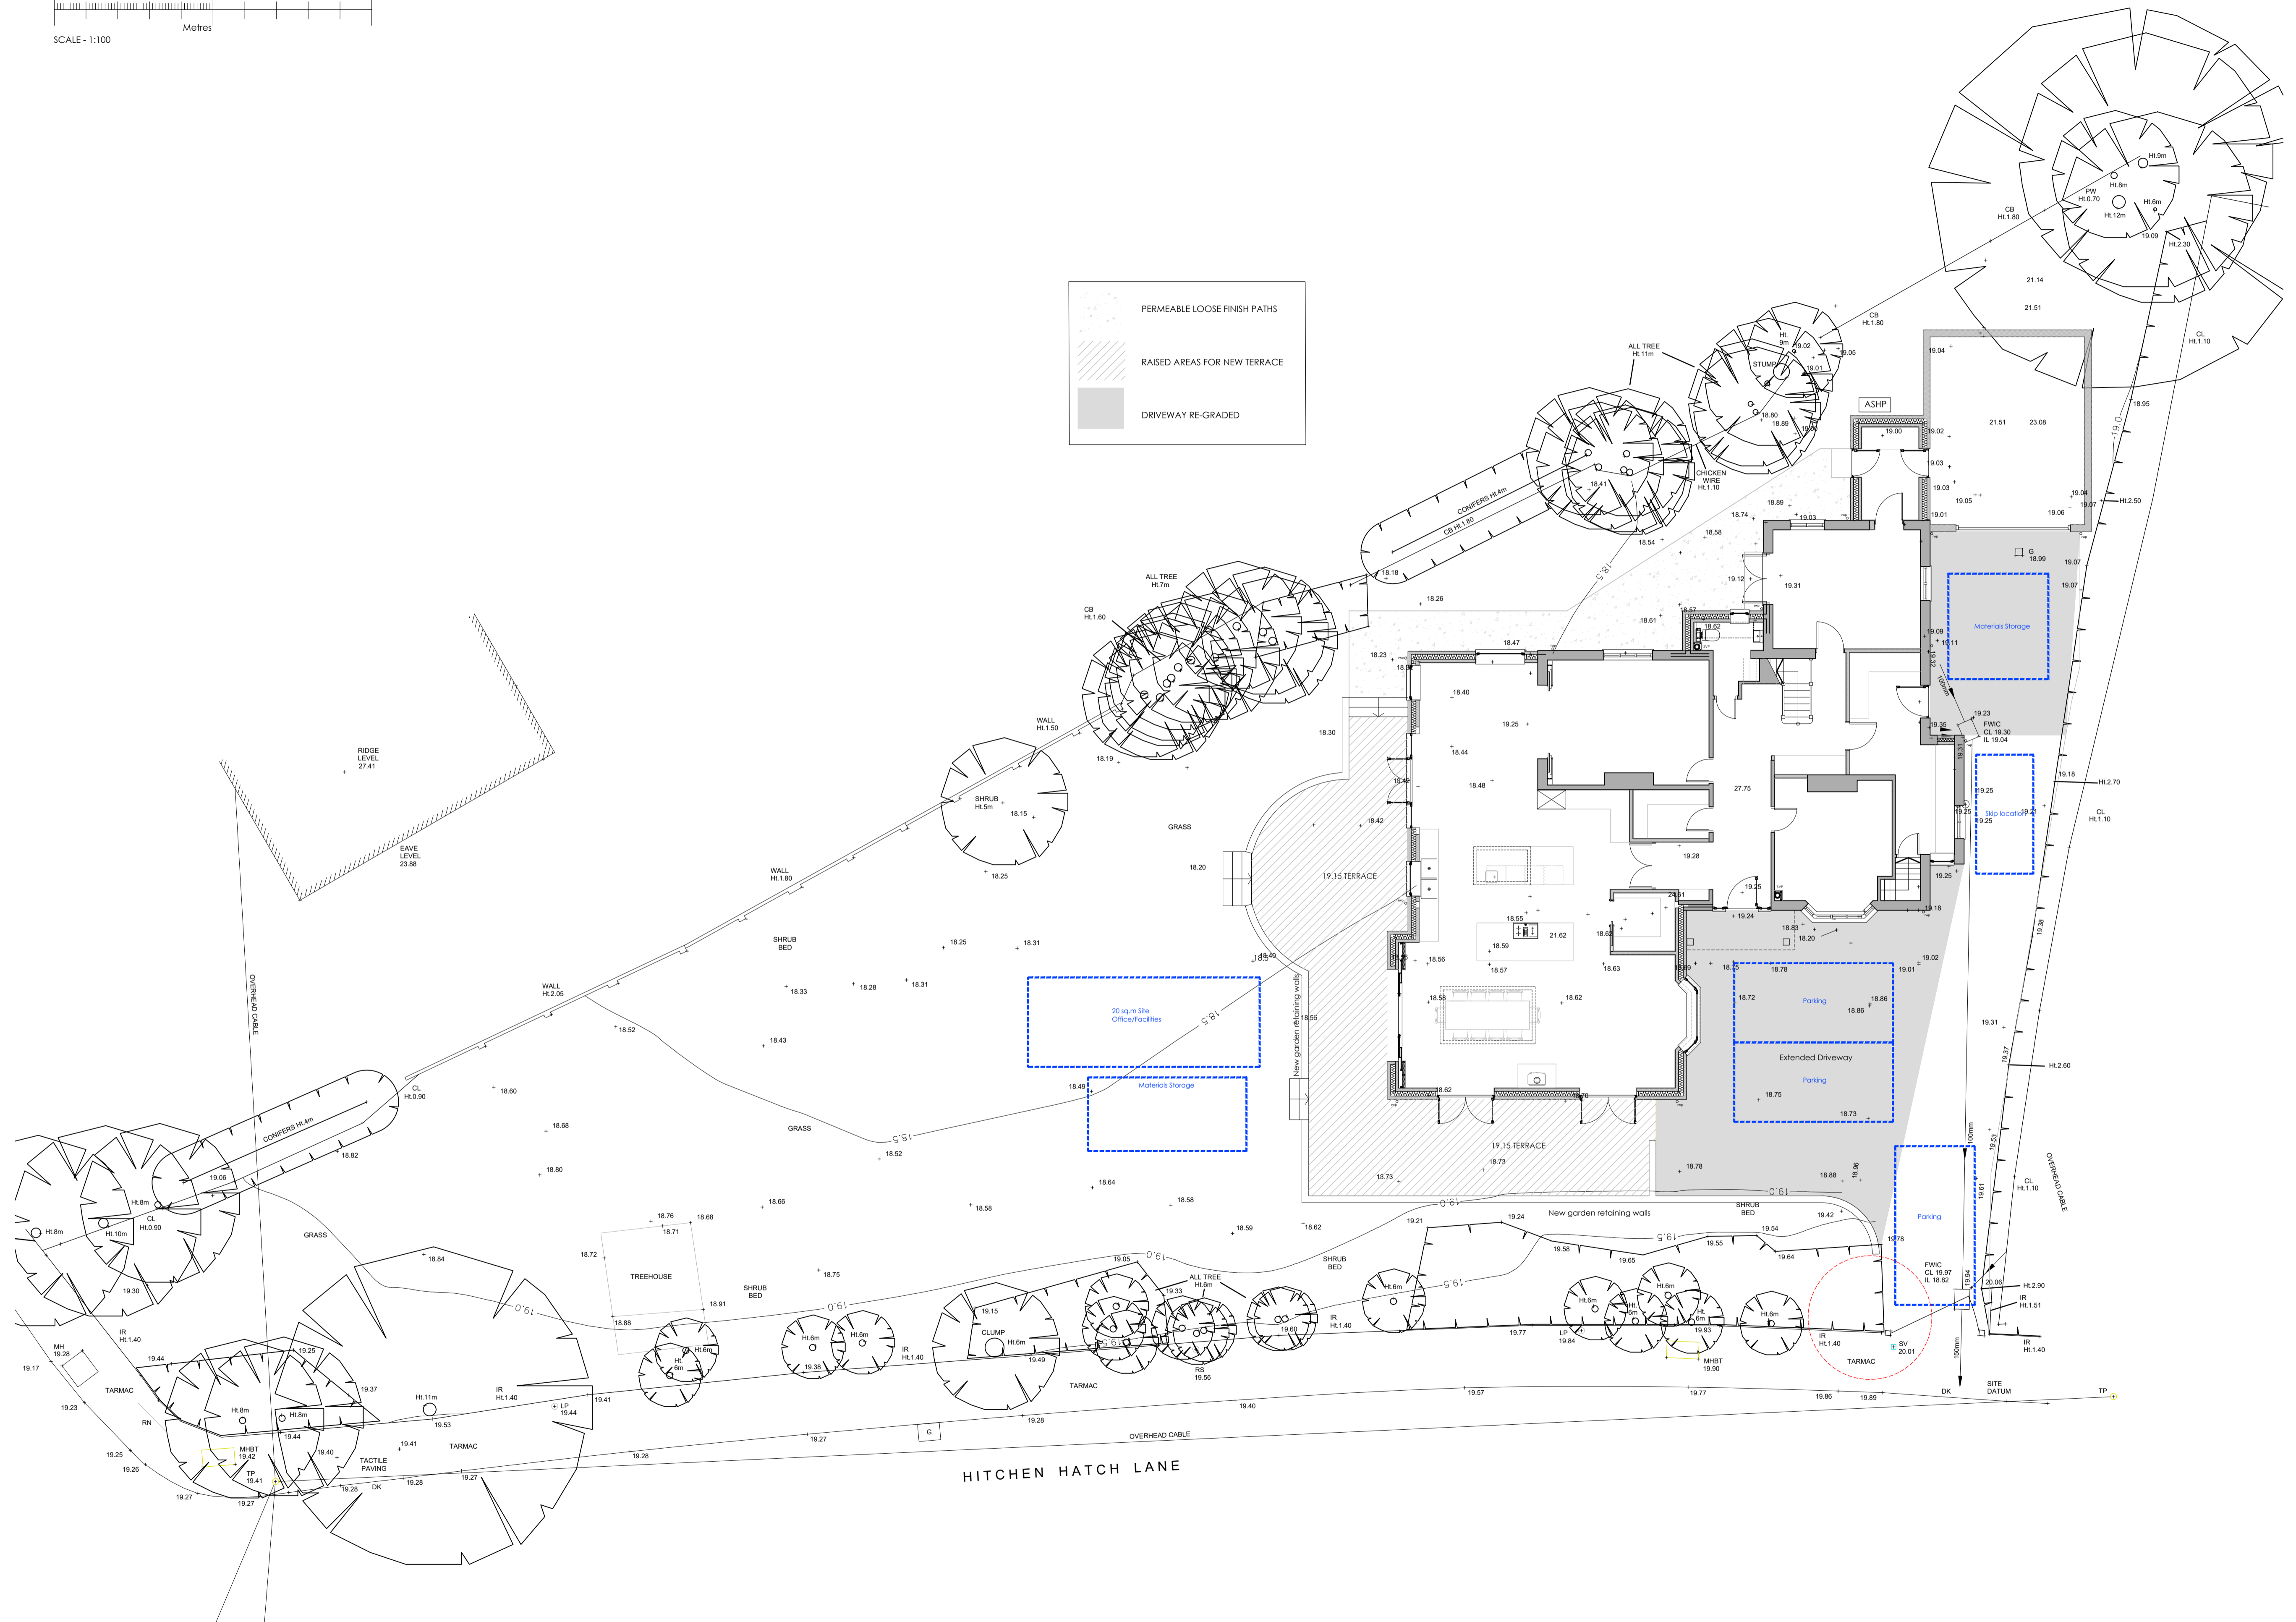

| Rev | Date | Comments |
|---------------------|------|----------|
| BUILDING REG | | |

Client
 Mr & Mrs May

Project
 60 Hitchen Hatch Lane
 Sevenoaks
 Kent
 TN13 3AU

Title
 Site Plan Showing
 Proposed Levels,
 Materials Storage &
 Temporary Structures

| | |
|--------------------|-----------|
| Project No. | Date |
| 6214 | Sept 2023 |
| Drawing No. | Revision |
| 6214-WD-220 | |
| Scale | Drawn |
| 1:100@A1 | DMW |
| | Check |
| | PH |