


Ground Floor Plan
As Proposed

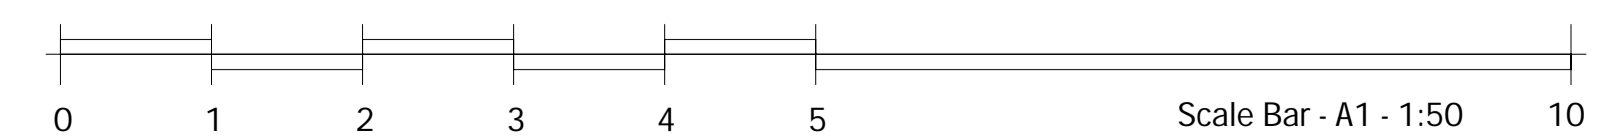

rev.	date	amendment
Kent Building Control Ltd 5 The Farmhouse Yew Tree Studios Stanford TN25 6DH 01303 656001		
client	Mr S Hillyer	
project	Red Cottage Swan Lane Edenbridge	
drawing title	Proposed Ground Floor Plan	
scale	1:50	date 06.11.23 drawn by JN
dwg no.	KBC/22/174/08	rev. B