


Front Elevation
As Proposed



Side Elevation
As Proposed



Side Elevation
As Proposed

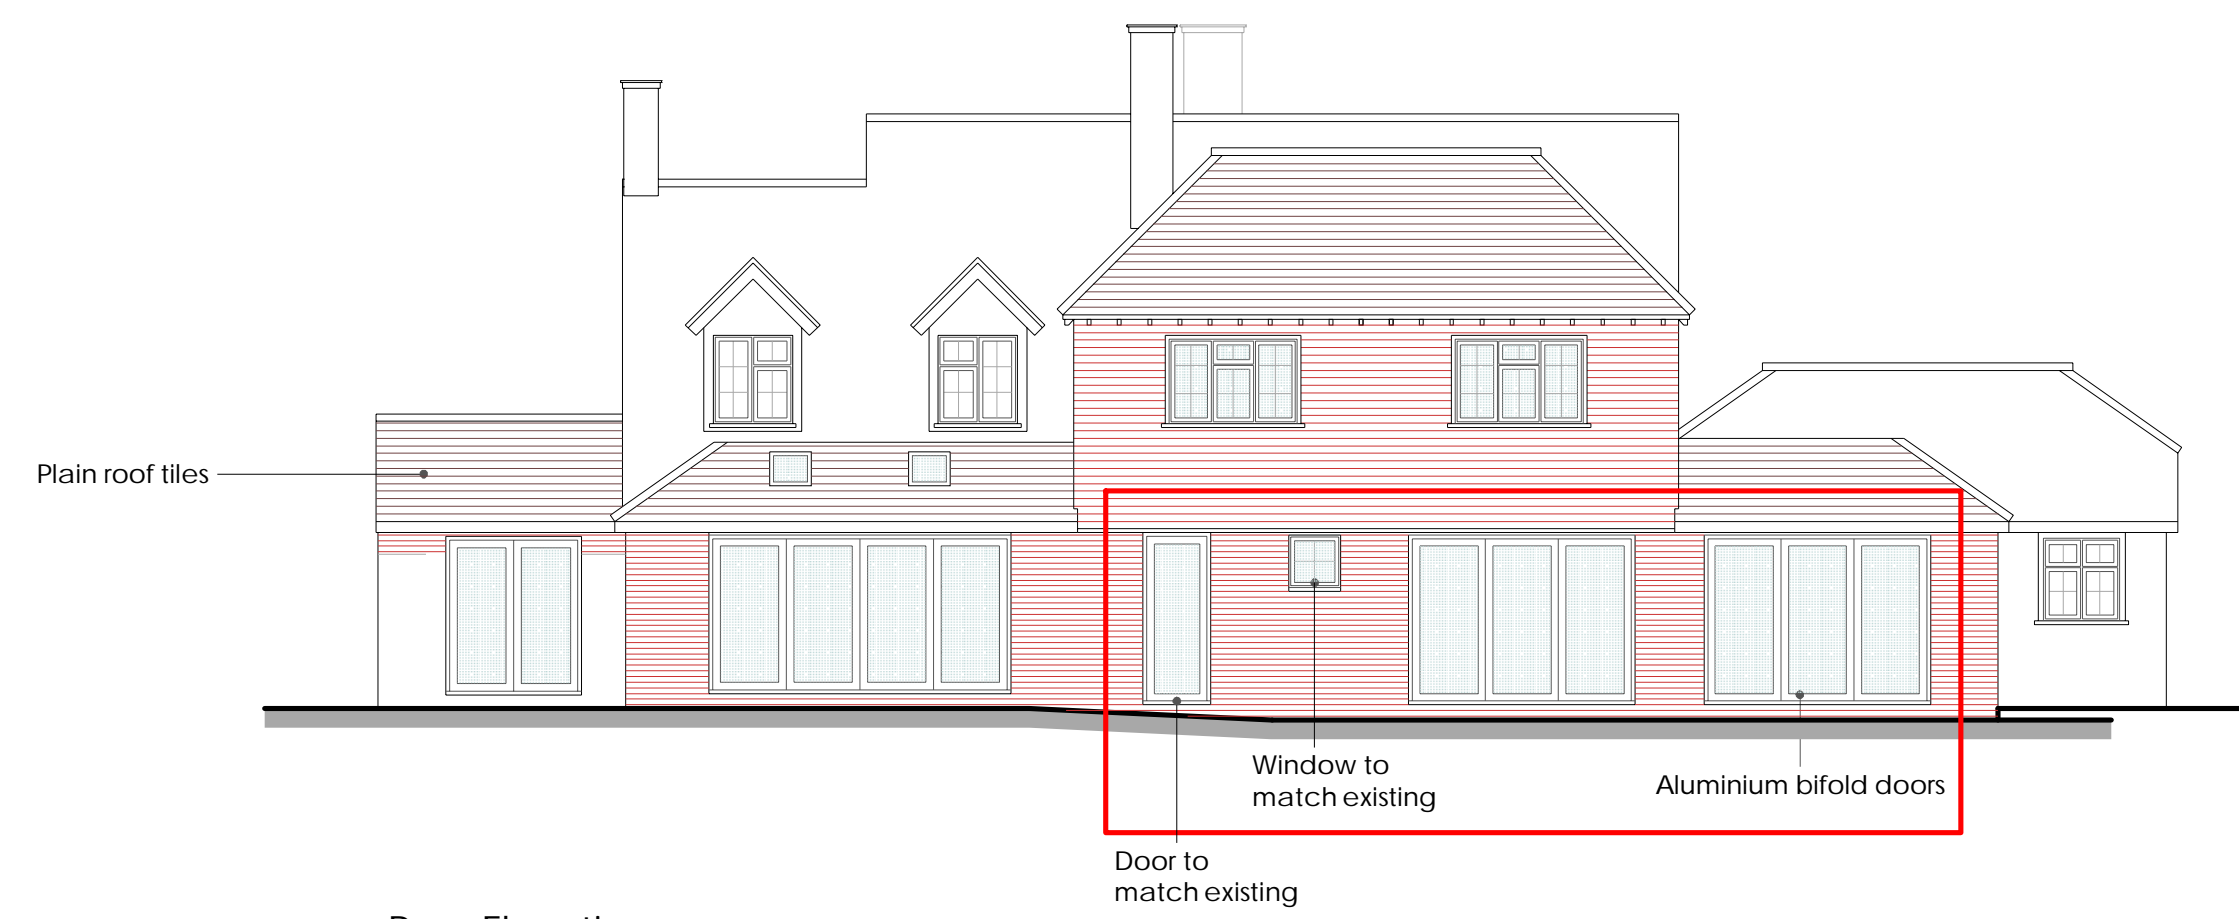

Rear Elevation
As Proposed



rev.	date	amendment
<p>Kent Building Control Ltd 5 The Farmhouse Yew Tree Studios Stanford TN25 6DH</p> <p>01303 656001</p>		
client	Mr S Hillyer	
project	Red Cottage Swan Lane Edenbridge	
drawing title	Proposed Elevations	
scale	1:100	date 06.11.23 drawn by JN
drwg no.	KBC/22/174/09	rev. B