



ground floor plan

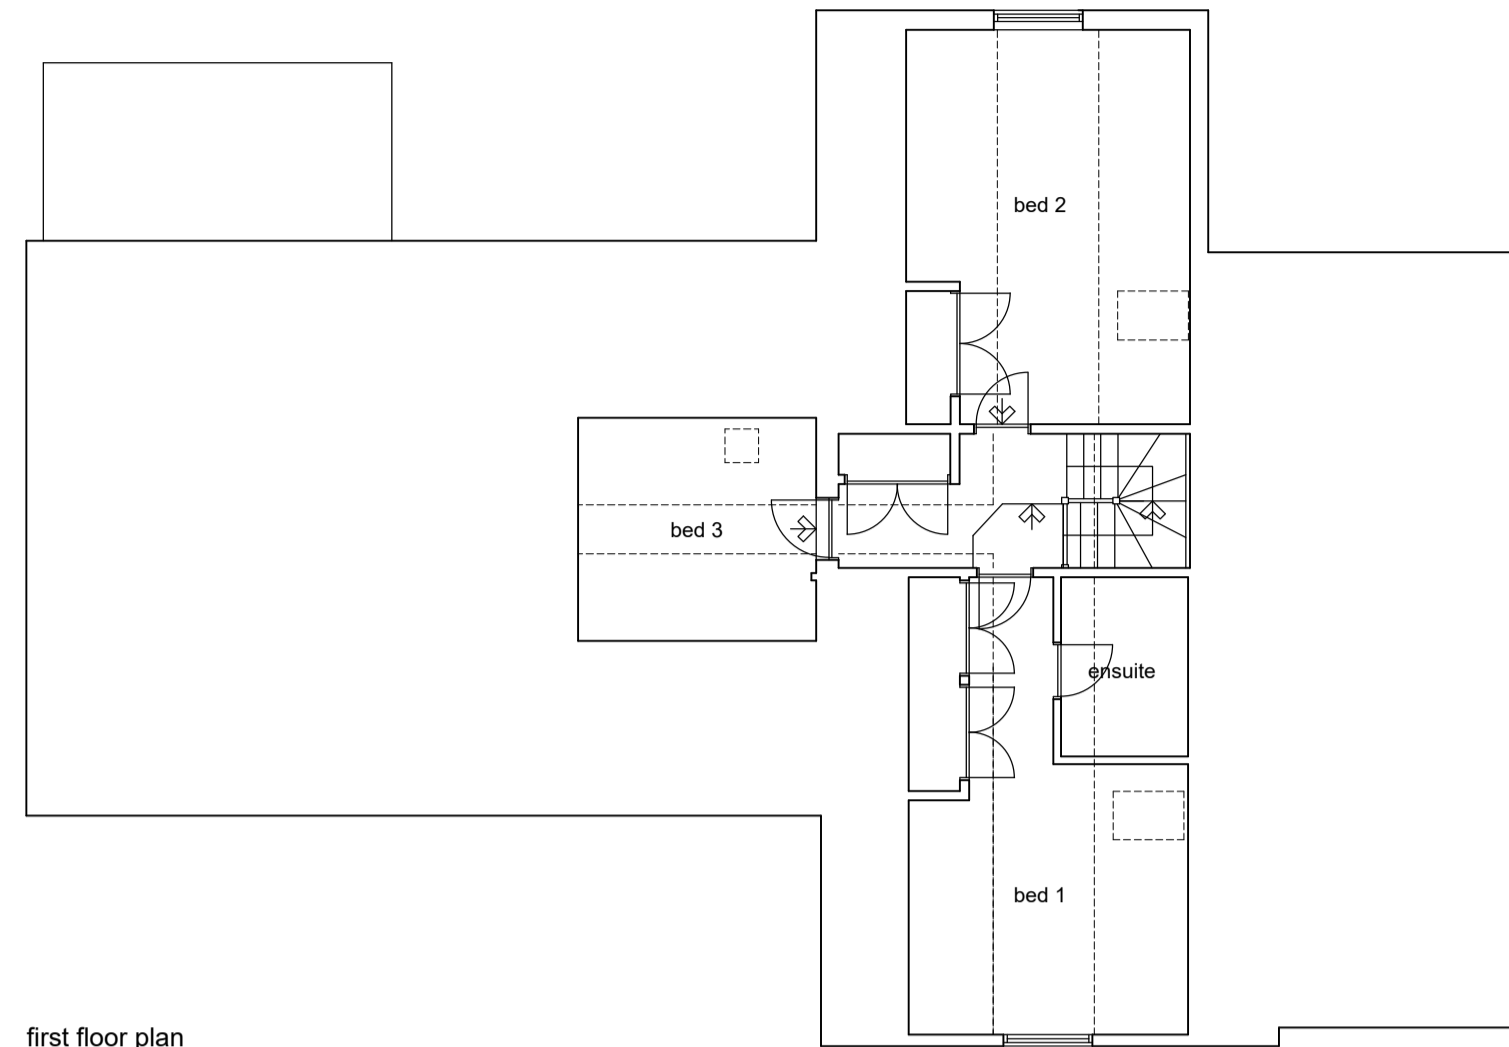


first floor plan

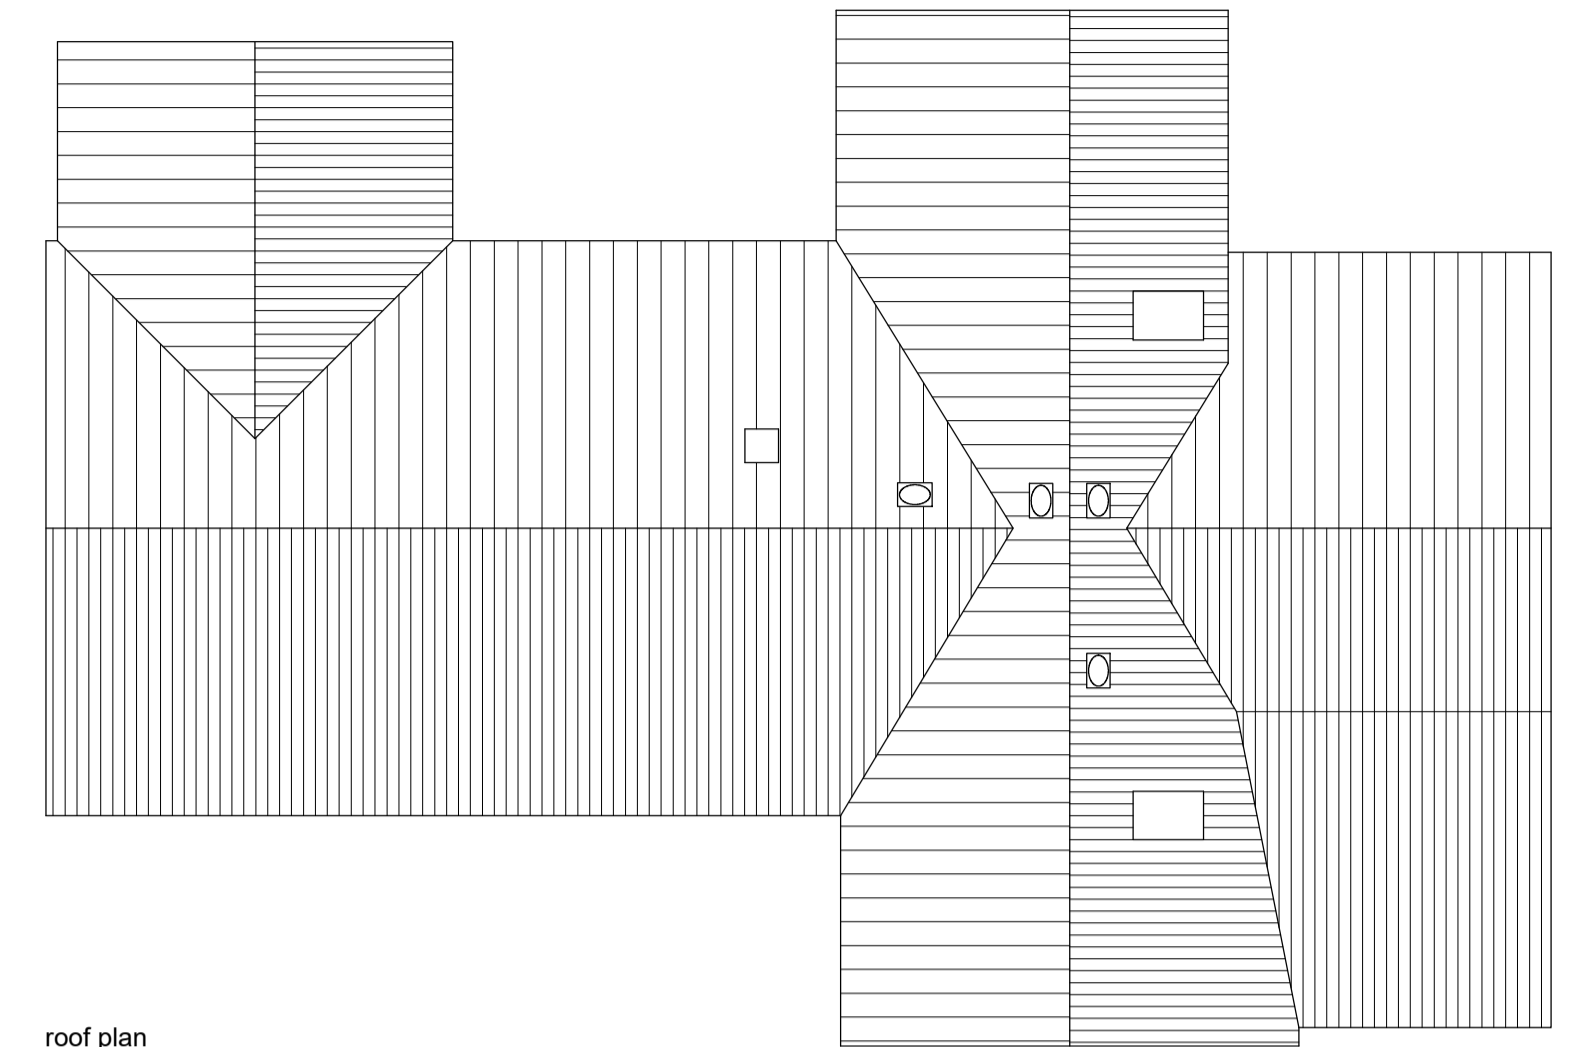


roof plan




elevation to hadleigh road (south-east)

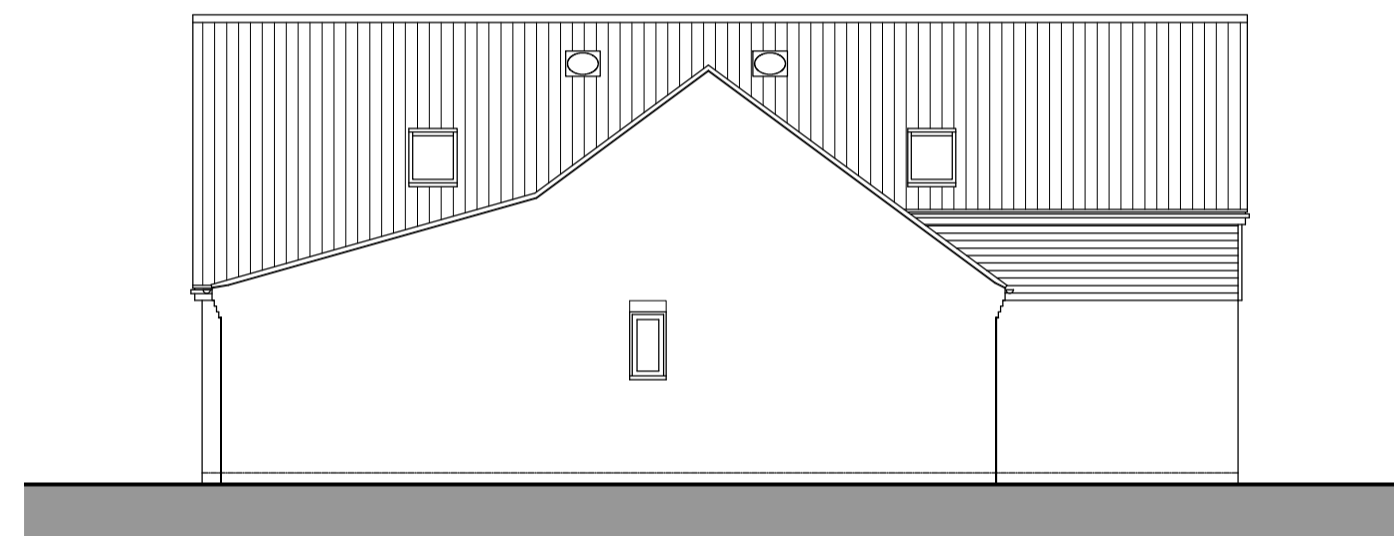


elevation to side (north-east)

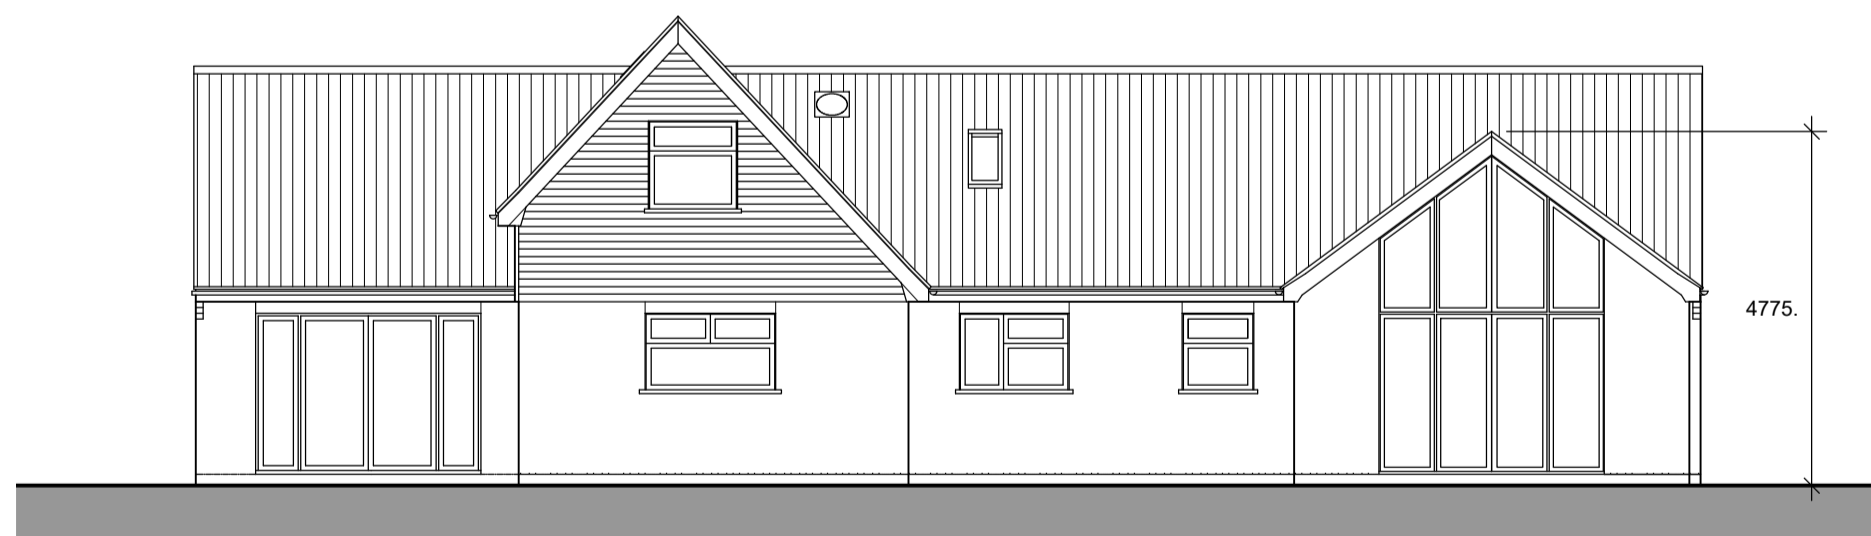


elevation to rear garden (north-west)

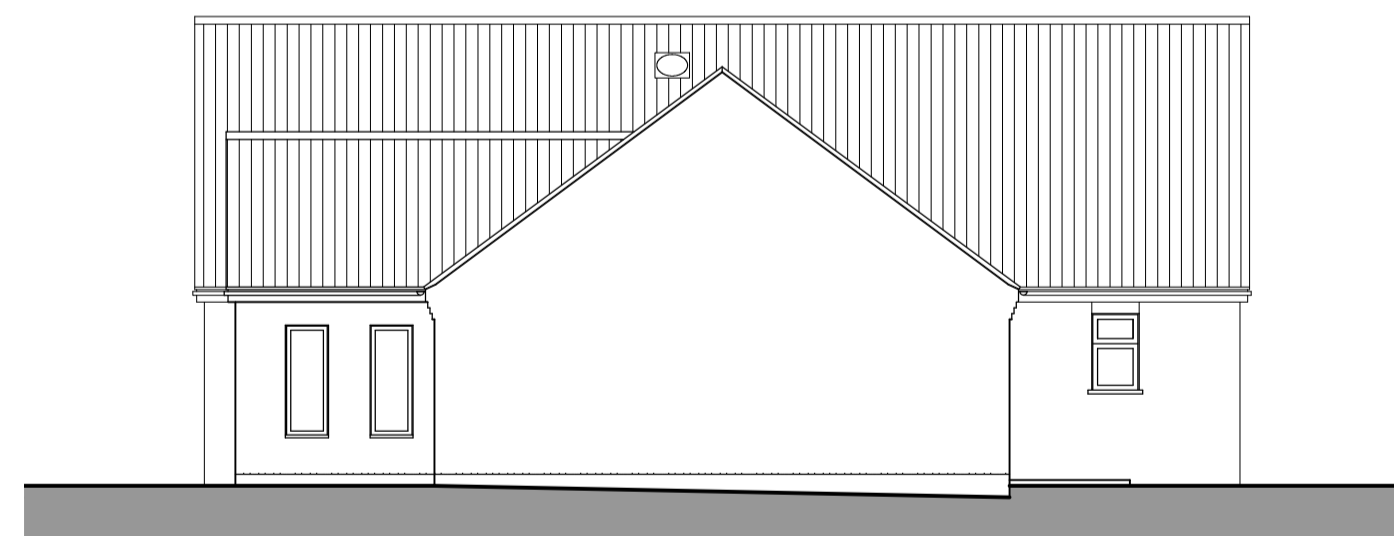


elevation to side (south-west)

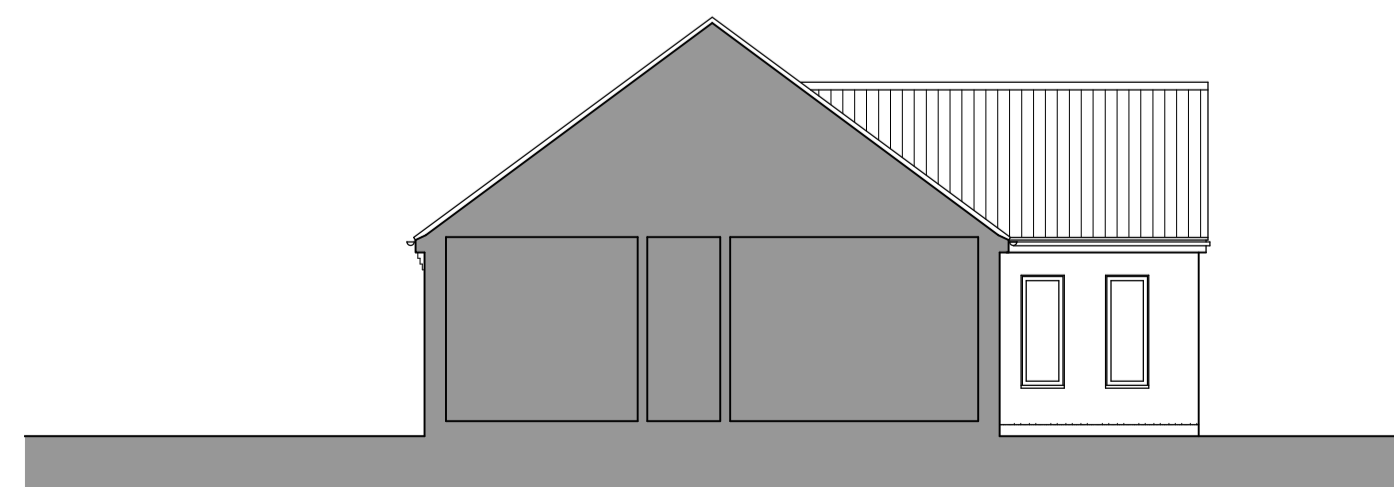

elevation / section a

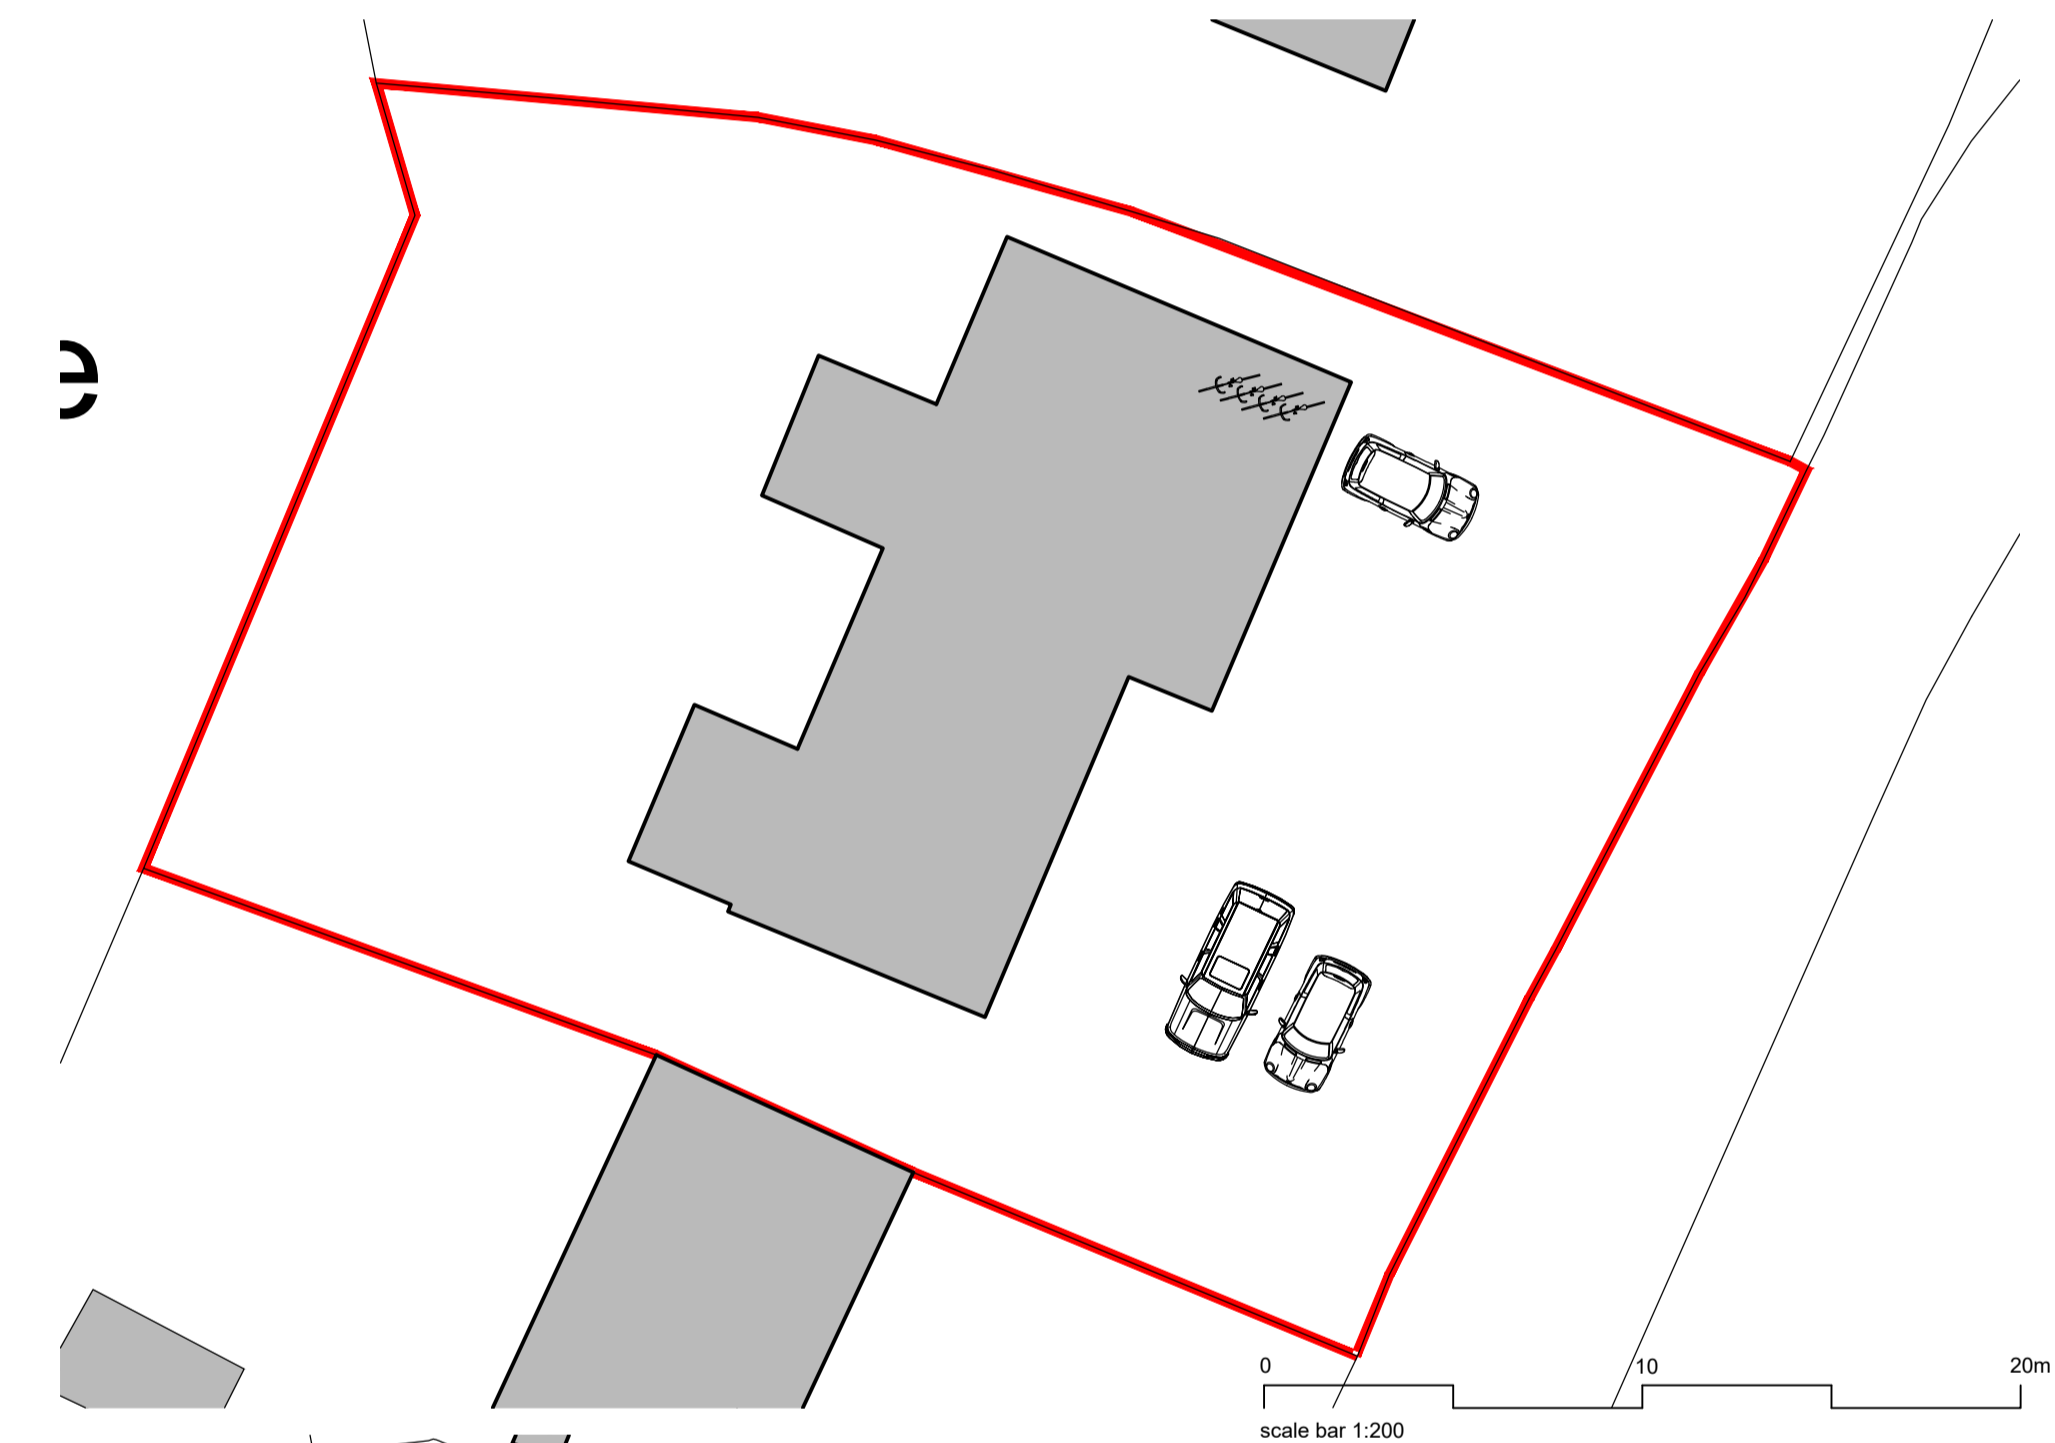

scale bar 1:200

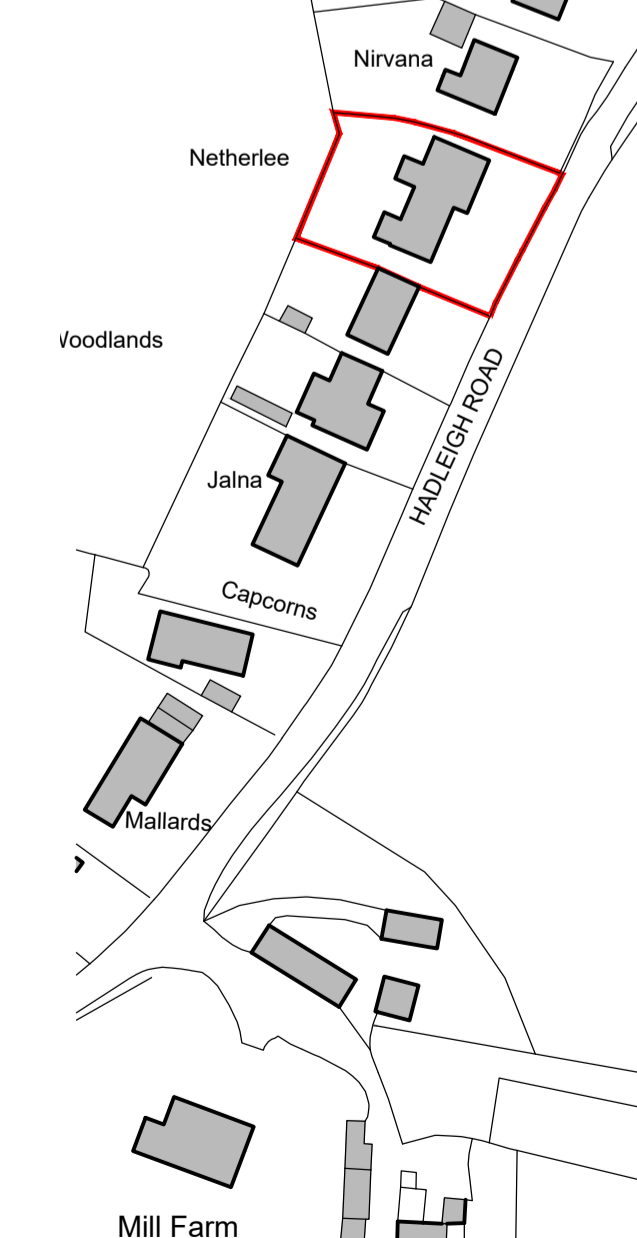

Ordnance Survey, (c) Crown Copyright 2023. All rights reserved. Licence number 100022432


scale bar 1:1250

Rev.	Date	Details	Drawn	Checked
PLANNING				
Project/Client:		Project No:		
Netherlee		1837		
Elmsett		Dwg No:	Rev:	
		20		
for Mr & Mrs Groves		Scale:		
		1:100 / 200 / 1:250		
Drawing:		North:		
plans section & elevations		⊙		
site and location		Drawn By:	Date:	
as proposed		nb	23.10.23	
		Checked By:	Date:	
		nb	23.10.23	

Nick BARBER
Architects

design@nickbarberarchitects.uk
www.nickbarberarchitects.uk
42 Kirby Rise / Barham / IPSWICH / Suffolk / IP6 0AX
01473 839 767 / 07932 033 360
Nick BARBER Architects Ltd / Registered in England 8867467

© Nick Barber Architects
Contractors must work only to figured dimensions which are to be checked on site
This line measures 90mm at stated sheet size

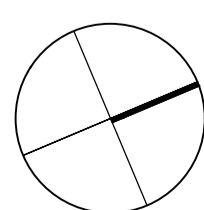

scale bar 1:100