





Existing Block Plan

Scale 1:500

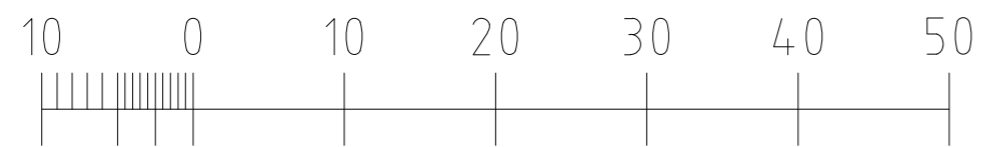


Metres

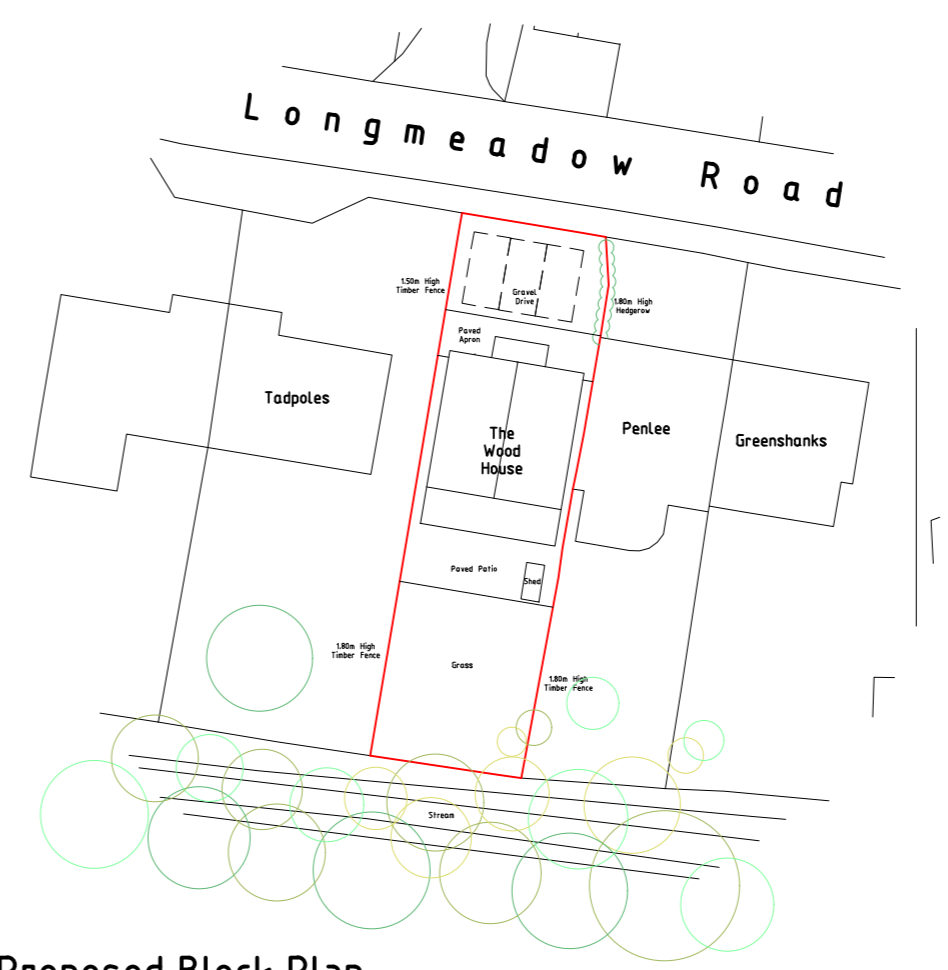

Proposed Block Plan

Scale 1:500

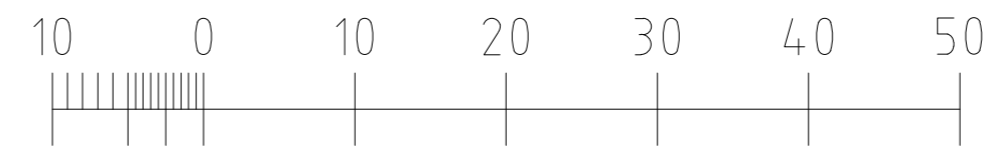

Metres



DEREK SAUNDERS BSc MRICS MaPS

26 TAMAR AVENUE
TORQUAY
TQ2 7LP

Client
MR & MRS PAGE

Project
THE WOOD HOUSE
LONGMEADOW ROAD - LYMPSTONE

Drawing
SITE PLANS

Drg No
1535/003

Scale
1:500

Date
SEPT 2023

Revision

Tel No 07966 194669
Email info@dereksaunders.co.uk