



FRONT ELEVATION facing road (West)



REAR ELEVATION (East)

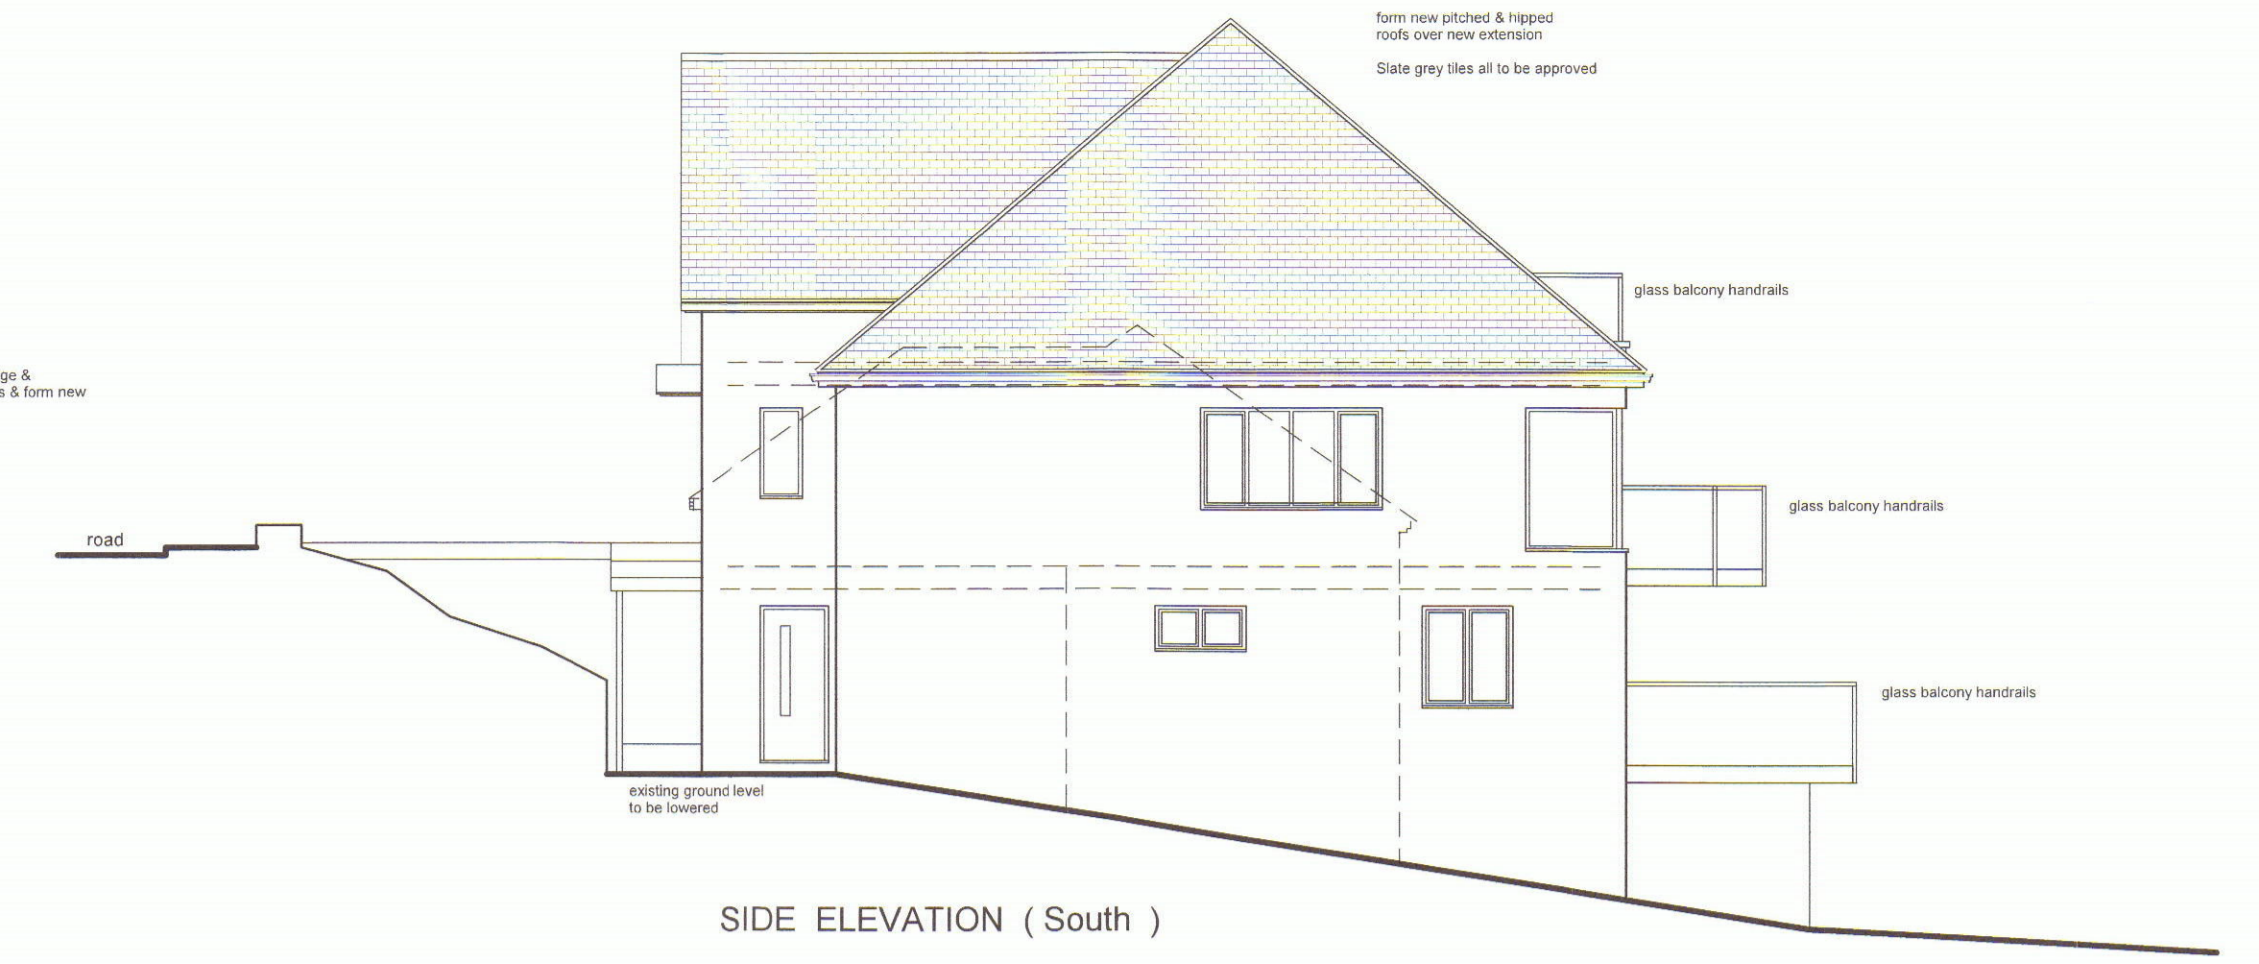


SIDE ELEVATION (South)

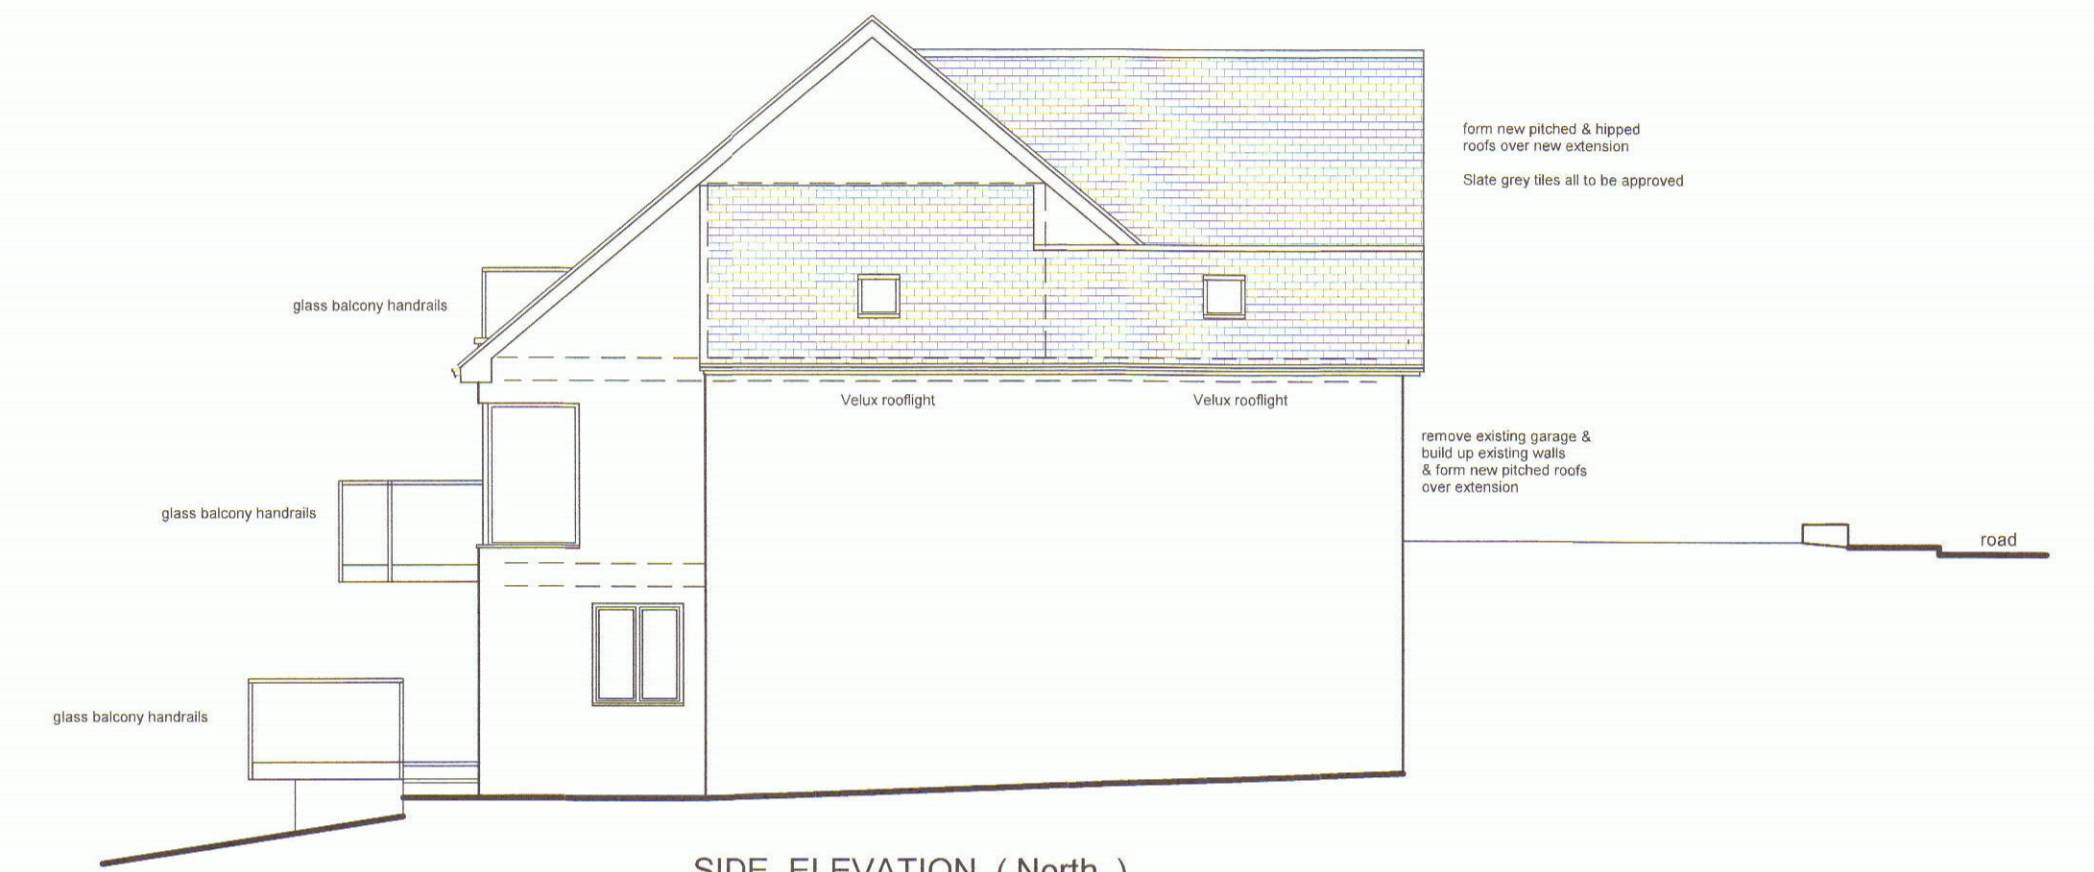


SIDE ELEVATION (North)


Pannier Lane

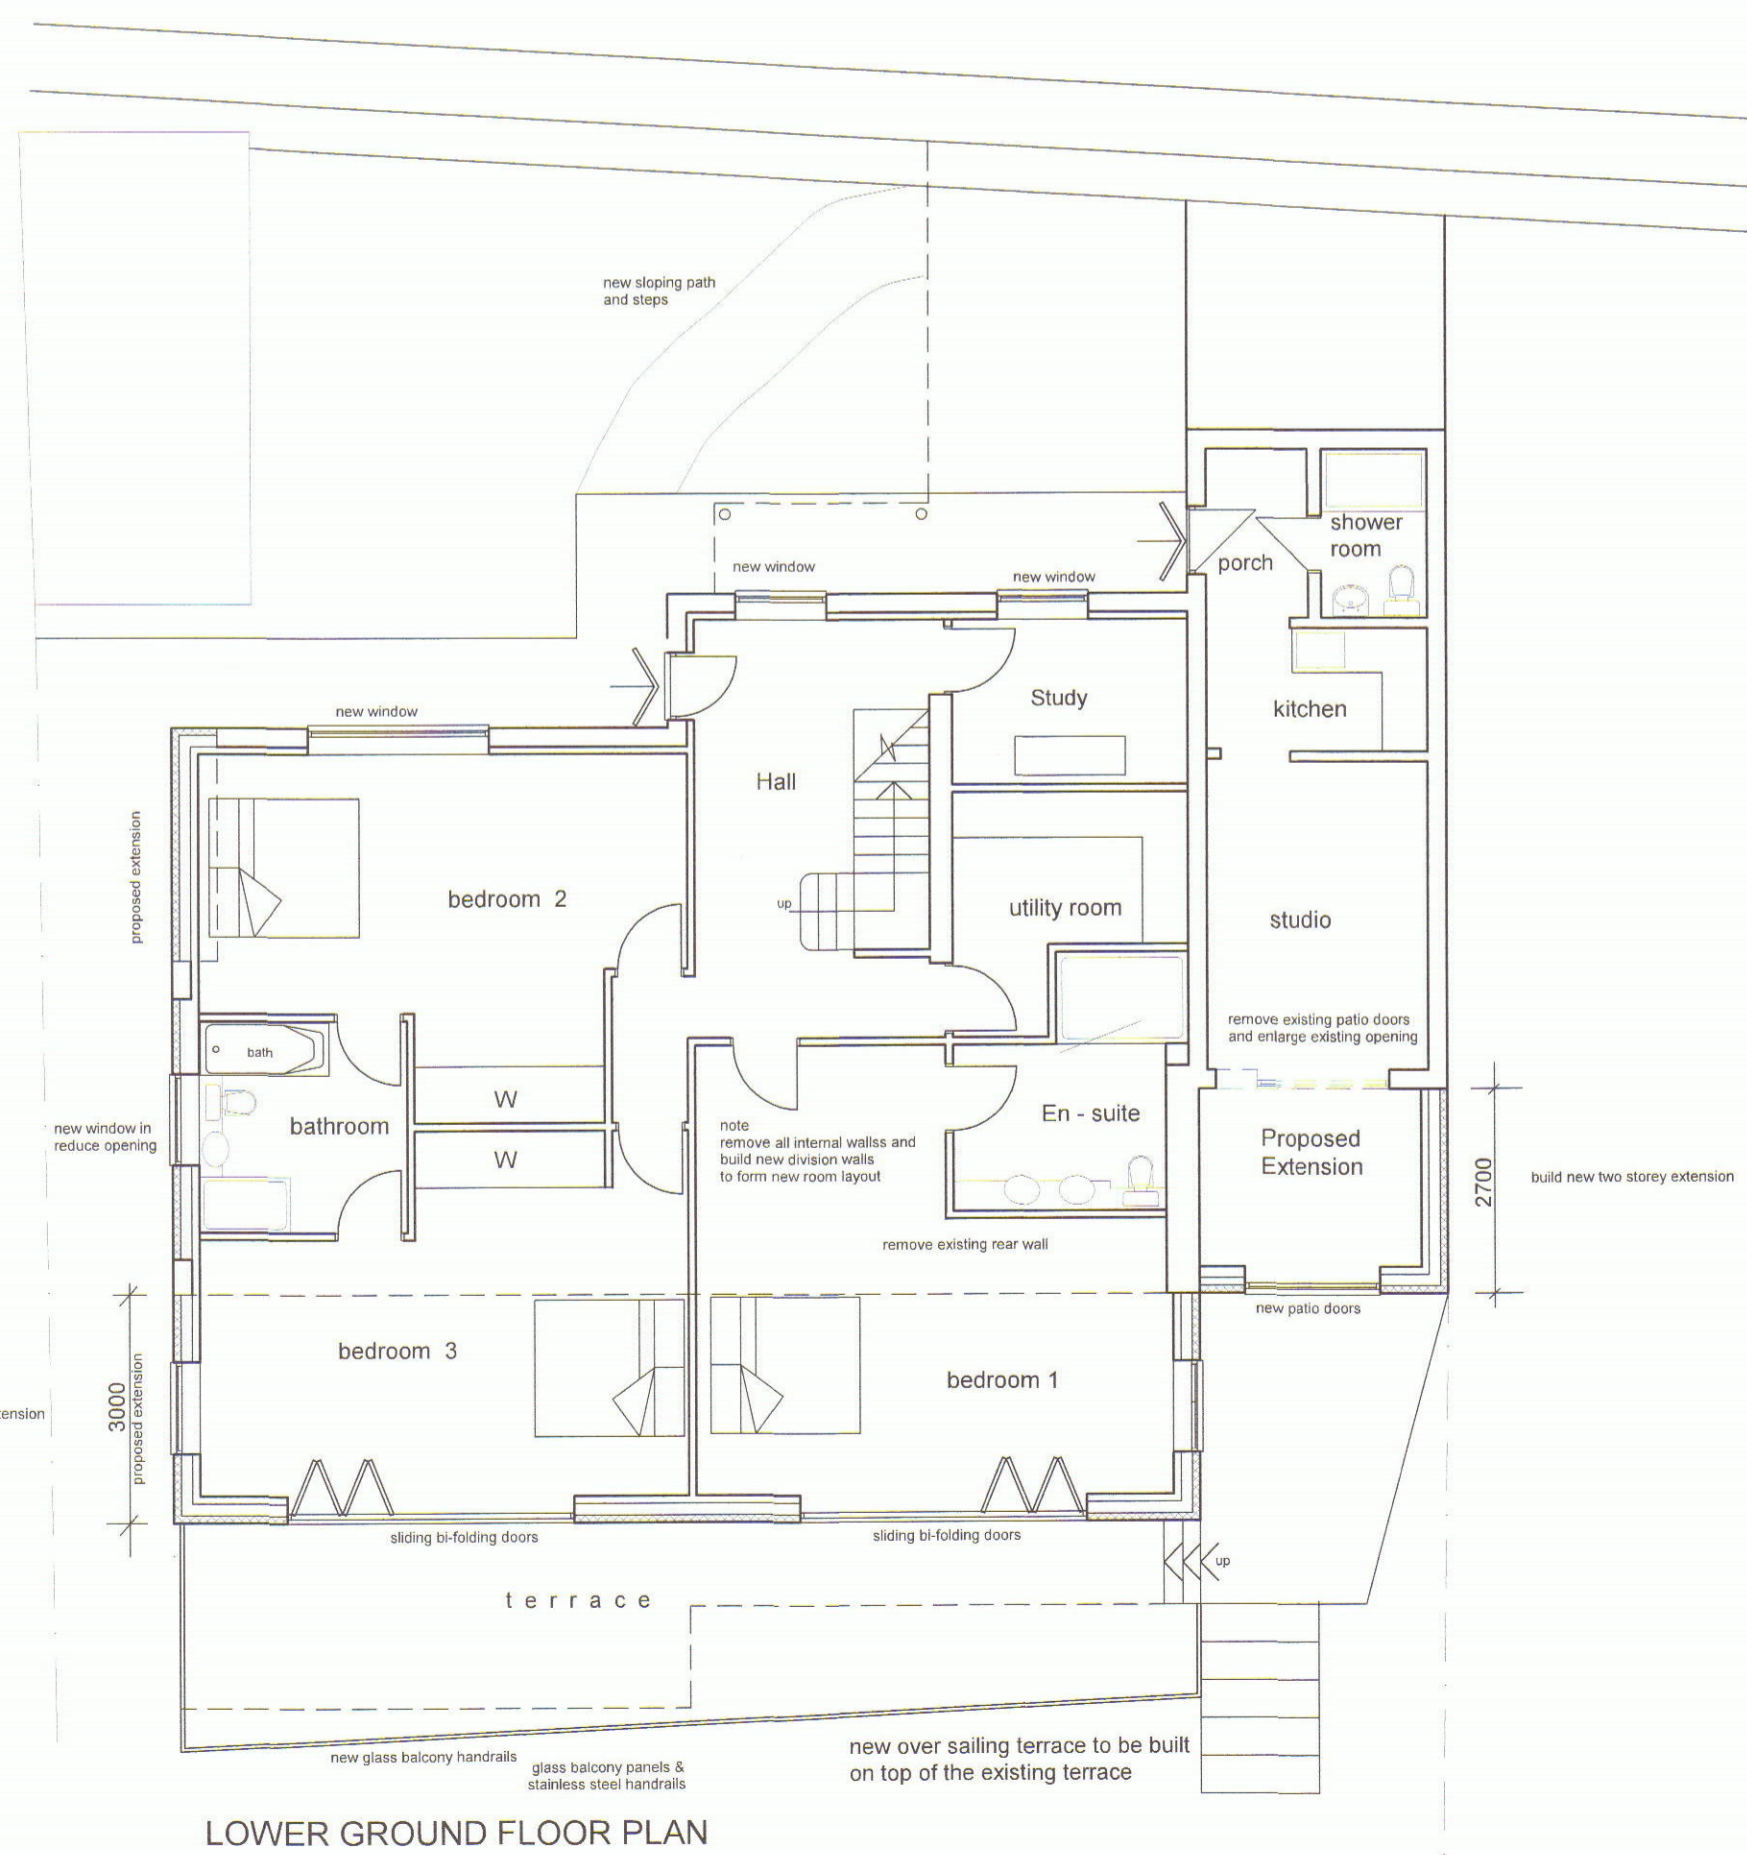

LOWER GROUND FLOOR PLAN

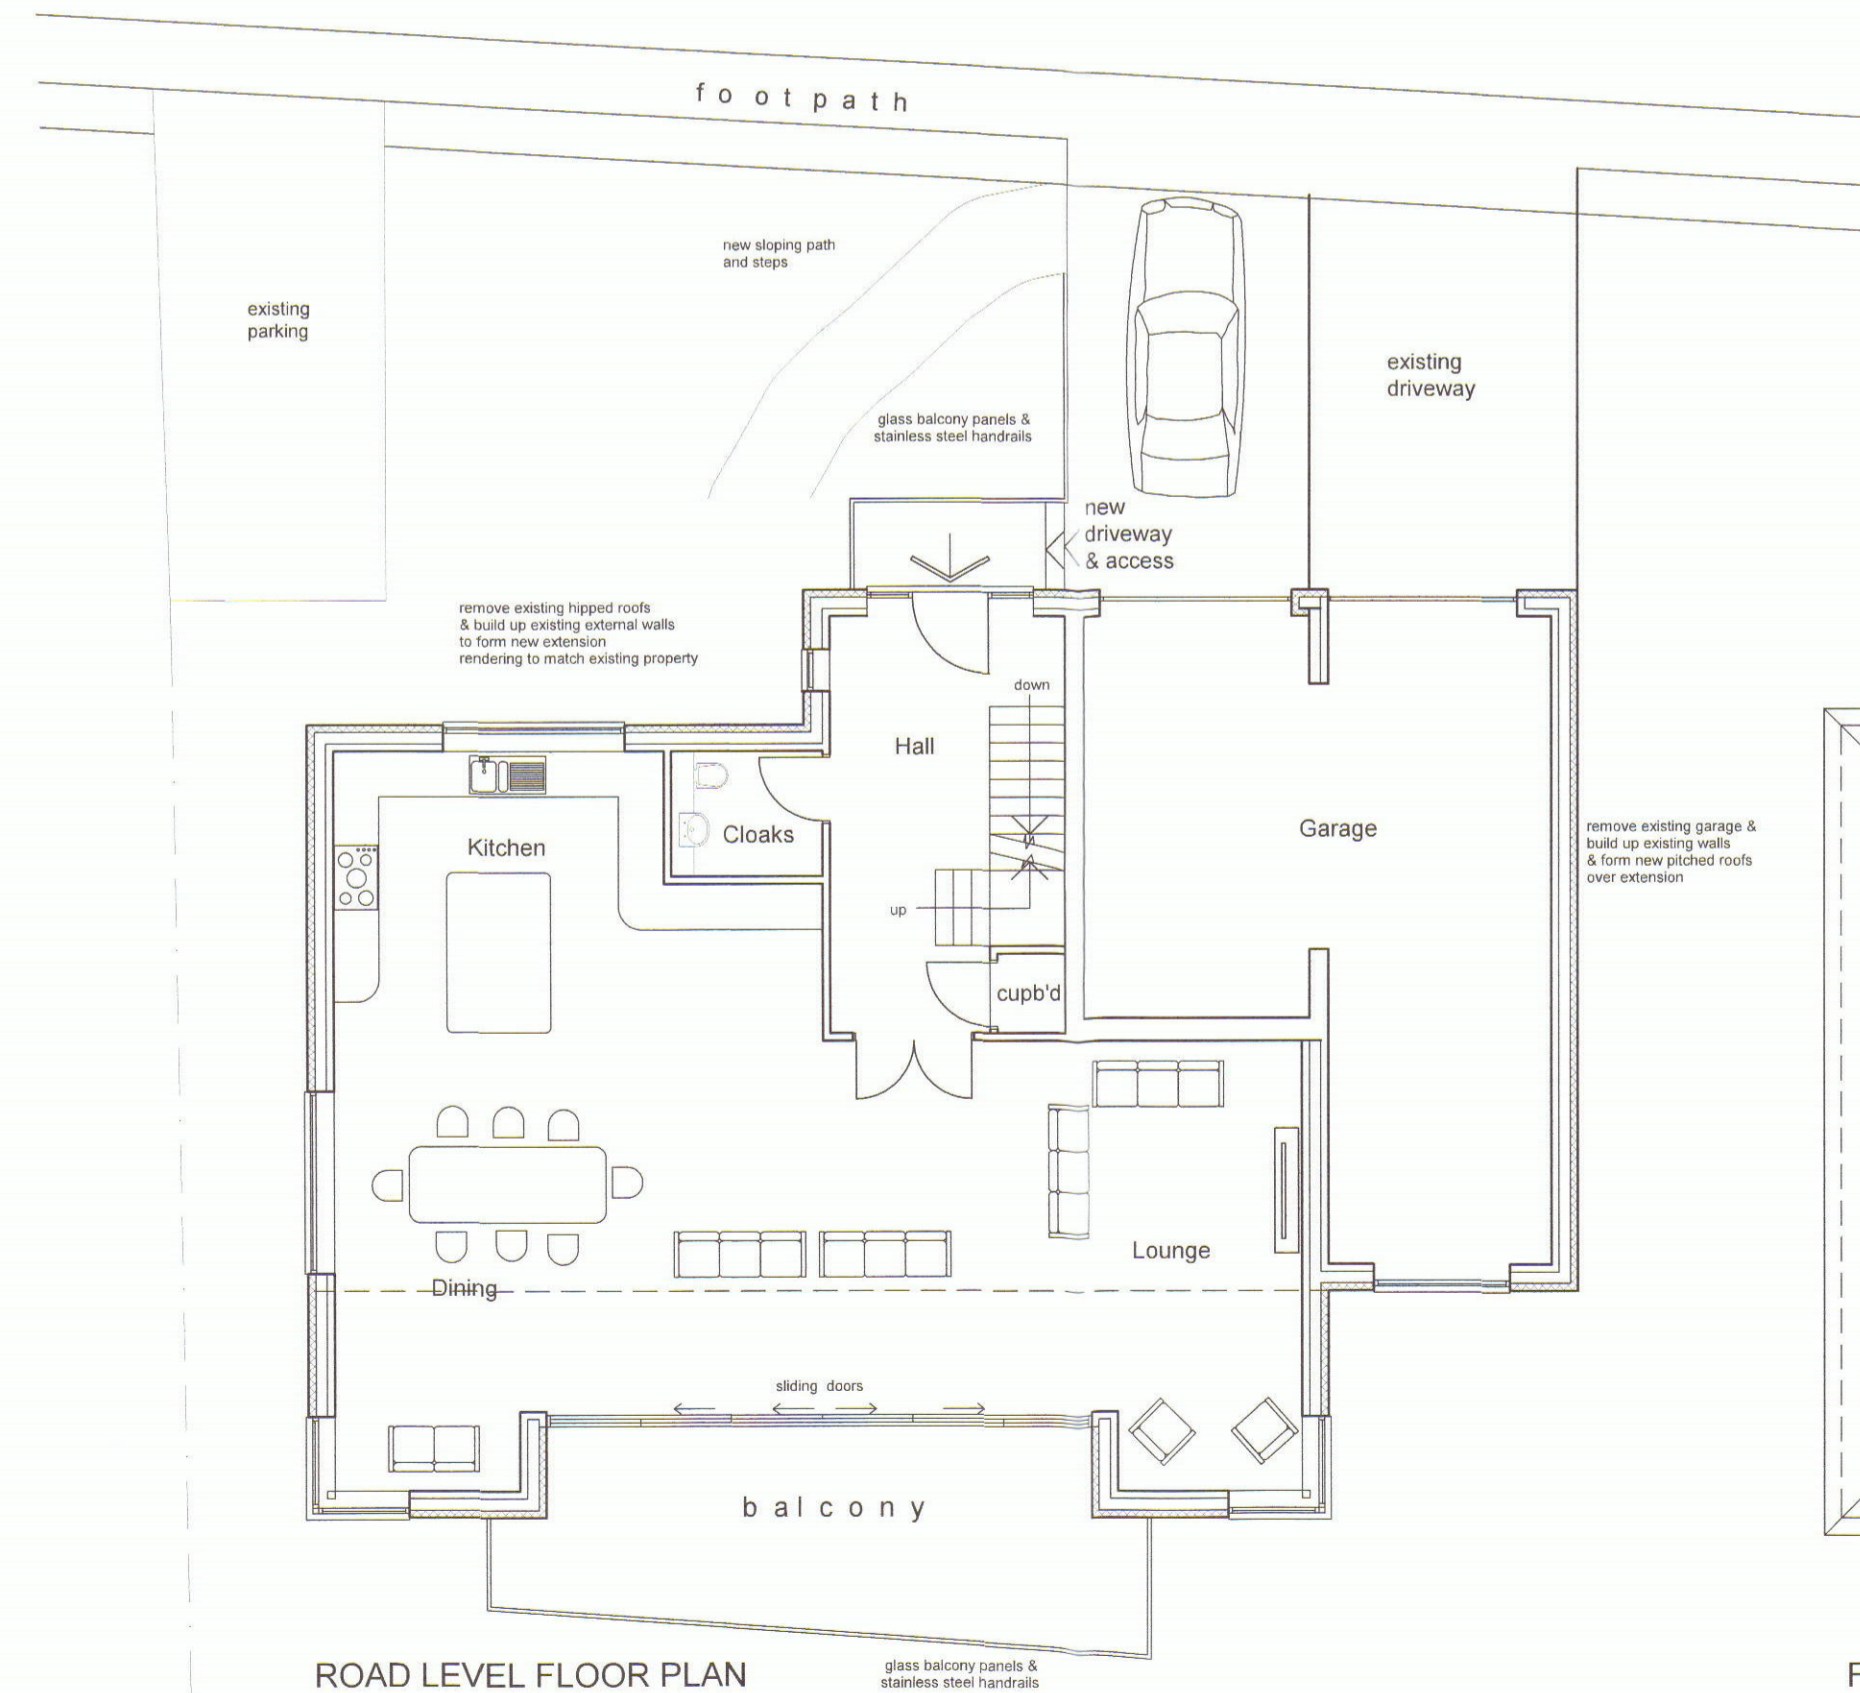


ROAD LEVEL FLOOR PLAN

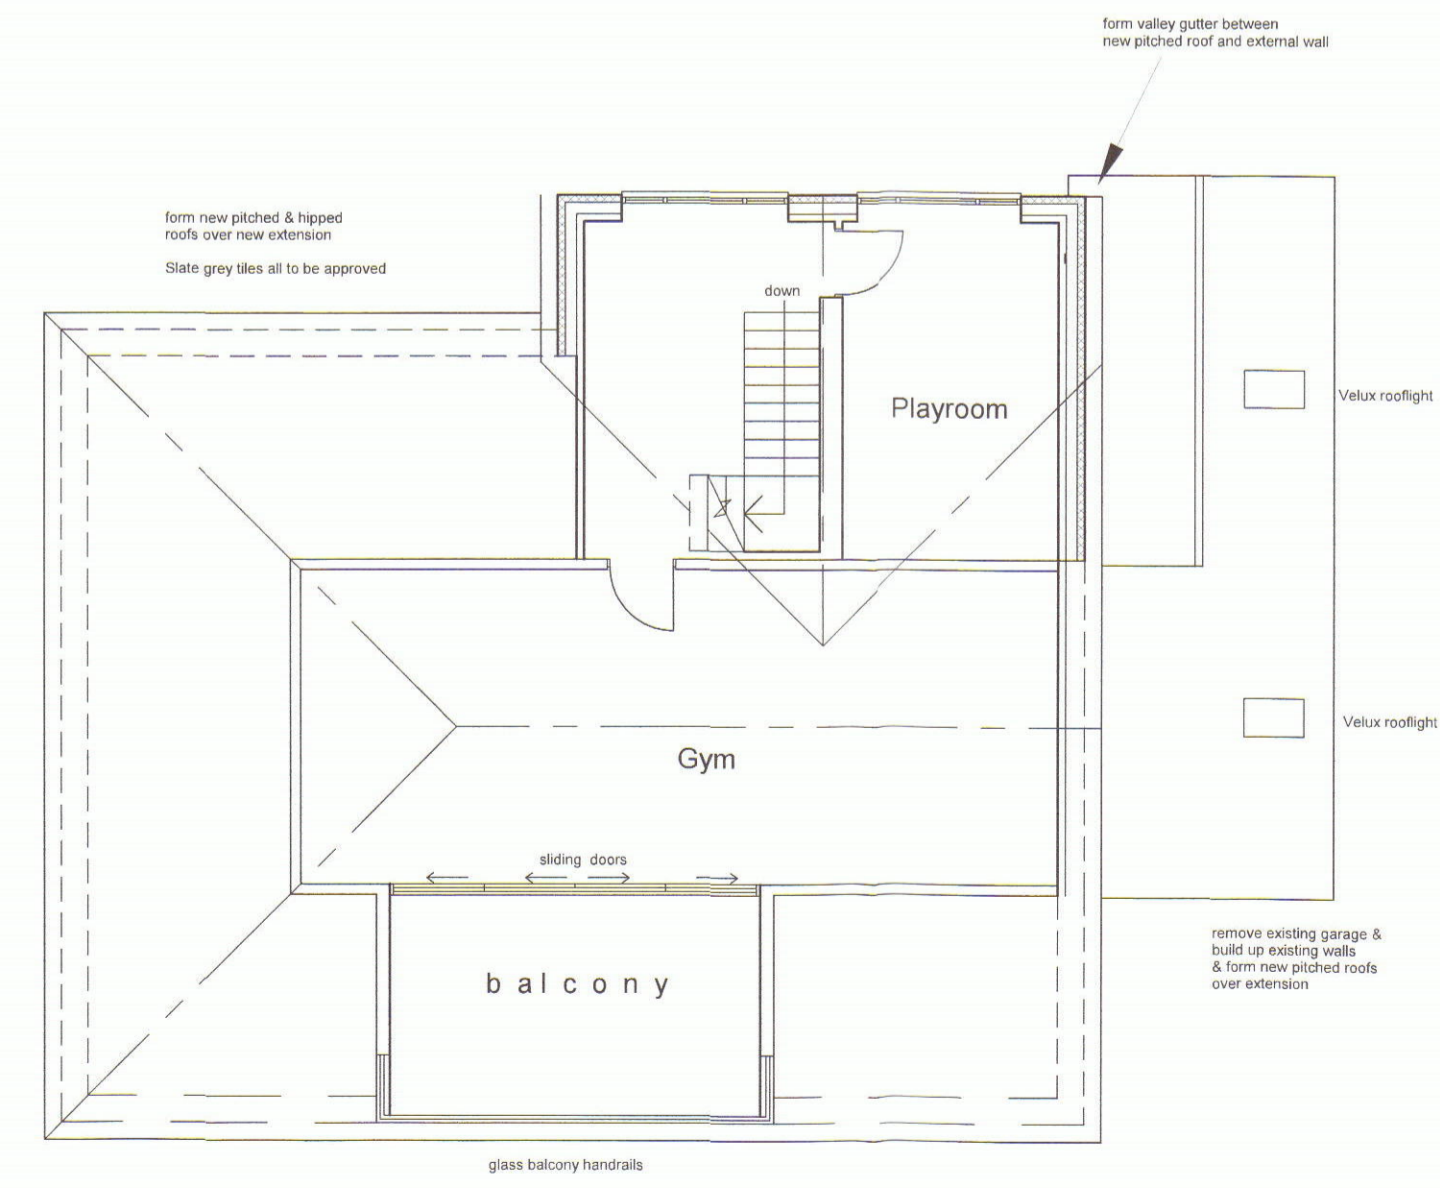

FIRST FLOOR PLAN

Scale

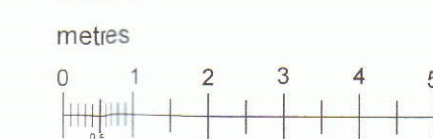

AS SUBMITTED FOR PLANNING PERMISSION

Project
PROPOSED EXTENSION & ALTERATIONS AT Pannier Lane St. Ives TR26 2RF

Title
PLANS AS PROPOSED

Client
Mr J. Taylor

Contact
Mobile 07798648477 E-mail martinrice@btconnect.com

Date
July 2023

Scale
1:100 @ A1

Drawing No.
1354/ 23/ 4