




FRONT ELEVATION (West)




SIDE ELEVATION (South East)



REAR ELEVATION (East)

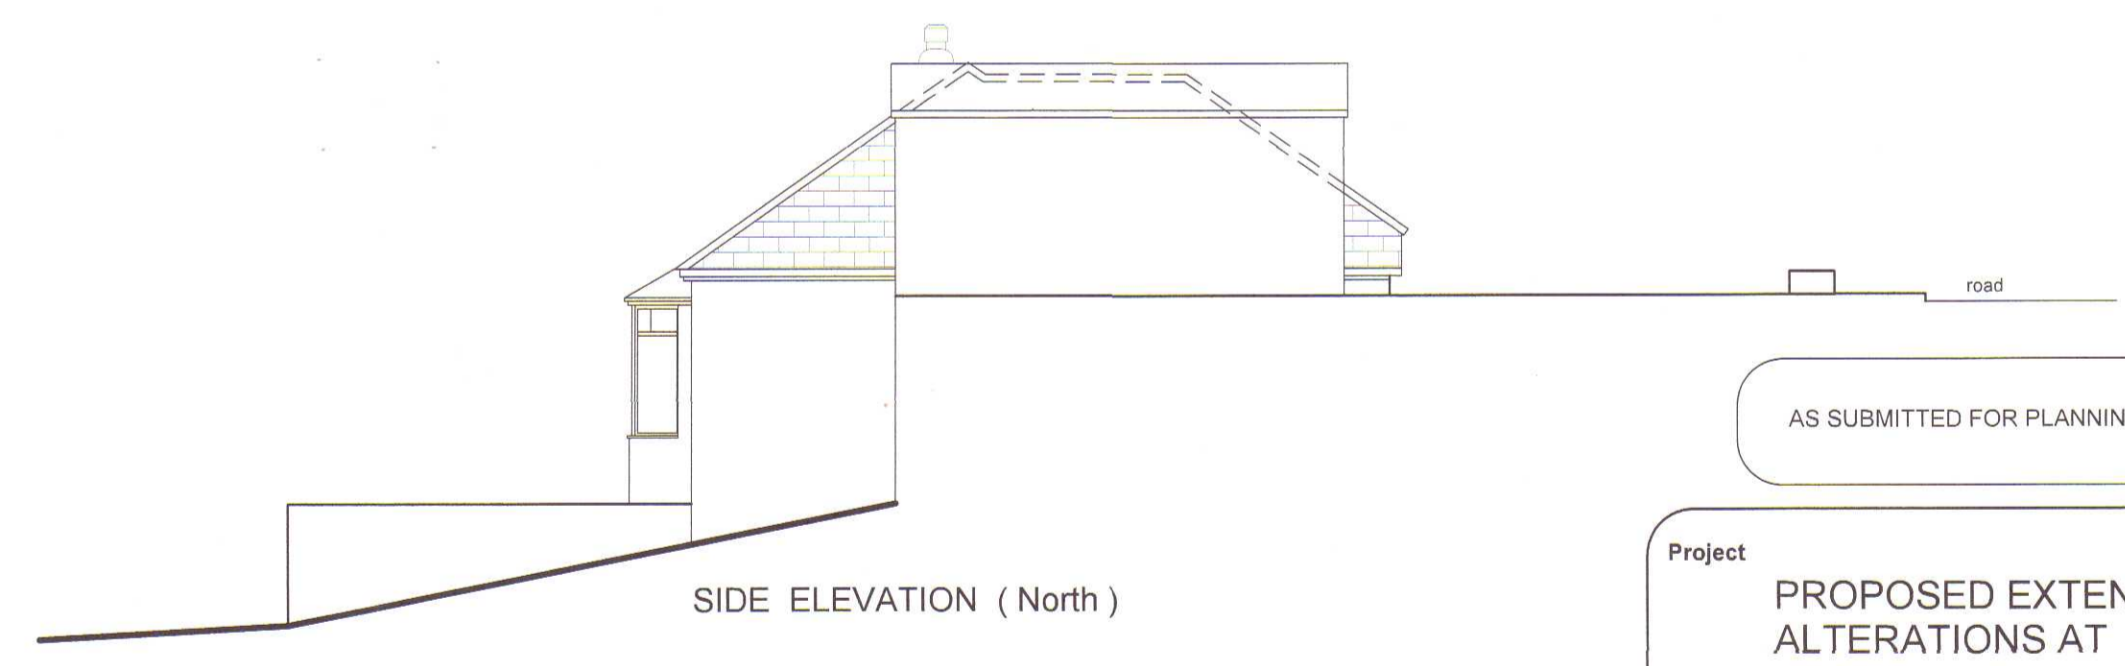

SIDE ELEVATION (North)

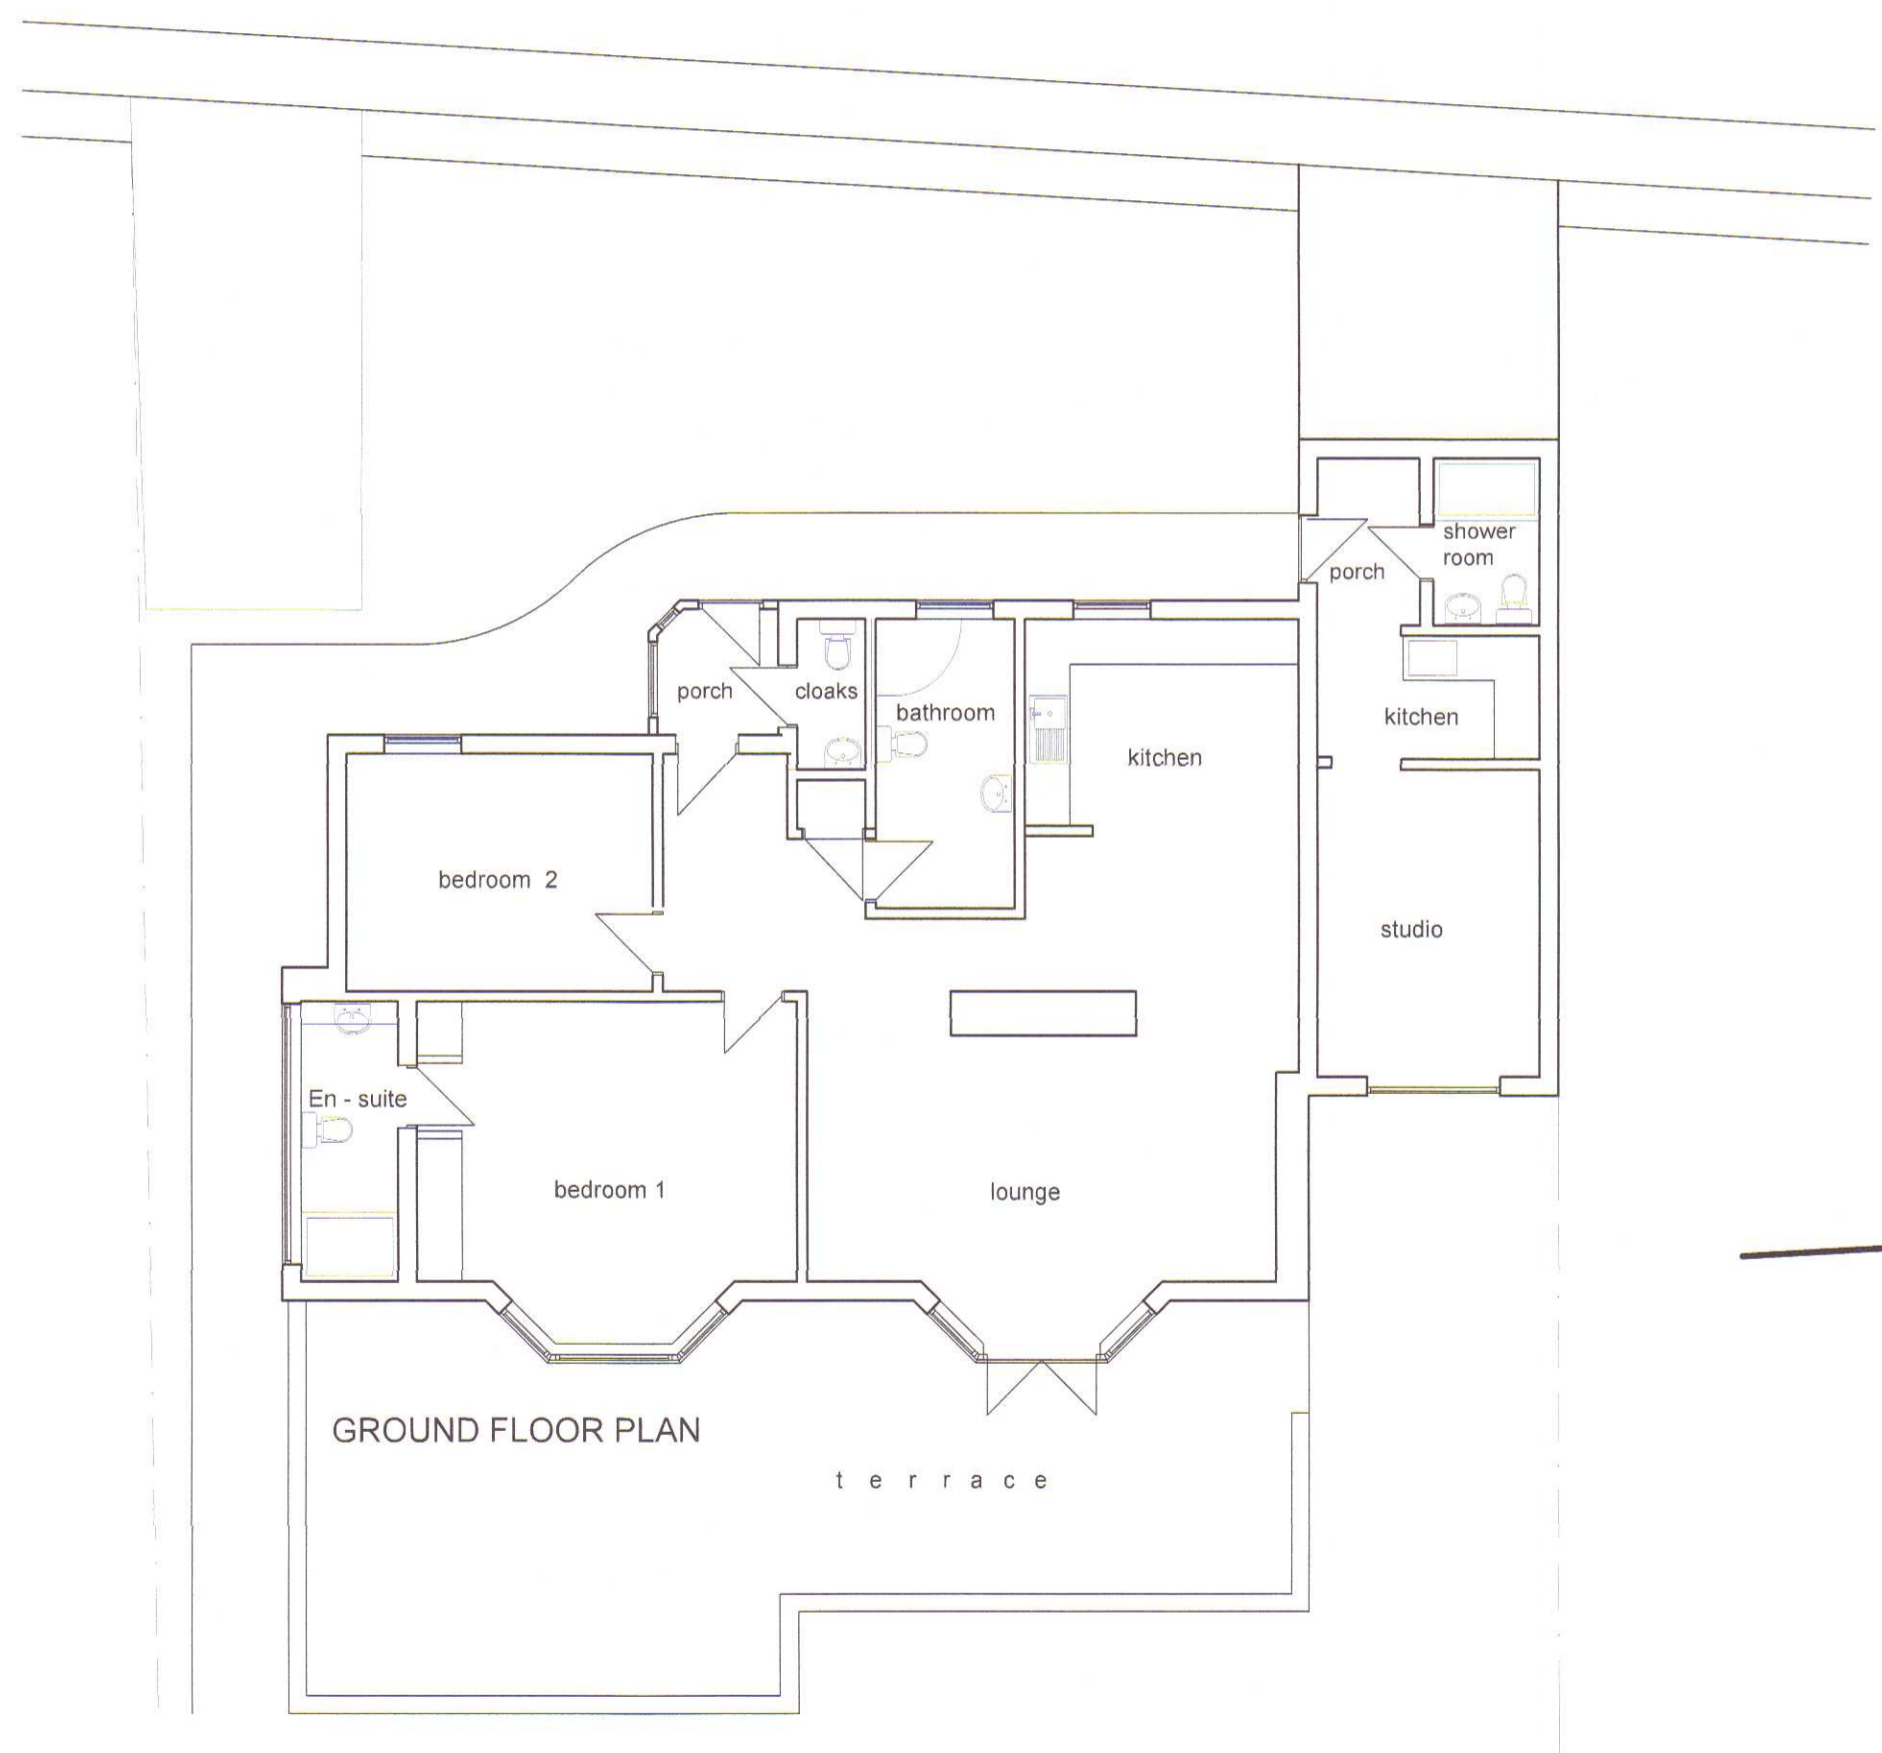

GROUND FLOOR PLAN

AS SUBMITTED FOR PLANNING PERMISSION

Project
PROPOSED EXTENSION &
ALTERATIONS AT
Pannier Lane
St. Ives TR26 2RF

Title
PLANS AS EXISTING

Client
Mr J. Taylor

Contact
Mobile 07798648477 E.mail martinrice@btconnect.com

Date
June
2023

Scale
1:100 @ A2

Drawing No.
1354/ 23/ 1A

