




FRONT ELEVATION ( West )




SIDE ELEVATION ( South East )

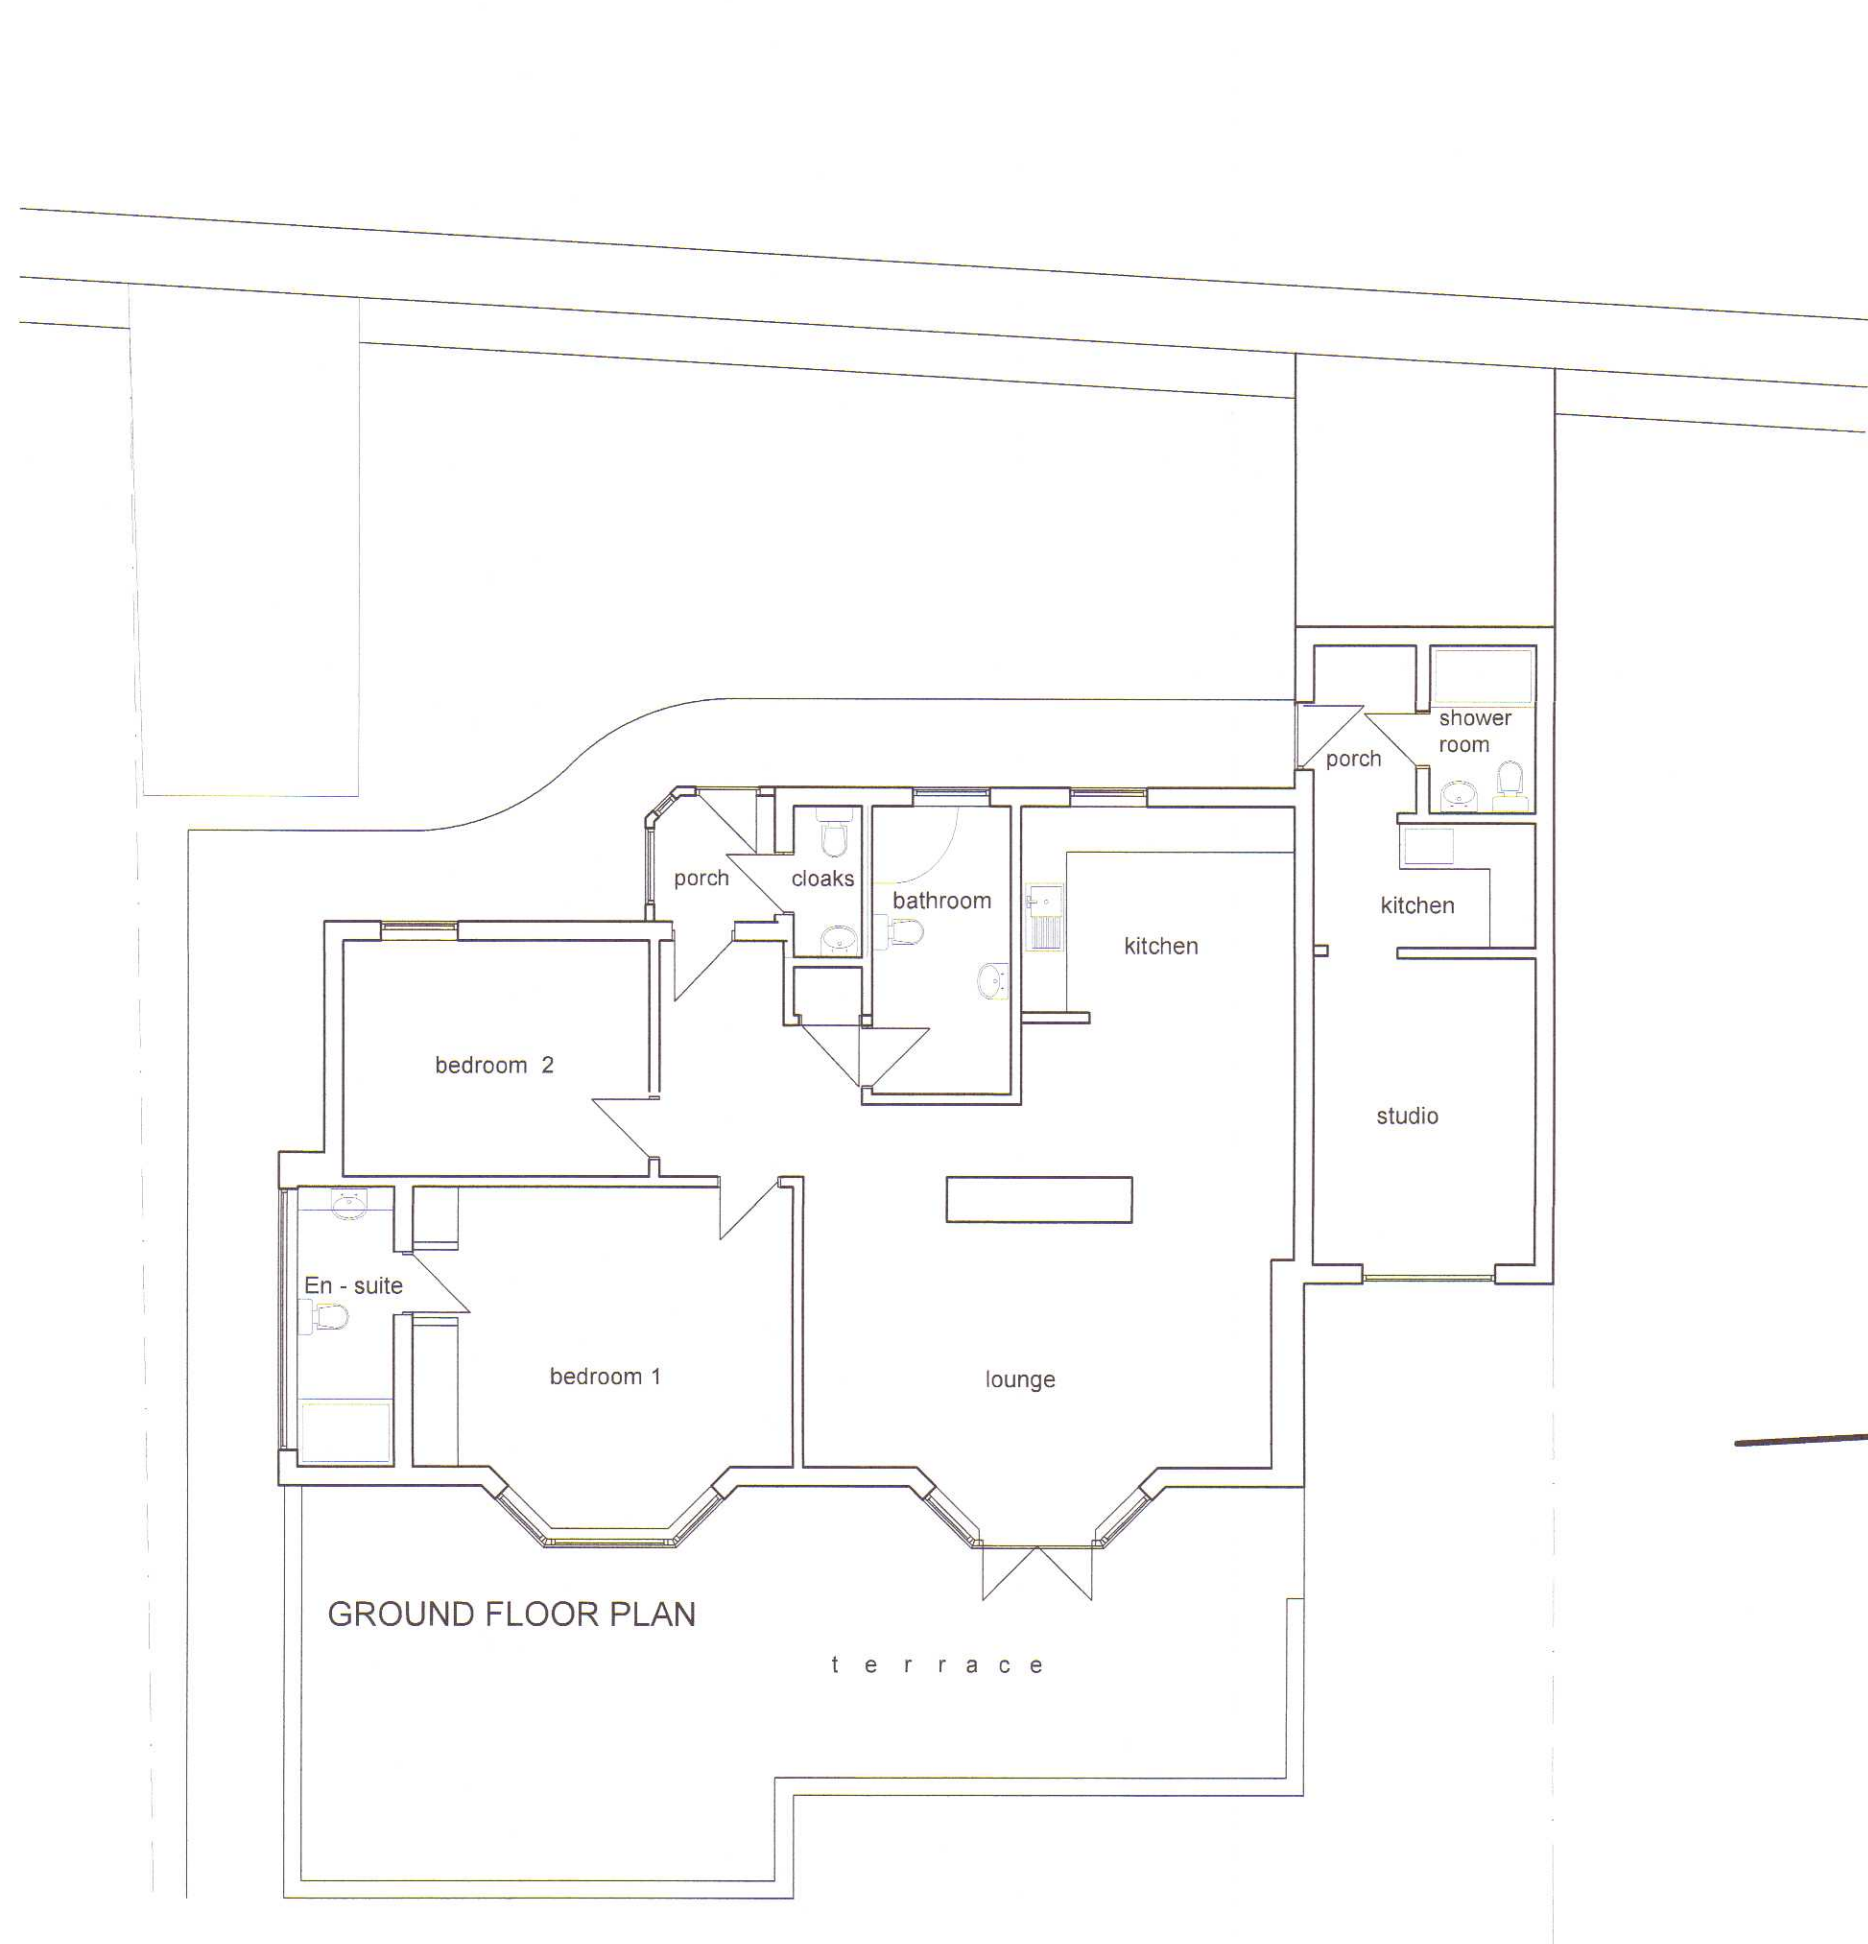

GROUND FLOOR PLAN



REAR ELEVATION ( East )

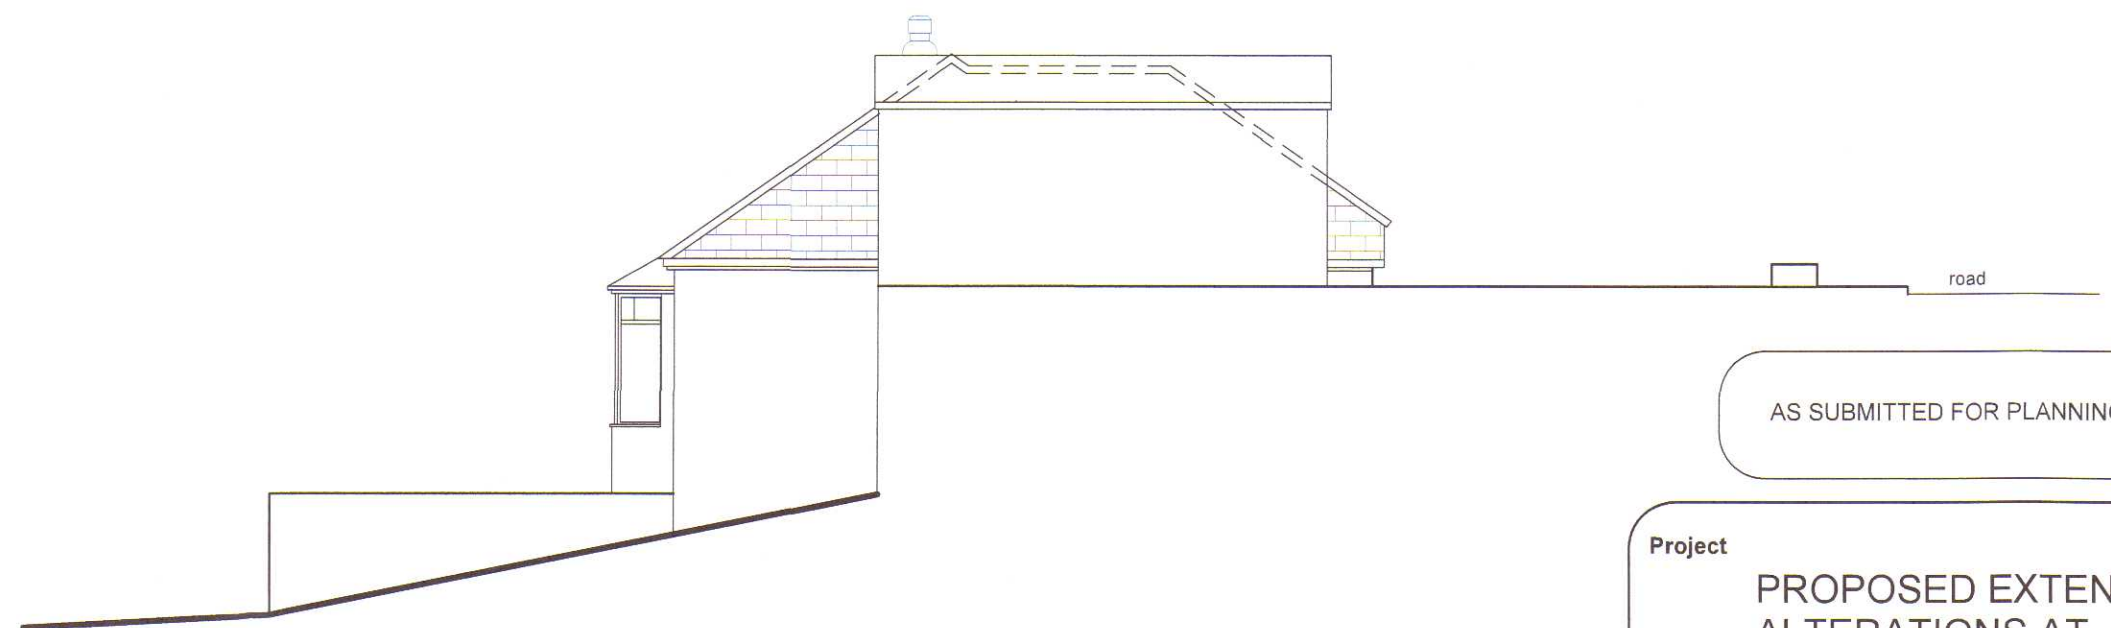

AS SUBMITTED FOR PLANNING PERMISSION

**Project**  
PROPOSED EXTENSION &  
ALTERATIONS AT  
Pannier Lane  
St. Ives TR26 2RF

**Title**  
PLANS AS EXISTING

**Client**  
Mr J. Taylor

Contact  
Mobile 07798648477 E.mail martinrice@btconnect.com

**Date**  
June  
2023

**Scale**  
1:100 @ A2

**Drawing No.**  
1354/ 23/ 1

Scale

metres

