




Front Elevation  
Scale: 1:100

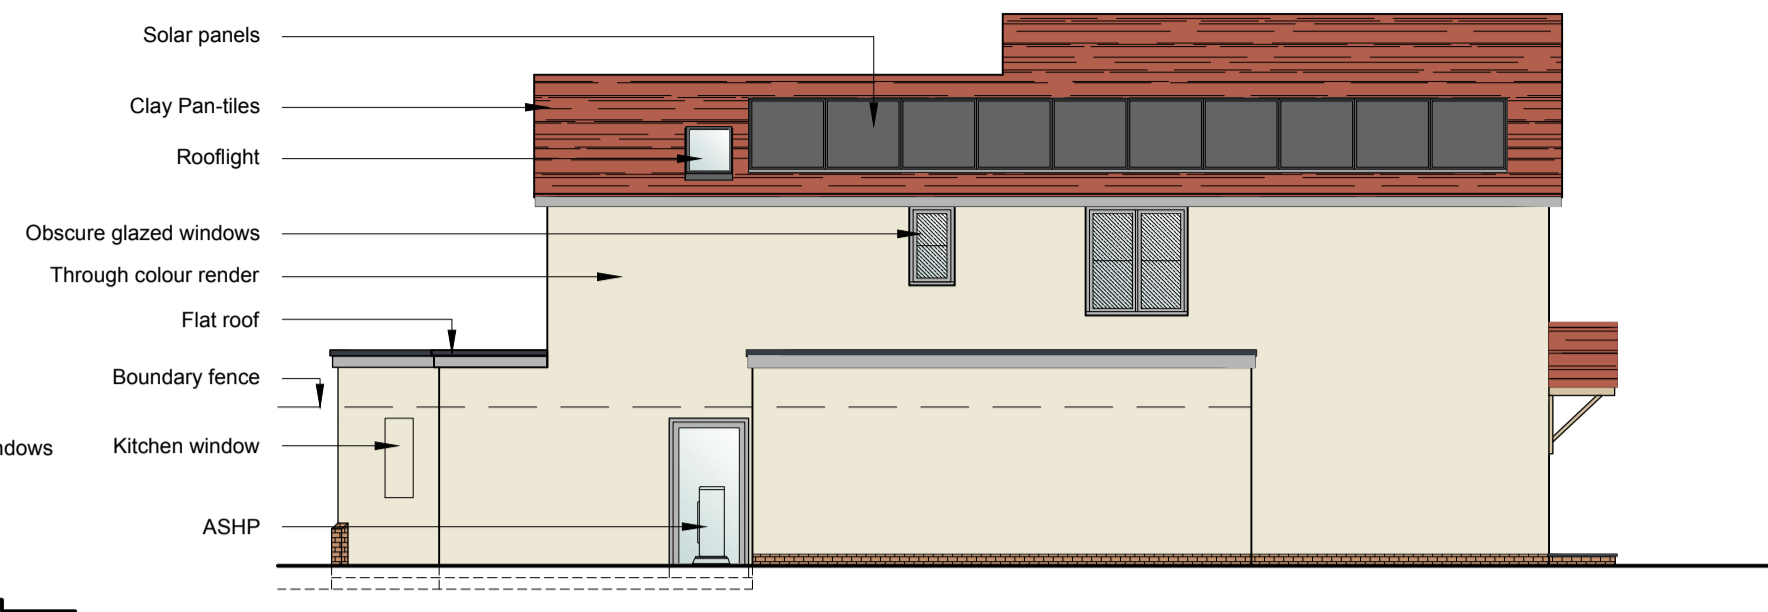


Side Elevation  
Scale: 1:100



Rear Elevation  
Scale: 1:100



Side Elevation  
Scale: 1:100

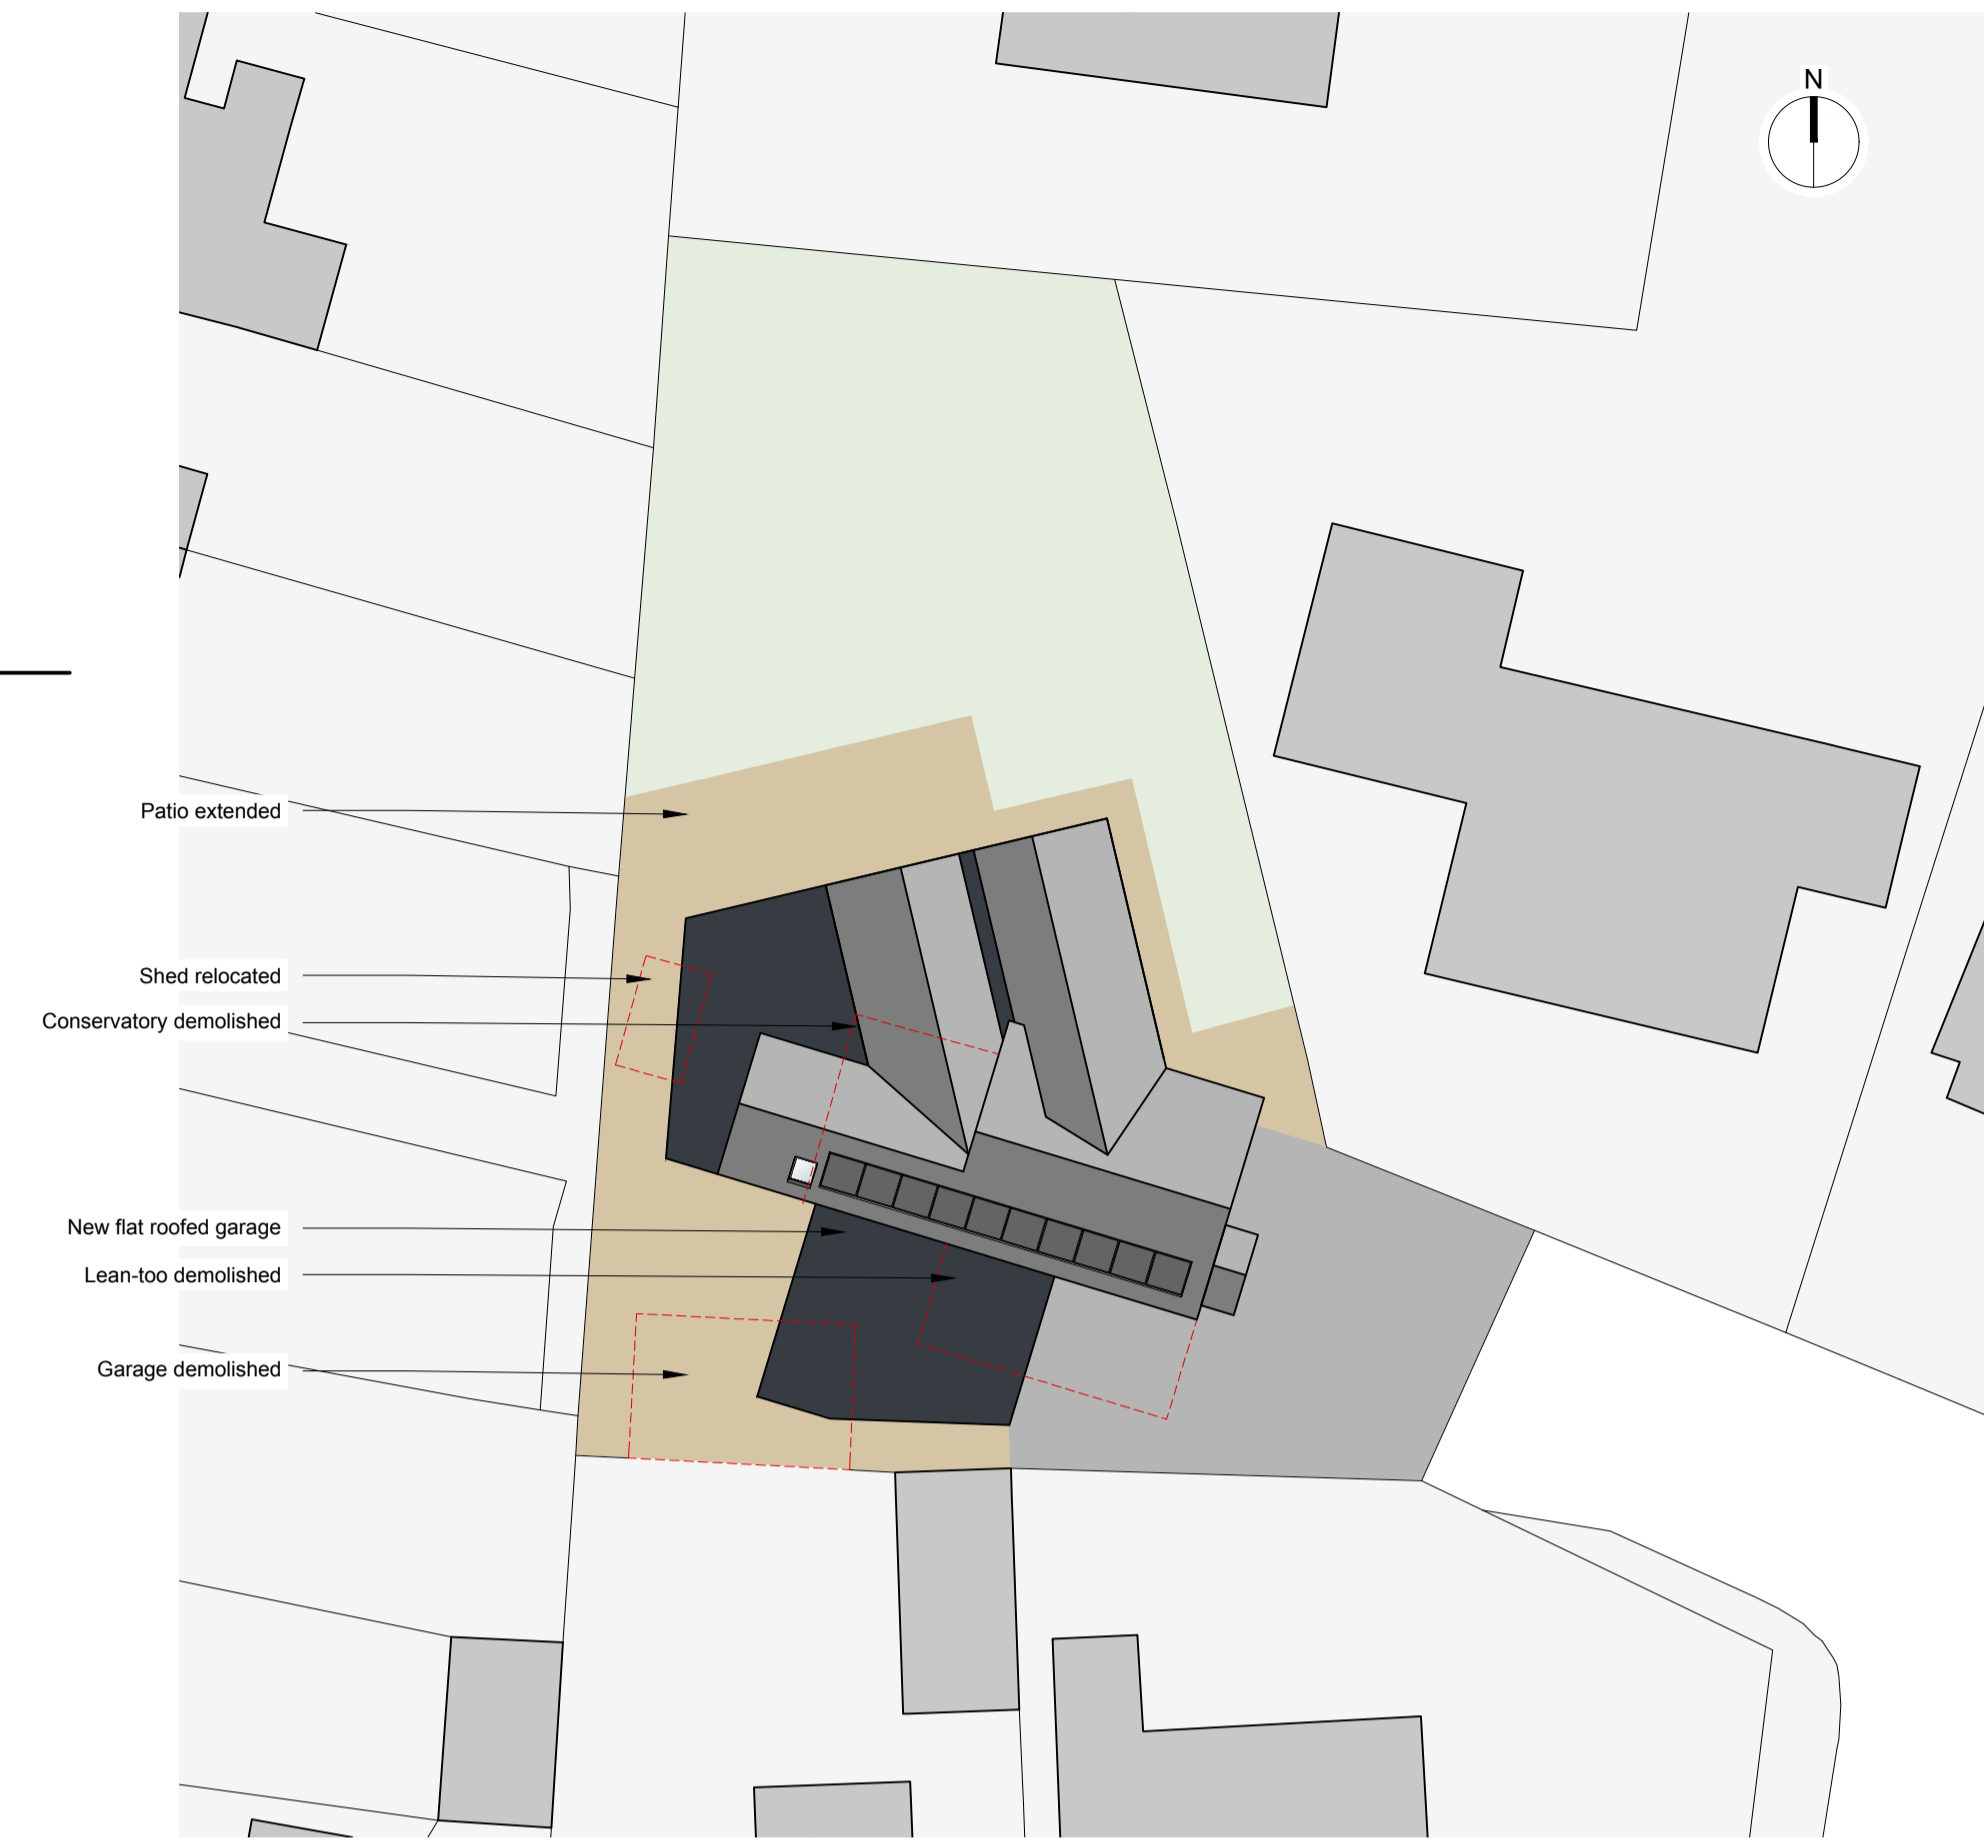


Site Plan  
Scale: 1:200  
0m 1m 2m 3m 4m 5m 10m 15m 20m  
Scale



Ground Floor	119m <sup>2</sup>
First Floor	97m <sup>2</sup>
Total	216m <sup>2</sup>
Garage	28m <sup>2</sup>

Ground Floor Plan  
Scale: 1:100

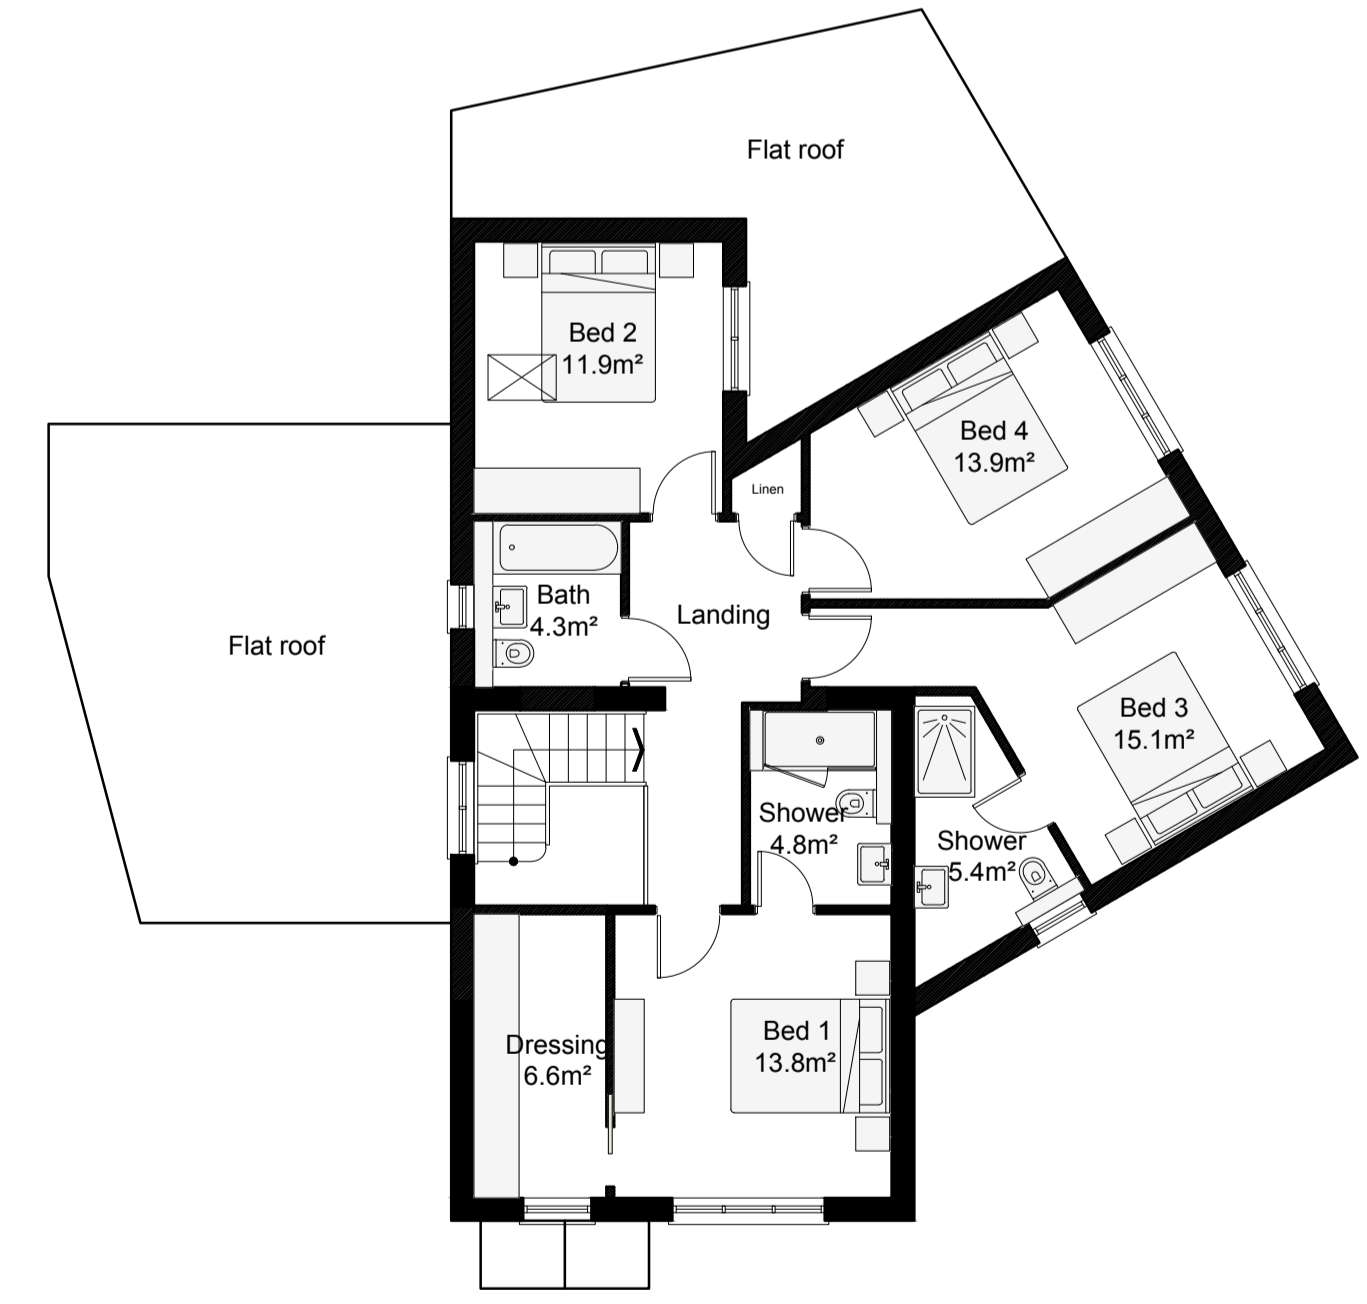

First Floor Plan  
Scale: 1:100

This drawing is for planning purposes only. Responsibility is not accepted for errors made by others scaling from these plans. All construction information should be taken from figured dimensions only. This drawing is copyright © DEXTER, Building Design Ltd. 2018. All rights reserved.

**PRELIMINARY DRAWING NOT FOR CONSTRUCTION**

Revision no.

Project No. 1678

Cad File 1678\_V0.3.dwg

Drawn JD

Checked BP

Date September 2023

Scale As Shown @ A1

Title/No.

Proposed Plans and Elevations

**A110**

