





front elevation (west facing) as proposed 1:50

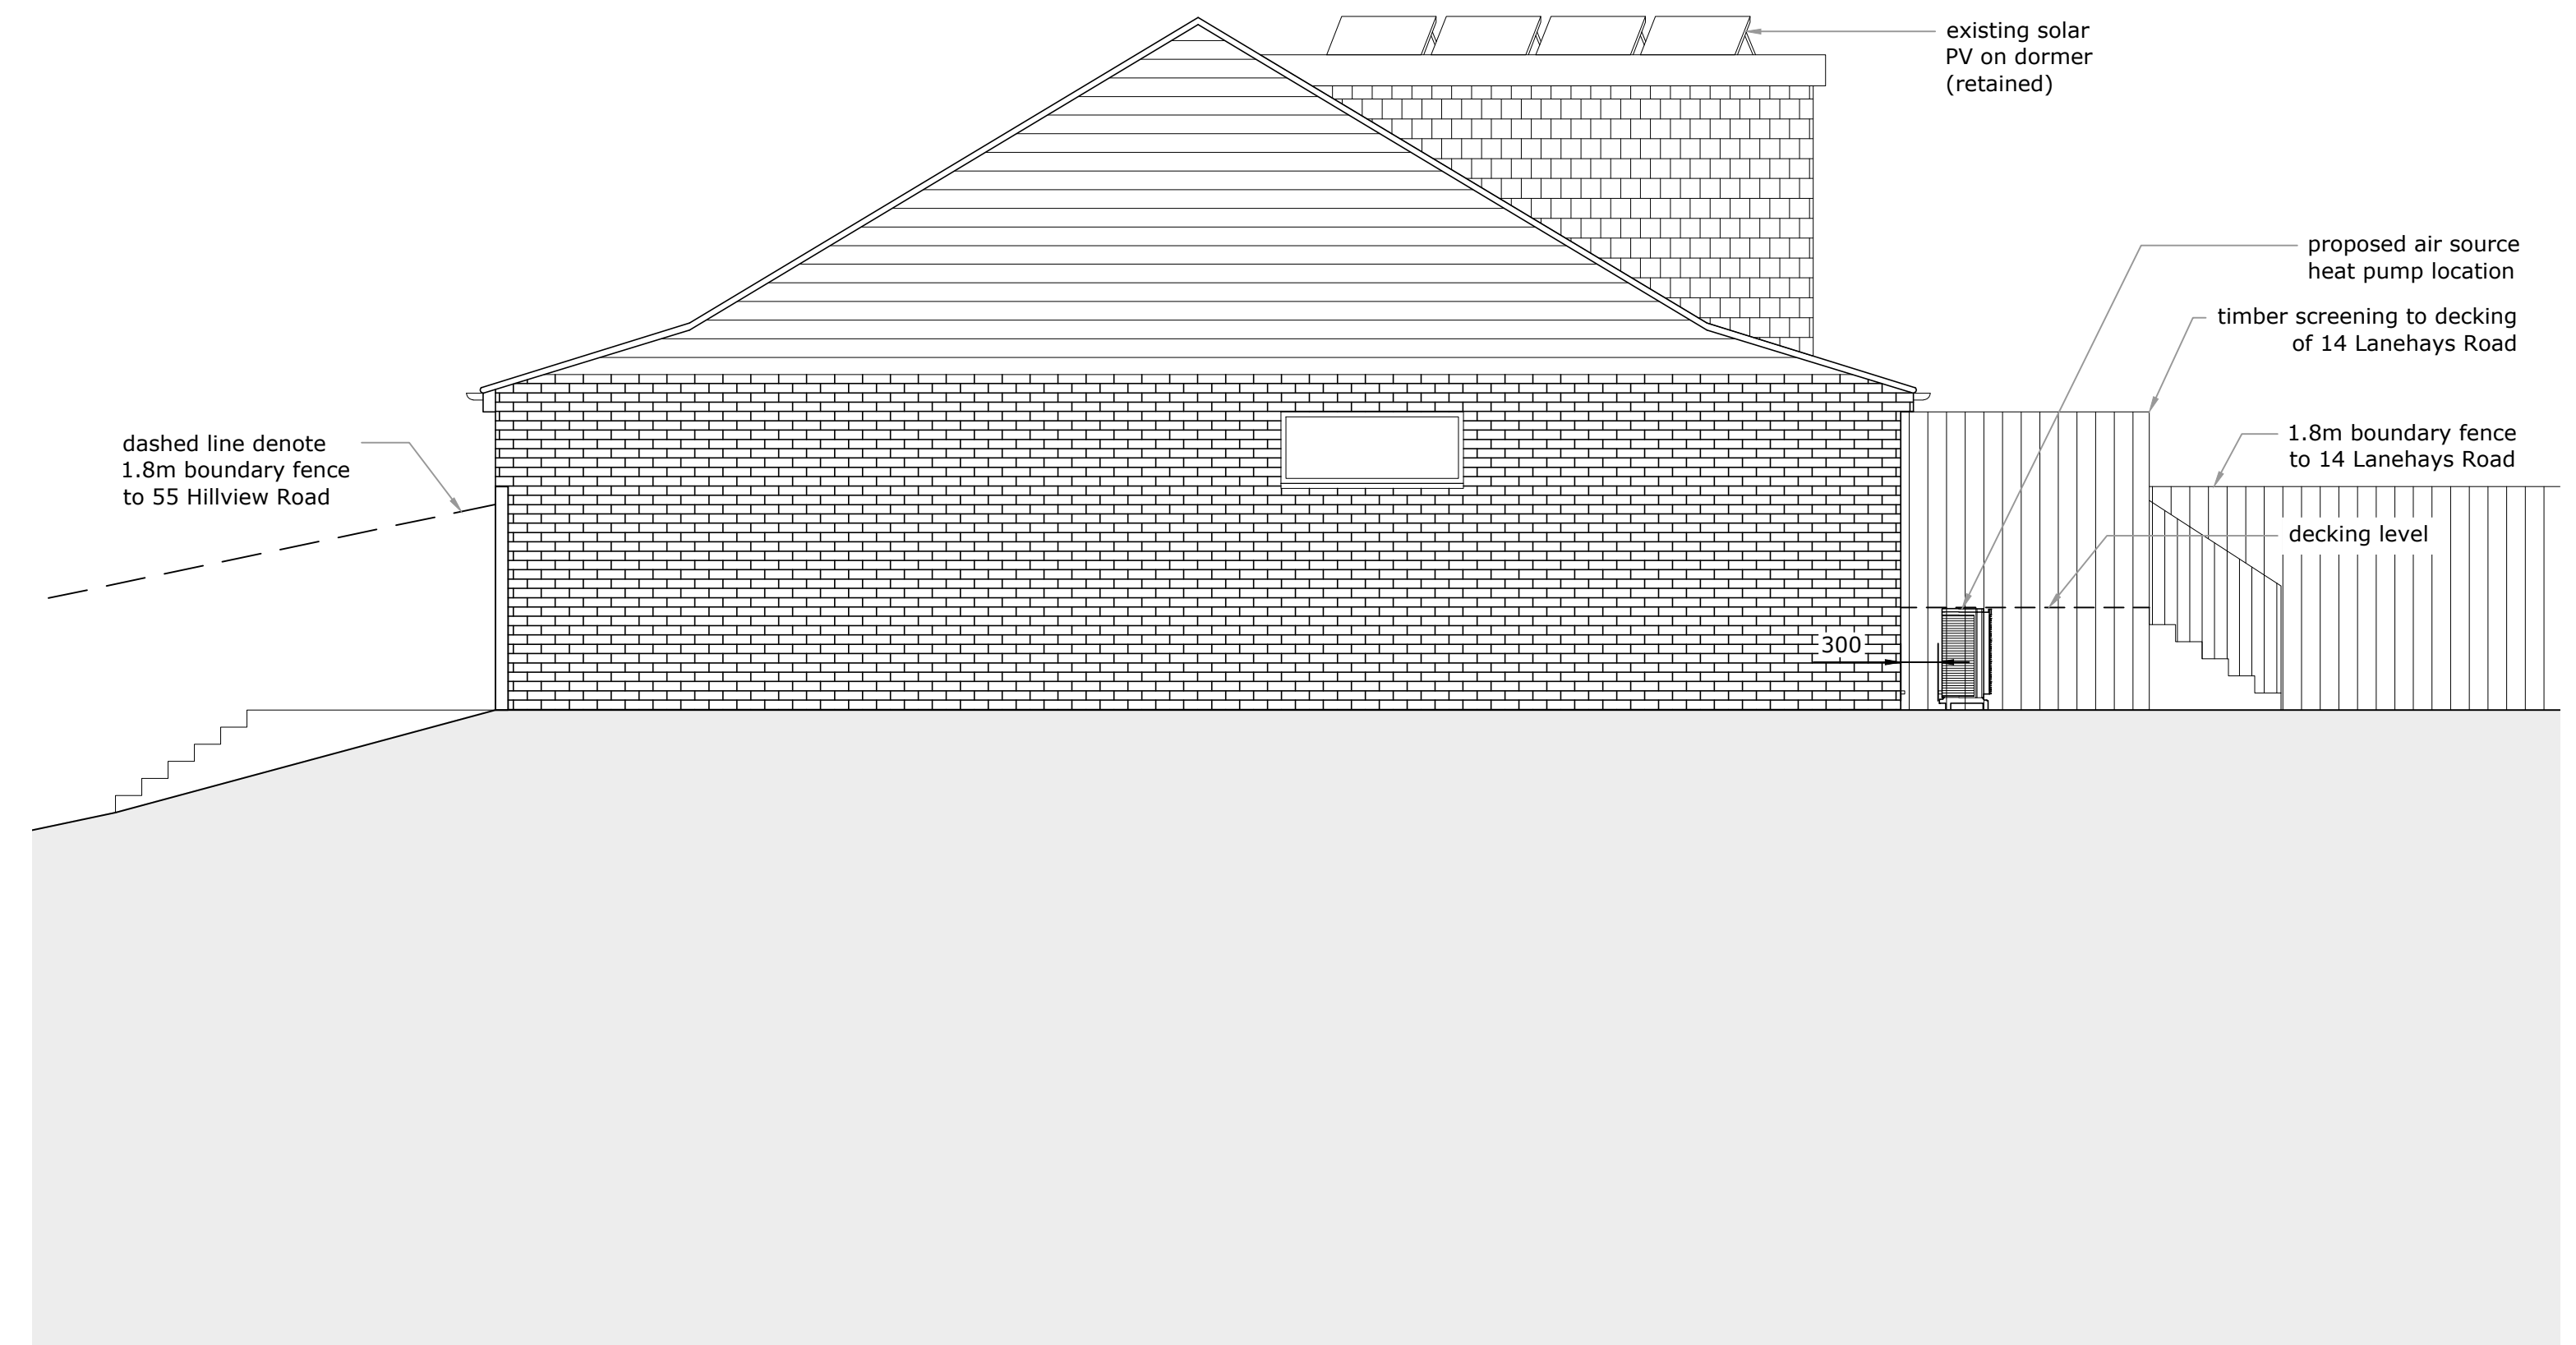

side elevation (south facing) as proposed 1:50

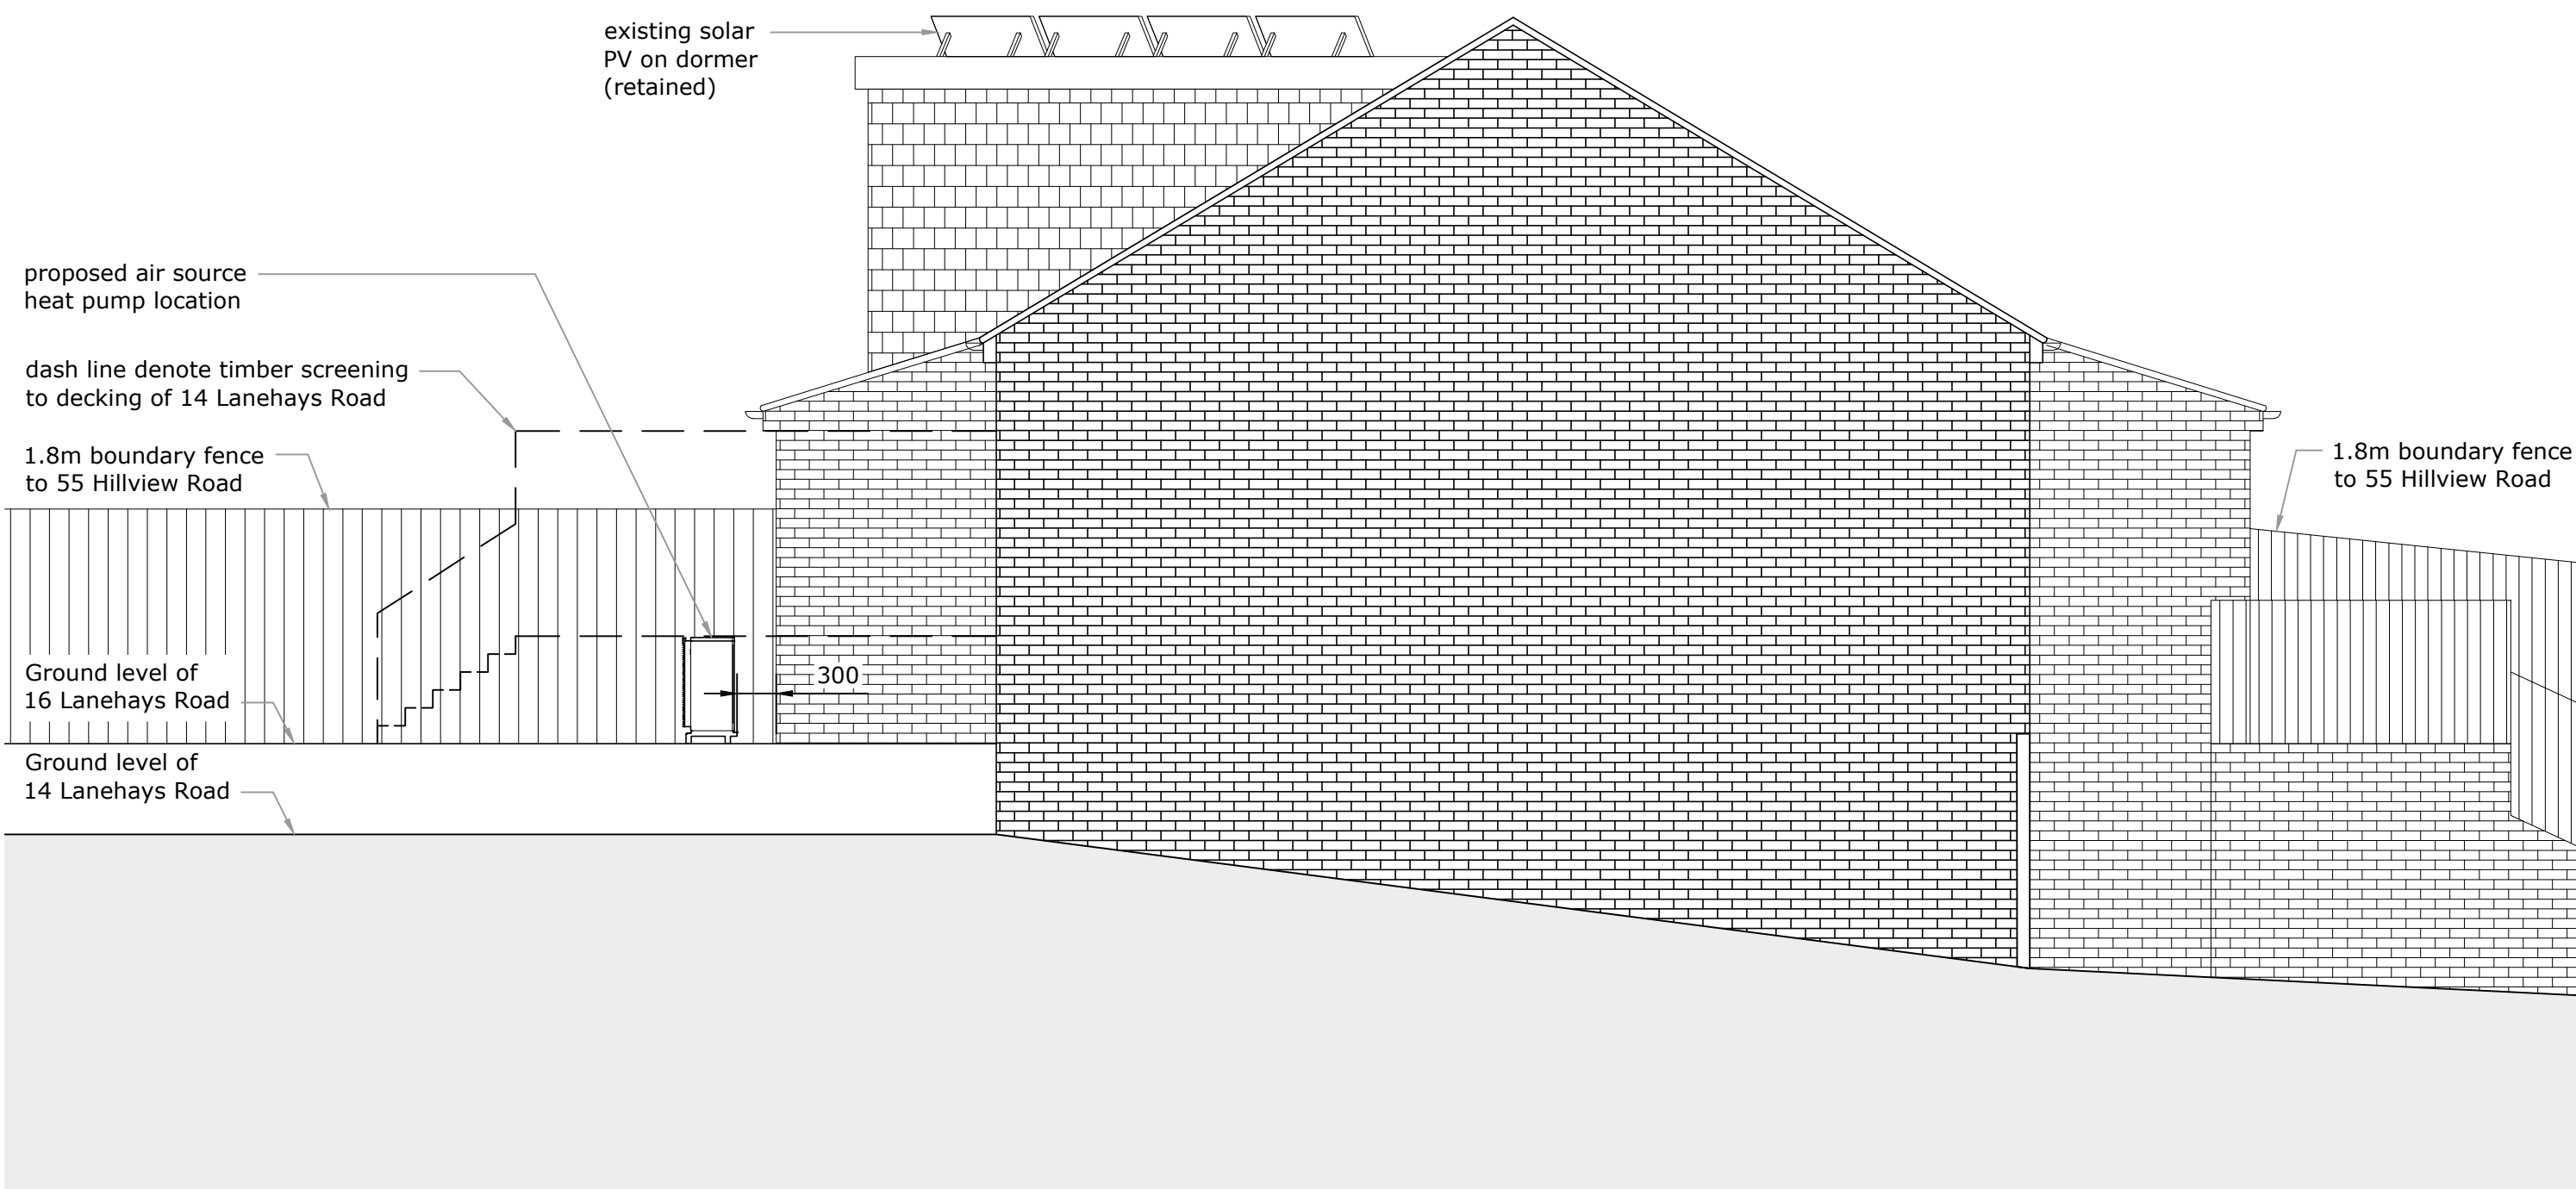

side elevation (north facing) as proposed 1:50



rear elevation (east facing) as proposed 1:50




Client/Project:
Louisa Hook,
16 Lanehays Road, Hythe,
Southampton, SO45 5DZ

Project status:
PLANNING
Drawing title:
Elevations as proposed

Rev: Description:

By: Date:

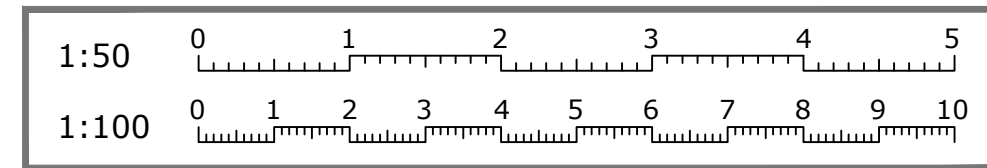

Scale: 1:50	Paper Size: A1	Drawn: A Walton	Checked: D Rodriguez
Project ID: J-5C520885	Drawing No: 04	Revision:	Date: 19.10.2023