



RK DESIGN STUDIO
 www.rkds.co.uk
 info@rkds.co.uk

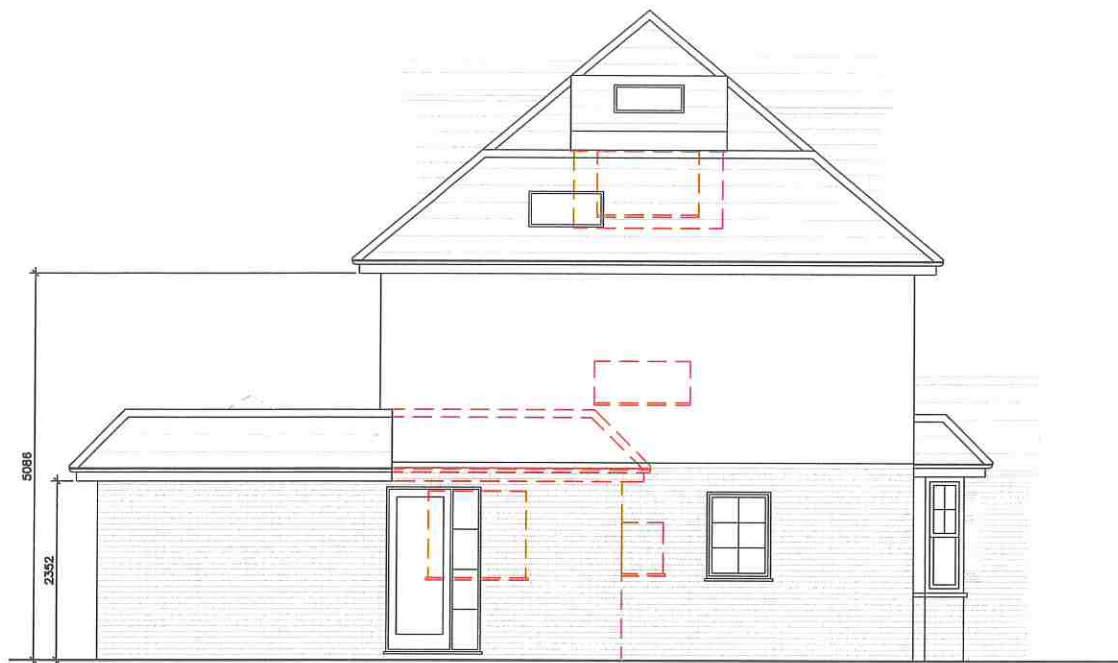

PROPOSED SIDE ELEVATION
 SCALE 1:100

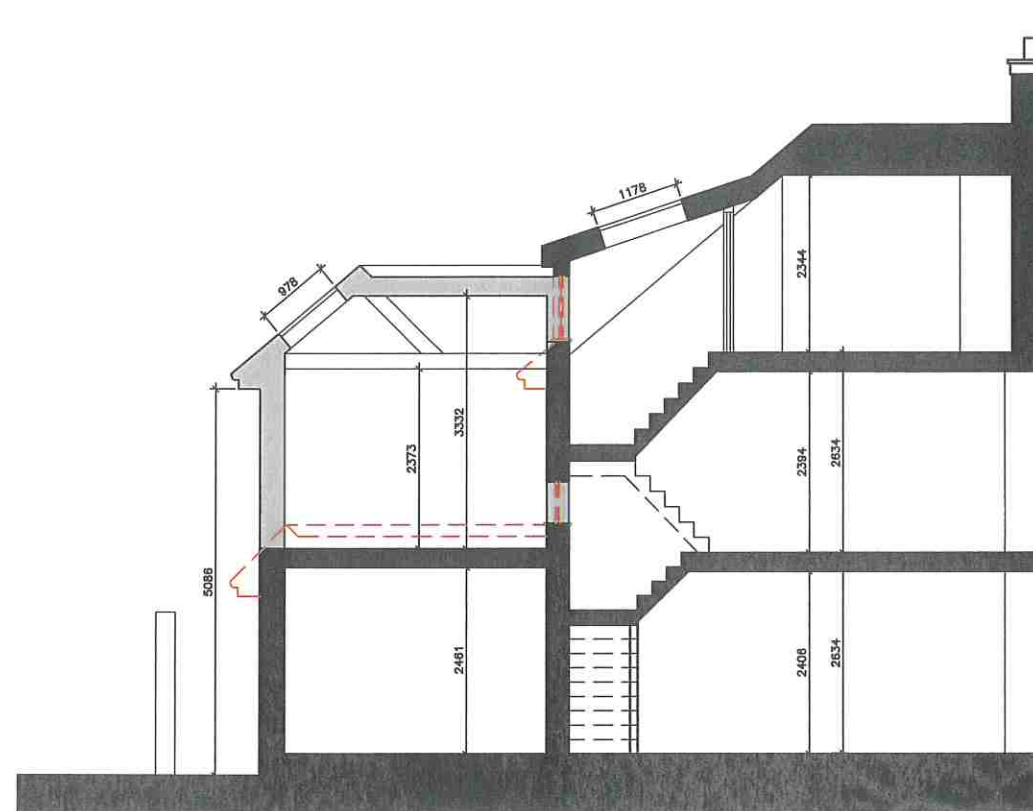

PROPOSED SECTION AA
 SCALE 1:100



PROPOSED FRONT ELEVATION
 SCALE 1:100



PROPOSED REAR ELEVATION
 SCALE 1:100

DRAWING REVISION

REV	DATE	NOTE
A	13.10.23	Planning
B	24.10.23	Planning Amendment

KEY

- Existing Wall
- Demolition
- Proposed Wall

PROJECT
 7 George Road

DRAWING TITLE
 Proposed Elevations & Section

SCALE
 1:100@A3

DATE DRAWN
 17.05.2022

DRAWN BY
 RK

CHECKED BY
 RK

JOB NUMBER
 2219

STATUS
 Planning

DRAWING NUMBER
 2219_017

REV
 B


DO NOT SCALE - ALL DIMENSIONS TO BE CHECKED ON SITE.
 DRAWING IS COPYRIGHT






RK DESIGN STUDIO

www.rkds.co.uk
info@rkds.co.uk

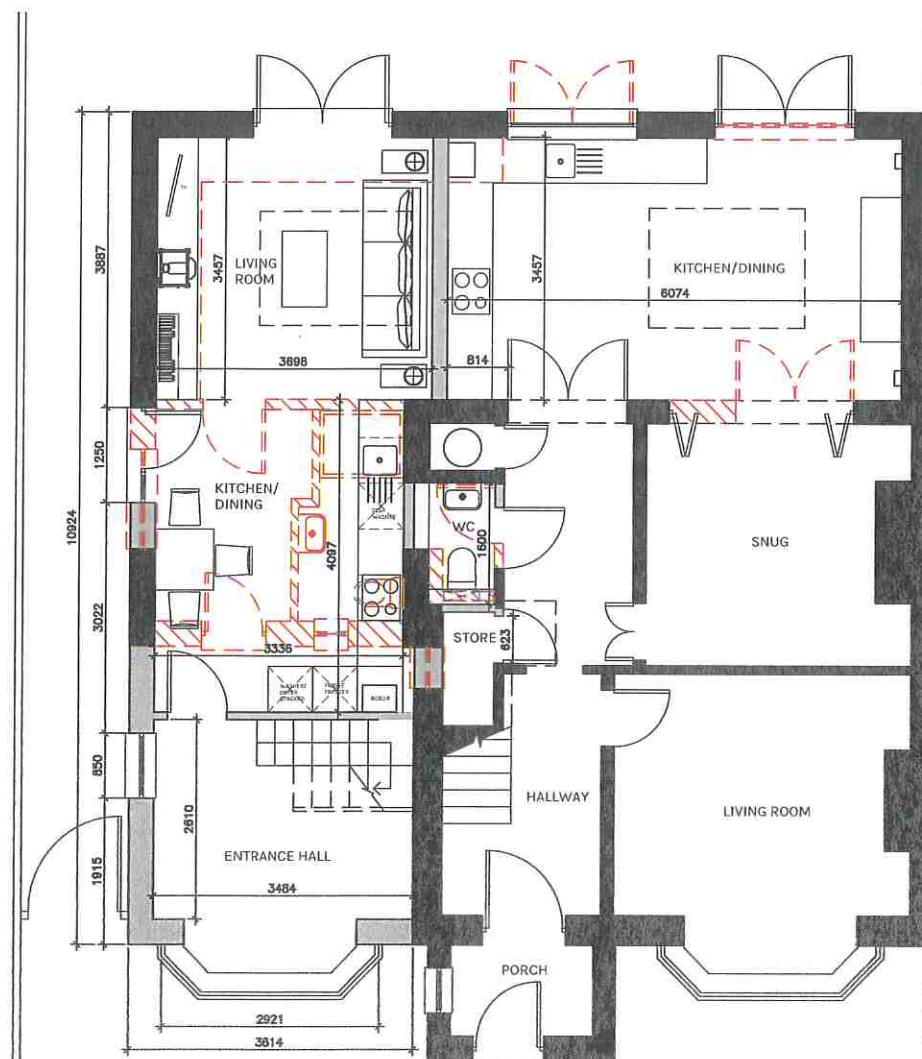

PROPOSED GROUND FLOOR PLAN
SCALE 1:100

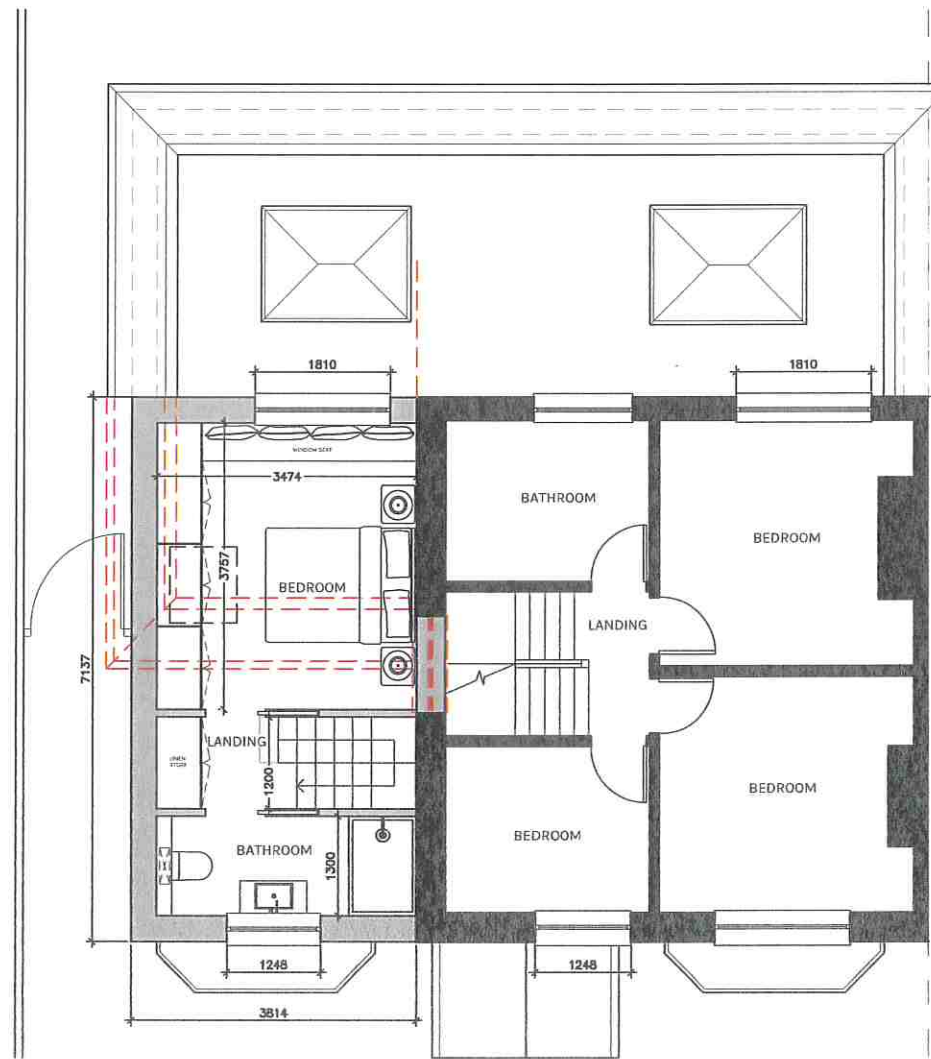

PROPOSED FIRST FLOOR PLAN
SCALE 1:100

DRAWING REVISION

REV	DATE	NOTE
A	13.10.23	Planning

KEY

- Existing Wall
- Demolition
- Proposed Wall

PROJECT
7 George Road

DRAWING TITLE
Proposed Floor Plans

SCALE
1:100@A3

DATE DRAWN
17.05.2022

DRAWN BY
RK

CHECKED BY
RK

JOB NUMBER
2219


STATUS
Planning

DRAWING NUMBER
2219_015

REV
A




DO NOT SCALE - ALL DIMENSIONS TO BE CHECKED ON SITE
DRAWING IS COPYRIGHT

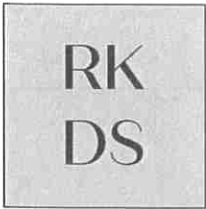

RK DESIGN STUDIO

www.rkds.co.uk
info@rkds.co.uk

 

DRAWING REVISION

REV	DATE	NOTE
A	13.10.23	Planning
B	24.10.23	Planning Amendment
C	01.11.23	Planning Amendment

KEY

- Existing Wall
- Demolition
- Proposed Wall

PROJECT
7 George Road

DRAWING TITLE
Proposed Floor Plans

SCALE
1:100@A3

DATE DRAWN
17.05.2022

DRAWN BY
RK

CHECKED BY
RK


JOB NUMBER
2219

STATUS
Planning


DRAWING NUMBER
2219_016

REV
C

DO NOT SCALE - ALL DIMENSIONS TO BE CHECKED ON SITE
DRAWING IS COPYRIGHT

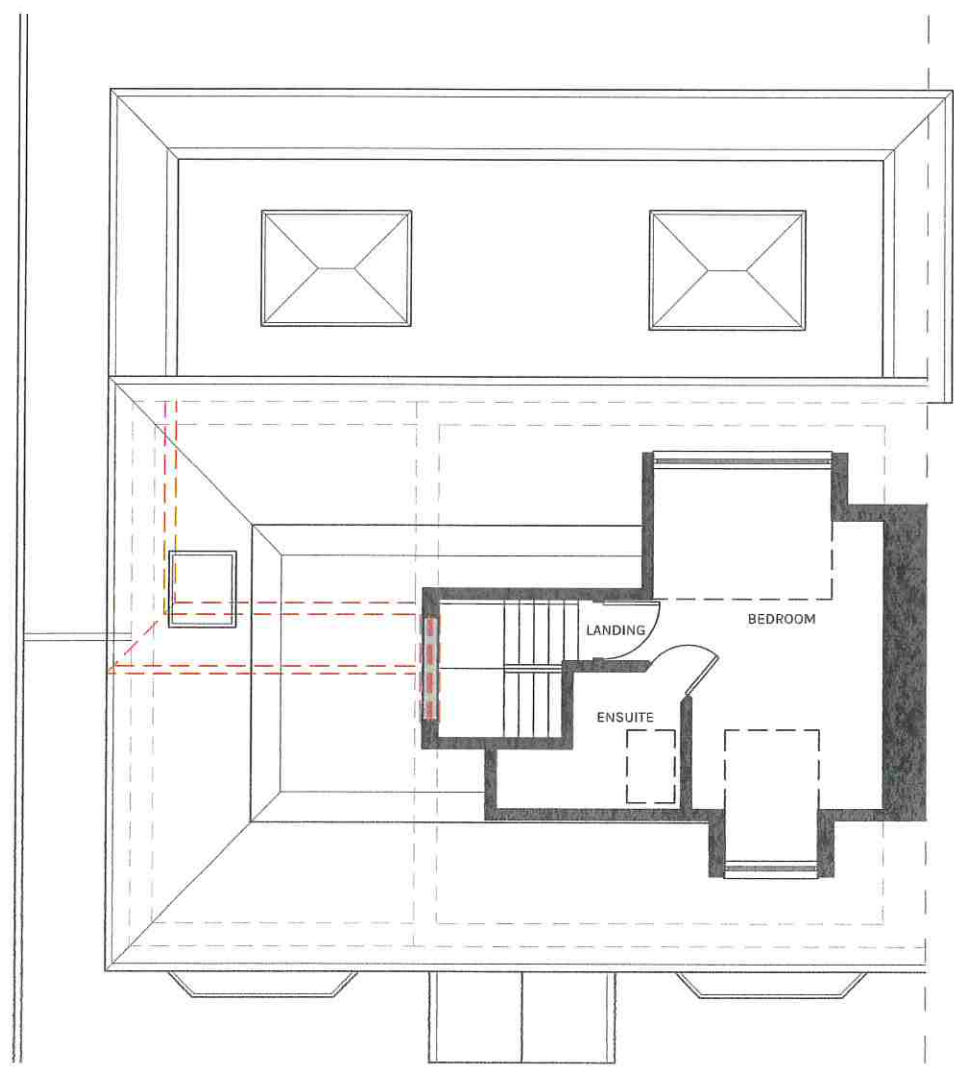

PROPOSED SECOND FLOOR PLAN
SCALE 1:100

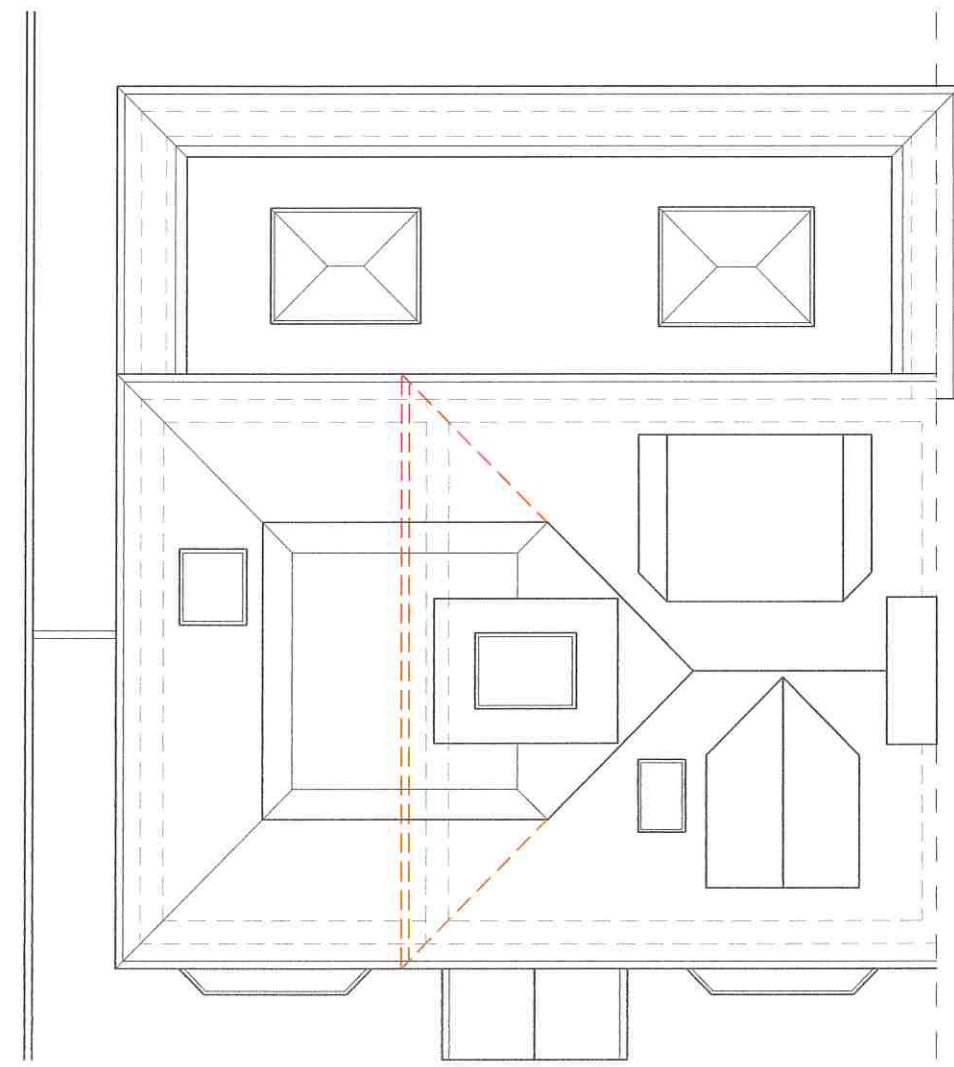

PROPOSED ROOF PLAN
SCALE 1:100